



APPENDIX D – DRAWING LIST

<u>Drawing No.</u>	<u>Drawing Name/Title</u>
A-1	BASEMENT / CRAWLSPACE PLAN
A-2	MAIN FLOOR PLAN
A-3	MEZZANINE FLOOR PLAN
A-4	ARENA PLAN – MAIN FLOOR
A-5	ARENA PLAN – SECOND FLOOR

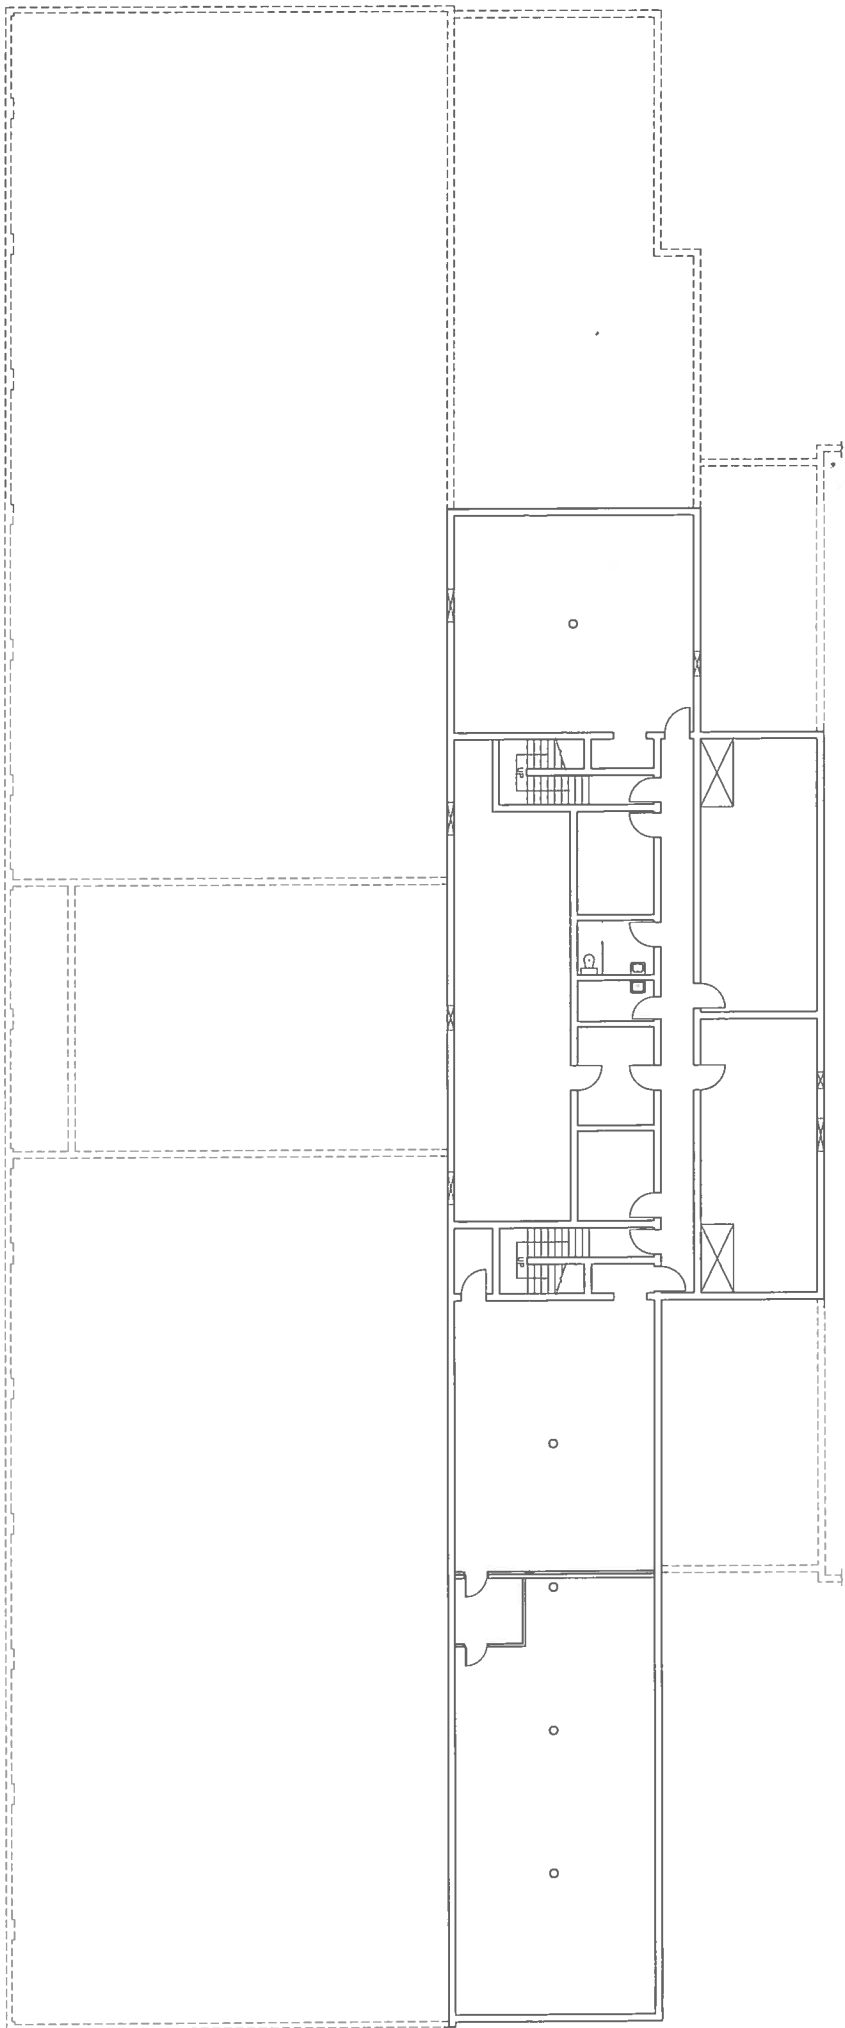

BASEMENT FLOOR PLAN
SCALE: 3/32" = 1'-0"

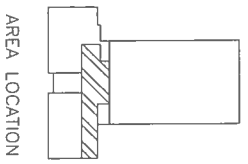

AREA LOCATION

NOTES

NO	REVISION/DESCRIPTION	BY	DATE


DRAWN BY MMK CHECKED BY APPROVED
DATE MAY 2007 USER APPROVAL

THE CITY OF WINNIPEG
CIVIC BUILDINGS DEPARTMENT
400-180 KING ST. R3B 3G8
PROJECT


2055 NESS AVENUE
ST. JAMES CIVIC CENTRE

SHEET TITLE
A-1
BASEMENT/CRAWLSPACE PLAN


SCALE 3/32" = 1'-0"
PROJECT NO 181-2015
SHEET NO 2055NS08.DWG

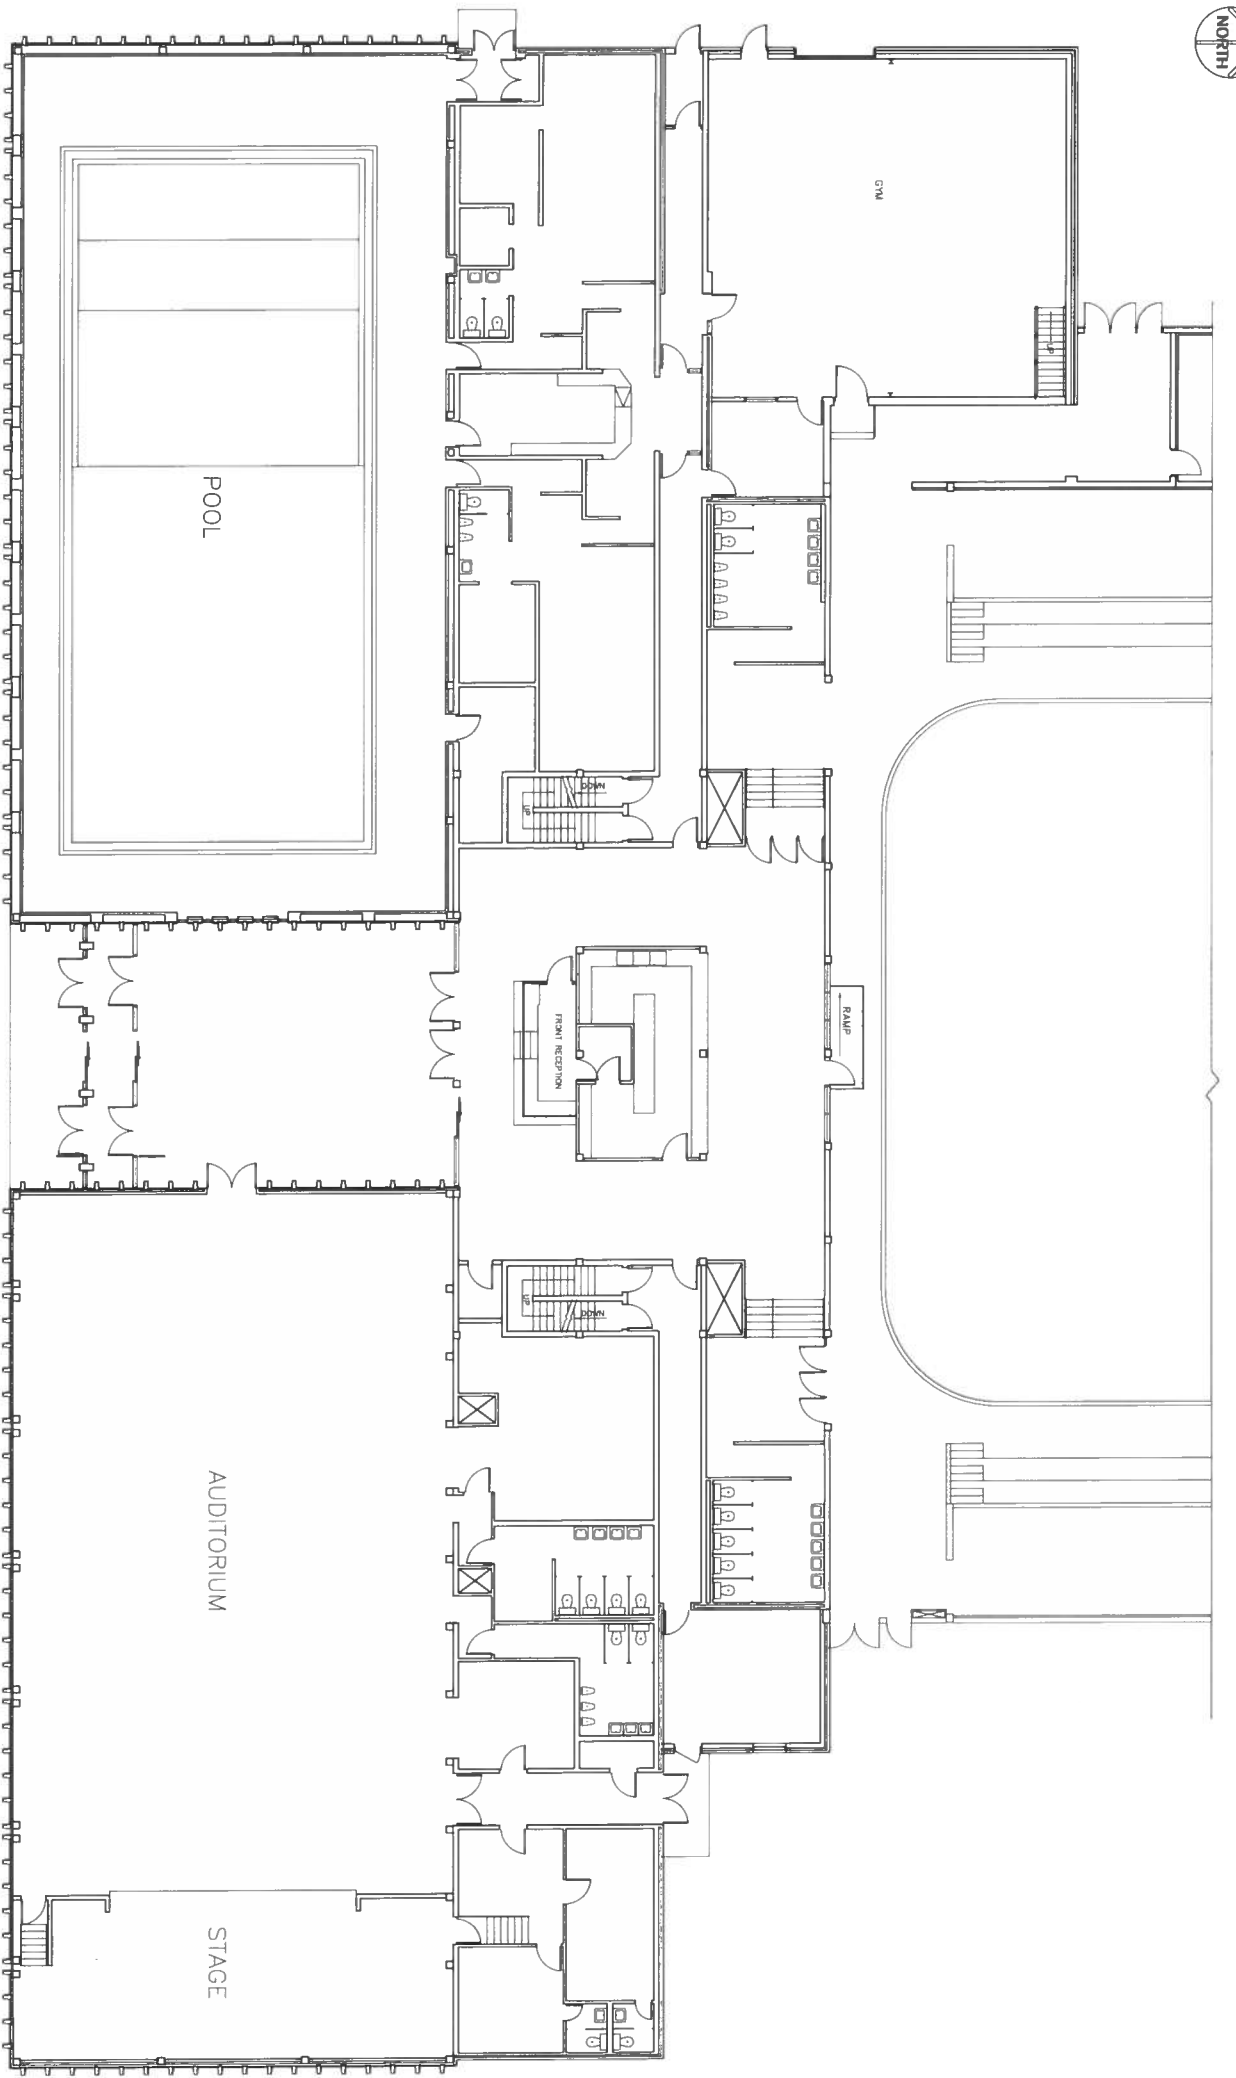

MAIN FLOOR PLAN
SCALE: 3/32" = 1'-0"

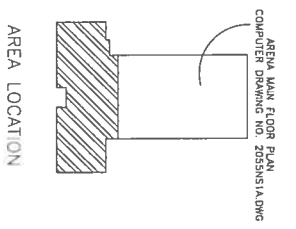


AREA LOCATION
AREA: MAIN FLOOR PLAN
COMPUTER DRAWING NO. 2055NS1A.DWG

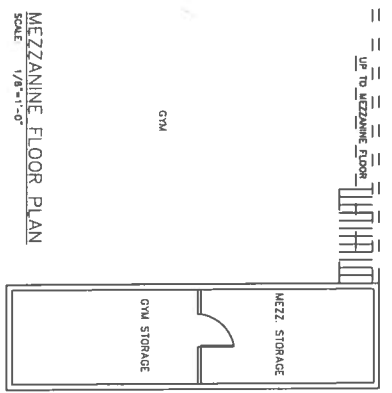

MEZZANINE FLOOR PLAN
SCALE: 1/8" = 1'-0"

UP TO MEZZANINE FLOOR

NO	REVISION/DESCRIPTION	BY	DATE
SEALS			


DRAWN BY: MMK | CHECKED BY: | APPROVED: |
 DATE: 2007.05.22 | USER APPROVAL: |
 THE CITY OF WINNIPEG
 CIVIC BUILDINGS DEPARTMENT
 400-180 KING ST. R3B 3G8
 PROJECT:

2055 NESS AVENUE
ST. JAMES CIVIC CENTRE


SHEET TITLE
A-2
MAIN FLOOR PLAN

SCALE	PROJECT NO	SHEET NO
3/32" = 1'-0"	181-2015	2055NS01

NOTES :

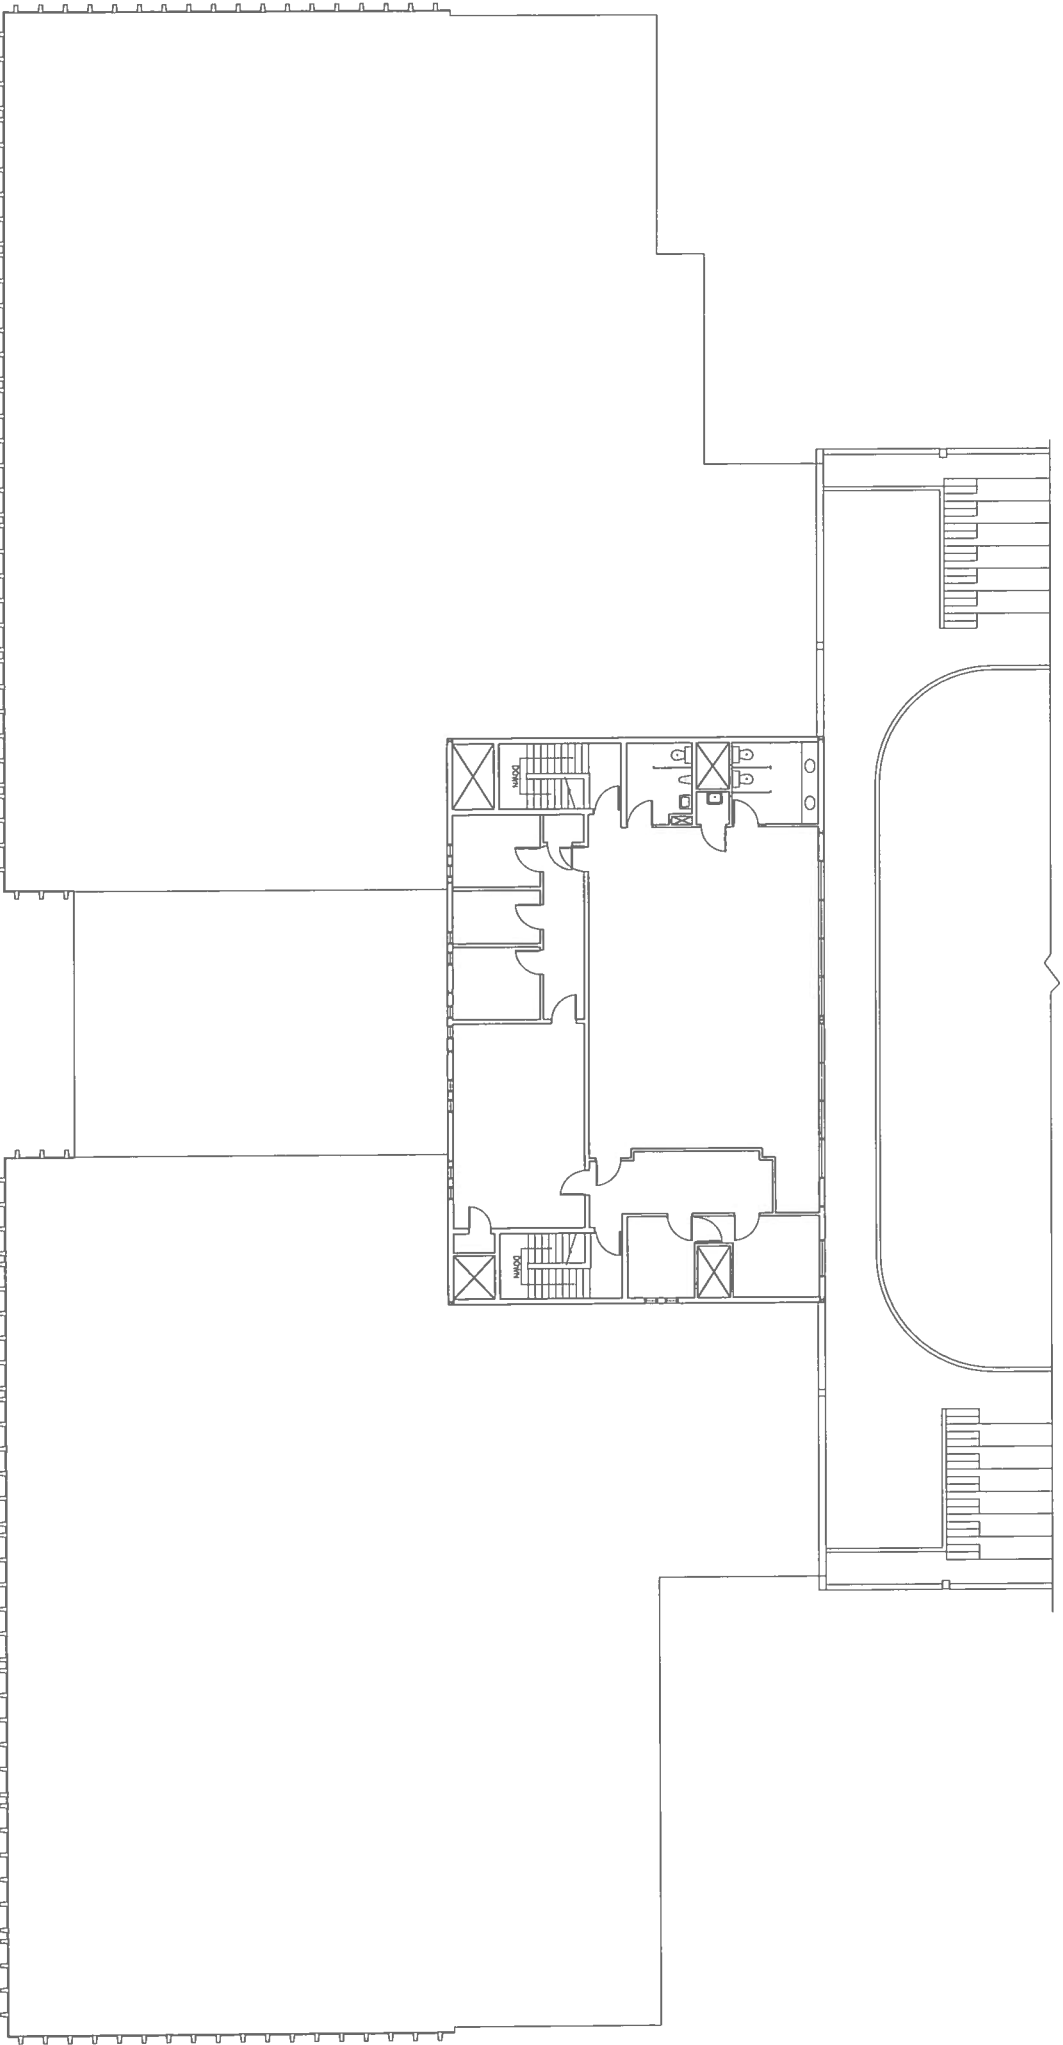

MEZZANINE FLOOR PLAN
SCALE: 3/32" = 1'-0"

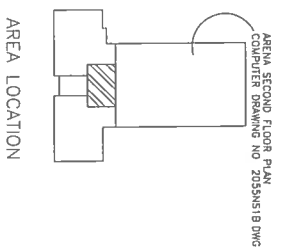

NOTES :

DRAWN BY: MKK
DATE: MAY2007
CHECKED BY: USER APPROVAL
APPROVED

THE CITY OF WINNIPEG
CIVIC BUILDINGS DEPARTMENT
400-180 KING ST. W. R5B 5B5
PROJECT


2055 NESS AVENUE
ST. JAMES CIVIC CENTRE

SHEET TITLE
A-3
MEZZANINE FLOOR PLAN

SCALE: 3/32" = 1'-0"
PROJECT NO: **181-2015**
SHEET NO: 2055NS02.DWG




ARENA MAIN FLOOR PLAN
SCALE: 3/32" = 1'-0"

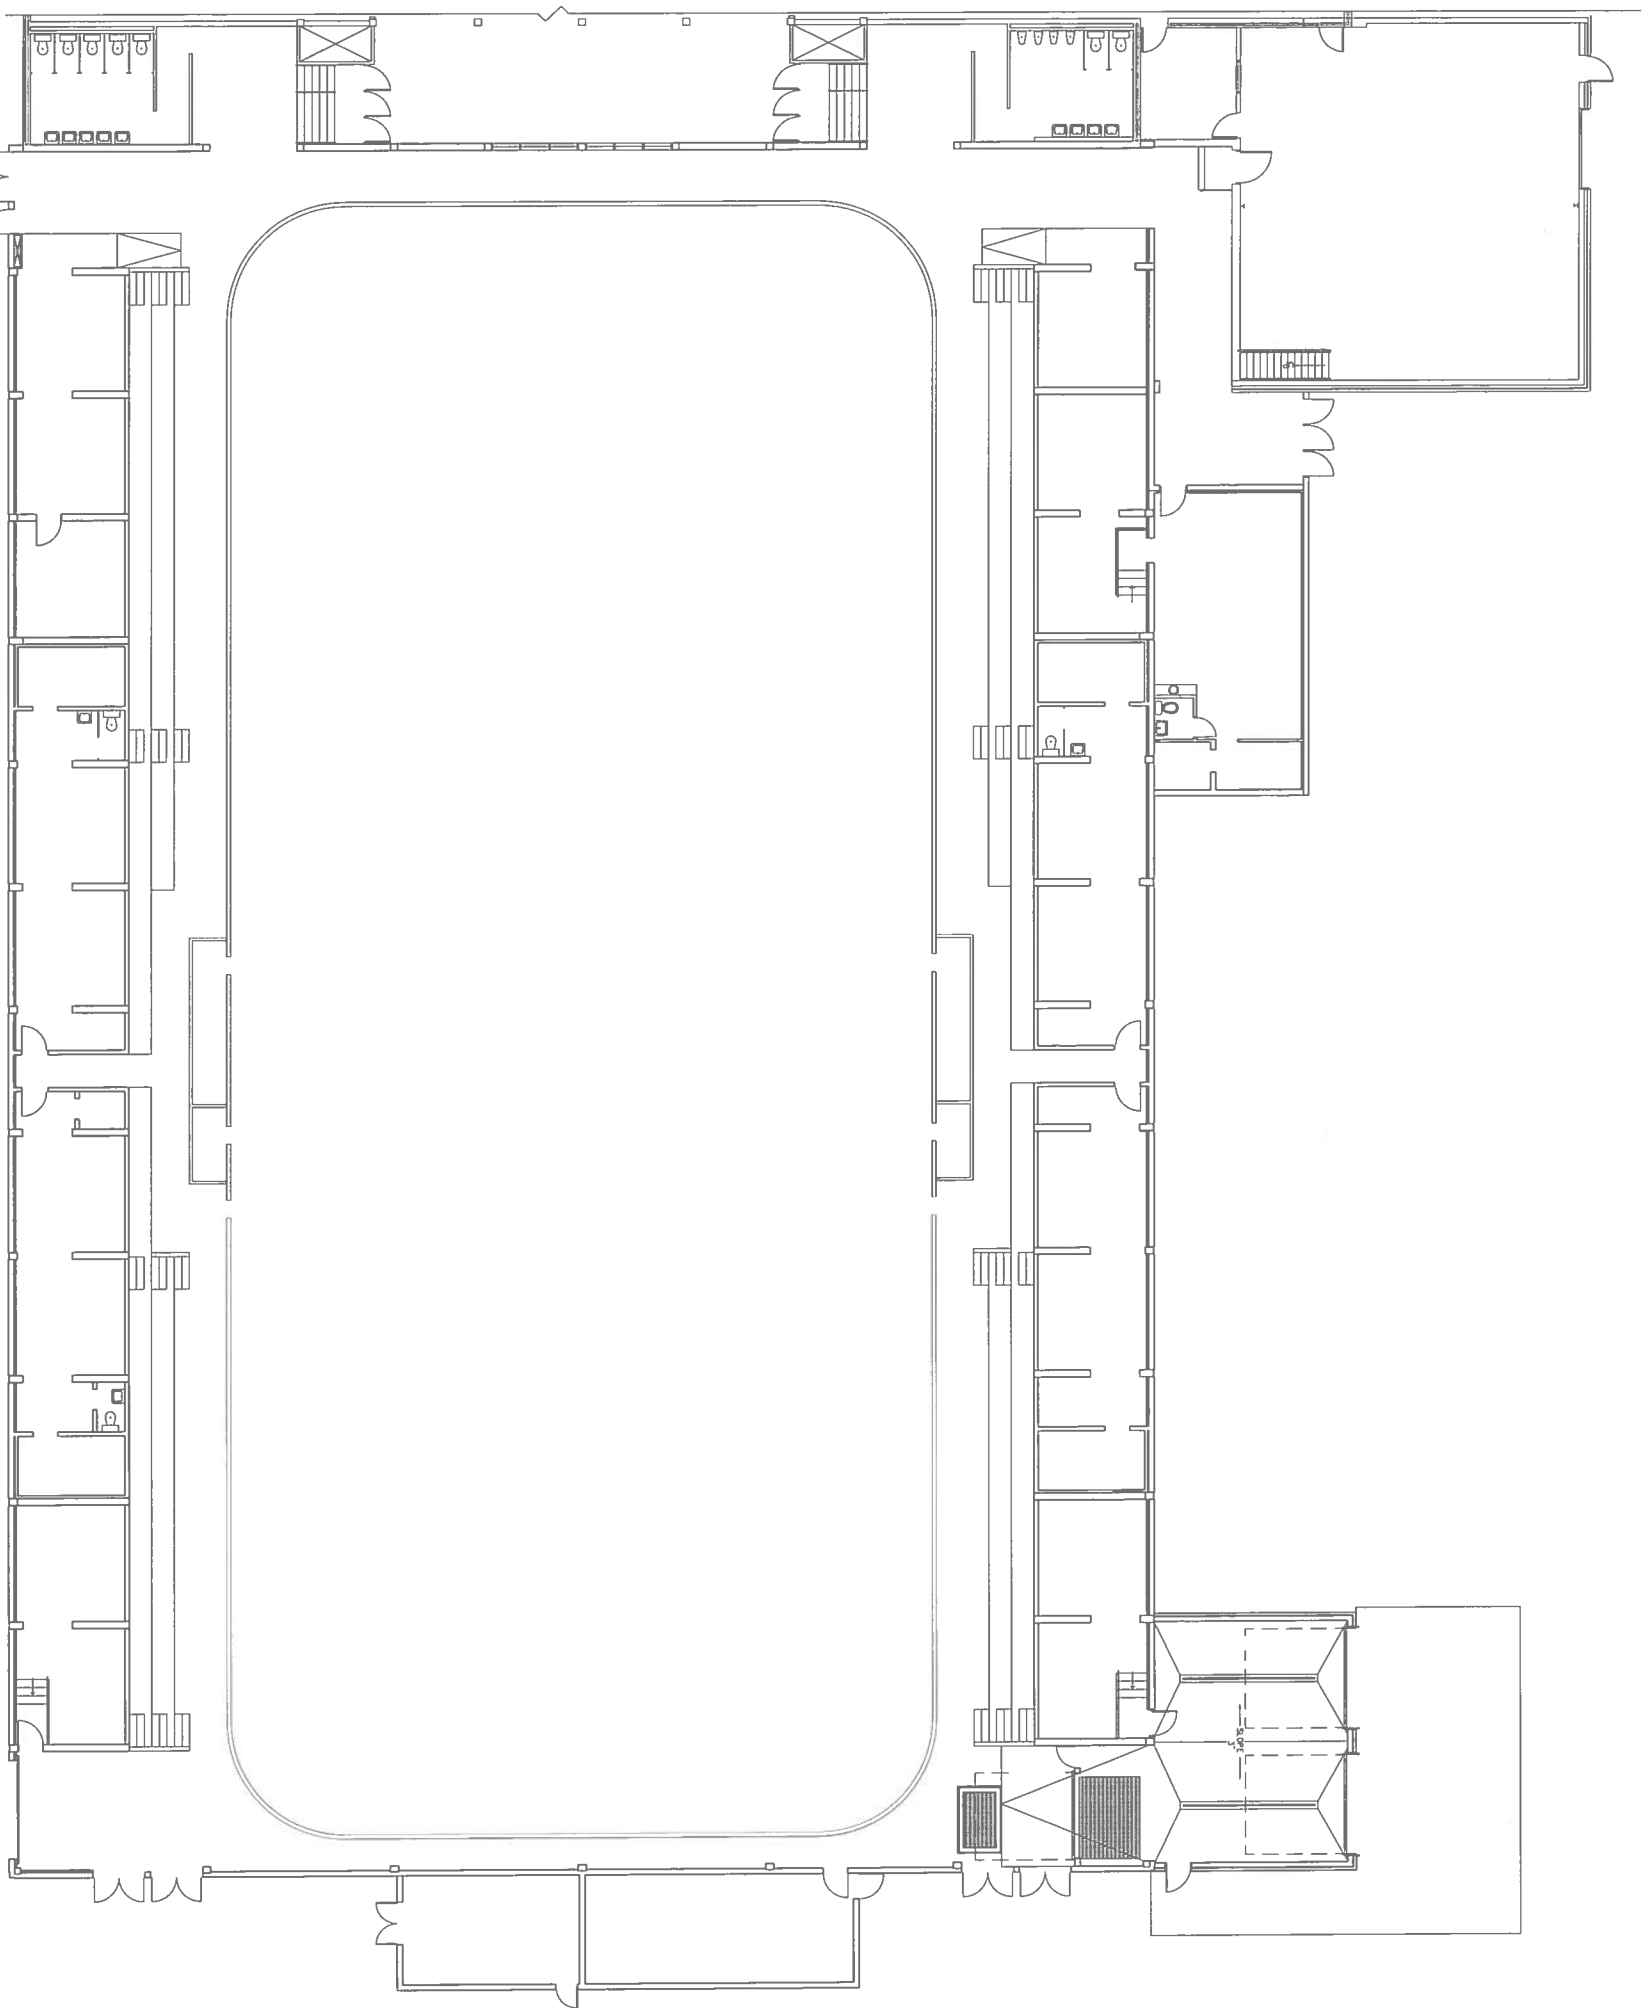

MAIN FLOOR PLAN
COMPUTER DRAWING NO. 2055NS1A.DWG

AREA LOCATION

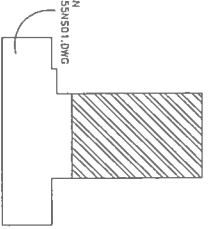

NOTES

NO.	REVISION/DESCRIPTION	BY	DATE
SEALS			


DRAWN BY: MMK
DATE: MAY 2007
CHECKED BY: [blank]
USER APPROVAL: [blank]
APPROVED: [blank]

THE CITY OF WINNIPEG
CIVIC BUILDINGS DEPARTMENT
400-180 KING ST. R3B 3G8
PROJECT:

2055 NESS AVENUE
ST. JAMES CIVIC CENTRE


SHEET TITLE
A-4
ARENA PLAN
MAIN FLOOR

SCALE AS NOTED
PROJECT NO. 181-3015
SHEET NO. 2055NS1A.DWG

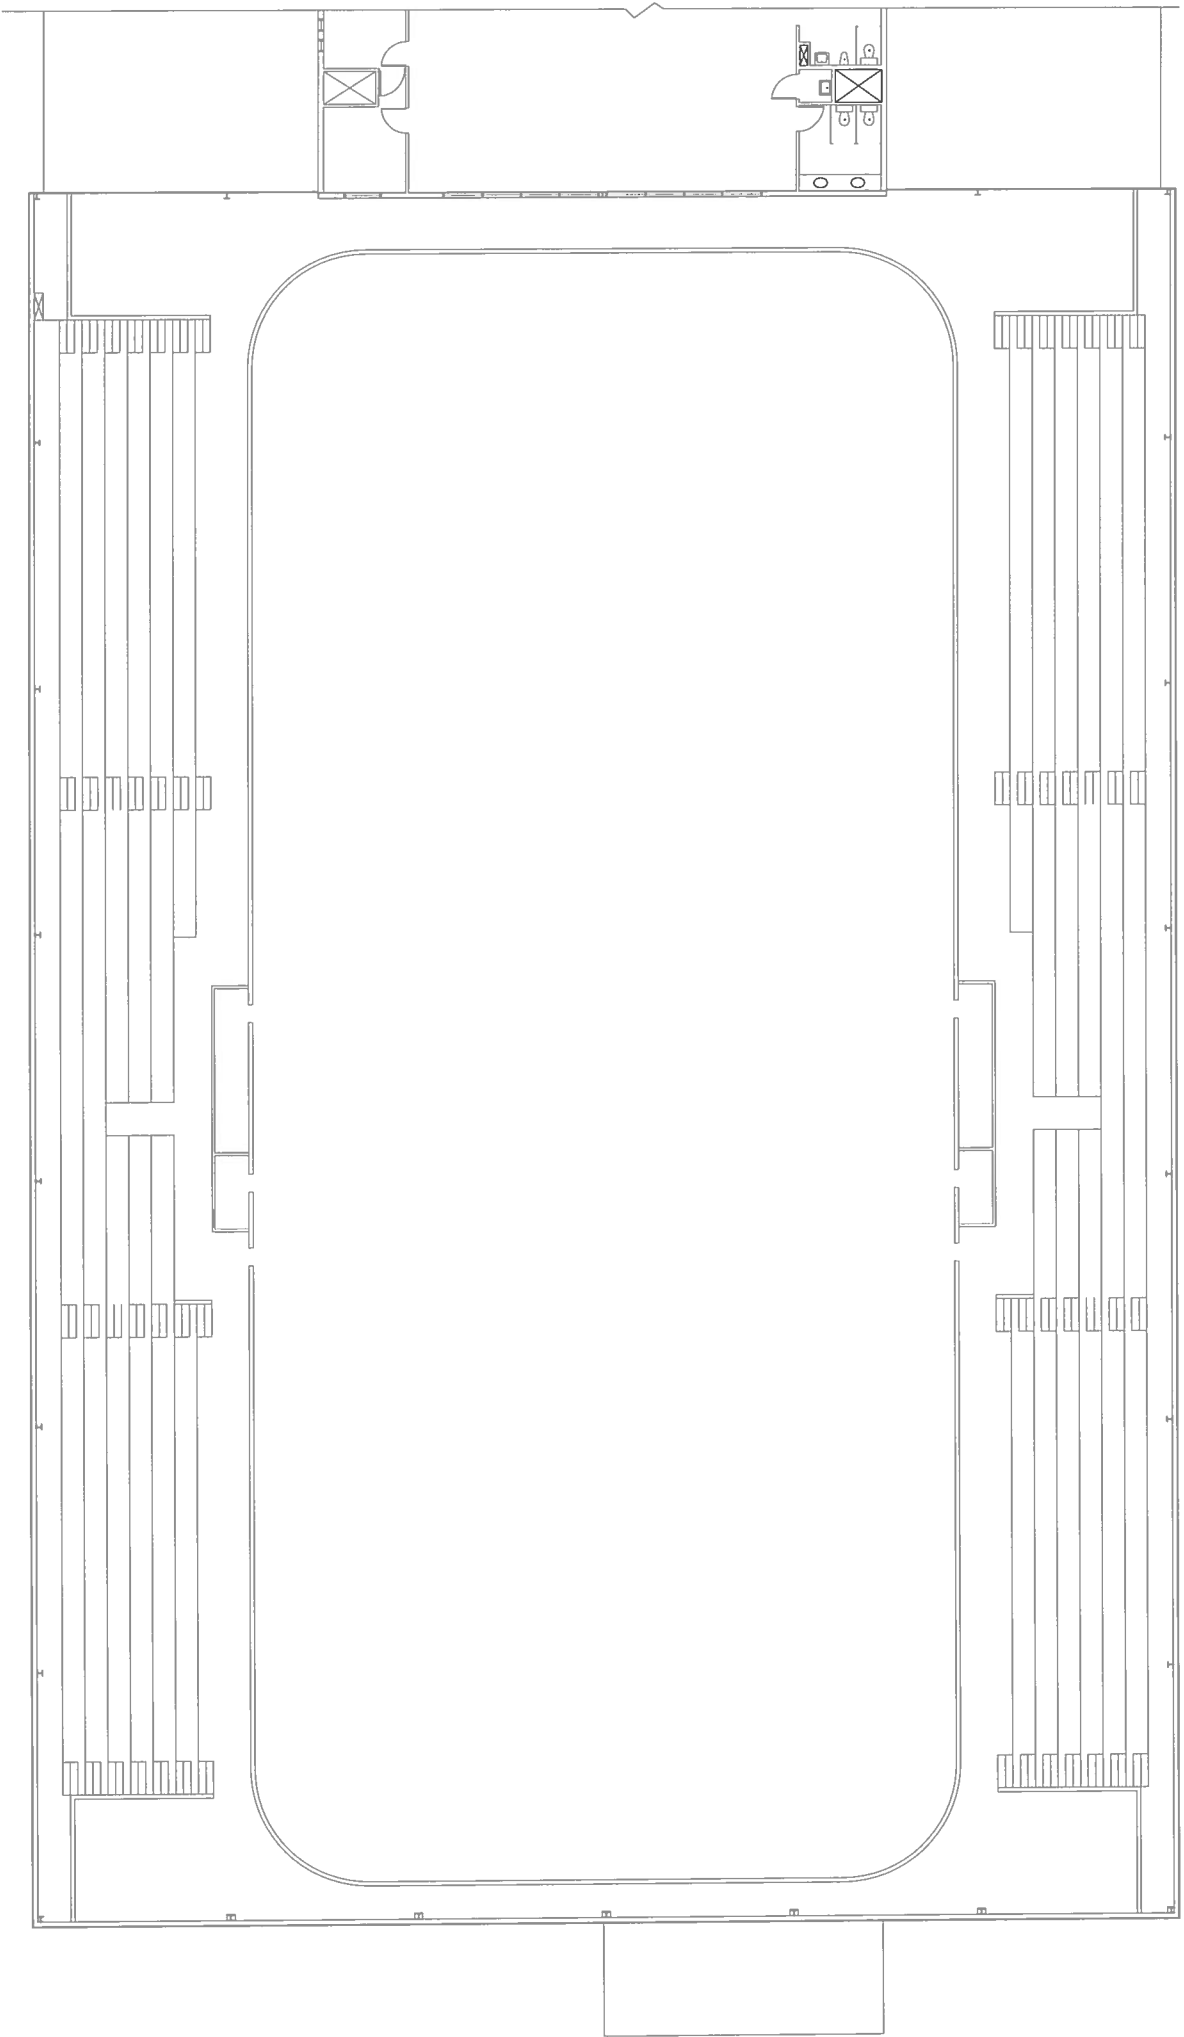

ARENA SECOND FLOOR PLAN
SCALE: 3/32"=1'-0"

MEZZANINE FLOOR PLAN
COMPUTER DRAWING NO. 2055NS1B.DWG

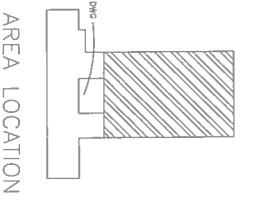

AREA LOCATION

NOTES :

NO.	REVISION/DESCRIPTION	BY	DATE
SEALS			

DRAWN BY: JMM | CHECKED BY: | APPROVED: |
DATE: JUNE/95 | USER APPROVAL:

THE CITY OF WINNIPEG
CIVIC BUILDINGS DEPARTMENT
400-190 KING ST. R3B 3G8
PROJECT

2055 NESS AVENUE
ST. JAMES CIVIC CENTRE

SHEET TITLE
A-5
ARENA PLAN
SECOND FLOOR

SCALE: 3/32"=1'-0" PROJECT NO. 181-2015 SHEET NO. 2055NS1B.DWG