


FILE NAME: 1910PG01A3_V0.dwg
 DATE: 20150423
 SHEET TITLE: SECOND FLOOR
 PROJECT No.:
 ADDRESS: PROJECT ADDRESS

NOTES:

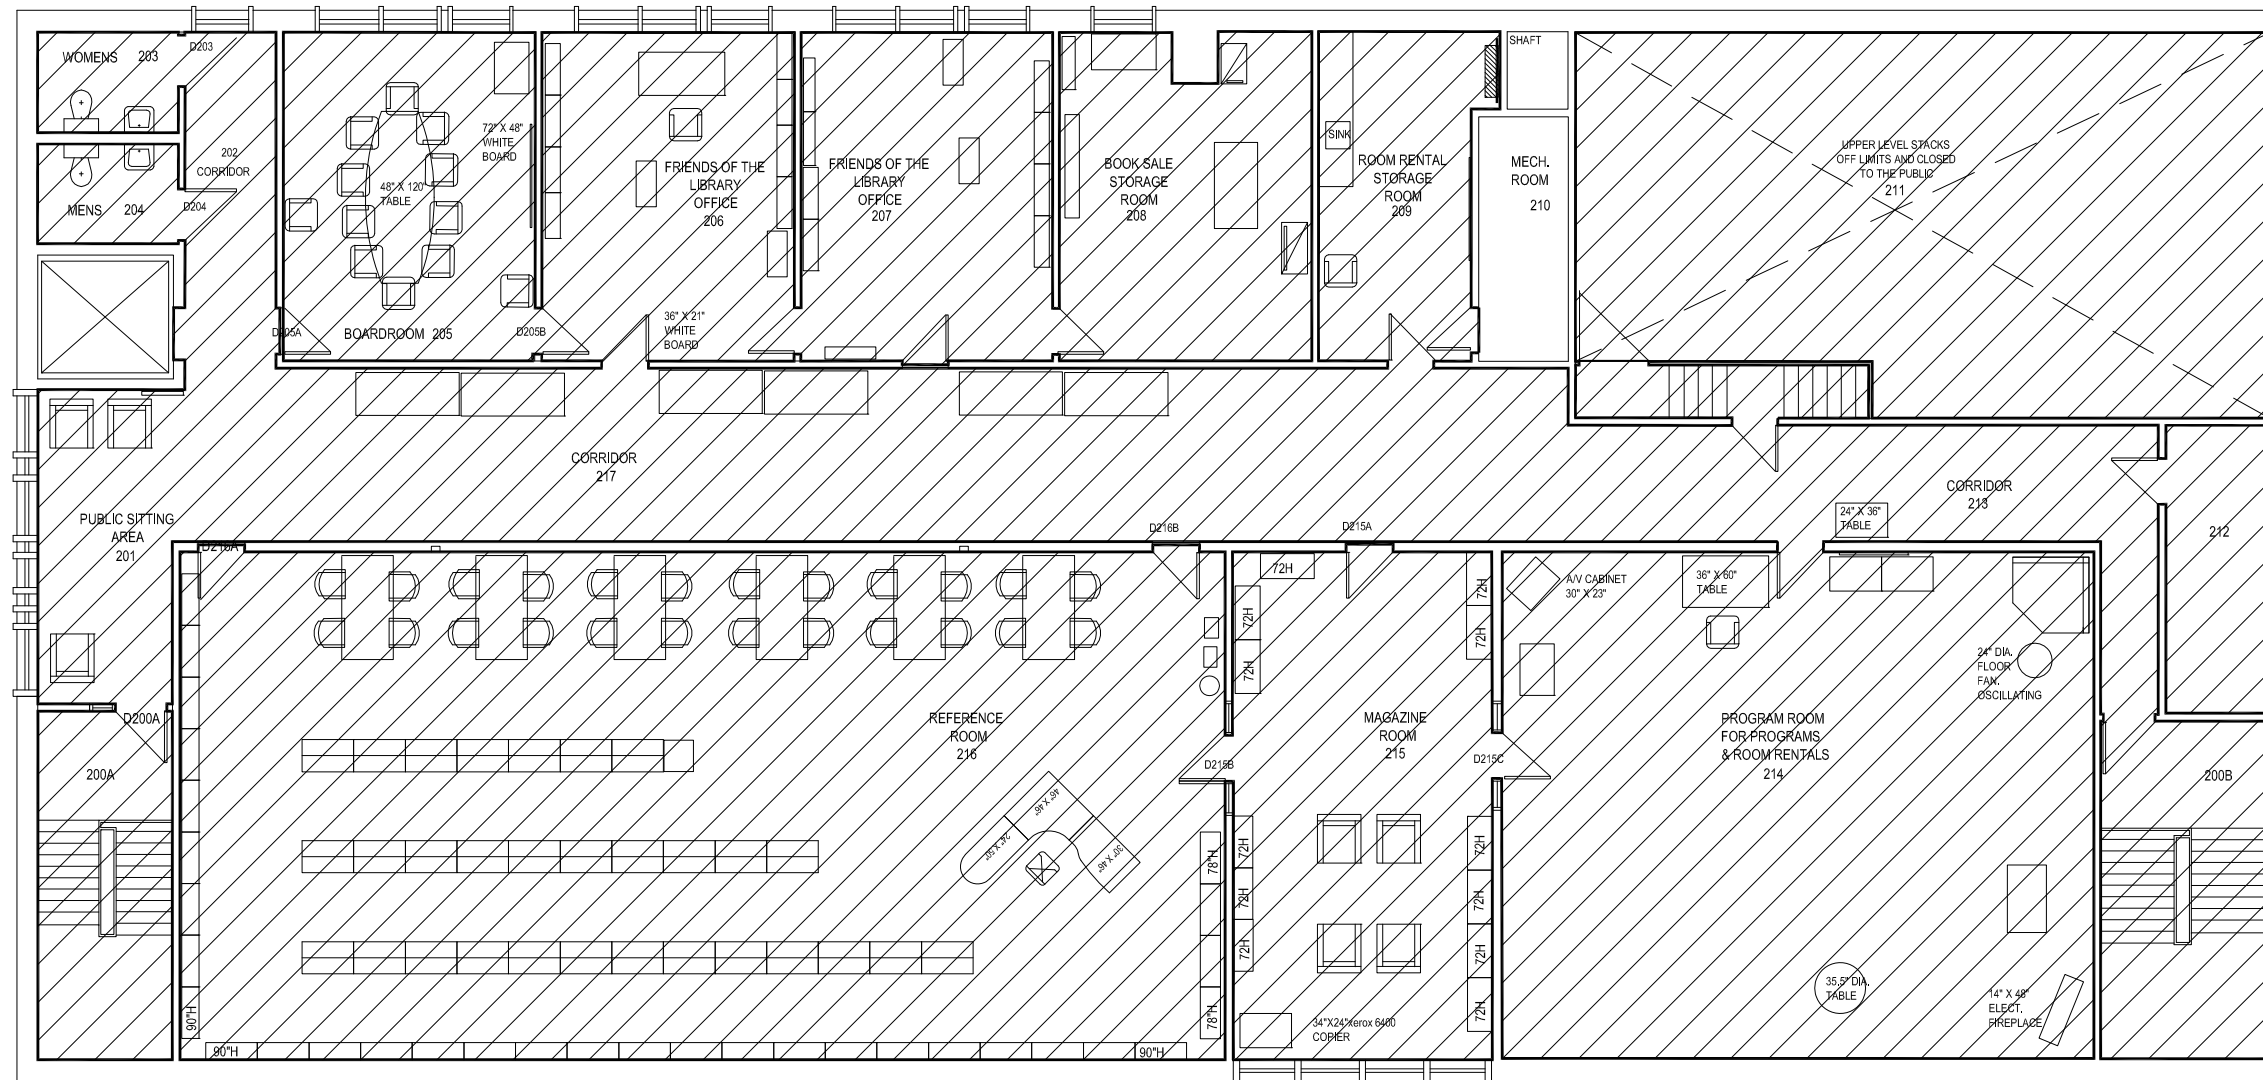

SECOND FLOOR AREA TO CLEAN = 7,337 sq. ft.

No.	REVISION/DESCRIPTION	BY	DATE
SEAL			

DRAWN	TC	CHECKED	CAD	DESIGNED	CAD	APPROVED	CAD
DATE	20150423	USER	APPROVAL				

THE CITY OF WINNIPEG
 PLANNING, PROPERTY AND
 DEVELOPMENT DEPARTMENT
 MUNICIPAL ACCOMMODATIONS DIVISION
 3-65 GARRY STREET, R3C 4K4

PROJECT
ST JAMES LIBRARY

AREAS TO CLEAN
1910 PORTAGE AVE

SHEET TITLE
SECOND FLOOR PLAN

1910PG02

SCALE	PROJECT No:	SHEET No:
AS SHOWN		A3