



NOTES:


ALL NEW FINISHES, MATERIALS & COLOURS TO MATCH EXISTING ON SITE OF EXISTING BUILDING MATERIALS. ALTERNATES WILL BE CONSIDERED UNDER THE APPROVAL OF THE CONTRACT ADMINISTRATOR & IN ACCORDANCE W/ B7.

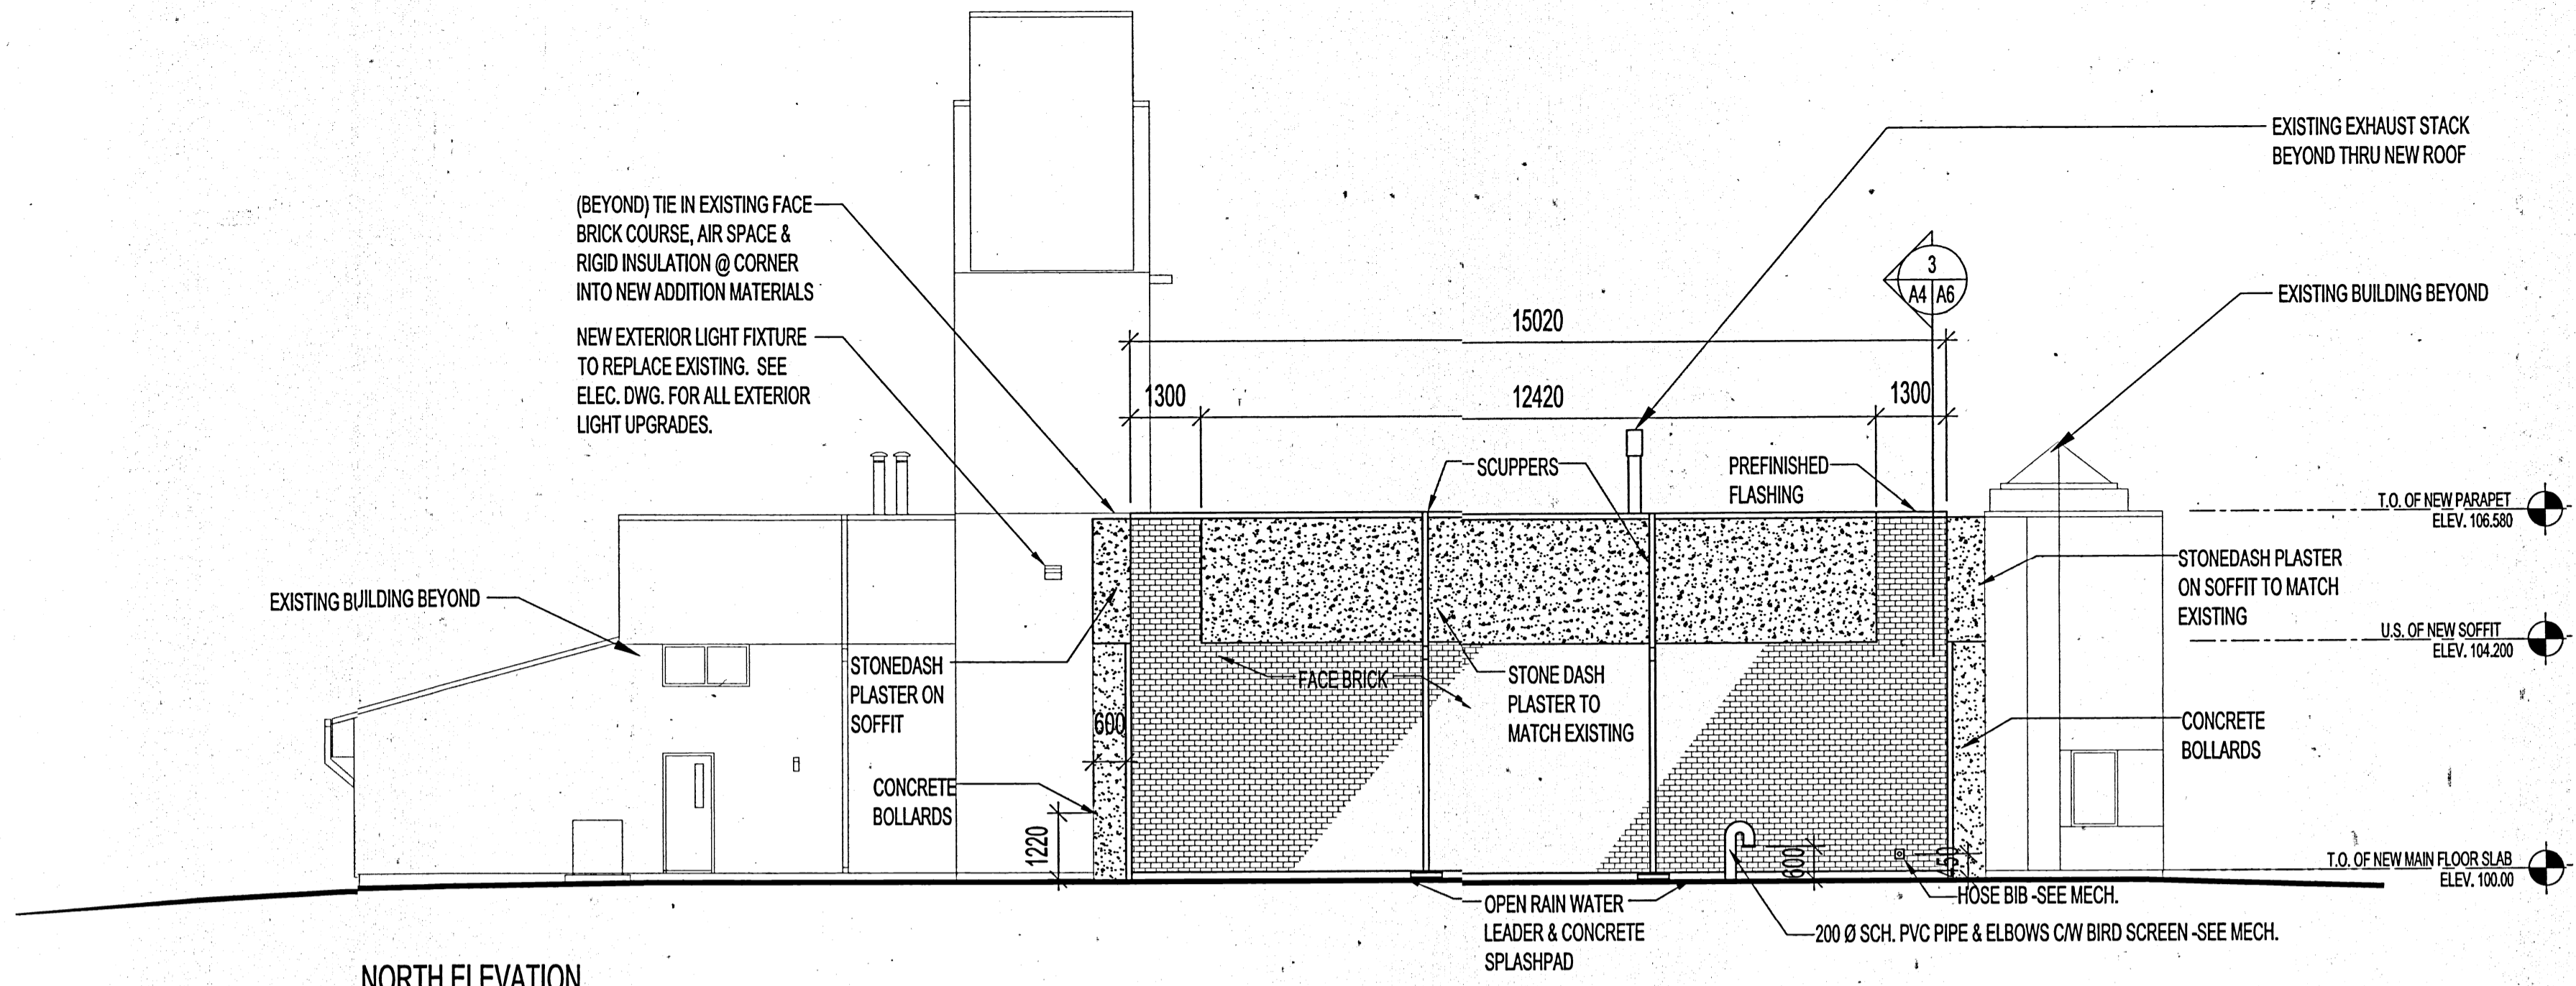

NORTH ELEVATION
SCALE 1:100

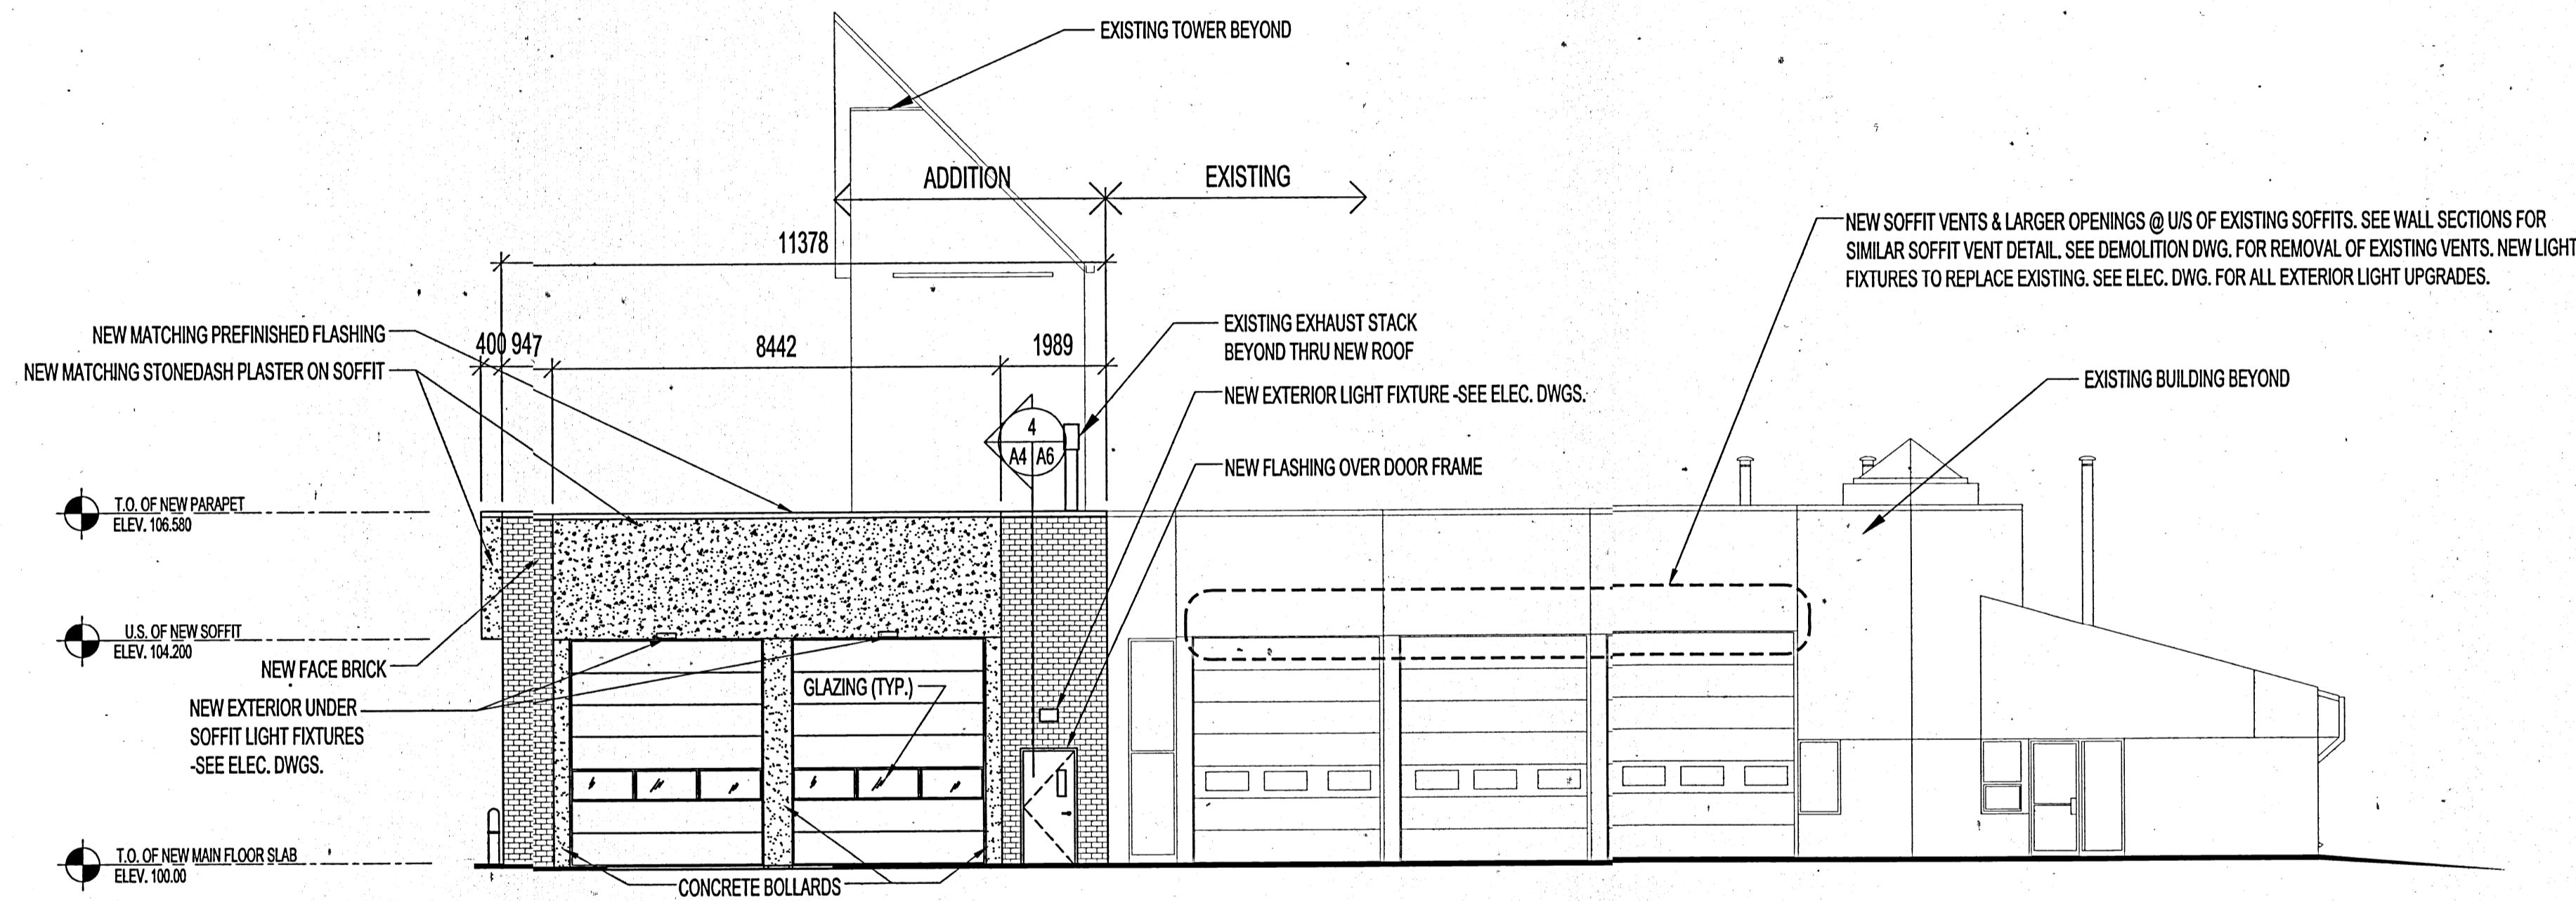


WEST ELEVATION
SCALE 1:100

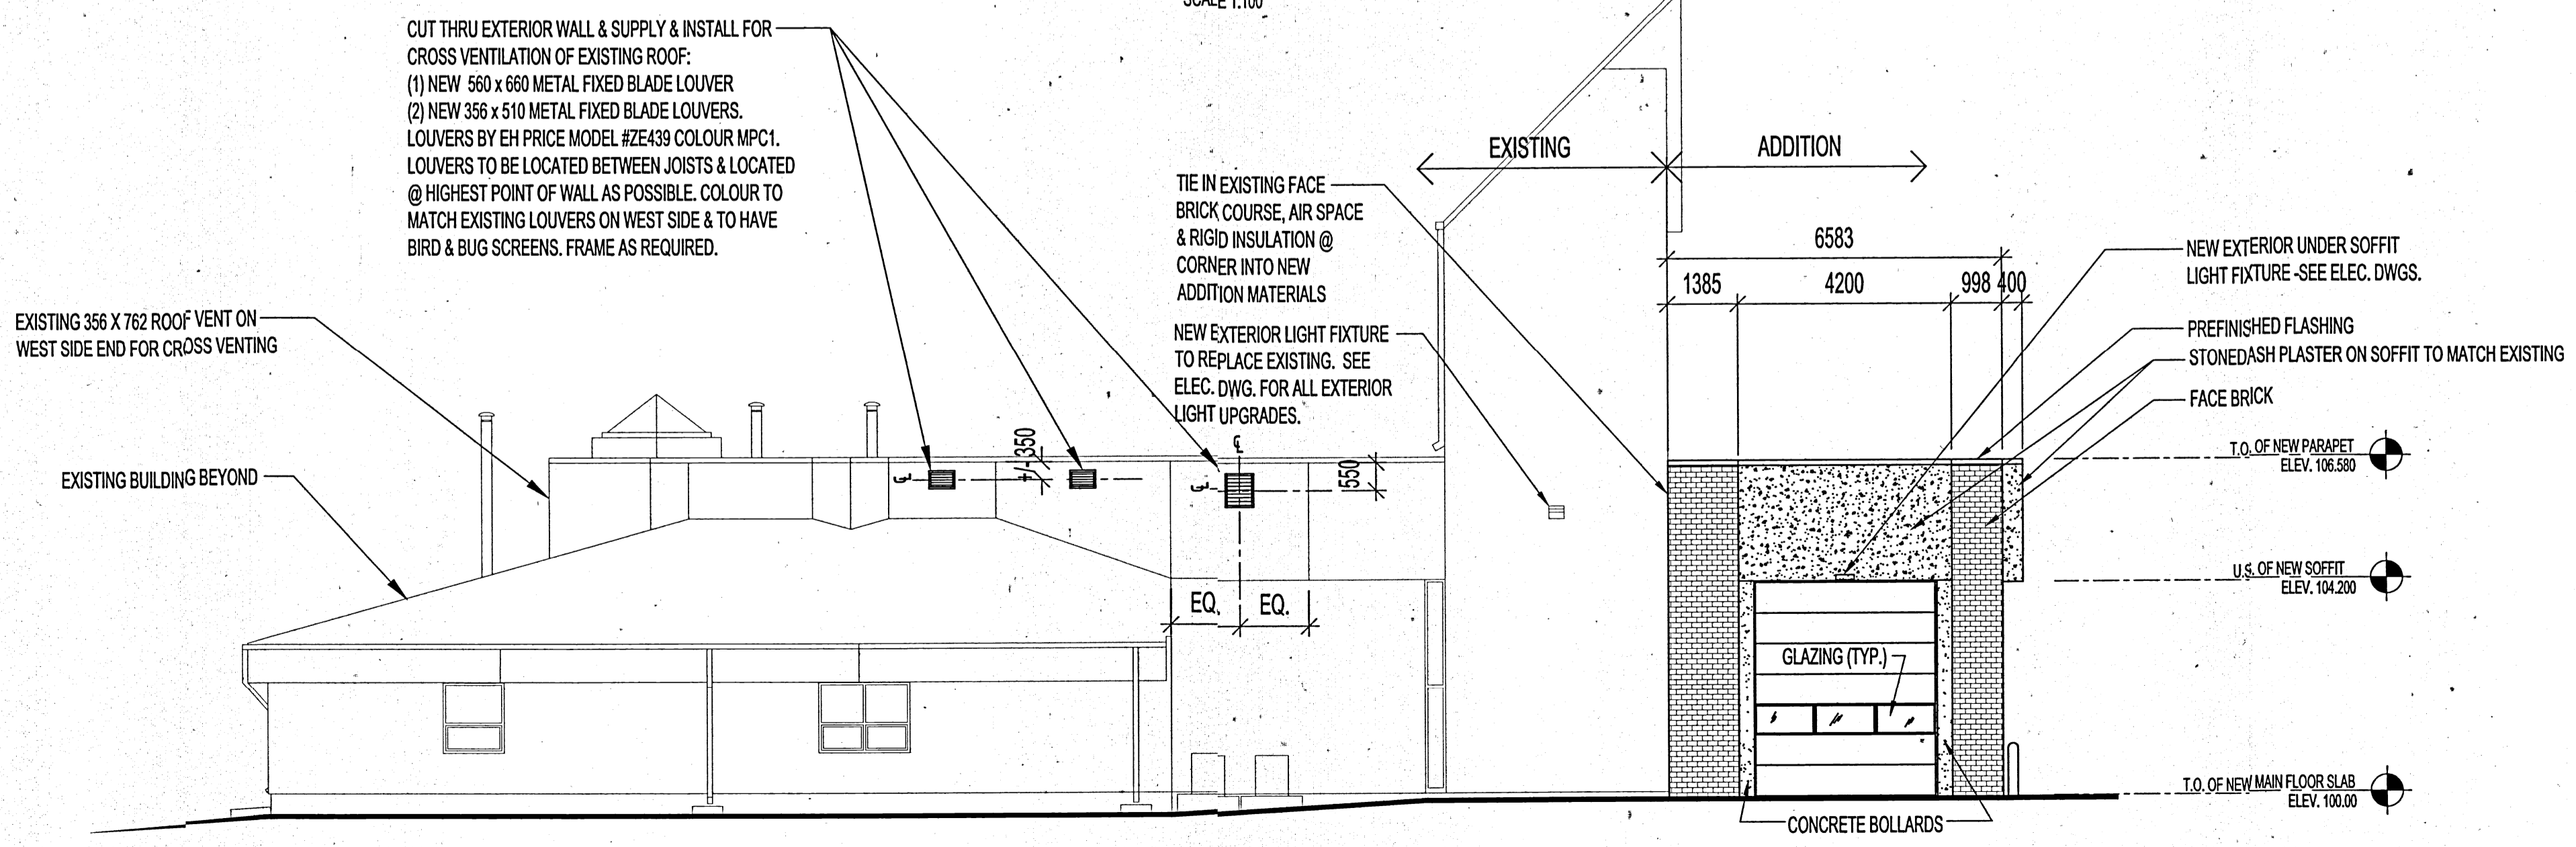

EAST ELEVATION
SCALE 1:100

ISSUED FOR CONSTRUCTION MMK 2015.03.26

No.	REVISION/DESCRIPTION	BY	DATE

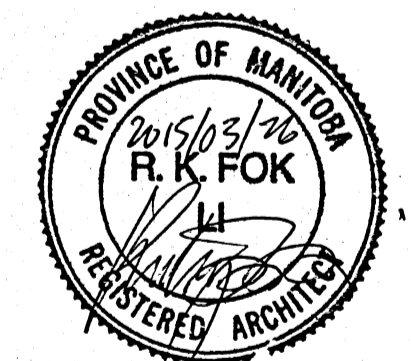

DRAWN	CHECKED	DESIGNED	APPROVED
MMK			
DATE	2015.02.09		
	USER		
	APPROVAL		

THE CITY OF WINNIPEG
PLANNING, PROPERTY AND
DEVELOPMENT DEPARTMENT
MUNICIPAL ACCOMMODATIONS DIVISION
3-65 GARRY STREET, R3C 4K4

PROJECT
WINNIPEG FIRE PARAMEDIC SERVICES
ADDITIONAL APPARATUS ROOM BAYS

603 REDWOOD AVENUE
SHEET TITLE
BUILDING ELEVATIONS

SCALE	PROJECT No:	SHEET No:
AS SHOWN	2013-171-02	A4

DRAWING SHEET SIZE: A1 (841mm x 594mm) PLOT 1:1