


LEGEND

- (239.71) PROPOSED SPOT ELEVATION
- ±239.79 EXISTING SPOT ELEVATION

ISSUED FOR CONSTRUCTION	JUNE 4, 2015
FOR CLIENT REVIEW	MARCH 26, 2015
ISSUE NOTES	DATE

THIS DRAWING MUST NOT BE SCALED.
 THE GENERAL CONTRACTOR SHALL VERIFY ALL DIMENSIONS, DATUMS AND LEVELS PRIOR TO COMMENCEMENT OF WORK. ALL ERRORS AND OMISSIONS TO BE REPORTED IMMEDIATELY TO THE LANDSCAPE ARCHITECT.
 VARIATIONS & MODIFICATIONS TO WORK SHOWN ON THESE DRAWINGS SHALL NOT BE CARRIED OUT WITHOUT WRITTEN PERMISSION FROM THE LANDSCAPE ARCHITECT.
 THIS DRAWING IS THE EXCLUSIVE PROPERTY OF THE LANDSCAPE ARCHITECTS AND CAN BE REPRODUCED ONLY WITH THE PERMISSION OF THE LANDSCAPE ARCHITECTS. IN WHICH CASE THE REPRODUCTION MUST BEAR THEIR NAME AS LANDSCAPE ARCHITECTS.

PROFESSIONAL SEALS

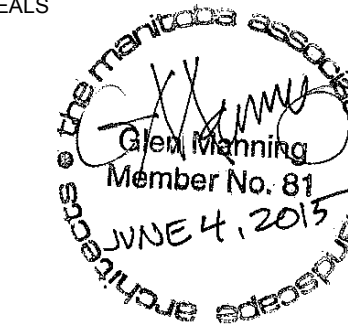

HTFC
 PLANNING & DESIGN
 500-115 Bannatyne Avenue East Winnipeg, MB R3B 0R3
 PHONE 204 944 9907 WEB hfc.mb.ca


PROJECT TITLE

**ASSINIBOINE FOREST
 POND OVERLOOK**
 WINNIPEG, MANITOBA

SHEET TITLE

SITE GRADING PLAN

DRAWN AZ	REVIEWED GM	DRAWING NO. L1.2
SCALE 1:100 @ ARCH D	PROJECT No. 14-040	
DATE PRINTED 5:08 PM Thu, Jun 4, 2015		

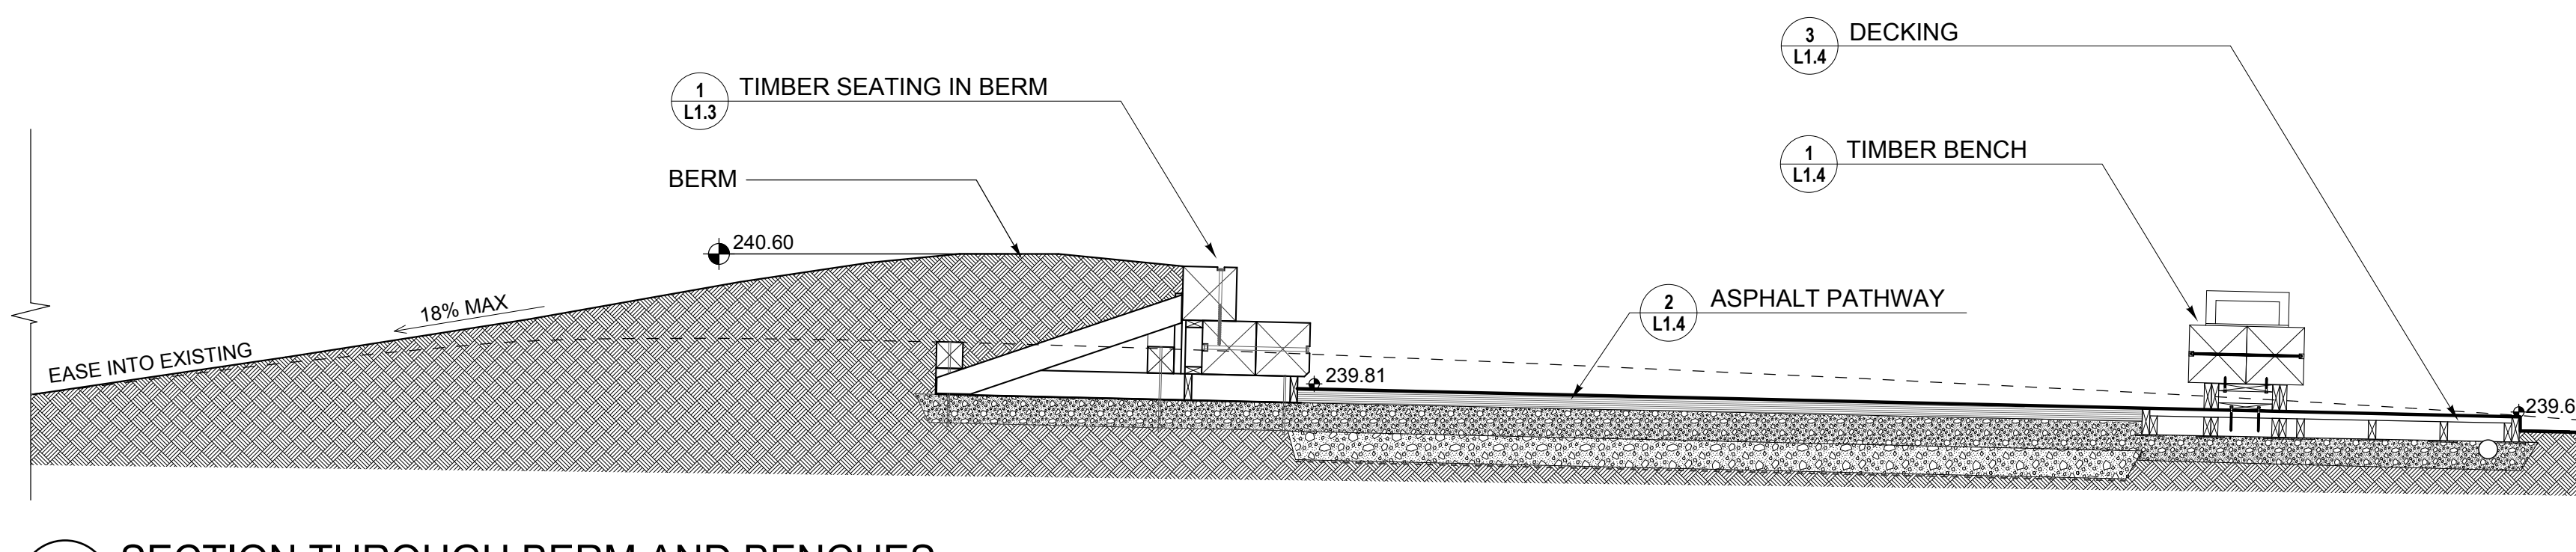

A SECTION THROUGH BERM AND BENCHES
 L1.2 1:30 @ ARCH D

