



Address 195 TECUMSEH STREET Project No. Description MAIN FLOOR PLAN & SITE PLAN Date 2016.01.13 File Name 0195TE01

NOTES :

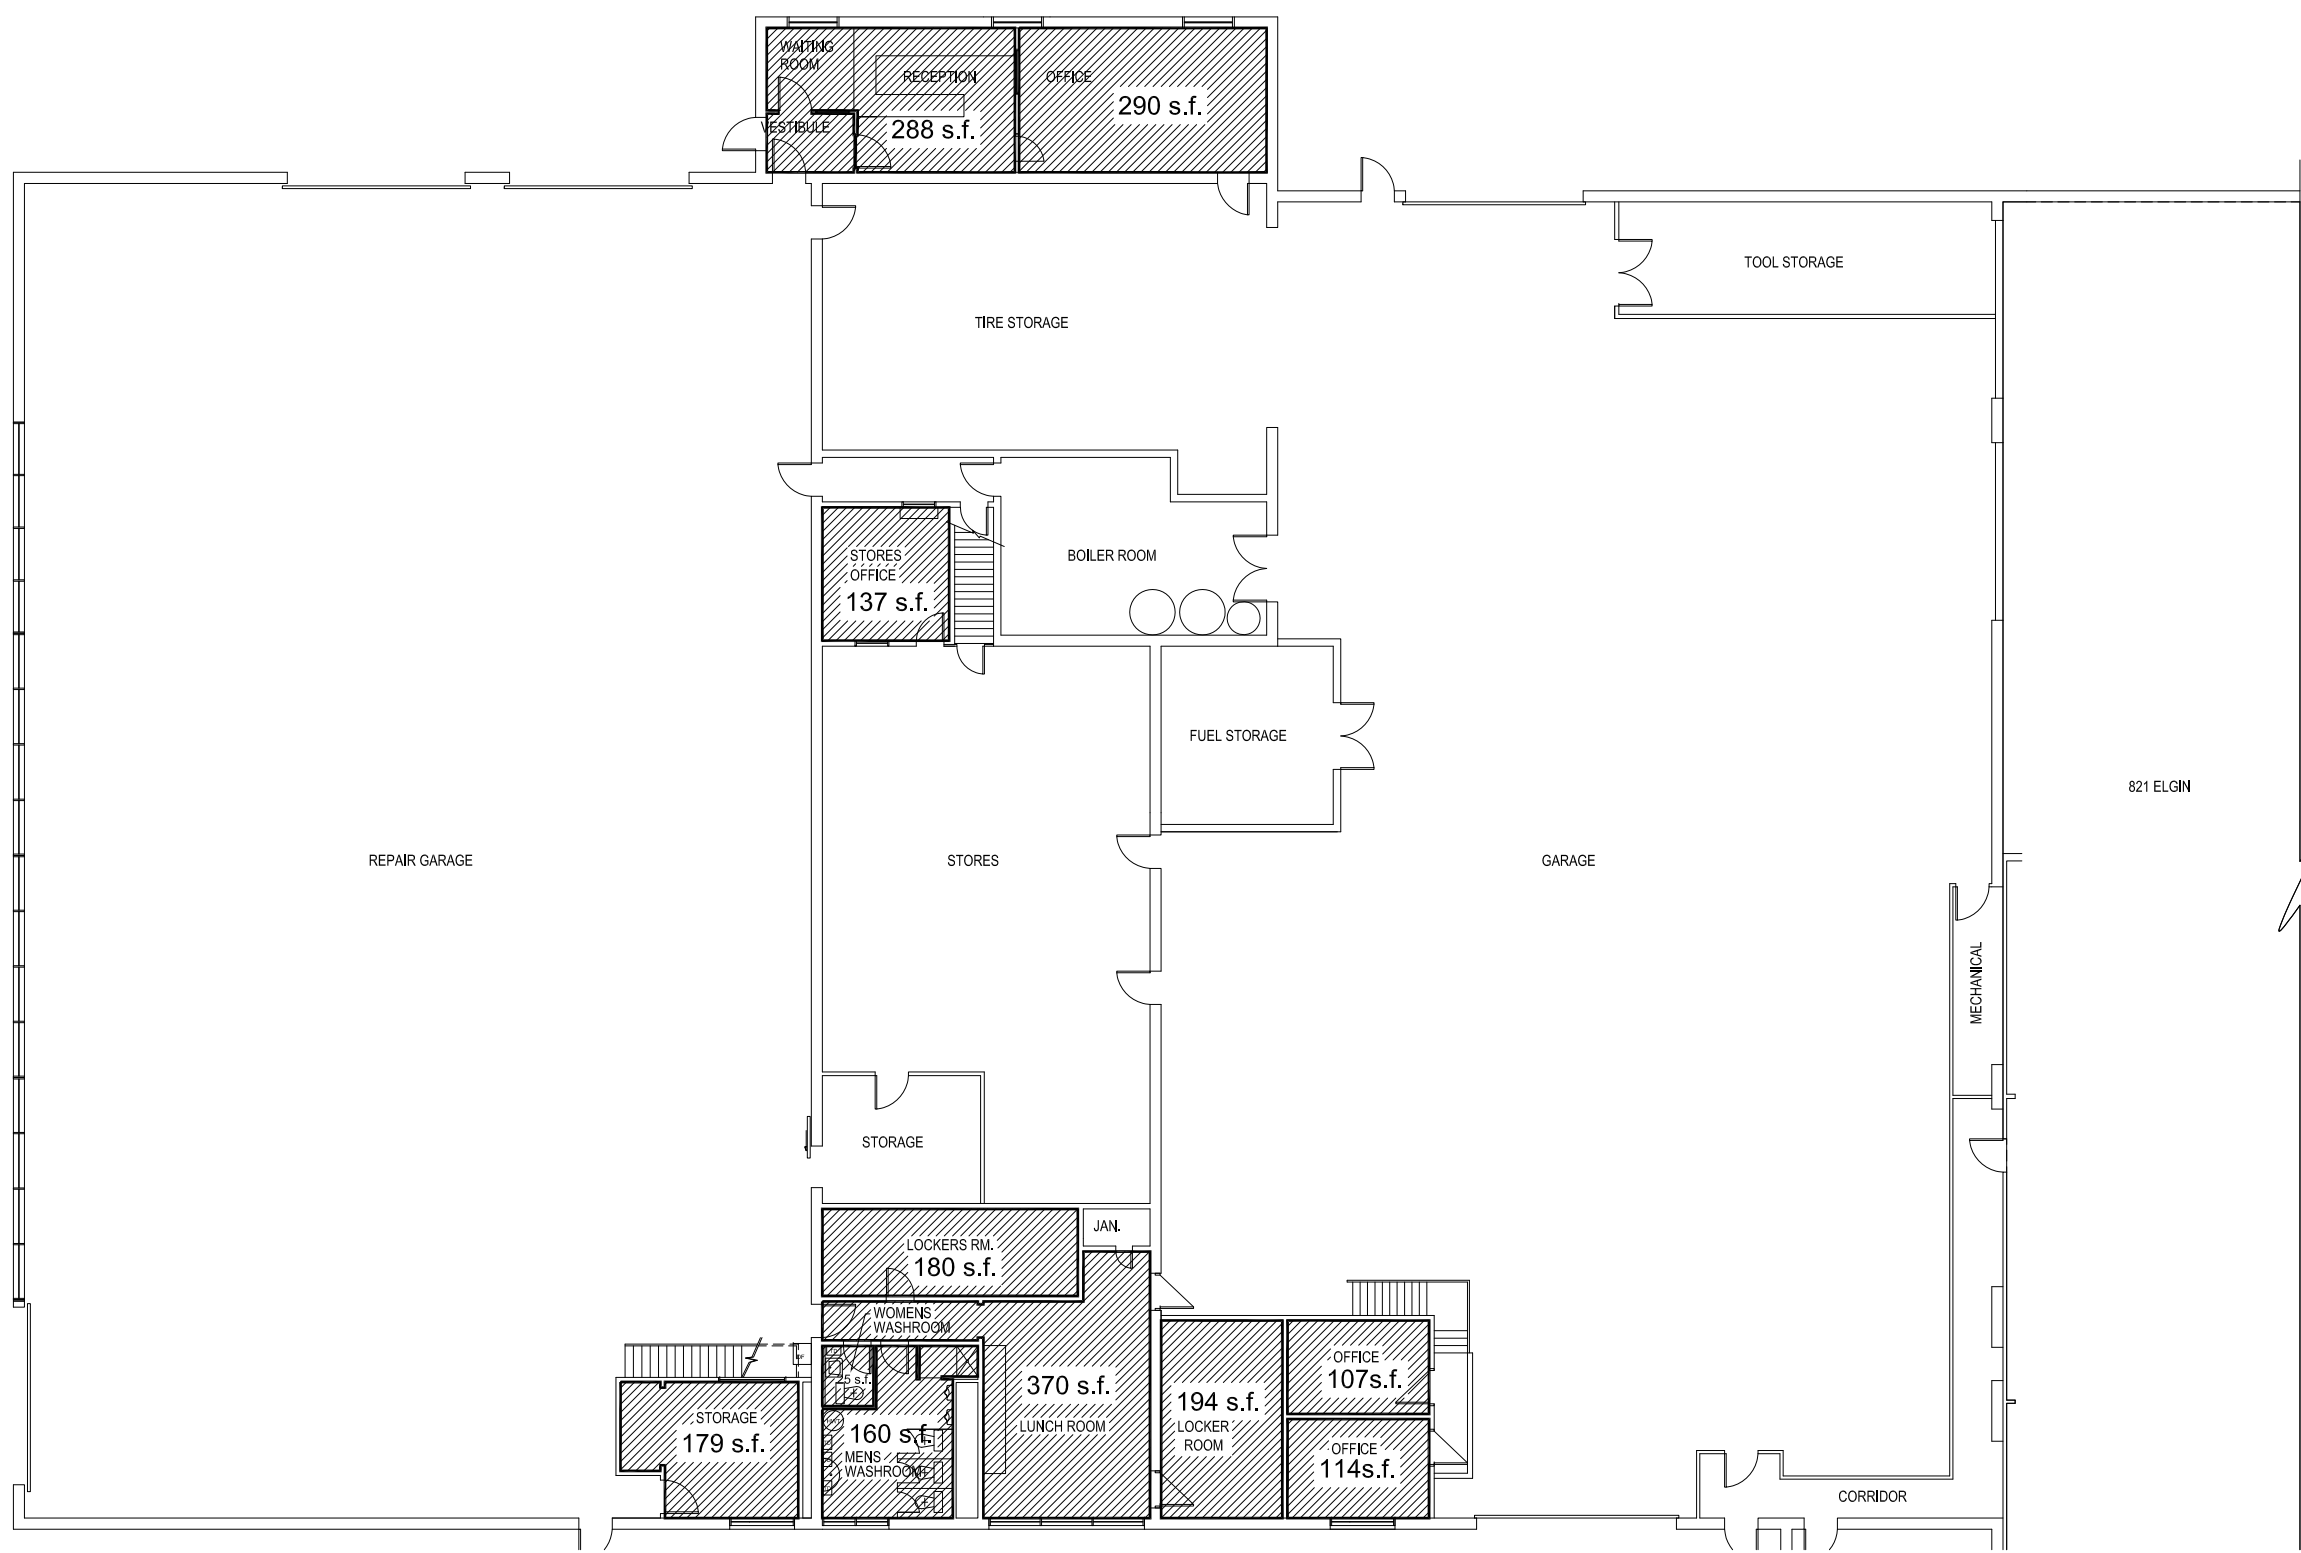

MAIN FLOOR PLAN
NOT TO SCALE; FOR REFERENCE ONLY

TOTAL MAIN FLOOR AREAS TO CLEAN = 2,019 s.f.

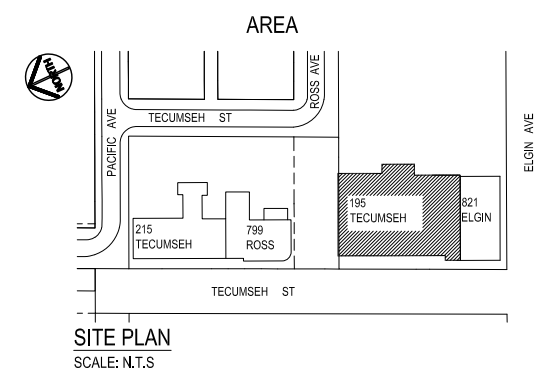

PLAN UPDATED OCT. 20/04

NO.	REVISION/DESCRIPTION	BY	DATE
SEALS			

DRAWN BY	CHECKED BY	APPROVED
TC DATE 2016.01.13	USER APPROVAL	

CITY OF WINNIPEG
PLANNING, PROPERTY &
DEVELOPMENT DEPARTMENT
CIVIC ACCOMMODATIONS DIVISION
300 - 65 GARRY ST. R3C 4K4

PROJECT
OPERATIONS
REPAIR FACILITY
195 TECUMSEH STREET

SHEET TITLE
MAIN FLOOR CLEANING PLAN
SITE PLAN

SCALE AS SHOWN	PROJECT NO. 0195TE01	SHEET NO. A1
-------------------	-------------------------	-----------------