



NOTES :

MEZZANINE FLOOR AREAS TO CLEAN = 491 s.f.

 

Address 195 TECUMSEH STREET Project No. Description MEZZANINE FLOOR PLAN Date 2016.01.13 File Name 0195TE0M

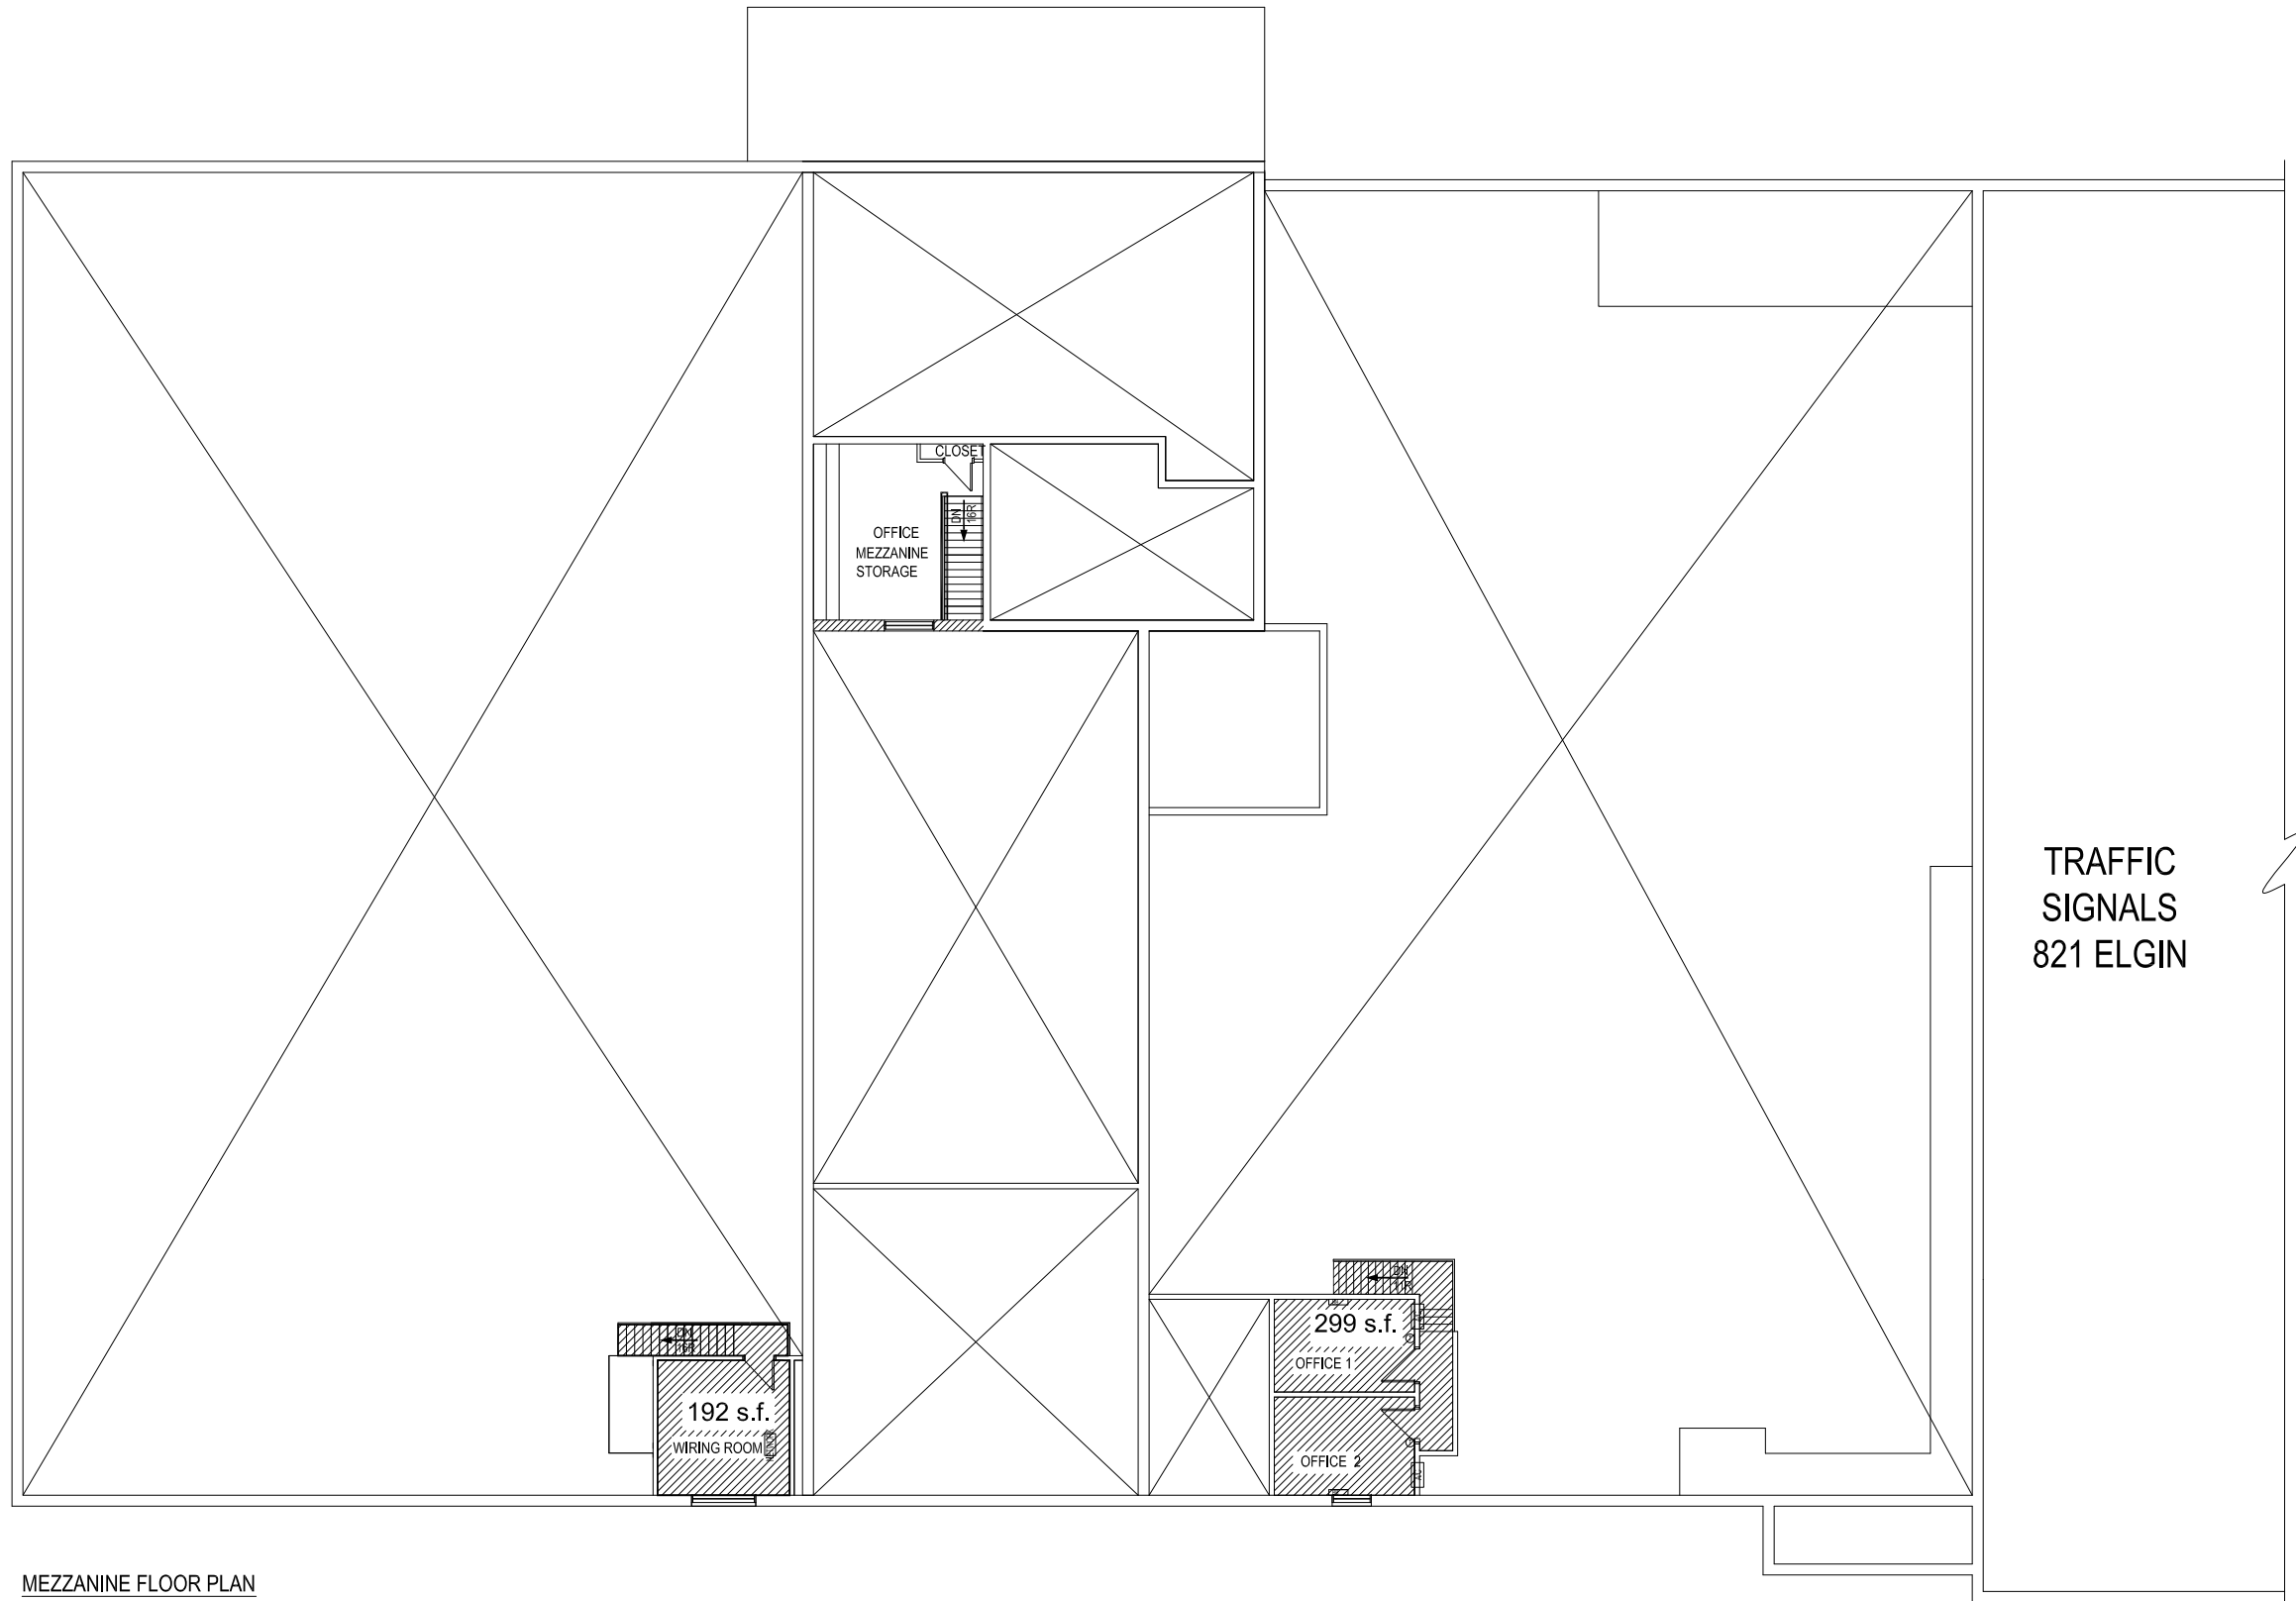

MEZZANINE FLOOR PLAN
NOT TO SCALE: FOR REFERENCE ONLY

PLAN UPDATED OCT.20/04

NO.	REVISION/DESCRIPTION	BY	DATE
SEALS			

DRAWN BY	CHECKED BY	APPROVED
TC	USER	APPROVAL

DATE 2016.01.13

CITY OF WINNIPEG
PLANNING, PROPERTY &
DEVELOPMENT DEPARTMENT
CIVIC ACCOMMODATIONS DIVISION
300 - 65 GARRY ST. R3C 4K4

PROJECT

OPERATIONS
REPAIR FACILITY

195 TECUMSEH STREET

SHEET TITLE

MEZZANINE FLOOR PLAN
AREAS TO CLEAN

0195TE0M

SCALE	PROJECT NO.	SHEET NO.
AS SHOWN		A2