

3010NDT.dwg/A1


FILE NAME:

DATE: 2010.11.18


SHEET TITLE: MAIN FLOOR PLAN

PROJECT No:

ADDRESS: 301 NOTRE DAME AVENUE

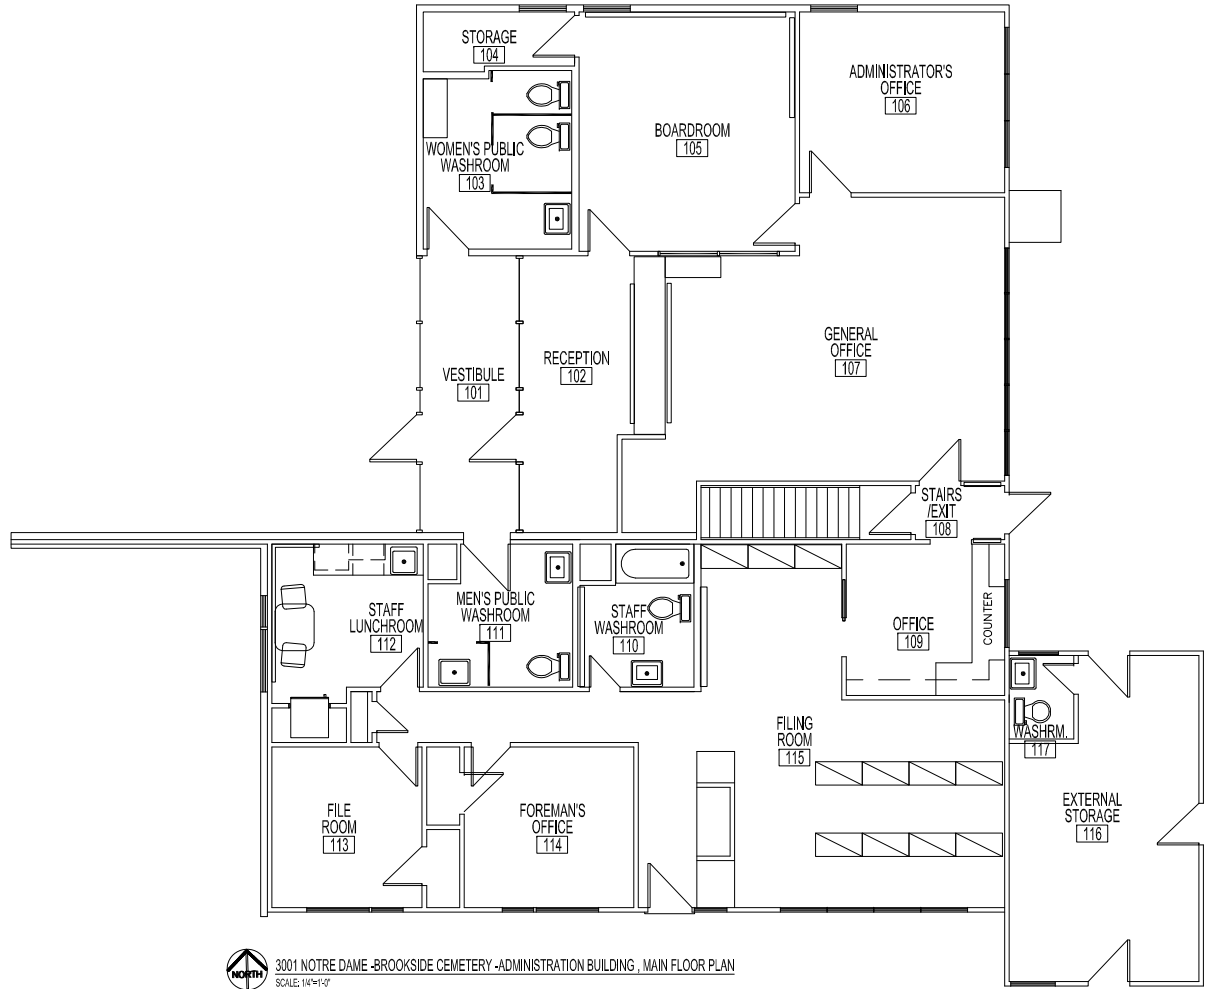


 3001 NOTRE DAME -BROOKSIDE CEMETERY -ADMINISTRATION BUILDING , MAIN FLOOR PLAN  
 SCALE: 1/8"=1'-0"

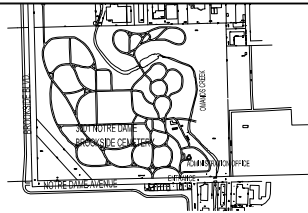

KEY PLAN  
 SCALE: N.T.S.

NOTES:

No.	REVISION/DESCRIPTION	BY	DATE

DRAWN	CHECKED	DESIGNED	APPROVED

THE CITY OF WINNIPEG  
 PLANNING, PROPERTY AND  
 DEVELOPMENT DEPARTMENT  
 MUNICIPAL ACCOMMODATIONS DIVISION  
 3-85 GARRY STREET, R3C 4K4

PROJECT  
 BROOKSIDE CEMETERY  
 ADMINISTRATION BUILDING  
 3011 NOTRE DAME AVENUE  
 SHEET TITLE  
 MAIN FLOOR PLAN

SCALE	PROJECT No:	SHEET No:
AS SHOWN		

DRAWING SHEET SIZE: A1 (841mm x 594mm) PLOT 1:1

A1