



Address 111 VICTORIA AVENUE W. Description TRANSCONA LIBRARY MAIN FLOOR PLAN Date File Name 0111VT01.DWG

NOTES:

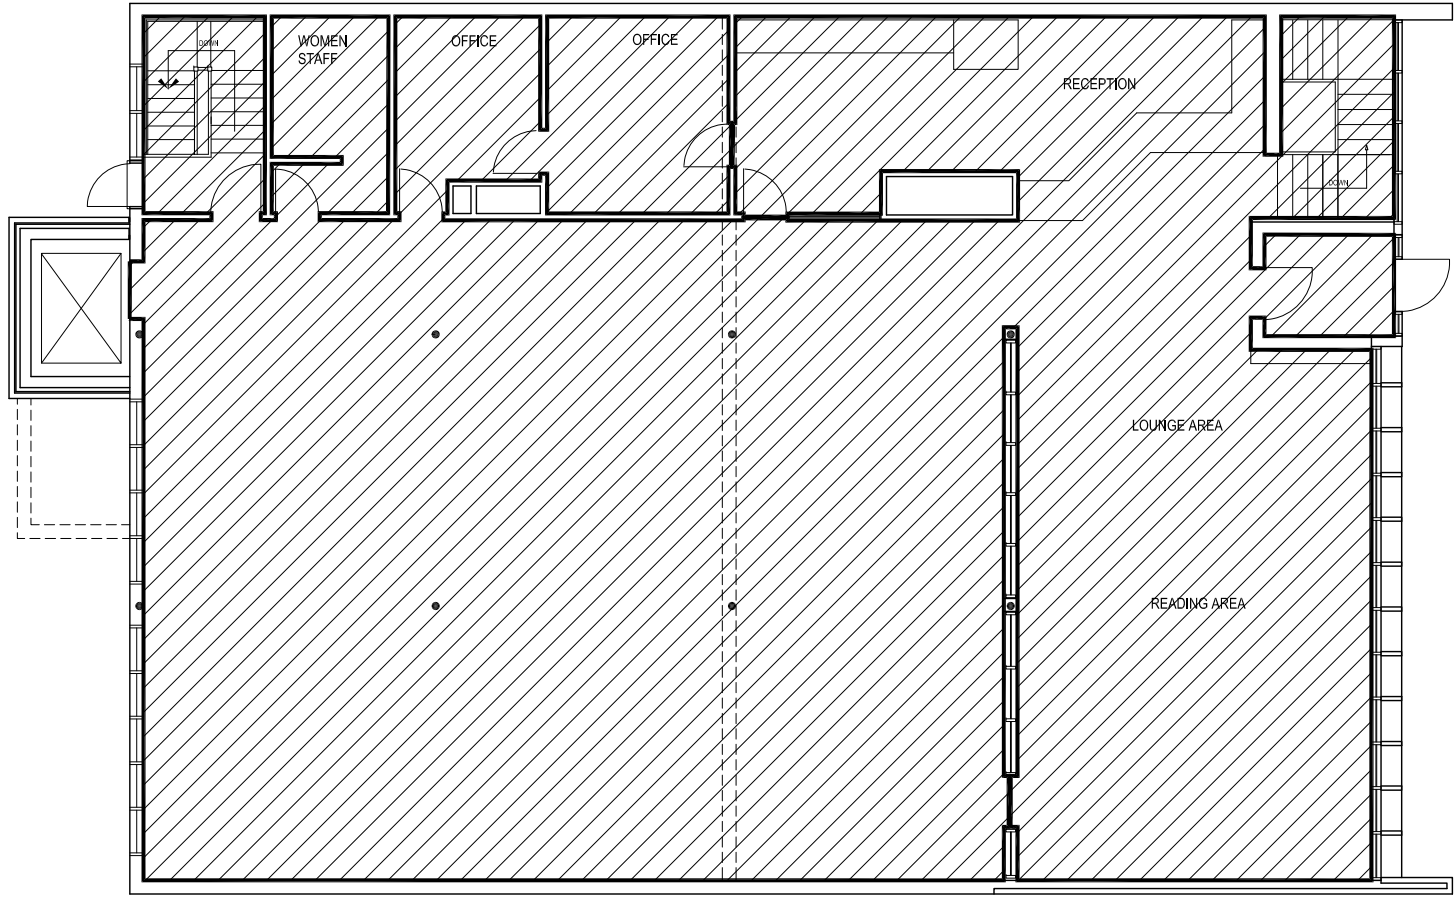

MAIN FLOOR PLAN

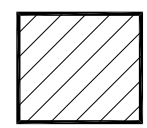

AREAS TO CLEAN
3,822 sq.ft.

FLOOR PLAN UPDATED JAN 98

| NO. | REVISION/DESCRIPTION | BY | DATE |
|-----|----------------------|----|------|
| | | | |

| | | | |
|----------|------------|---------------|----------|
| DRAWN BY | TC | CHECKED BY | APPROVED |
| DATE | 2016.03.11 | USER APPROVAL | |



THE CITY OF WINNIPEG
PLANNING, PROPERTY AND
DEVELOPMENT DEPARTMENT
3-65 GARRY STREET
R3C 4K4

PROJECT
TRANSCONA LIBRARY
111 VICTORIA AVENUE WEST

SHEET TITLE
MAIN FLOOR PLAN

0111VT01

| | | |
|--------------|--------------|-----------|
| SCALE | BID OPP. NO. | SHEET NO. |
| NOT TO SCALE | 190-2016 | A2 |