

NOTES :





File Name

Date

Description

Project No.

Address

 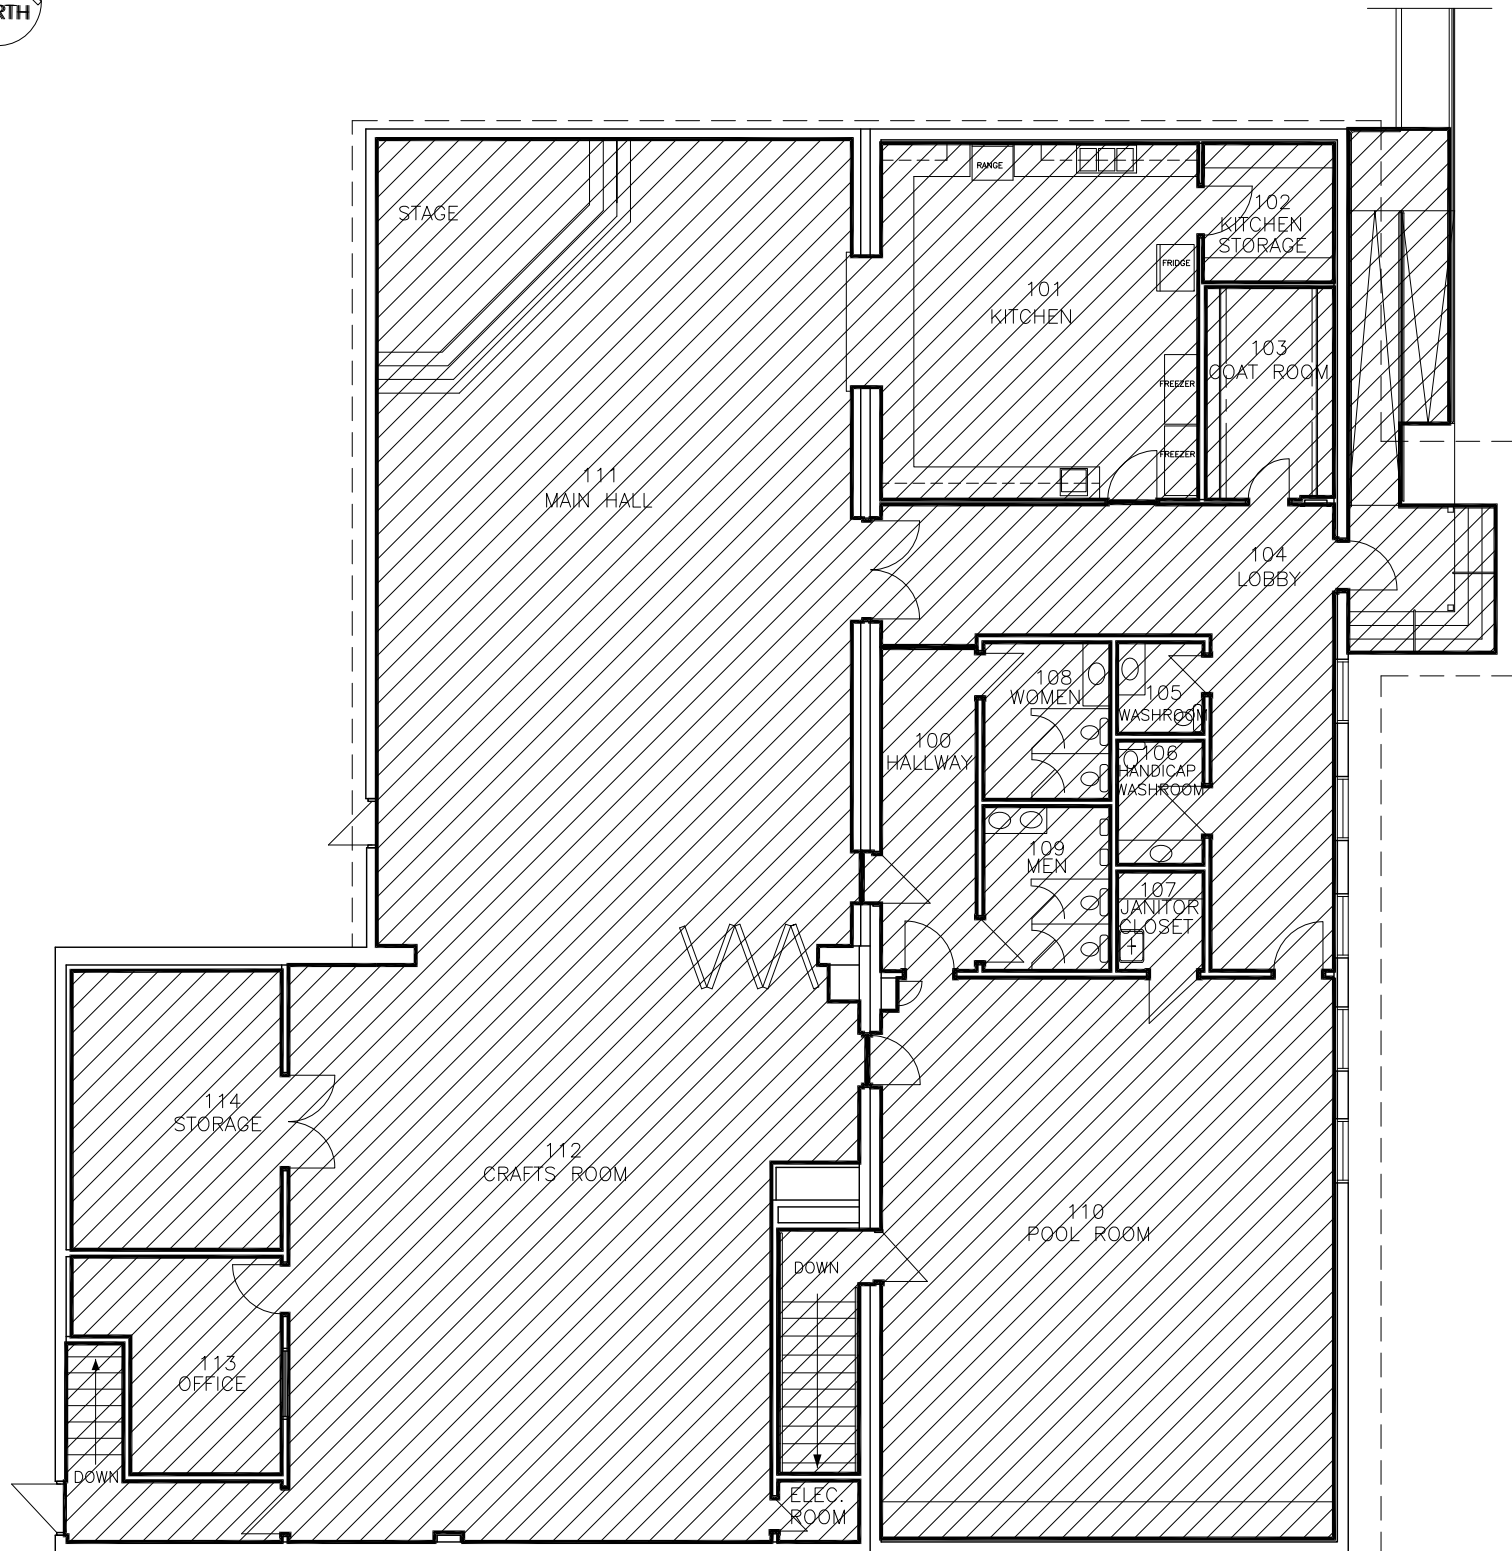

AREA TO BE CLEANED
5,641 sq. ft.

NO.	REVISION/DESCRIPTION	BY	DATE
SEALS			

DRAWN BY TC	CHECKED BY	APPROVED
DATE 2016.03.11	USER APPROVAL	



THE CITY OF WINNIPEG
 PLANNING, PROPERTY AND
 DEVELOPMENT DEPARTMENT
 3-65 GARRY STREET
 R3C 4K4

PROJECT
 TRANSCONA SENIOR
 CENTER
 328 WHITTIER AVE. WEST

MAIN FLOOR PLAN

SHEET TITLE

MAIN FLOOR PLAN

0328WH01

SCALE NOT TO SCALE	BID. OPP. # 190-2016	SHEET NO. A1
-----------------------	-------------------------	-----------------