



AREAS TO CLEAN= 13,455 s.f.

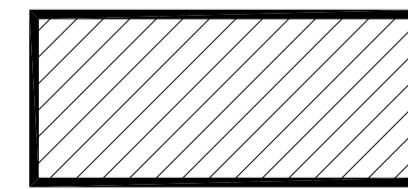

AREAS TO CLEAN



KEY PLAN  
SCALE: N.T.S.

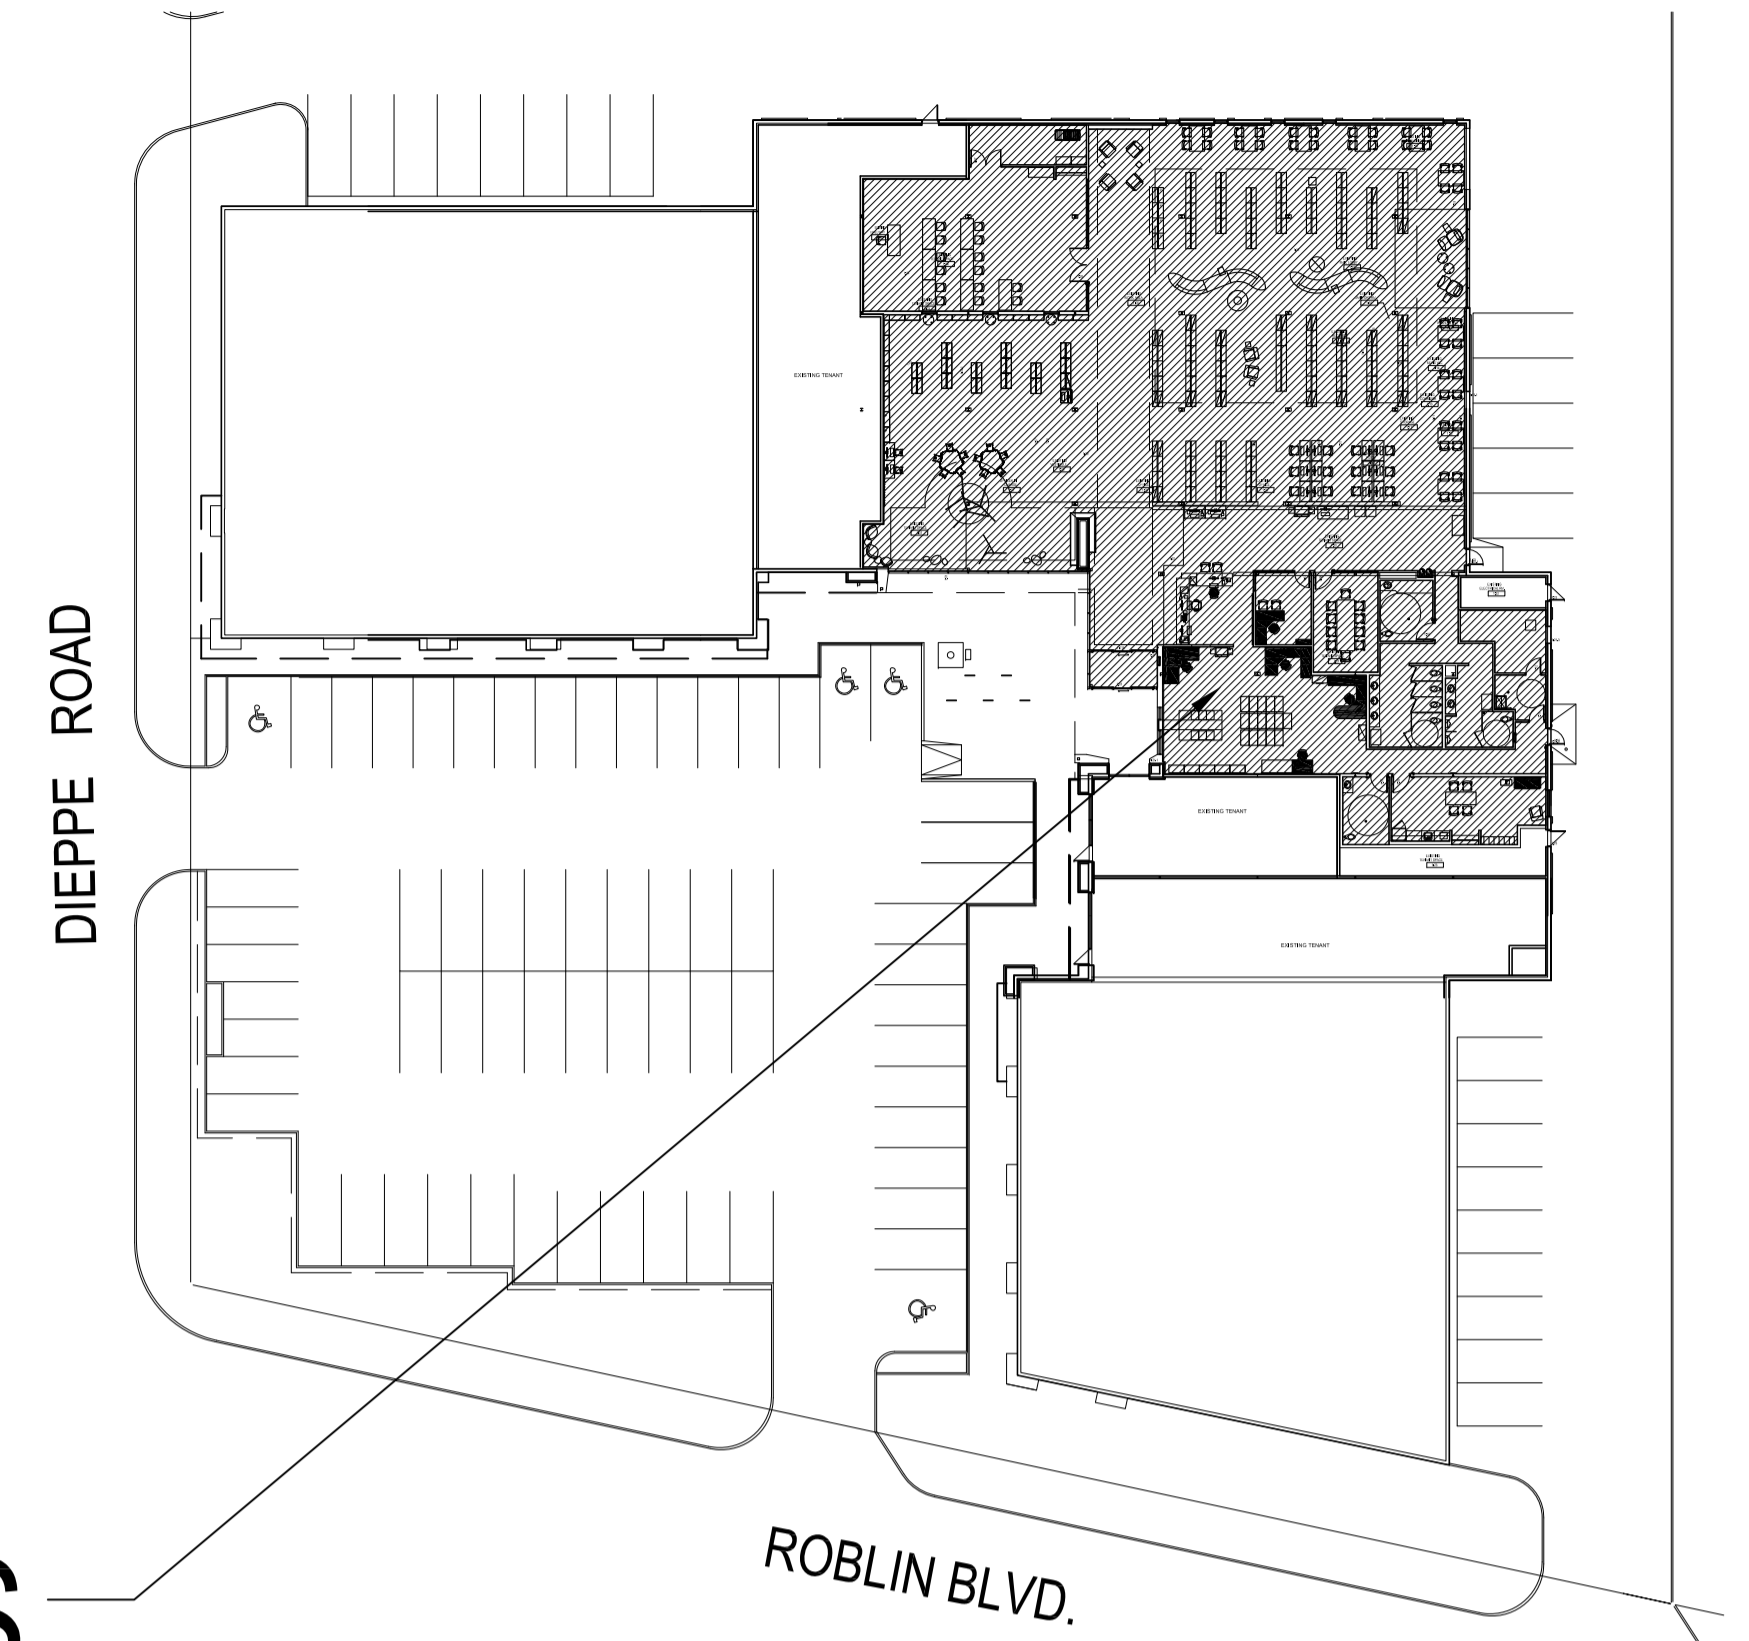

NOTES:

No.	REVISION/DESCRIPTION	BY	DATE
SEAL			

DRAWN	TC	CHECKED	CAD	DESIGNED	CAD	APPROVED	CAD
DATE	2016.03.16	USER	TC	APPROVAL			

THE CITY OF WINNIPEG  
PLANNING, PROPERTY AND  
DEVELOPMENT DEPARTMENT  
MUNICIPAL ACCOMMODATIONS DIVISION  
3-65 GARRY STREET, R3C 4K4

PROJECT  
CITY OF WINNIPEG  
CHARLESWOOD LIBRARY

UNIT 6 4910 ROBLIN BLVD CHARLESWOOD SQUARE

SHEET TITLE  
MAIN FLOOR PLAN  
AREAS TO CLEAN

SCALE	PROJECT No:	SHEET No:
AS SHOWN	XXXX-XXX-XX	A1

MAIN FLOOR PLAN -  
SCALE: 3/32"=1'-0"