




May 20, 2016 - 4:16pm
\\server\htfc_files_server\2016\15-043 East Exchange Phase 3\ACAD\Details\15-043\11 Details-temp.dwg - tab:L7.1 Conc Wall - JH

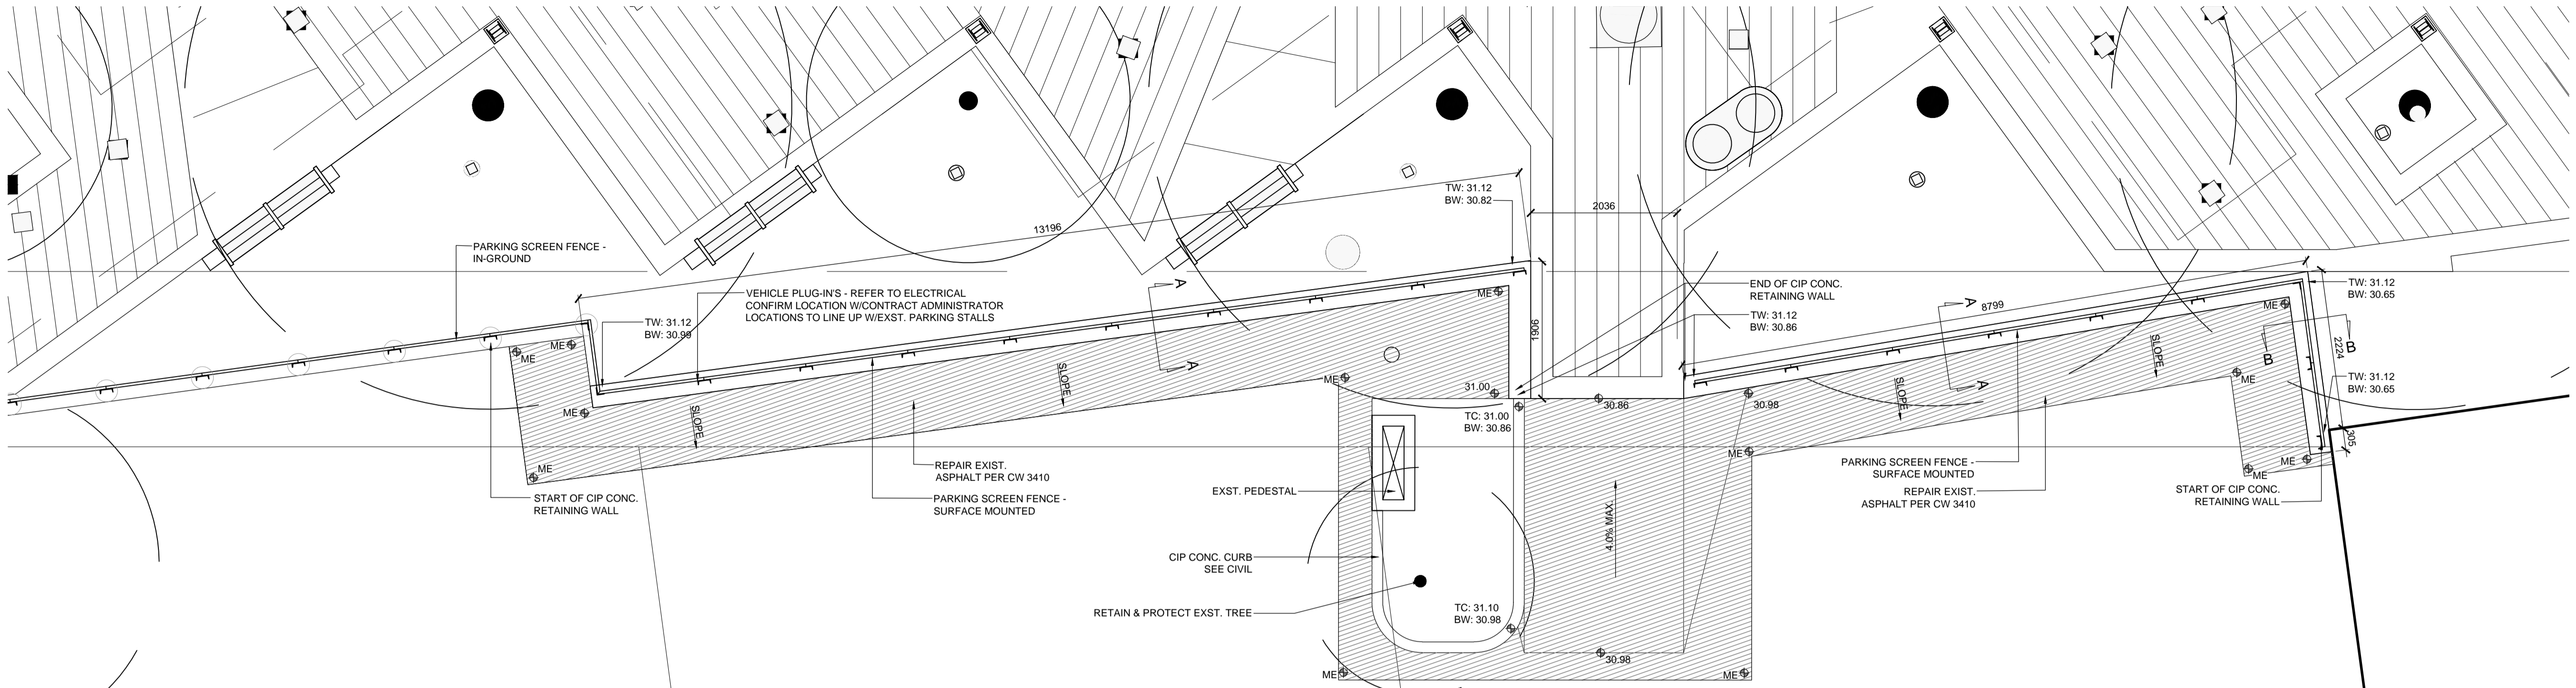


1
L7.1
CIP CONC. RETAINING WALL - JOHN HIRSCH
SCALE 1:50

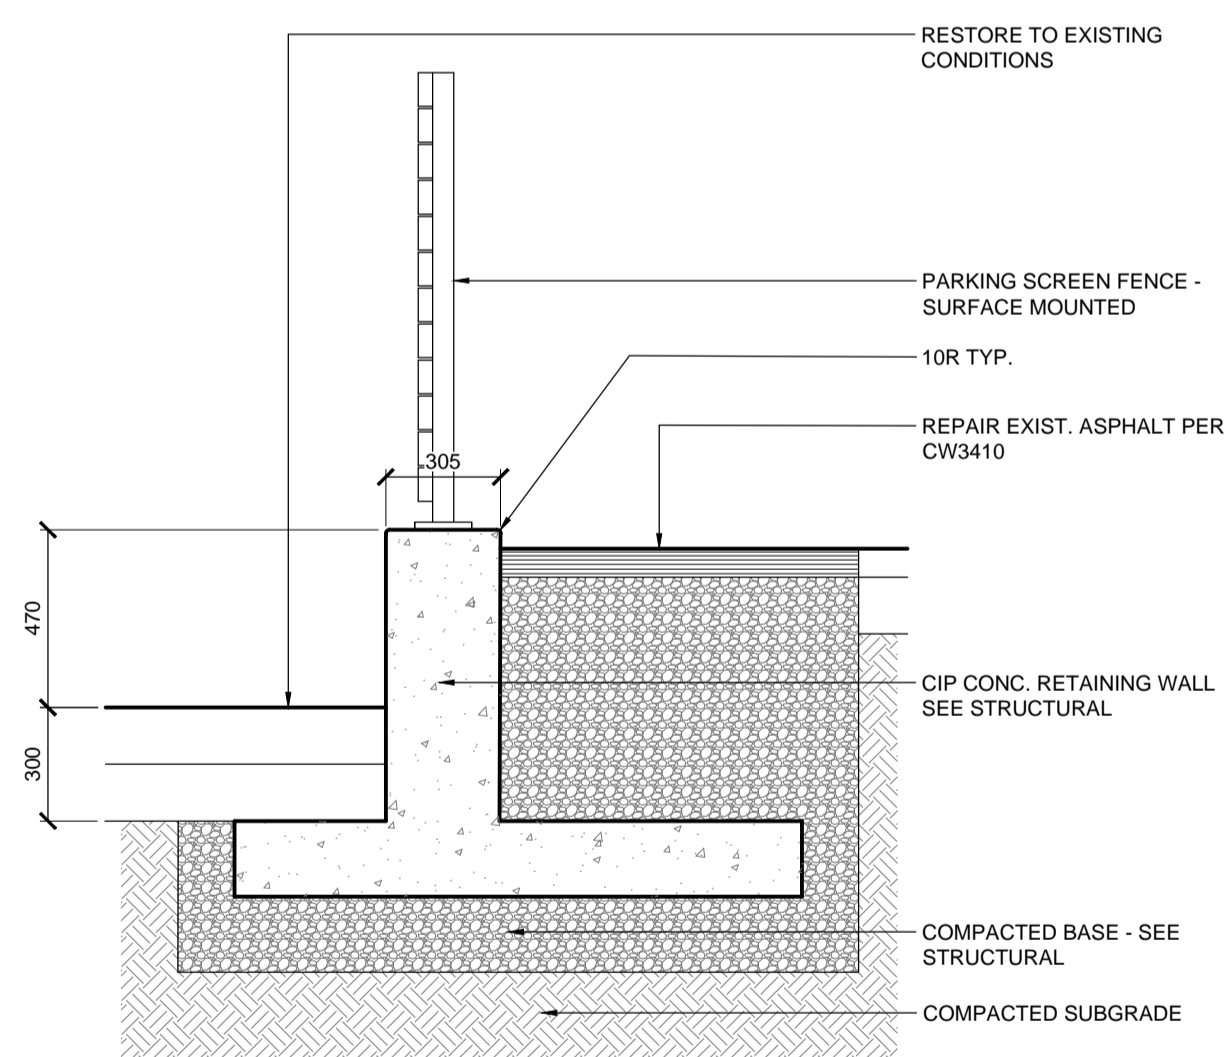

2
L7.1
CIP CONC. RETAINING WALL SECTION B-B
SCALE 1:20

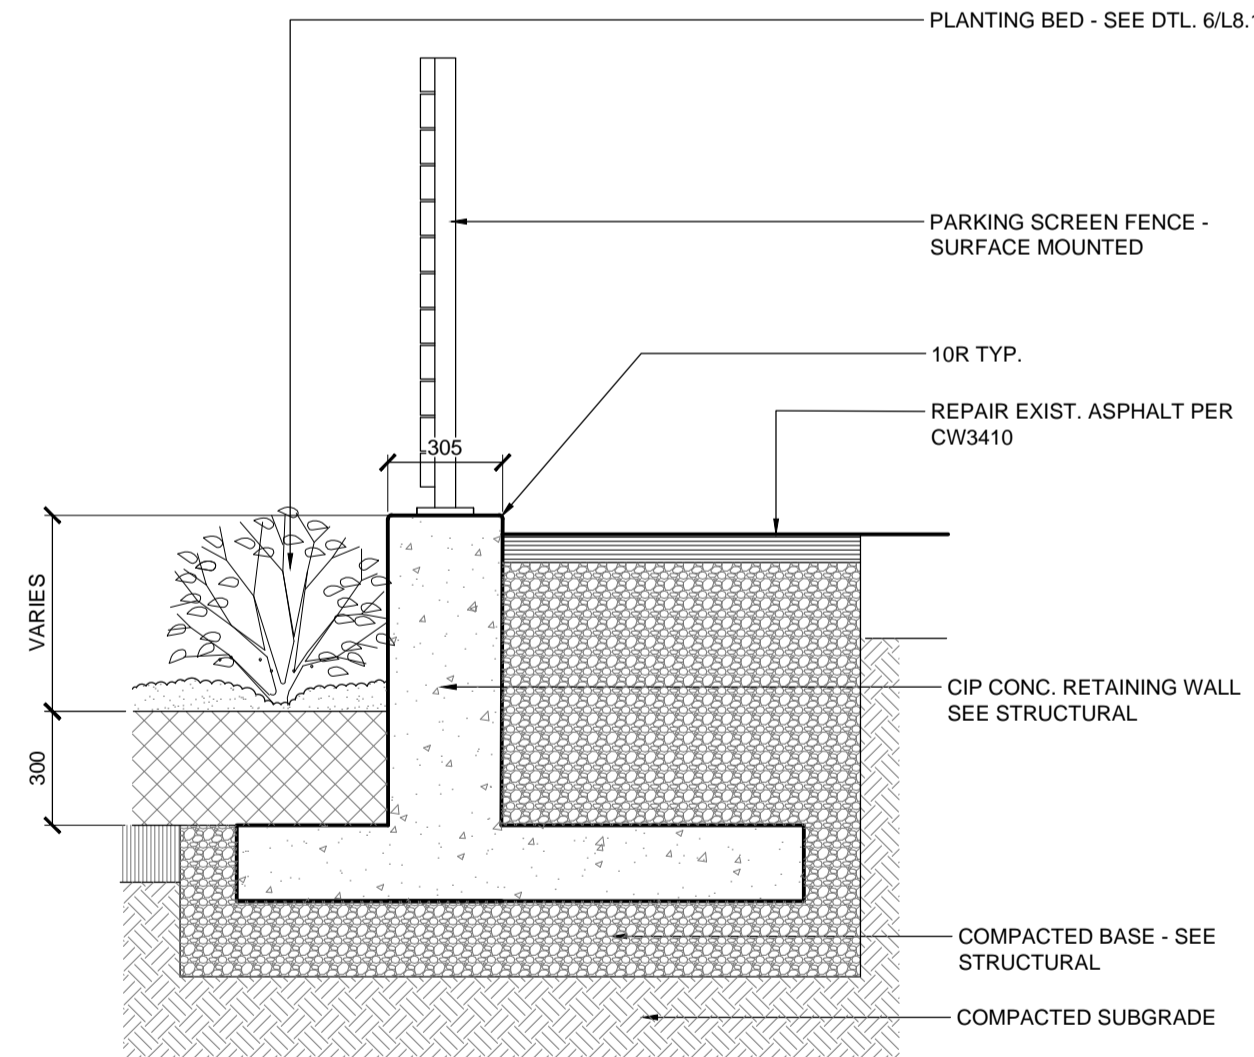

3
L7.1
CIP CONC. RETAINING WALL SECTION A-A
SCALE 1:20

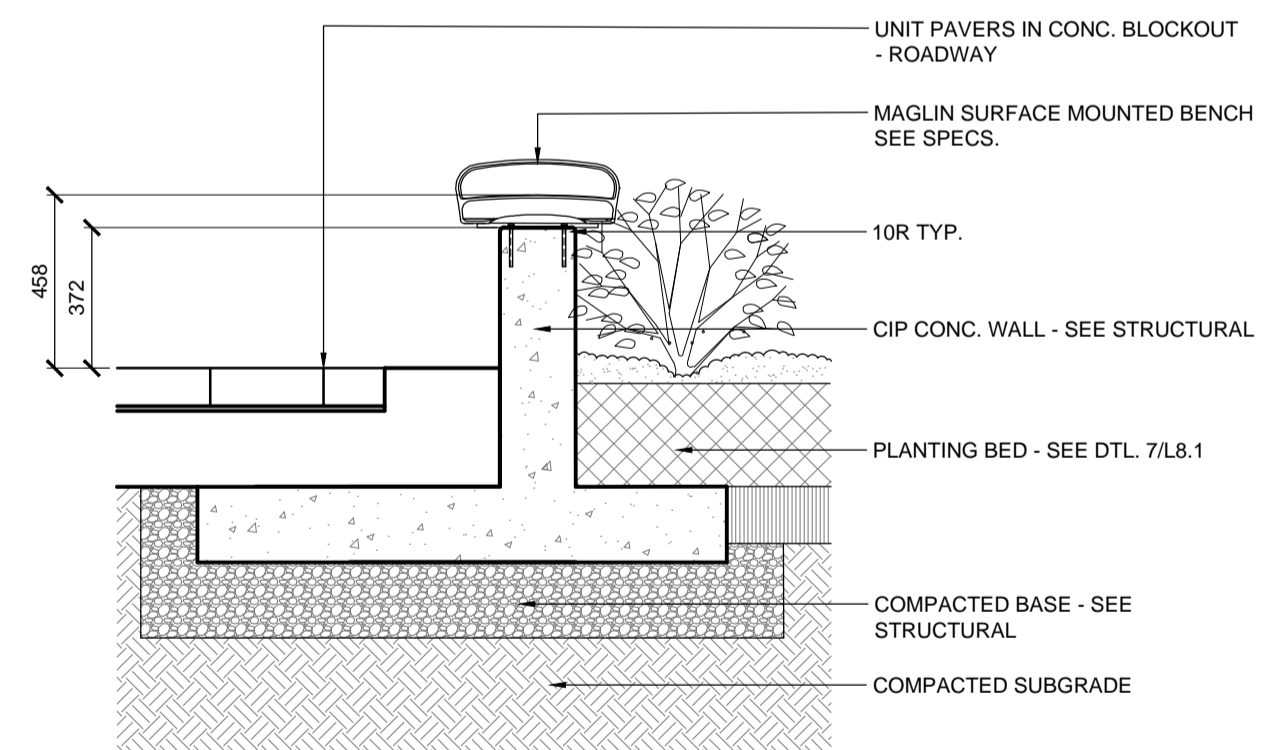

4
L7.1
BENCH ON CIP CONC. WALL - JOHN HIRSCH
SCALE 1:20

NOTES:
These design documents are prepared solely for the use by the party with whom the design professional has entered into a contract and there are no representations of any kind made by the design professional to any party with whom the design professional has not entered into a contract.

LOCATIONS APPROVED UNDERGROUND STRUCTURES				G.B.M. ELEV.		HTFC PLANNING & DESIGN 500-125 St. Mary's Avenue East, Winnipeg, MB R2B 0P5 PH: (204) 544-1807		ENGINEER'S SEAL The Manitoba Association of Professional Engineers Colin Manning Member No. 81 May 24, 2016		THE CITY OF WINNIPEG PUBLIC WORKS DEPARTMENT ENGINEERING SERVICES DIVISION	
SIGNED BY:	DATE:	SUPV UG STRUCTURES				DESIGNED BY	JH	CHECKED BY	GM	CITY OF WINNIPEG	
LOCATION OF UNDERGROUND STRUCTURES AS SHOWN ARE BASED ON THE BEST INFORMATION AVAILABLE BUT NO GUARANTEE IS GIVEN THAT ALL EXISTING UTILITIES ARE SHOWN OR THAT THE GIVEN LOCATIONS ARE EXACT CONFIRMATION OF EXISTENCE AND EXACT LOCATION OF ALL SERVICES MUST BE OBTAINED FROM THE INDIVIDUAL UTILITIES BEFORE PROCEEDING						DRAWN BY	JH	APPROVED BY	GM	CIP CONC. RETAINING WALL DETAILS	
3	ISSUED FOR TENDER	05/25/16	JH			HOR. SCALE	AS NOTED	RELEASED FOR CONSTRUCTION		CITY DRAWING NUMBER	
2	ISSUED FOR UG STRUCTURES REVIEW	04/08/16	JH			VERTICAL	AS NOTED			SHEET 29 OF 39	
1	ISSUED FOR CITY OF WINNIPEG REVIEW	03/18/16	JH			DATE	05/25/16	DATE		BID NO. 345-2016	
NO.	REVISIONS	DATE	BY								