

05200.dwg

FILE NAME:


DATE: 2013.10.15

SHEET TITLE: MAIN FLOOR PLAN

PROJECT No:

ADDRESS: 835 GARDNER DRIVE


NOTES:

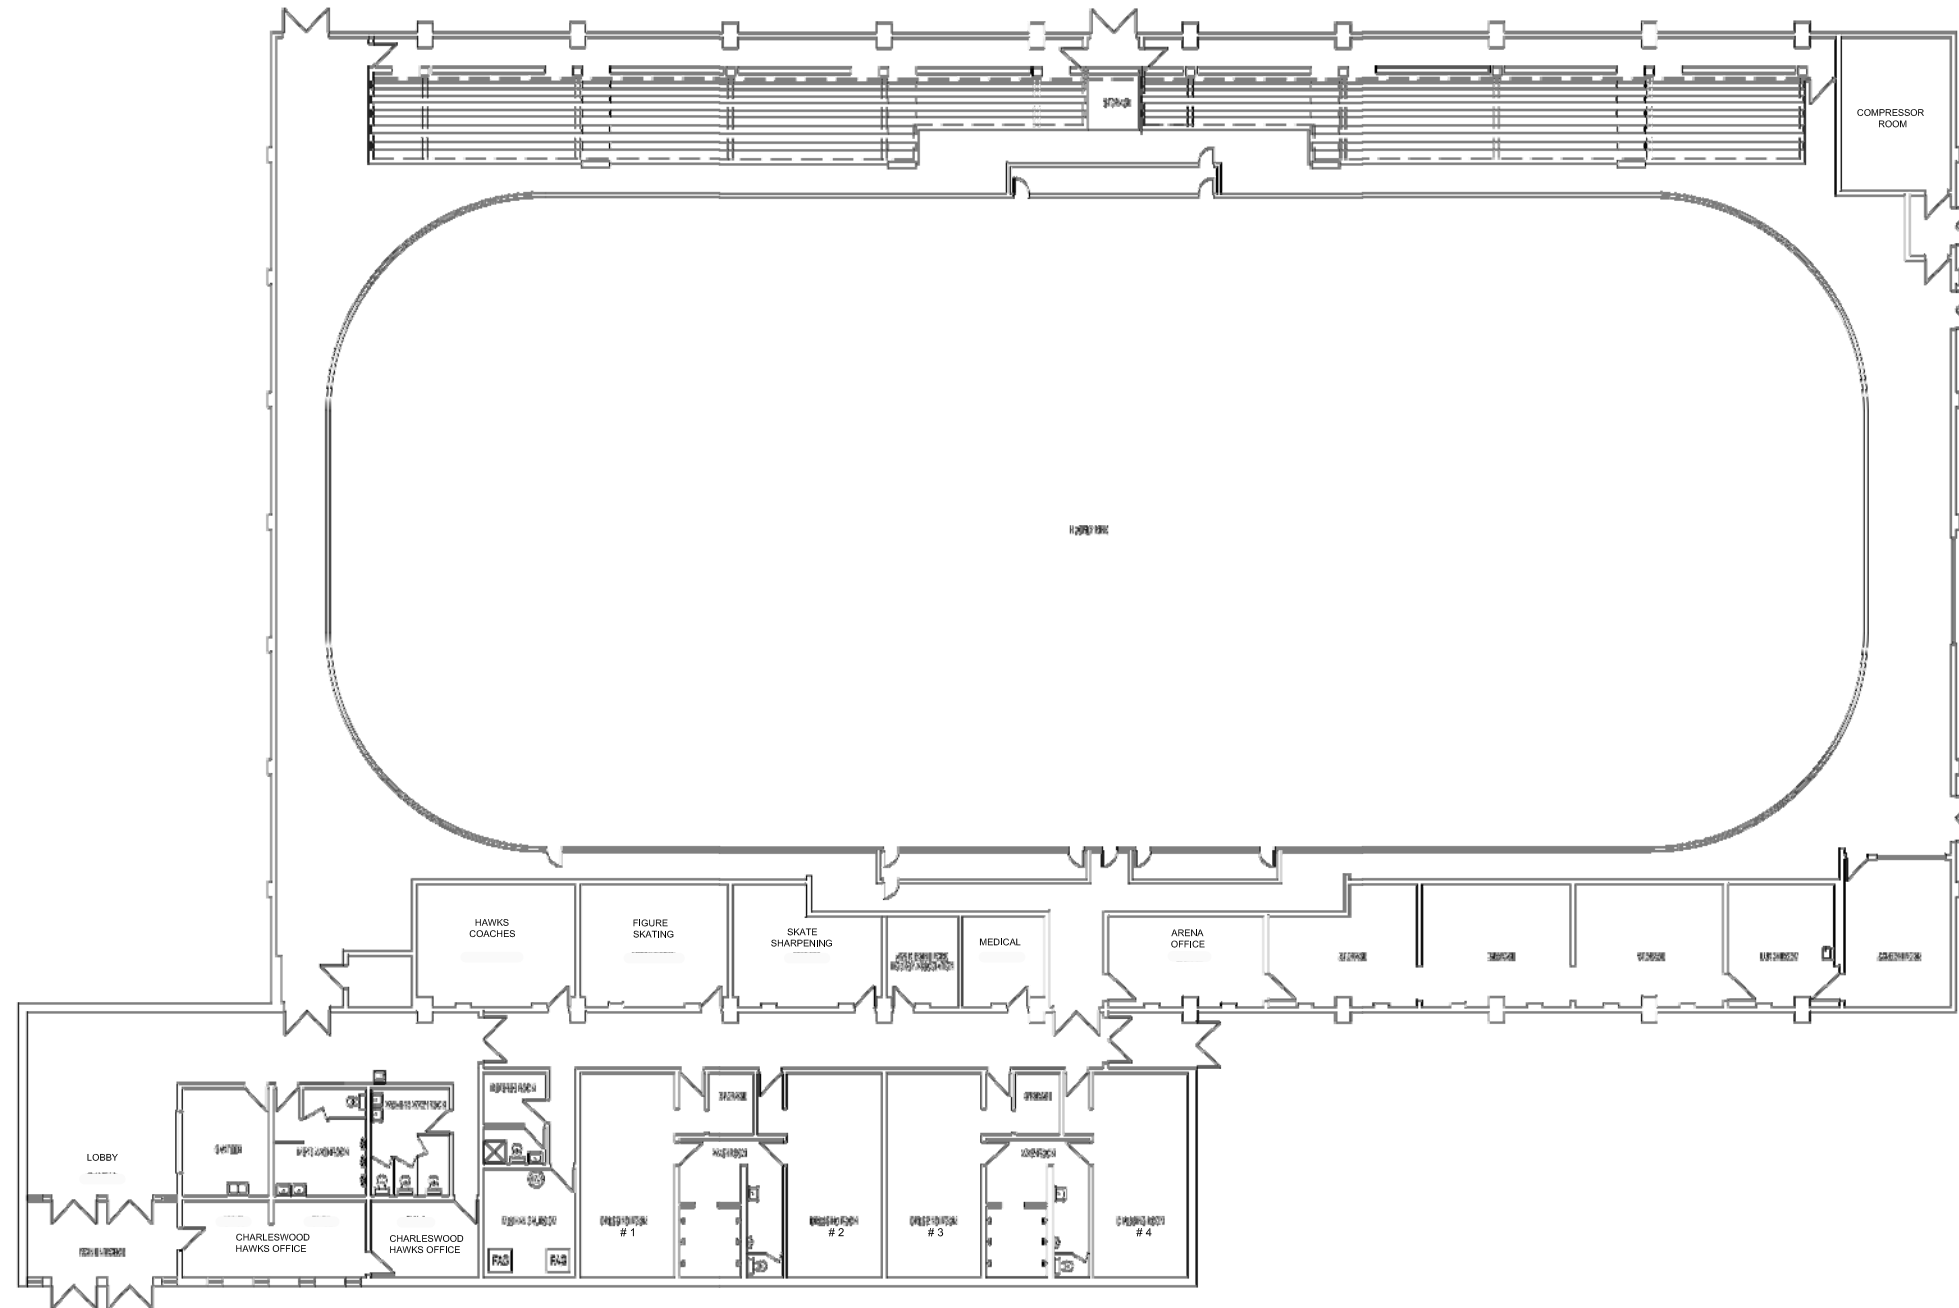


MAIN FLOOR PLAN
 SCALE: 1/8"=1'-0"

| No. | REVISION/DESCRIPTION | BY | DATE |
|-----|----------------------|----|------|
| 001 | | | |

| DRAWN | BY | CHECKED | DATE | USER APPROVAL |
|-------|----|---------|------|---------------|
| | | | | |


THE CITY OF WINNIPEG
 PLANNING, PROPERTY AND
 DEVELOPMENT DEPARTMENT
 MUNICIPAL ACCOMMODATIONS DIVISION
 3-85 GARRY STREET, R3C 4K4

PROJECT
ERIC GOY ARENA
 LIGHTING UPGRADE
 BID OPP 582-2016

835 GARDNER DRIVE
 SHEET TITLE
MAIN FLOOR PLAN

| SCALE | NO. OF SHEETS | SHEET No. |
|----------|---------------|-----------|
| AS SHOWN | | A1 |

DRAWING SHEET SIZE: A1 (841mm x 594mm) PLOT 1:1