


PARTIAL THIRD FLOOR PLAN - FLOOR DEMOLITION & LEVELING RENOVATION
SCALE: 1/8"=1'-0"

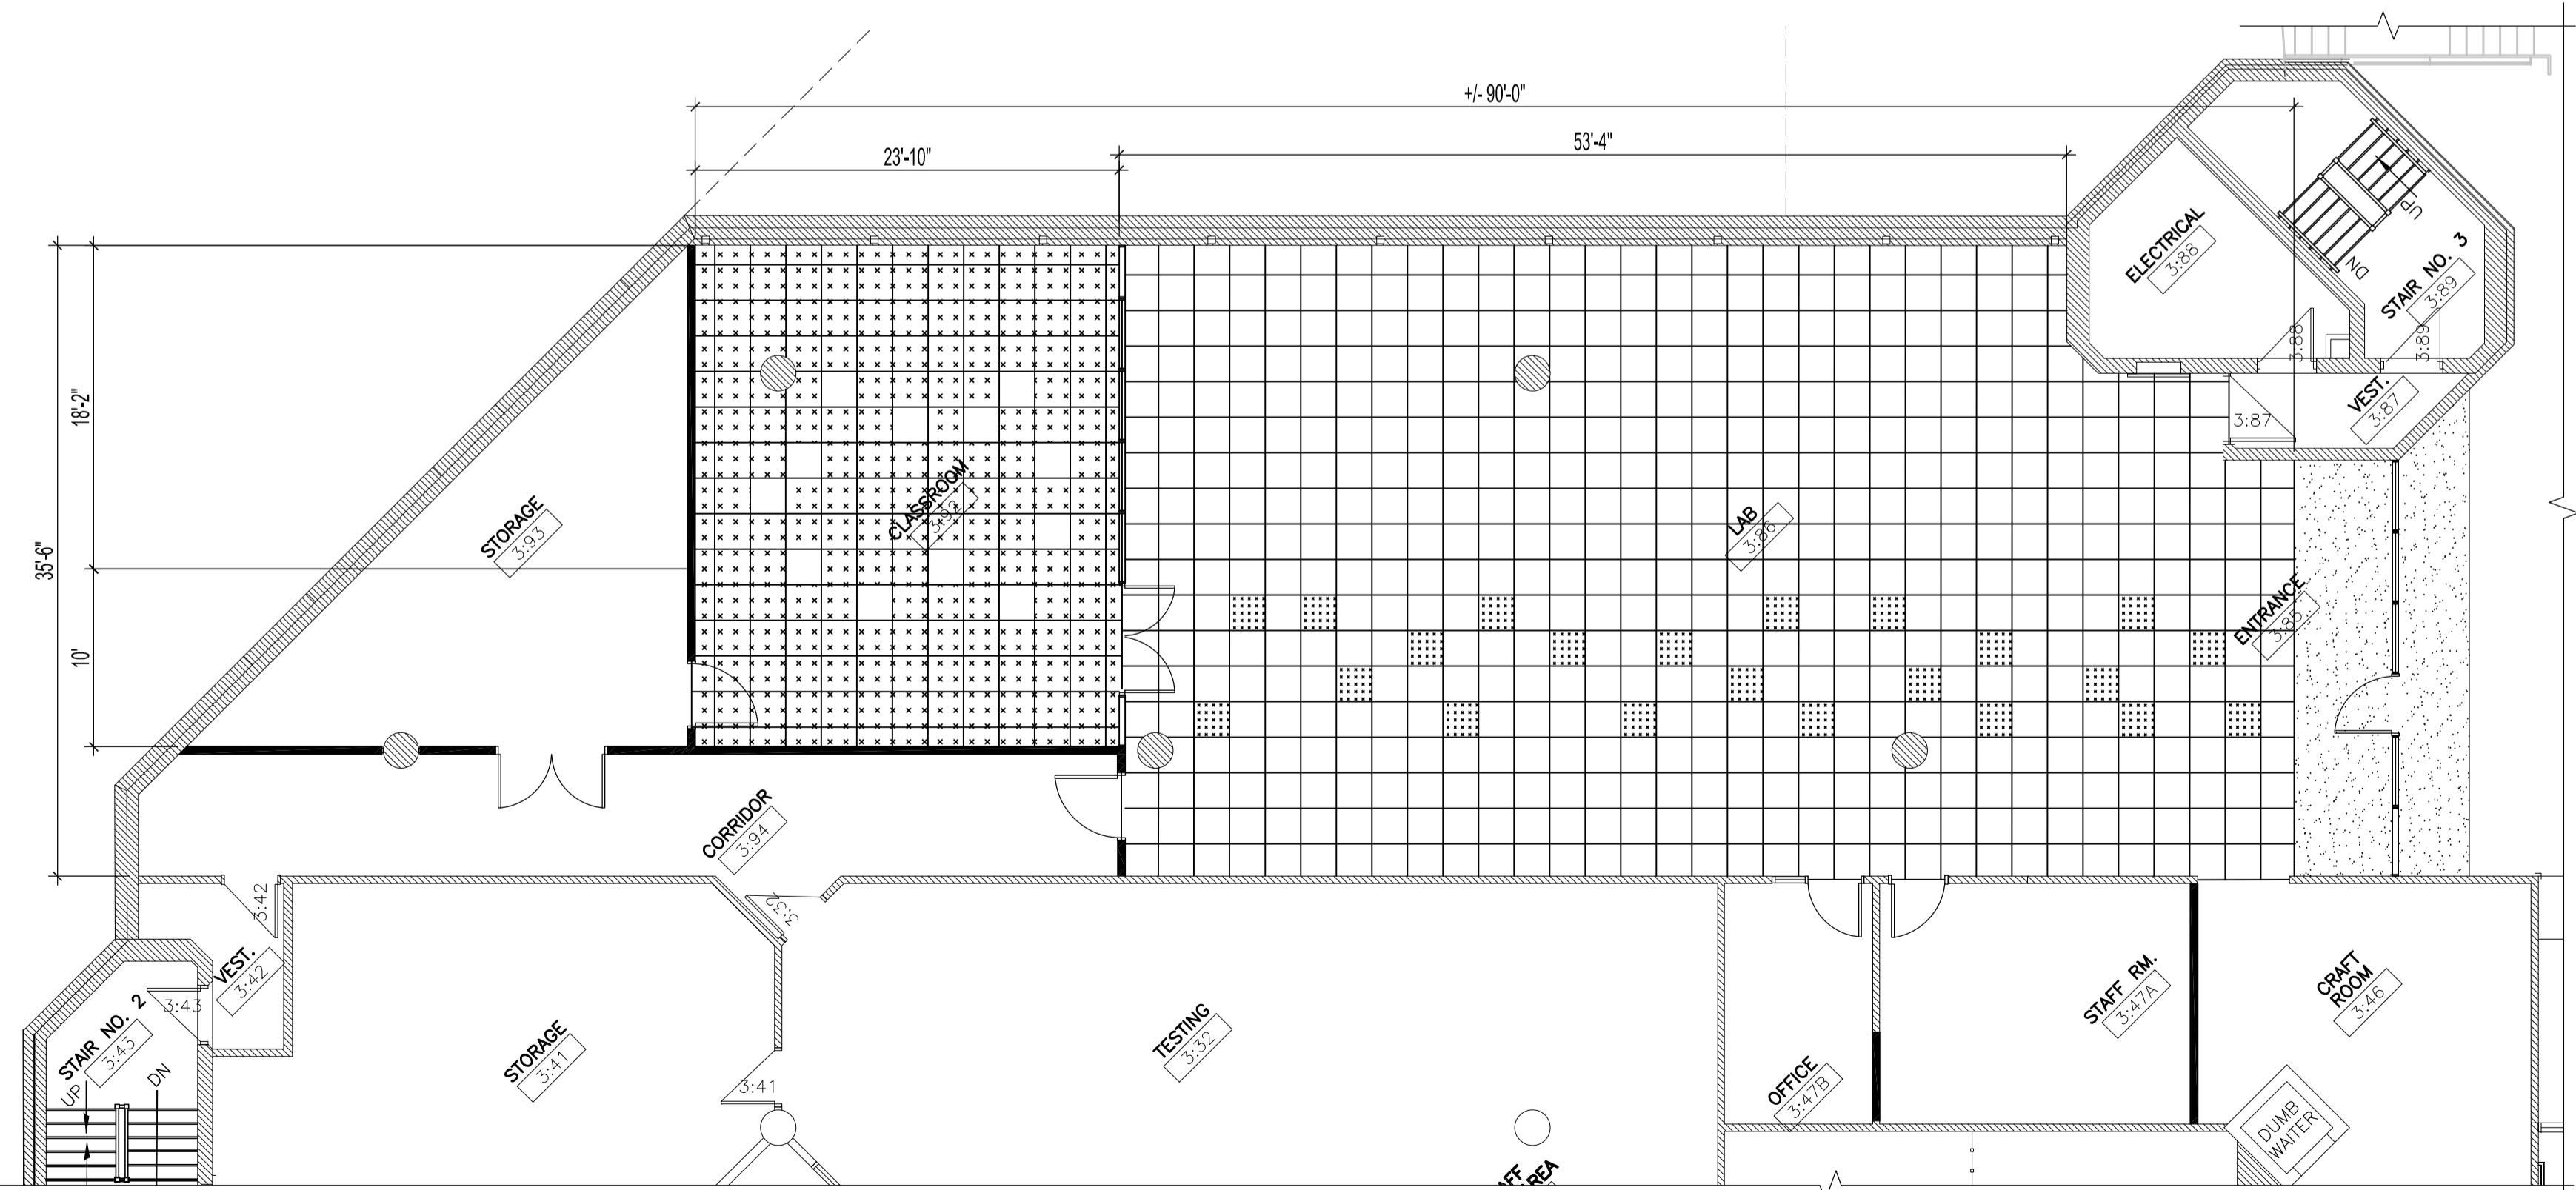

PARTIAL THIRD FLOOR PLAN - FLOOR FINISH PLAN
SCALE: 1/8"=1'-0"

LEGEND

- [Pattern: Dotted] EXISTING RUBBER FLOORING -PATCH AREAS AS REQUIRED
- [Pattern: Cross-hatch] EXISTING RUBBER FLOORING TO BE REMOVED -USE FOR PATCHING AREAS AS REQUIRED
- [Pattern: Diagonal lines] NEW LEVELING CONCRETE -SEE NOTES

LEGEND

- [Pattern: Dotted] EXISTING RUBBER FLOORING -PROVIDE TRANSITION STRIP AS REQUIRED BETWEEN ROOMS & CARPETING
- [Pattern: Grid with dots] NEW 24" x 24" GREY CARPET TILE & GREEN 24" x 24" ACCENT CARPET TILES W/ 4" GREY CARPET BASE -PROVIDE TRANSITION STRIP AS REQUIRED BETWEEN ROOMS & OTHER FLOORING
- [Pattern: Grid with dots] NEW GREEN 24" x 24" CARPET TILE W/ GREY 24" x 24" ACCENT CARPET TILE & 4" GREEN CARPET BASE

| No. | REVISION/DESCRIPTION | BY | DATE |
|-----|-------------------------|-----|-------------|
| 1 | ISSUED FOR CONSTRUCTION | MMK | AUG 26 2016 |

SEAL

| DRAWN | CHECKED | DESIGNED | APPROVED |
|-------|---------|----------|----------|
| MMK | | | |

DATE: 2016.07.29 USER APPROVAL

THE CITY OF WINNIPEG
PLANNING, PROPERTY AND
DEVELOPMENT DEPARTMENT
MUNICIPAL ACCOMMODATIONS DIVISION
3-65 GARRY STREET, R3C 4K4

PROJECT
MILLENNIUM LIBRARY
DEVELOPEMENT & CONSTRUCTION
OF IDEA MILL
251 DONALD STREET

SHEET TITLE
PARTIAL THIRD FLOOR PLAN
FLOOR DEMOLITION & LEVELING
FLOOR FINISH PLAN

| SCALE | PROJECT No: | SHEET No: |
|----------|-------------|-----------|
| AS SHOWN | 2015-123 | A4 |