




1 SHED & GARAGE PLAN  
SCALE 1:50

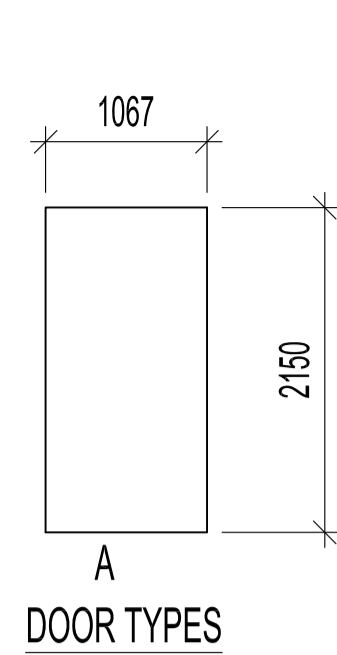


DOOR TYPES

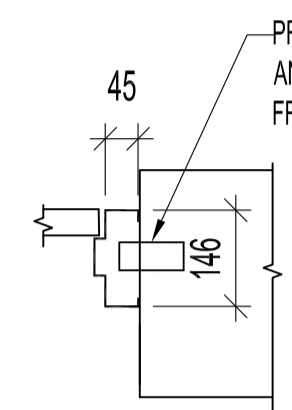


2 DETAIL-EXTERIOR DOOR JAMB

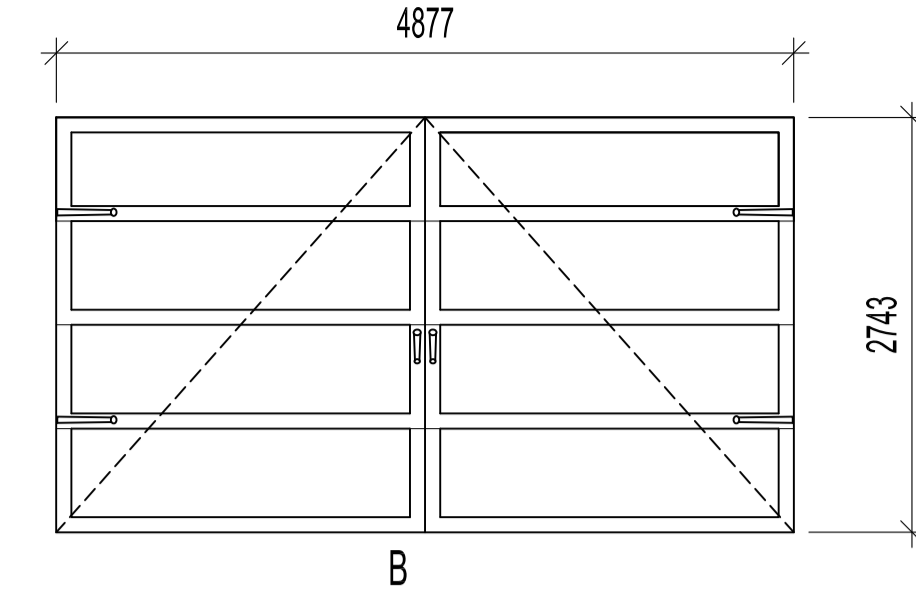

FRAME TYPES

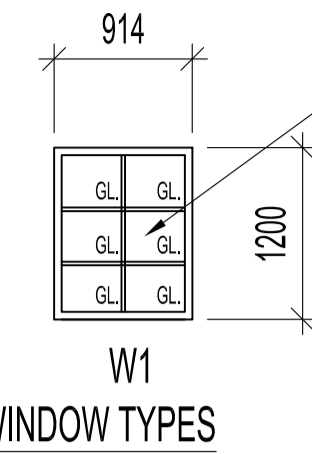


WINDOW TYPES

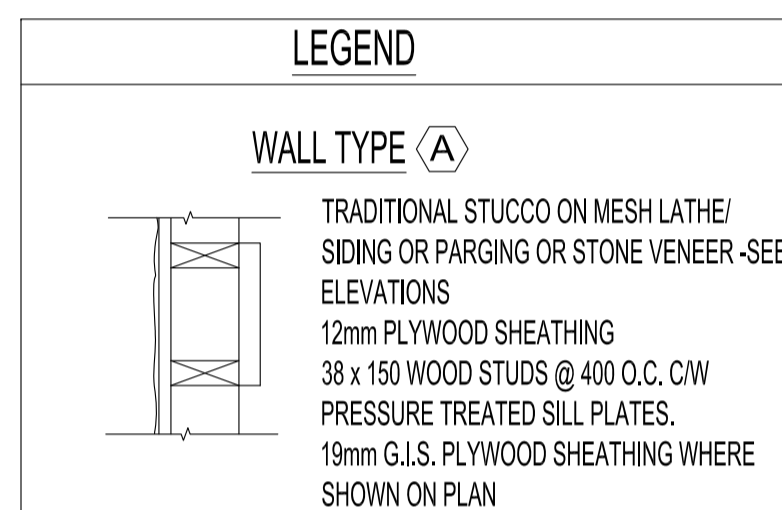


LEGEND

WALL TYPE (A)  
TRADITIONAL STUCCO ON MESH LATH/  
SIDING OR PARGING OR STONE VENEER -SEE  
ELEVATIONS  
12mm PLYWOOD SHEATHING  
38 x 150 WOOD STUDS @ 400 O.C. C/W  
PRESSURE TREATED SILL PLATES.  
19mm G.I.S. PLYWOOD SHEATHING WHERE  
SHOWN ON PLAN


**DOOR D102** -STEEL INSULATED OVERHEAD DOOR.  
DOOR & MISC. HARDWARE BY DOOR SUPPLIER, C/W OH DOOR OPERATOR BY LIFT MASTER HOIST OPERATOR LOGIC 5.0 C/W KEYLESS ENTRY SYSTEM 877MAX  
DOOR BY:  
OVERHEAD DOOR SUPPLY OF WINNIPEG  
CARRIAGE HOUSE COLLECTION  
CARRIAGE HOUSE STYLE 161A, 161B, 161T OR SIMILAR & BEAN HINGES & PULLS. OWNER TO FINALIZE DOOR STYLE, FINISH HARDWARE & COLOURS.

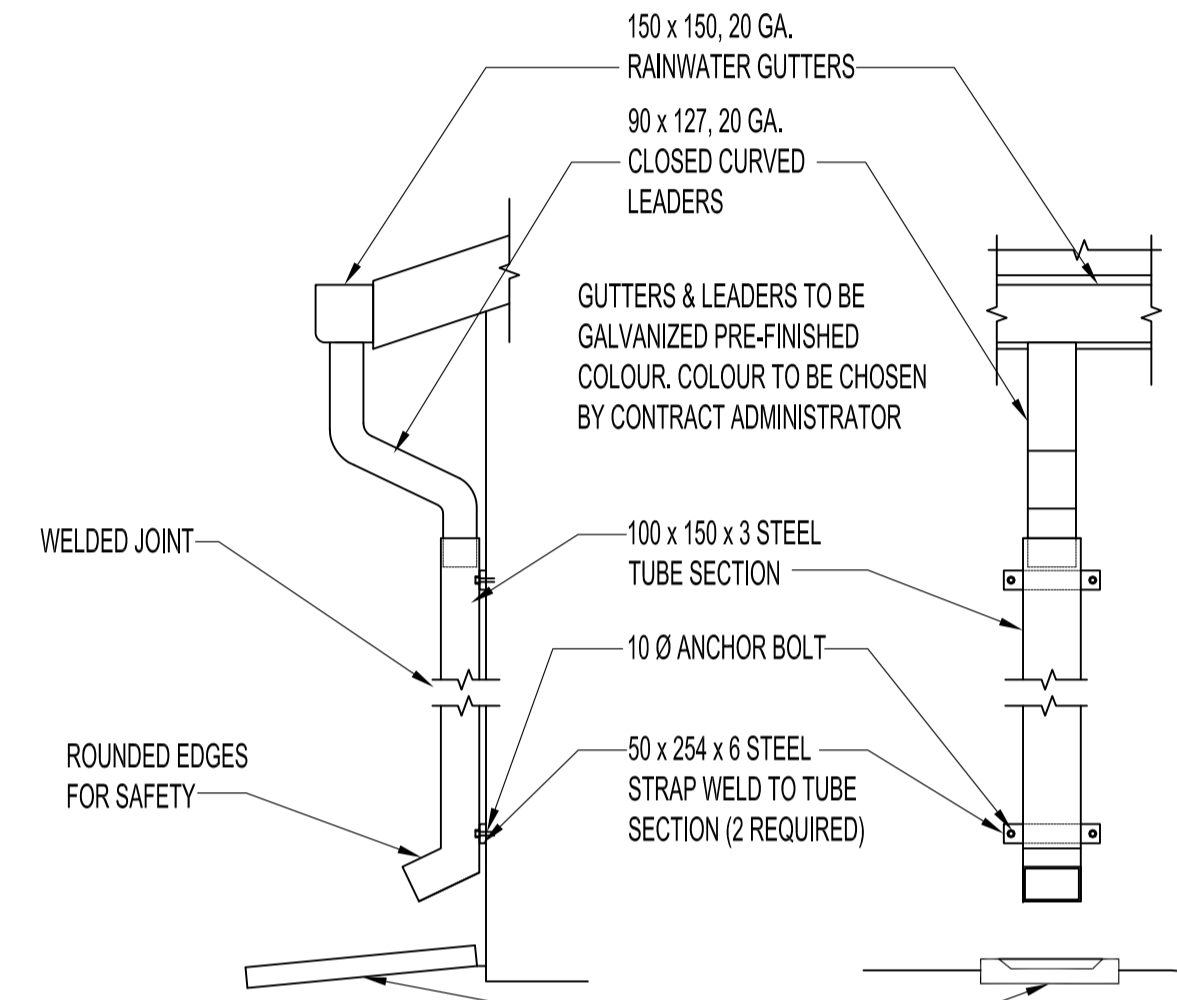


5 DETAIL -RAINWATER GUTTER & LEADERS  
SCALE: 1:20

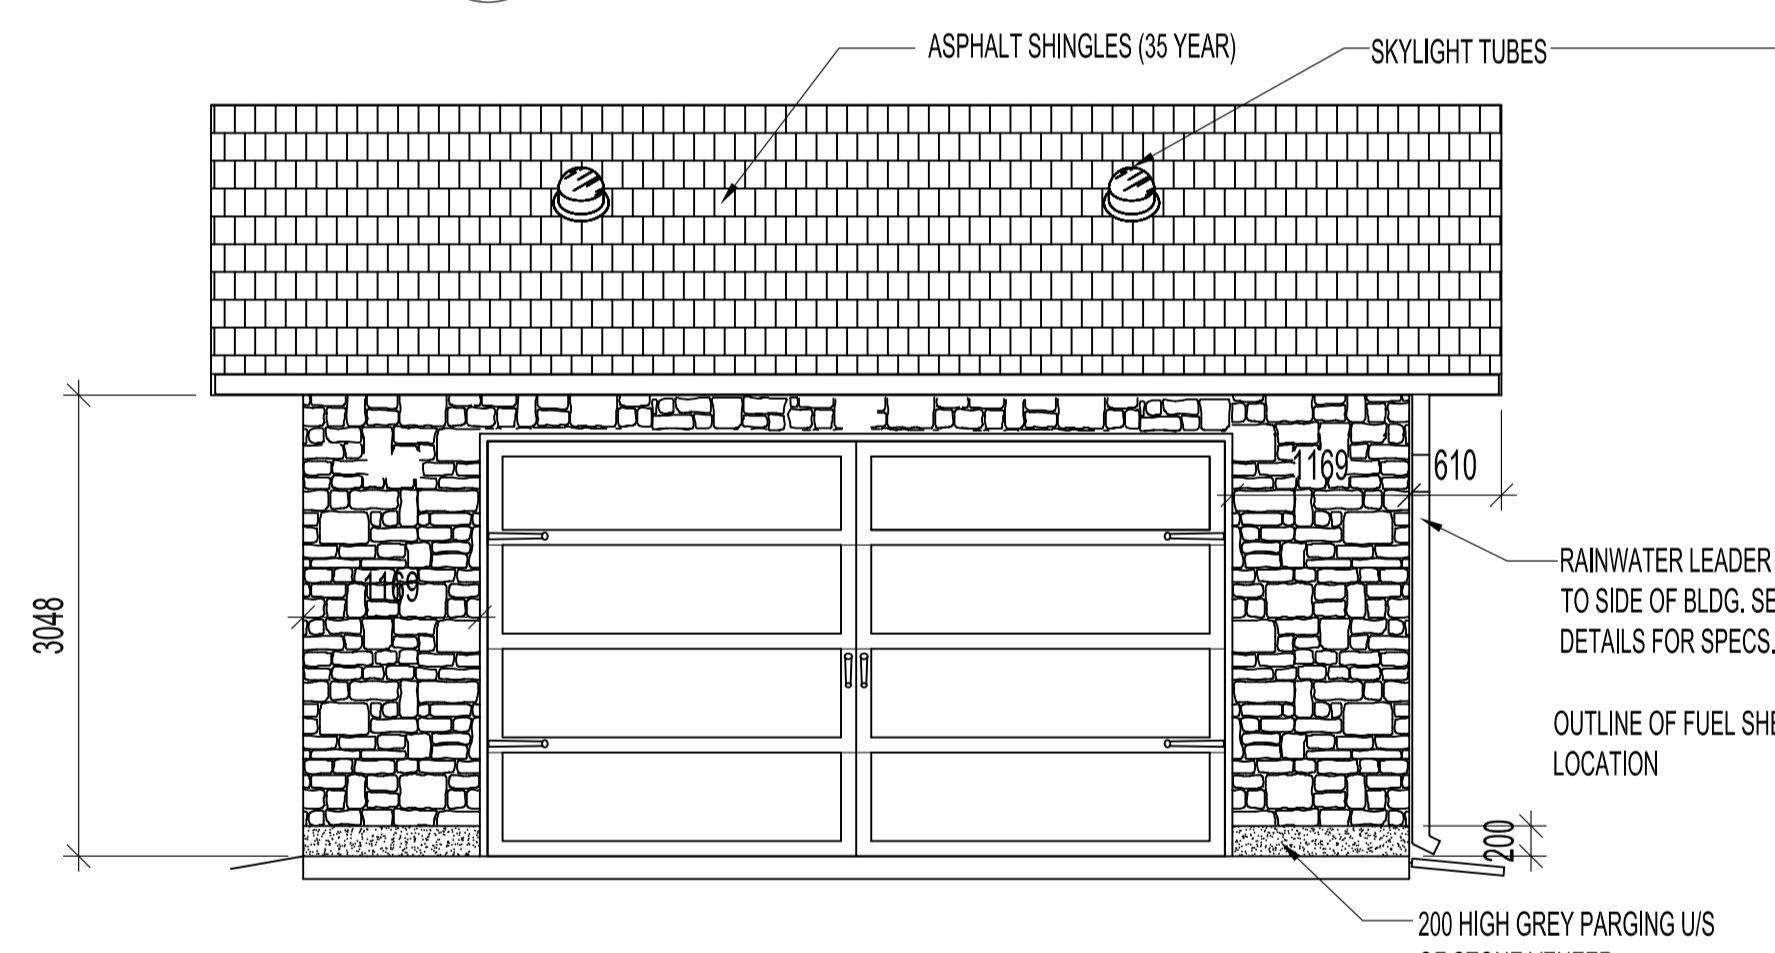


NORTH ELEVATION  
SCALE 1:50

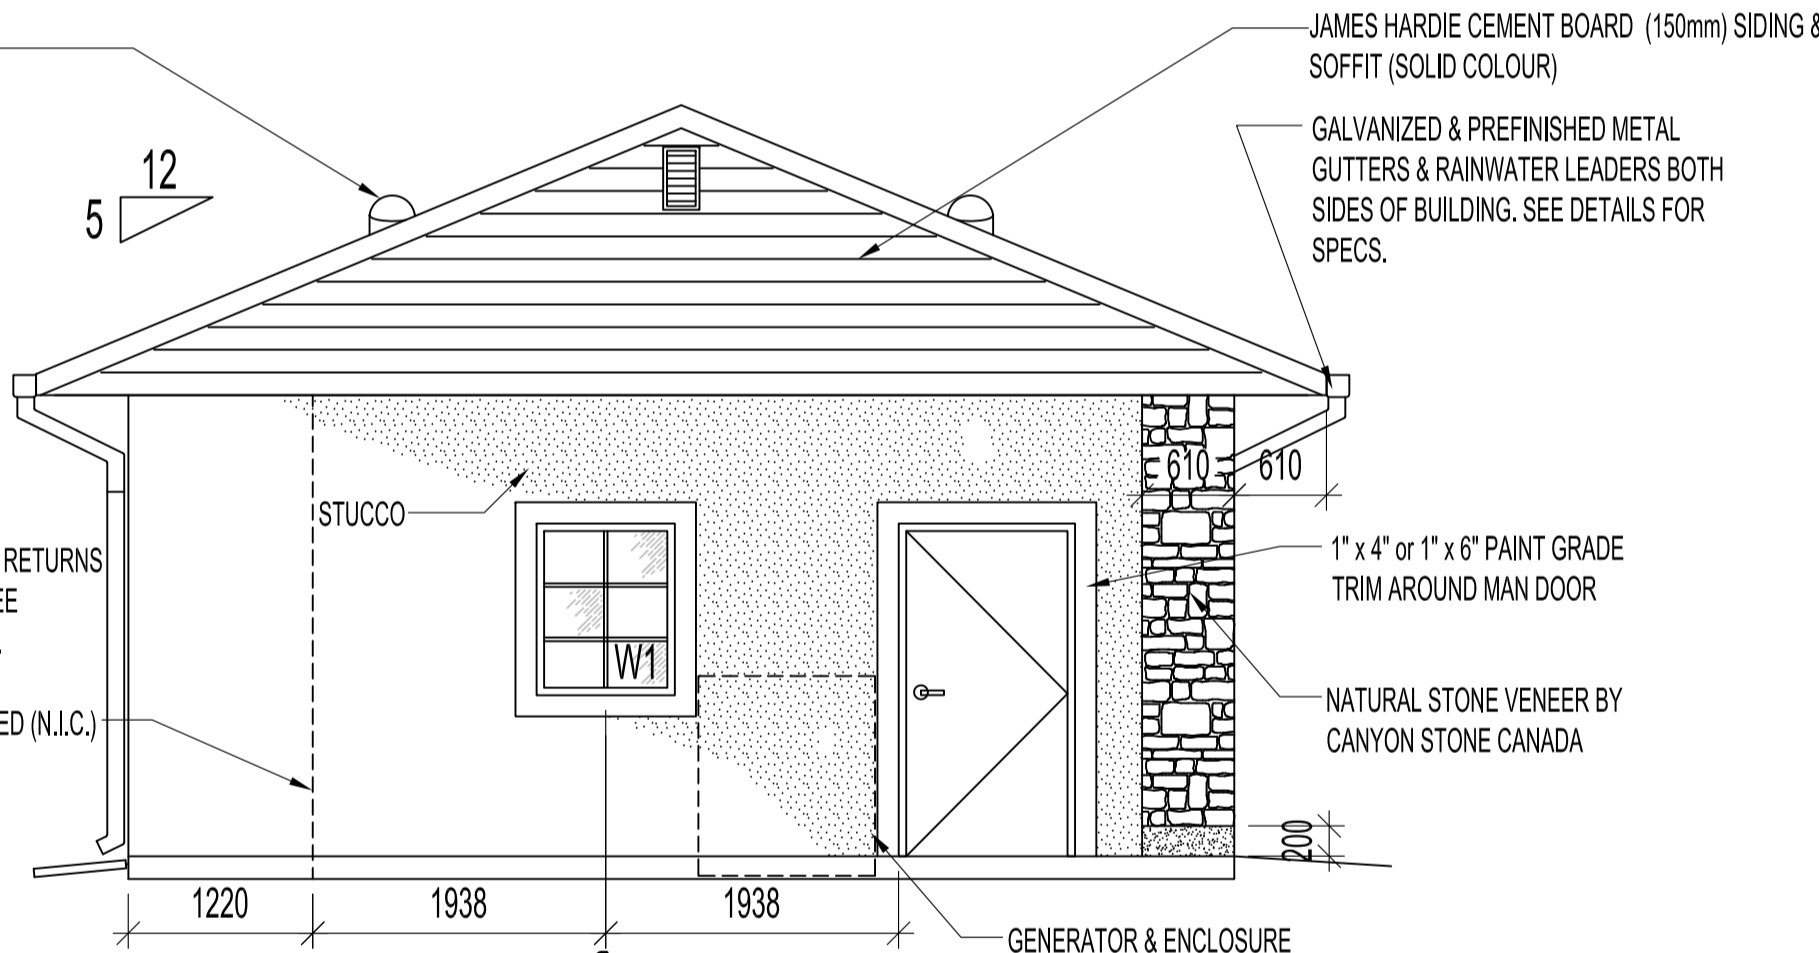

EAST ELEVATION  
SCALE 1:50

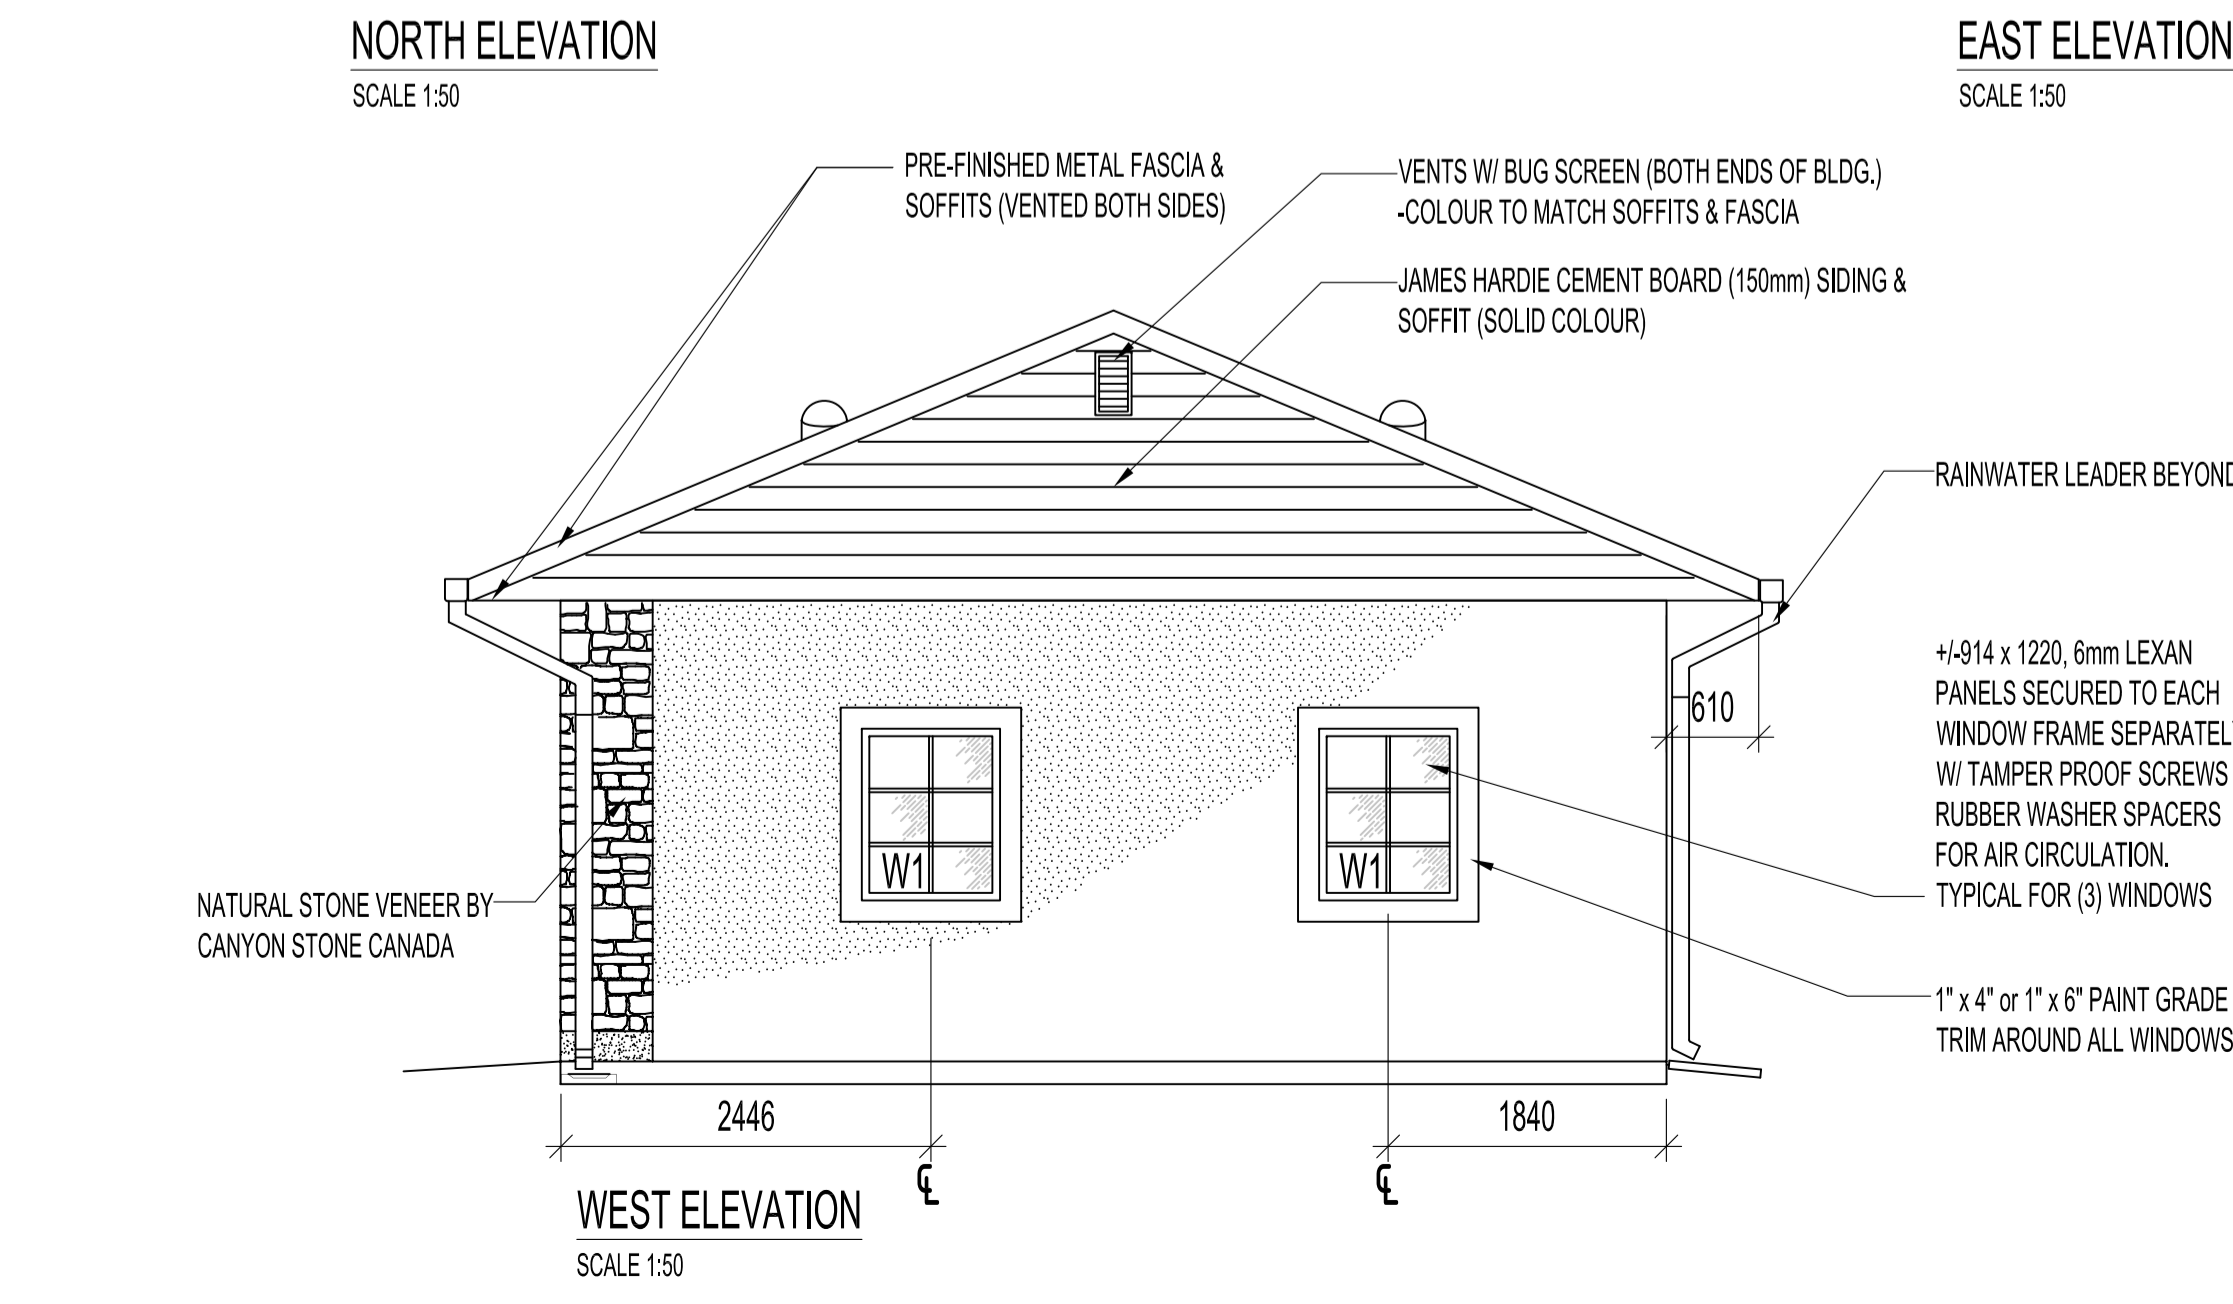

WEST ELEVATION  
SCALE 1:50

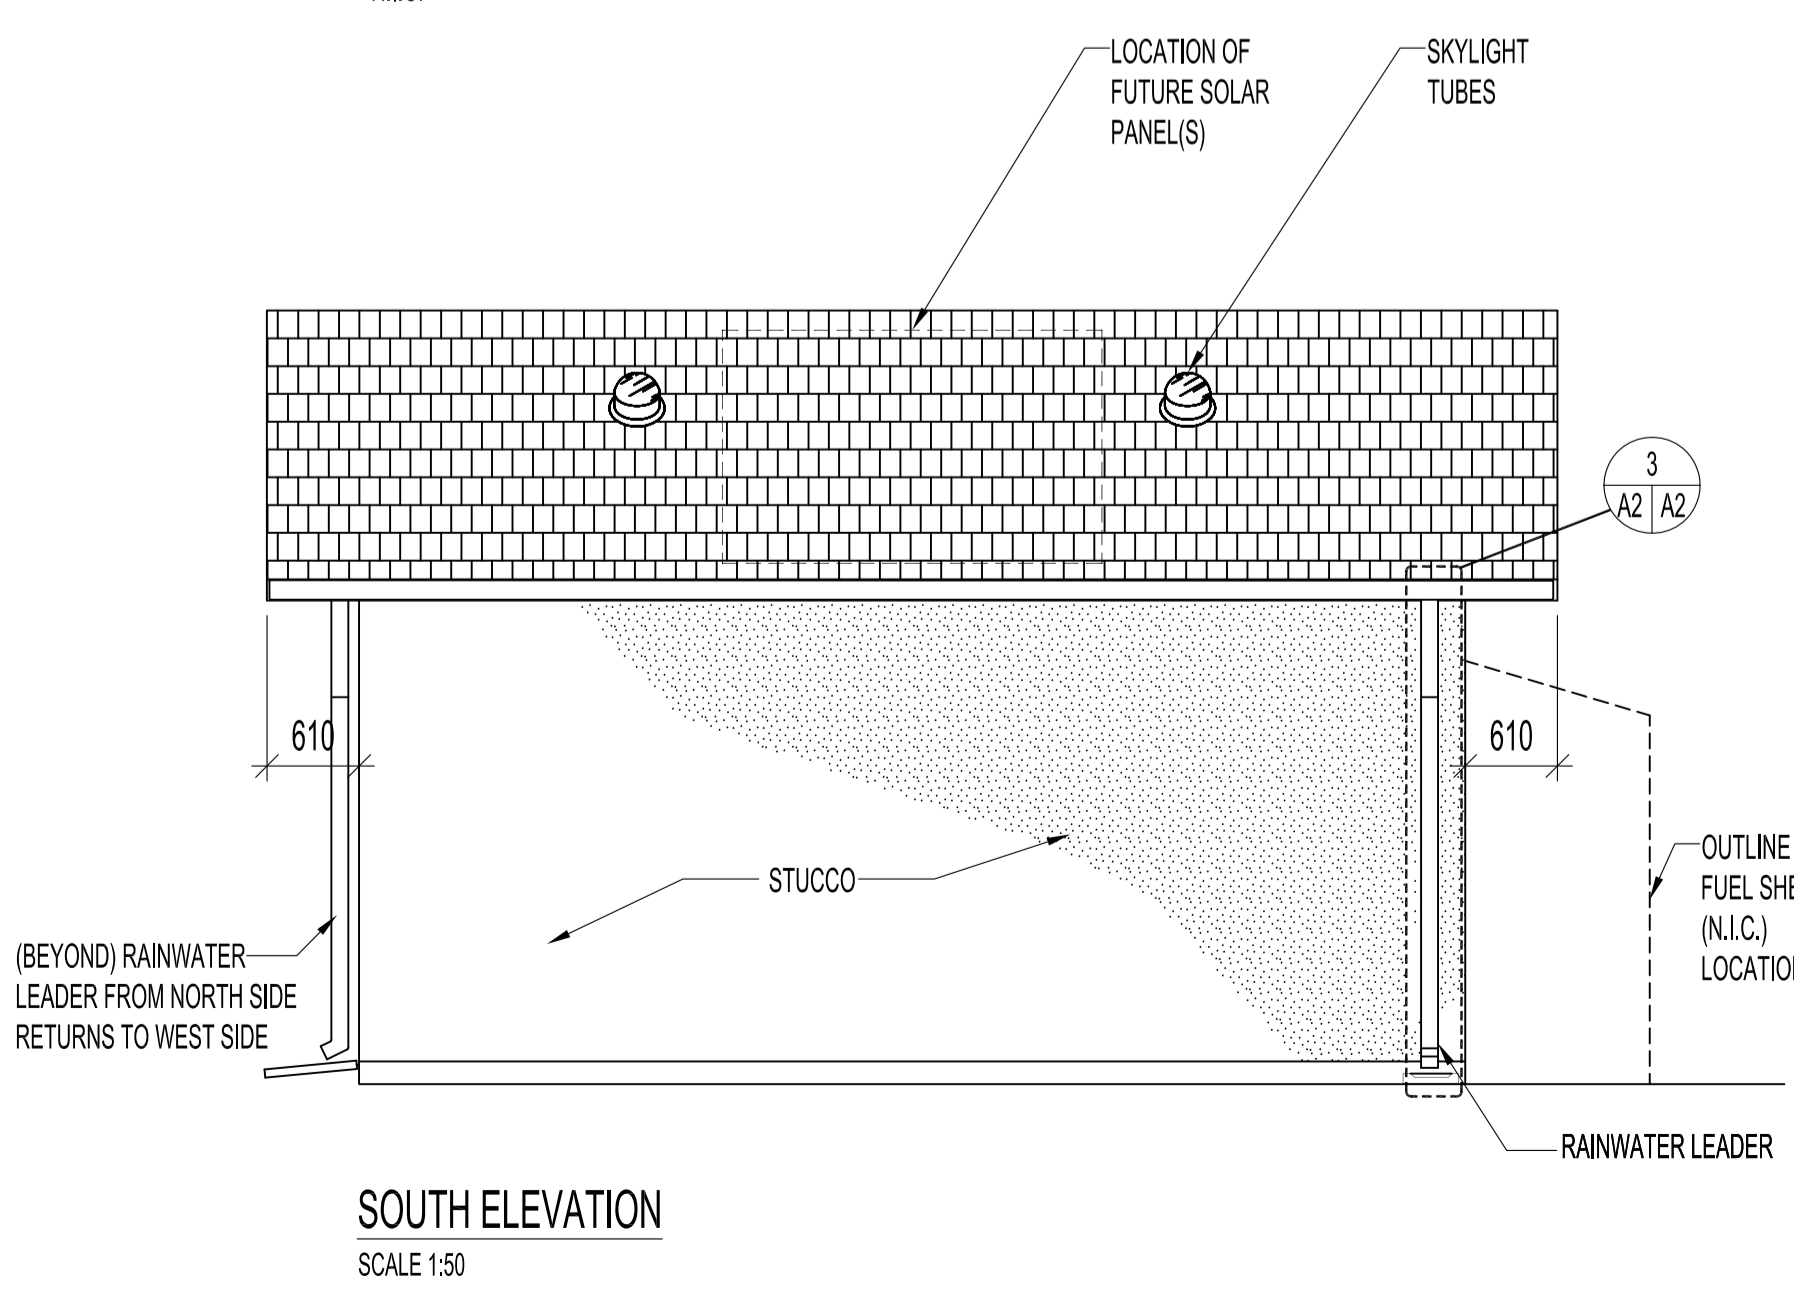

SOUTH ELEVATION  
SCALE 1:50

NOTES:  
SHOP DRAWINGS

**RAINWATER GUTTERS & LEADERS**  
PROVIDE SHOP DRAWINGS FOR CUSTOM GUTTERS & LEADERS.  
SEE DWG A2 FOR DETAILS.

**COLOURS & FINISHES**

**COLOURS & FINISHES FOR ALL STUCCO, CEMENT BOARD, STONE VENEER, SOFFITS & FASCIAS, ROOFING, RAINWATER GUTTERS & LEADERS, WINDOWS, DOORS, DOOR FRAMES, OVERHEAD DOOR, & TRIMS TO BE CHOSEN BY THE OWNER AT A LATER DATE.**

No.	REVISION/DESCRIPTION	BY	DATE

DRAWN	CHECKED	DESIGNED	APPROVED
MMK			
DATE: 2015.01.15	USER APPROVAL		

THE CITY OF WINNIPEG  
PLANNING, PROPERTY AND  
DEVELOPMENT DEPARTMENT  
MUNICIPAL ACCOMMODATIONS DIVISION  
3-65 GARRY STREET, R3C 4K4

PROJECT  
PUBLIC WORKS  
PARKS & OPEN SPACE DIVISION  
NEW PARKS GARAGE  
2050 WARDE AVENUE

SHEET TITLE  
GARAGE FLOOR PLAN,  
ELEVATIONS & DOOR SCHEDULE,  
DETAILS

SCALE	PROJECT No:	SHEET No:
AS SHOWN	2014-128	A2