




1 AQUATIC HALL OF FAME- NORTH ELEVATION
A2.1 SCALE: 3/16"=1'-0"

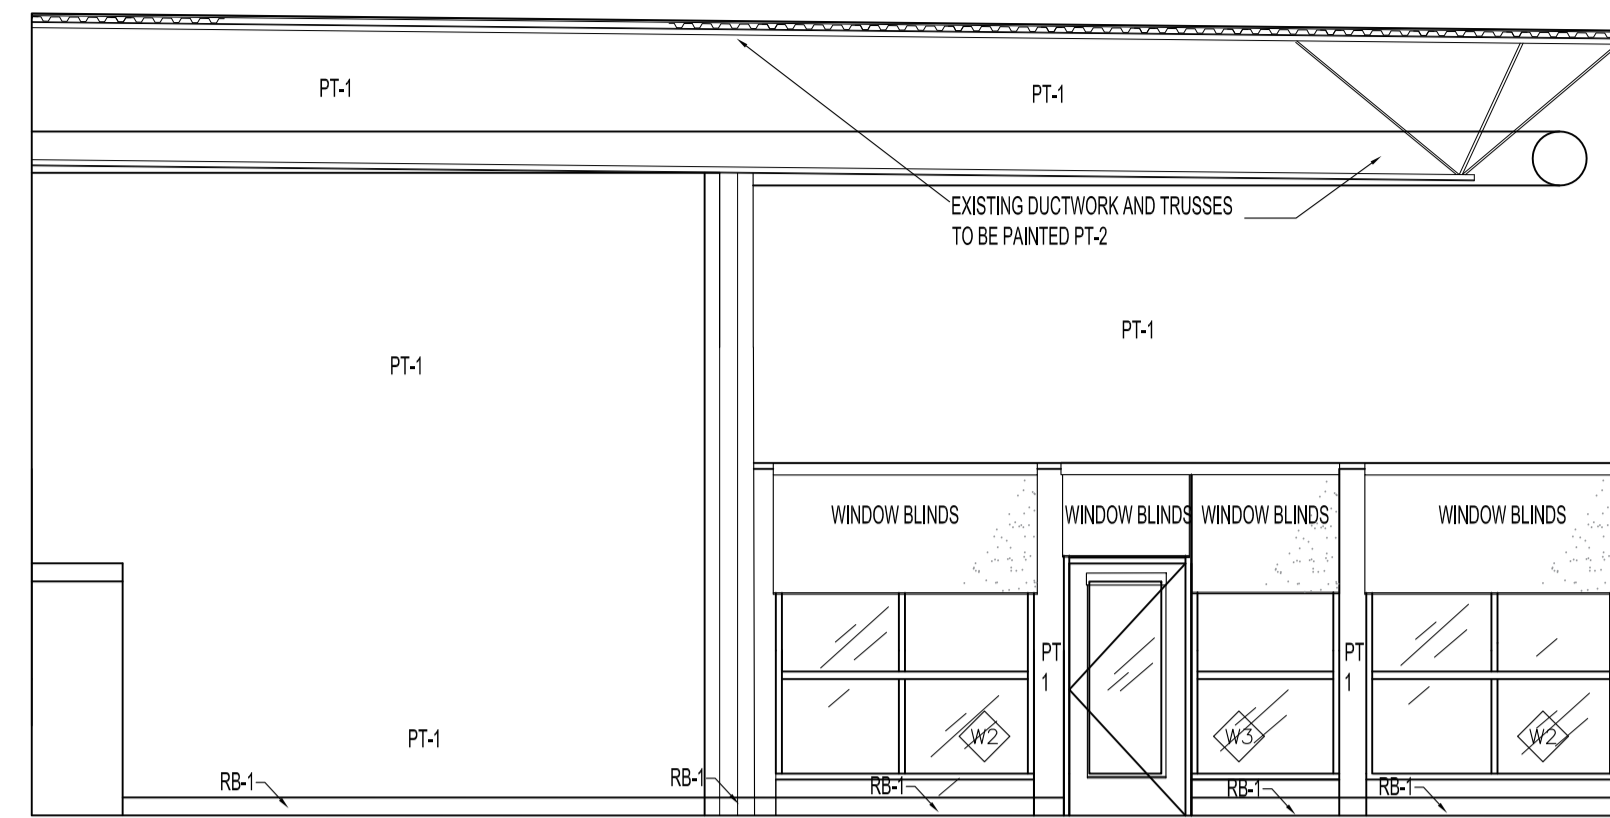


2 AQUATIC HALL OF FAME- SOUTH ELEVATION
A2.1 SCALE: 3/16"=1'-0"

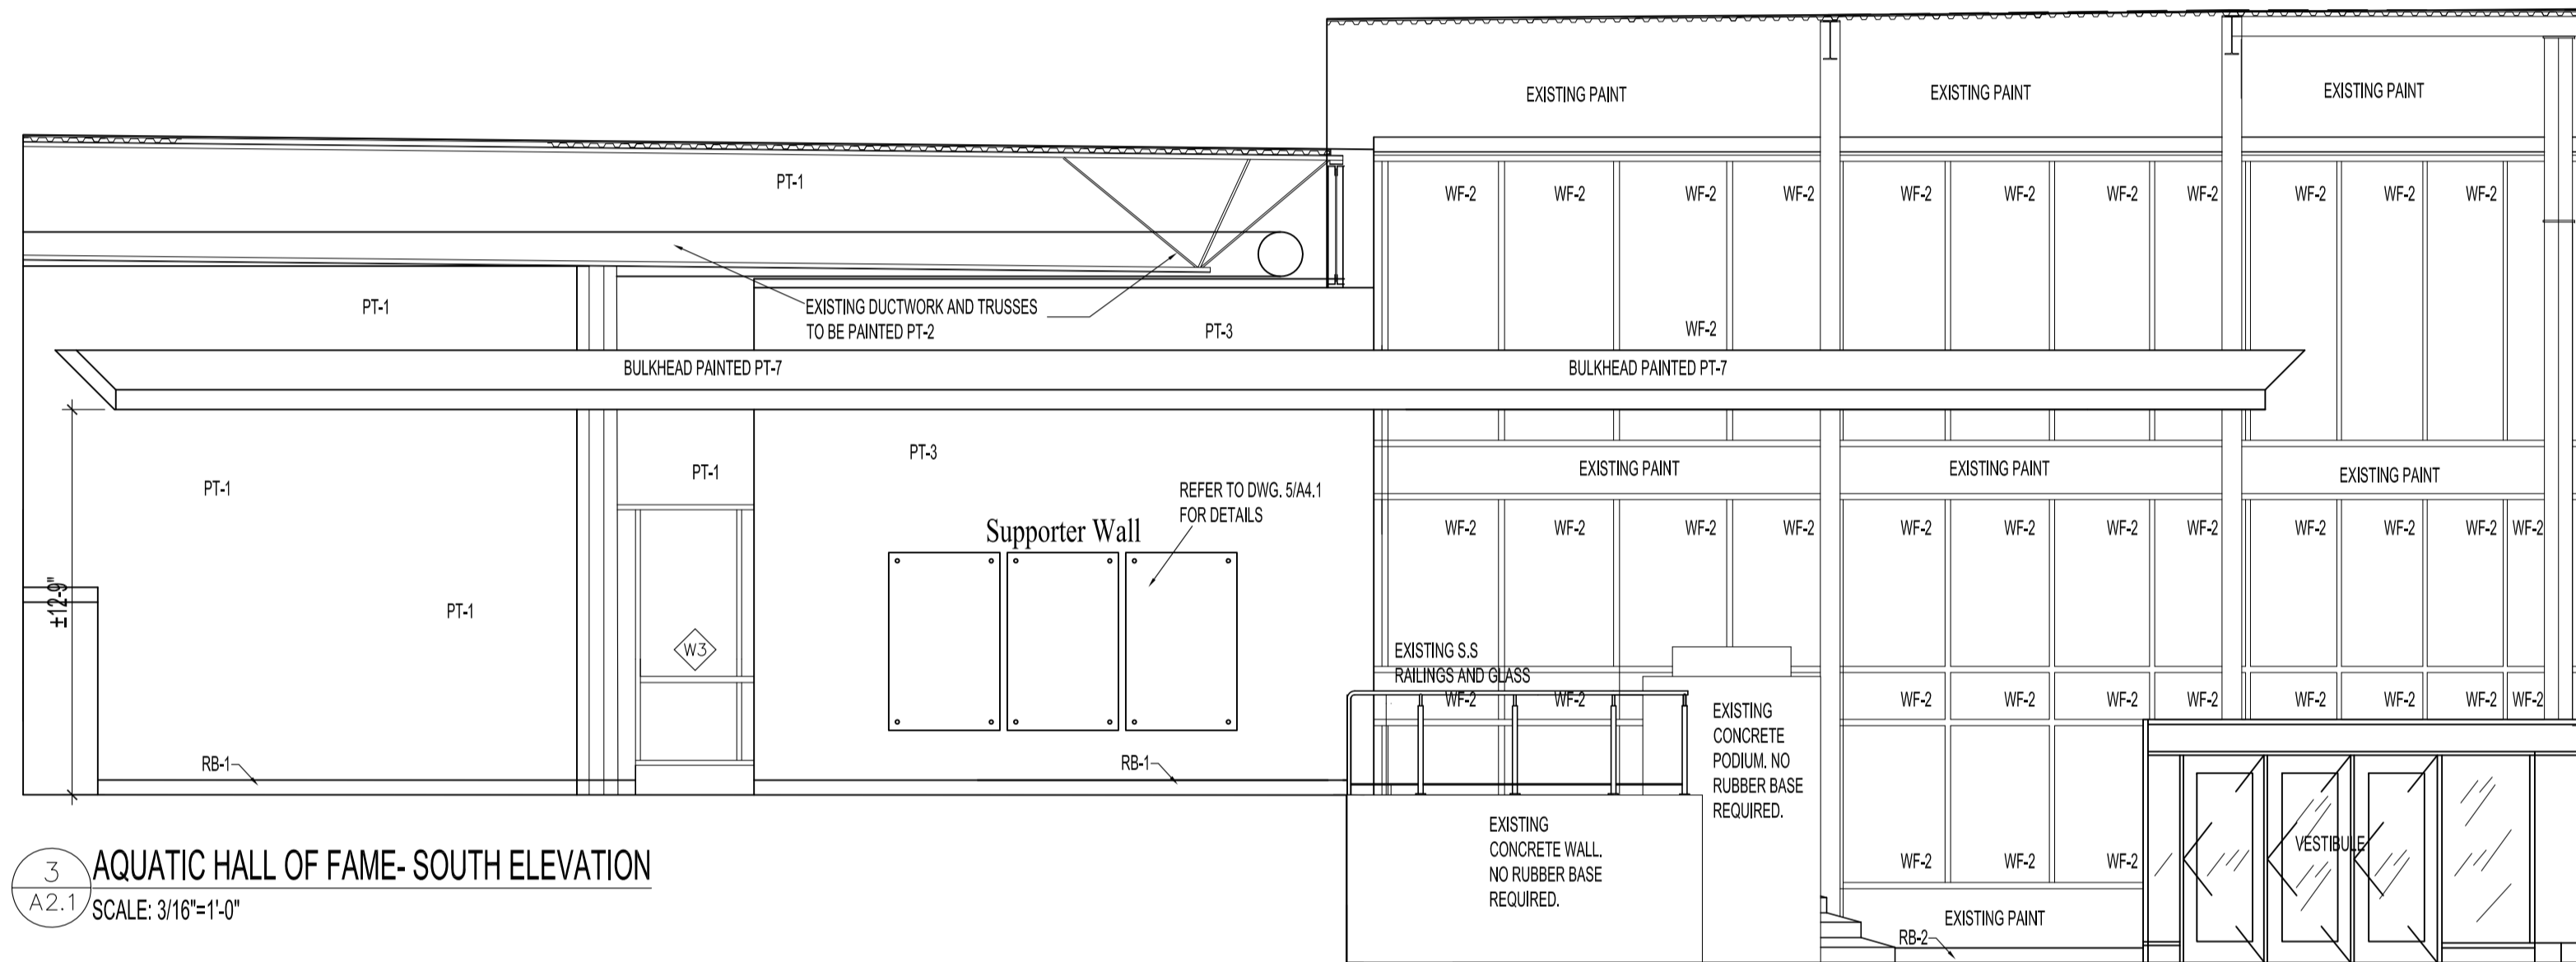


3 AQUATIC HALL OF FAME- SOUTH ELEVATION
A2.1 SCALE: 3/16"=1'-0"

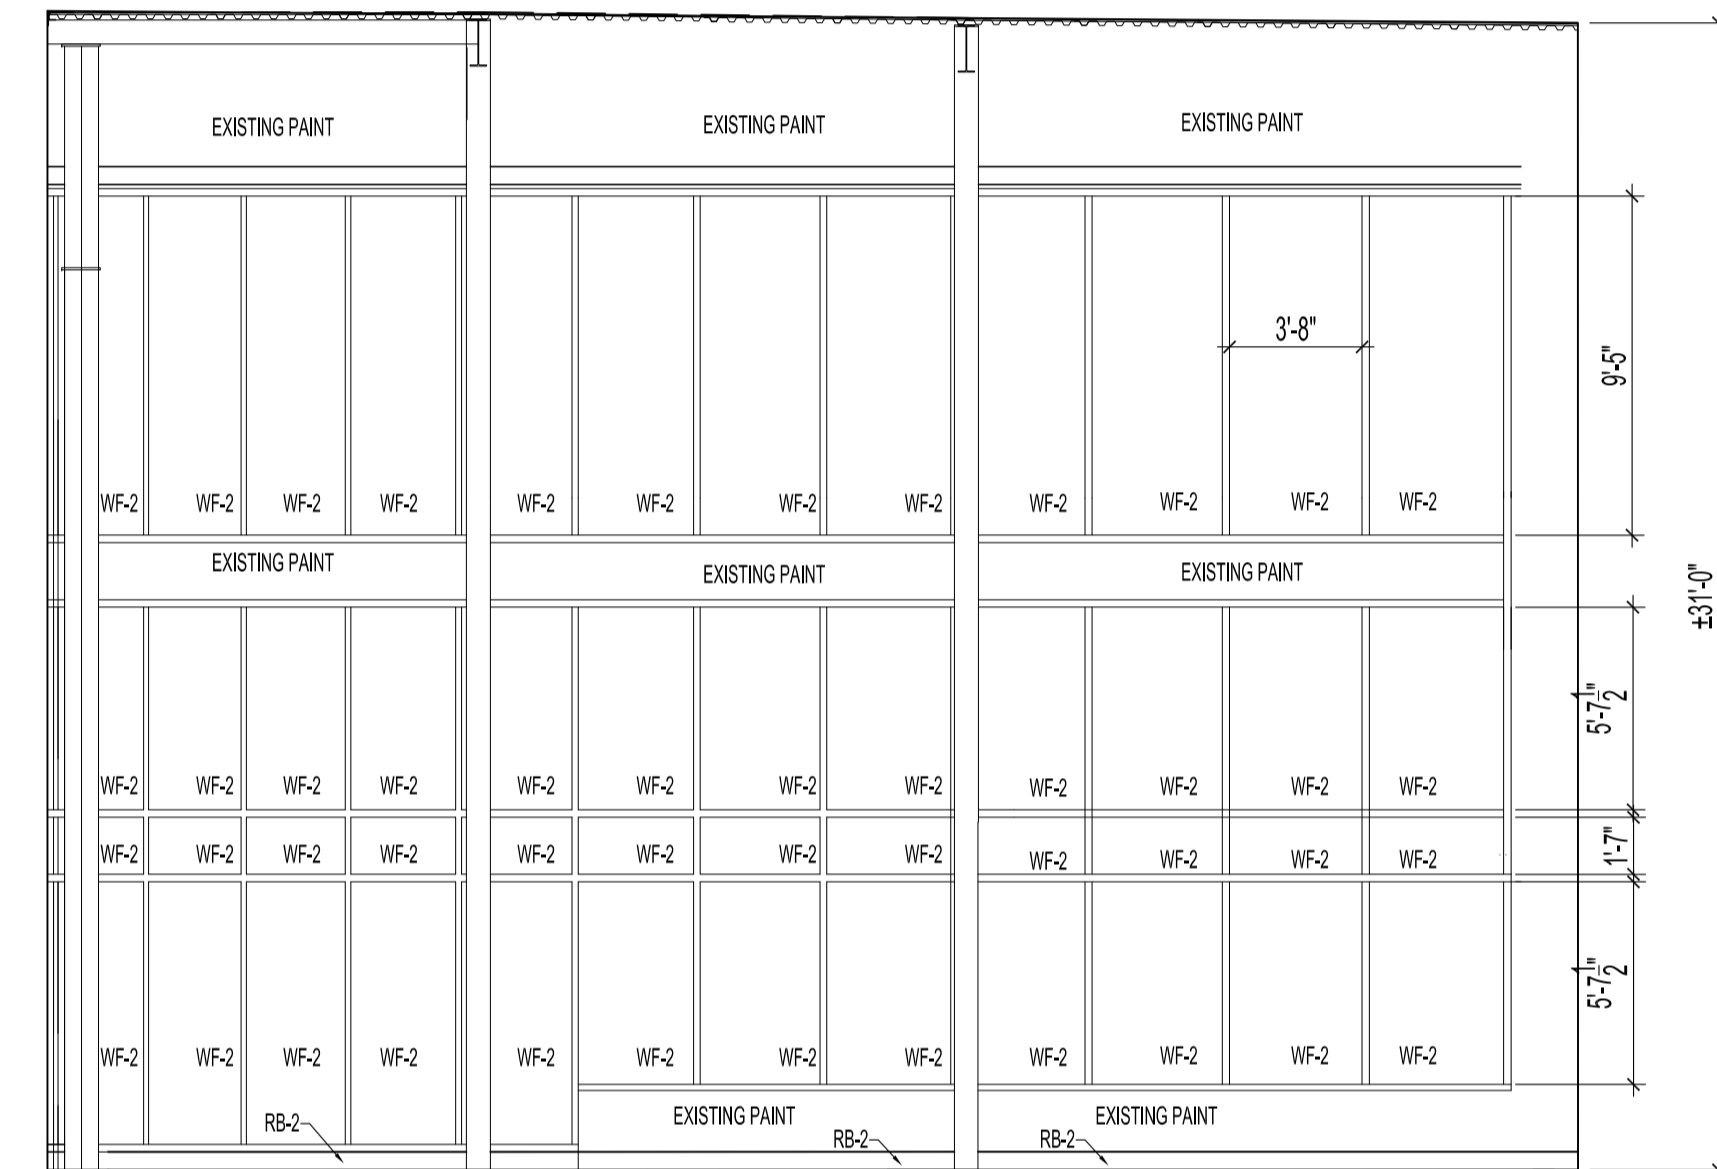


11 LOBBY GLASS ELEVATION- NORTH (TYPICAL FOR SOUTH SIDE)
A2.1 SCALE: 3/16"=1'-0"

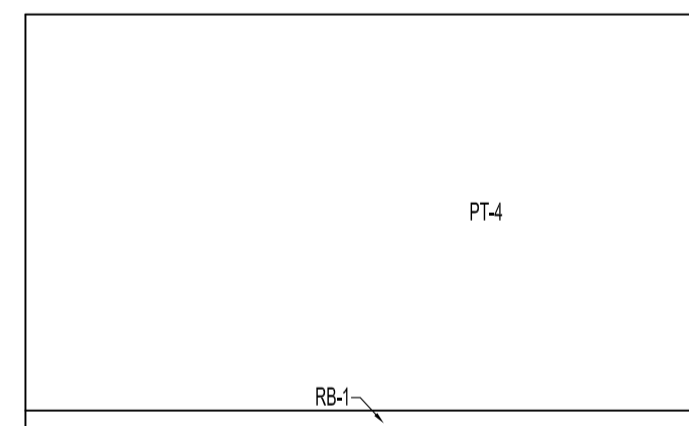


4 OFFICE ELEVATION
A2.1 SCALE: 3/16"=1'-0"

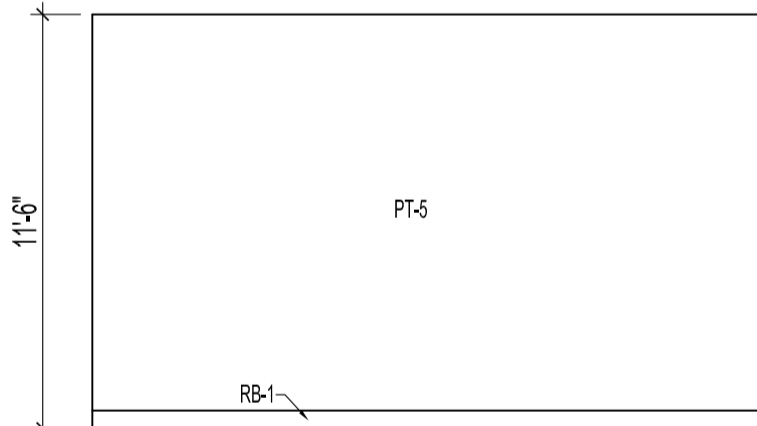


5 OFFICE ELEVATION
A2.1 SCALE: 3/16"=1'-0"

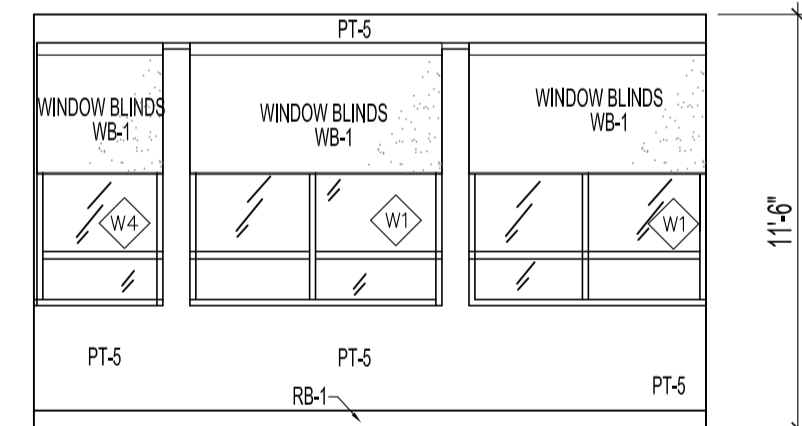


6 OFFICE ELEVATION
A2.1 SCALE: 3/16"=1'-0"

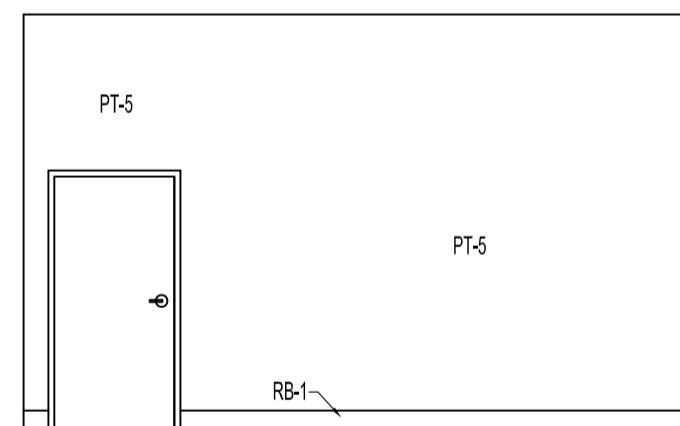


7 OFFICE ELEVATION
A2.1 SCALE: 3/16"=1'-0"

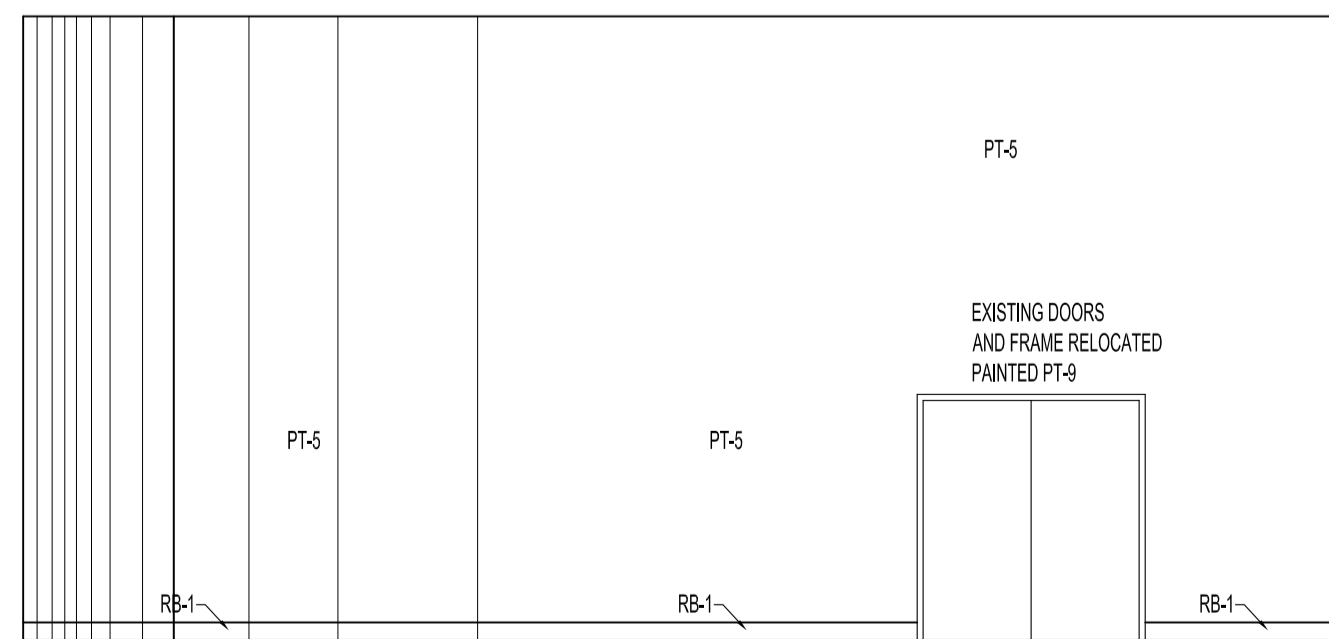

8 PROCESSING ROOM ELEVATION
A2.1 SCALE: 3/16"=1'-0"

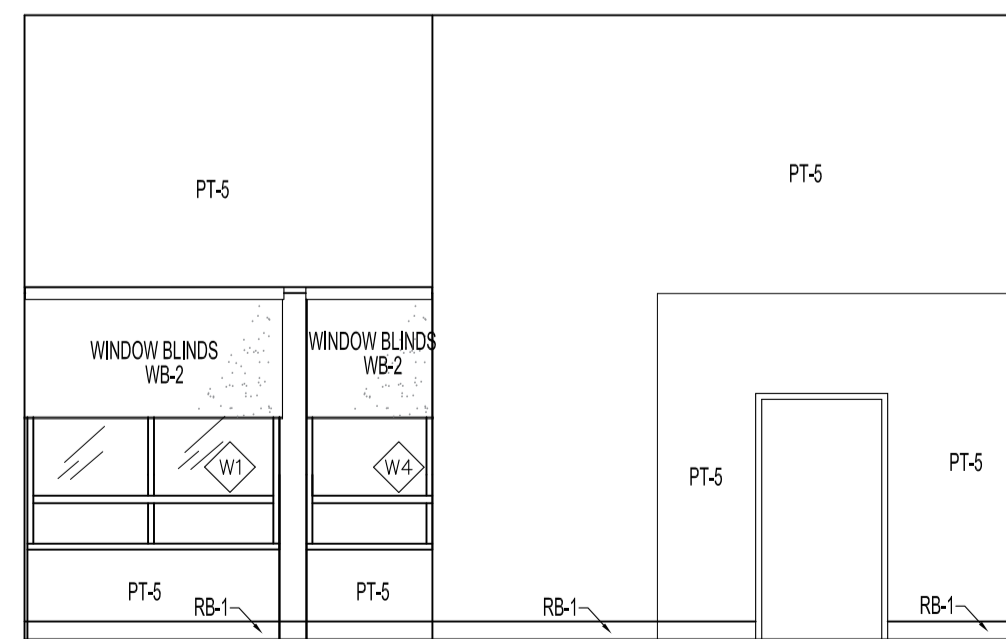

9 PROCESSING ROOM ELEVATION
A2.1 SCALE: 3/16"=1'-0"

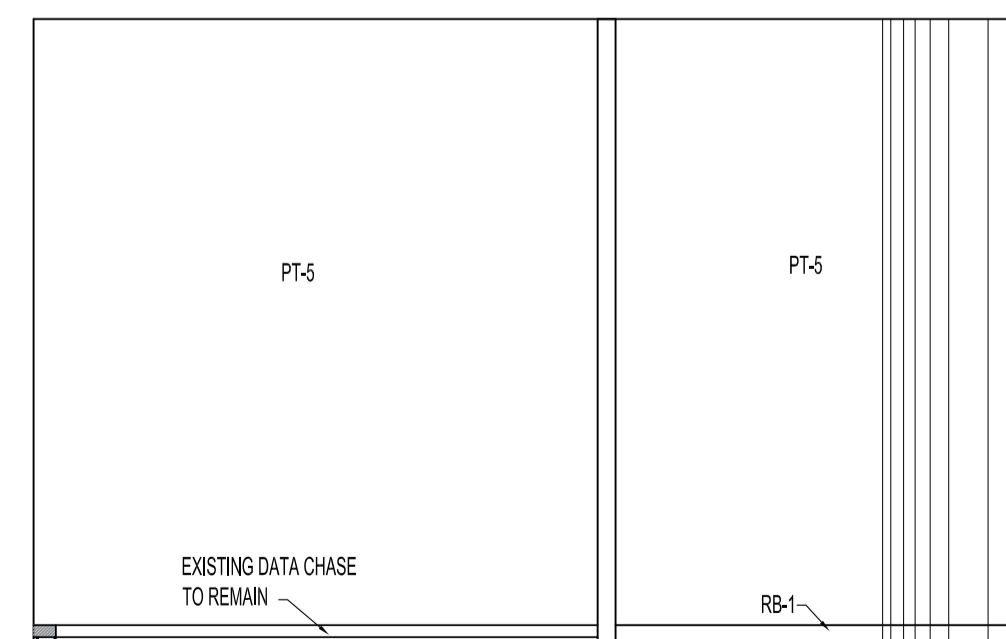

10 PROCESSING ROOM ELEVATION
A2.1 SCALE: 3/16"=1'-0"

DRAWING NOTES

- 1 REFER TO DRAWING A/ 5.0 FOR FINISH SCHEDULE FOR SPECIFICATIONS.

0	ISSUED FOR CONSTRUCTION	NOV.28/16
No.	REVISION/DESCRIPTION	BY DATE
SEAL		

DRAWN	K/JN	CHECKED	DESIGNED	K/JN	APPROVED
DATE	2016.11.30	USER APPROVAL			
THE CITY OF WINNIPEG PLANNING, PROPERTY AND DEVELOPMENT DEPARTMENT MUNICIPAL ACCOMMODATIONS DIVISION 3-65 GARRY STREET, R3C 4K4					
PROJECT AQUATIC HALL OF FAME MUSEUM ROYAL GALLERY SPACE RESTORATION					
25 POSEIDON BAY					
SHEET TITLE					

INTERIOR ELEVATIONS

SCALE	PROJECT No:	SHEET No:
AS SHOWN	2014-148	A2.1