

ALL DRAWINGS AND SPECIFICATIONS ARE THE PROPERTY OF THE CONSULTANT.
 NO REPRODUCTIONS MAY BE MADE WITHOUT THE CONSENT OF THE CONSULTANT AND ALL REPRODUCTIONS MUST BEAR THE NAME OF THE CONSULTANT.
 THE SUB-CONTRACTOR SHALL VERIFY ALL DIMENSIONS, DATINGS AND LEVELS NOTED ON THE DRAWINGS WITH THE CONDITIONS ON SITE AND SHALL BE RESPONSIBLE FOR REPORTING ANY ERRORS OR OMISSIONS TO THE ENGINEER FOR ADJUSTMENTS.
 THIS DRAWING SHALL NOT BE SCALED.


WALL TYPES

NOTE: PROVIDE BLOCKING IN ALL WALLS TO ACCOMMODATE GRAB BARS, FIXTURES AND ACCESSORIES.


- 1 EXTERIOR FINISH - REFER TO ELEVATIONS
 25mm SEMI-RIGID MINERAL WOOL INSULATION
 TYVEK COMMERCIAL WRAP
 13mm PLYWOOD SHEATHING
 203mm 912mm THICK METAL STUDS @ 406mm O.C.
 RSI 3.85 FOAMED IN PLACE INSULATION
 16mm TYPE 'C' GYPSUM WALLBOARD
 INTERIOR FINISH - REFER TO ELEVATIONS
- 2 EXTERIOR FINISH - REFER TO ELEVATIONS
 BUILDING WRAP
 100mm 912mm THICK Z GIRTS @ 610mm O.C.
 100mm SEMI-RIGID MINERAL WOOL INSULATION
 SELF ADHERED BITUMEN MEMBRANE
 190mm MASONRY BLOCK
- 3 1 HOUR F.R.R.
 190mm MASONRY BLOCK
- 4 190mm MASONRY BLOCK

NOTE: ALL WALLS IN 100 VESTIBULE, 101 UNIVERSAL TOILET ROOM AND 102 UNIVERSAL TOILET ROOM ARE TO HAVE THE TERRAZZO SMOOTH FINISH ON VISIBLE FACES.


NOTE: ALL EXPOSED INTERIOR MASONRY JOINTS WITH TERRAZZO SMOOTH FINISH TO BE FLUSH WITH COLOUR MATCHING GROUT. ALL OTHER MASONRY JOINTS TO BE CONCAVE.

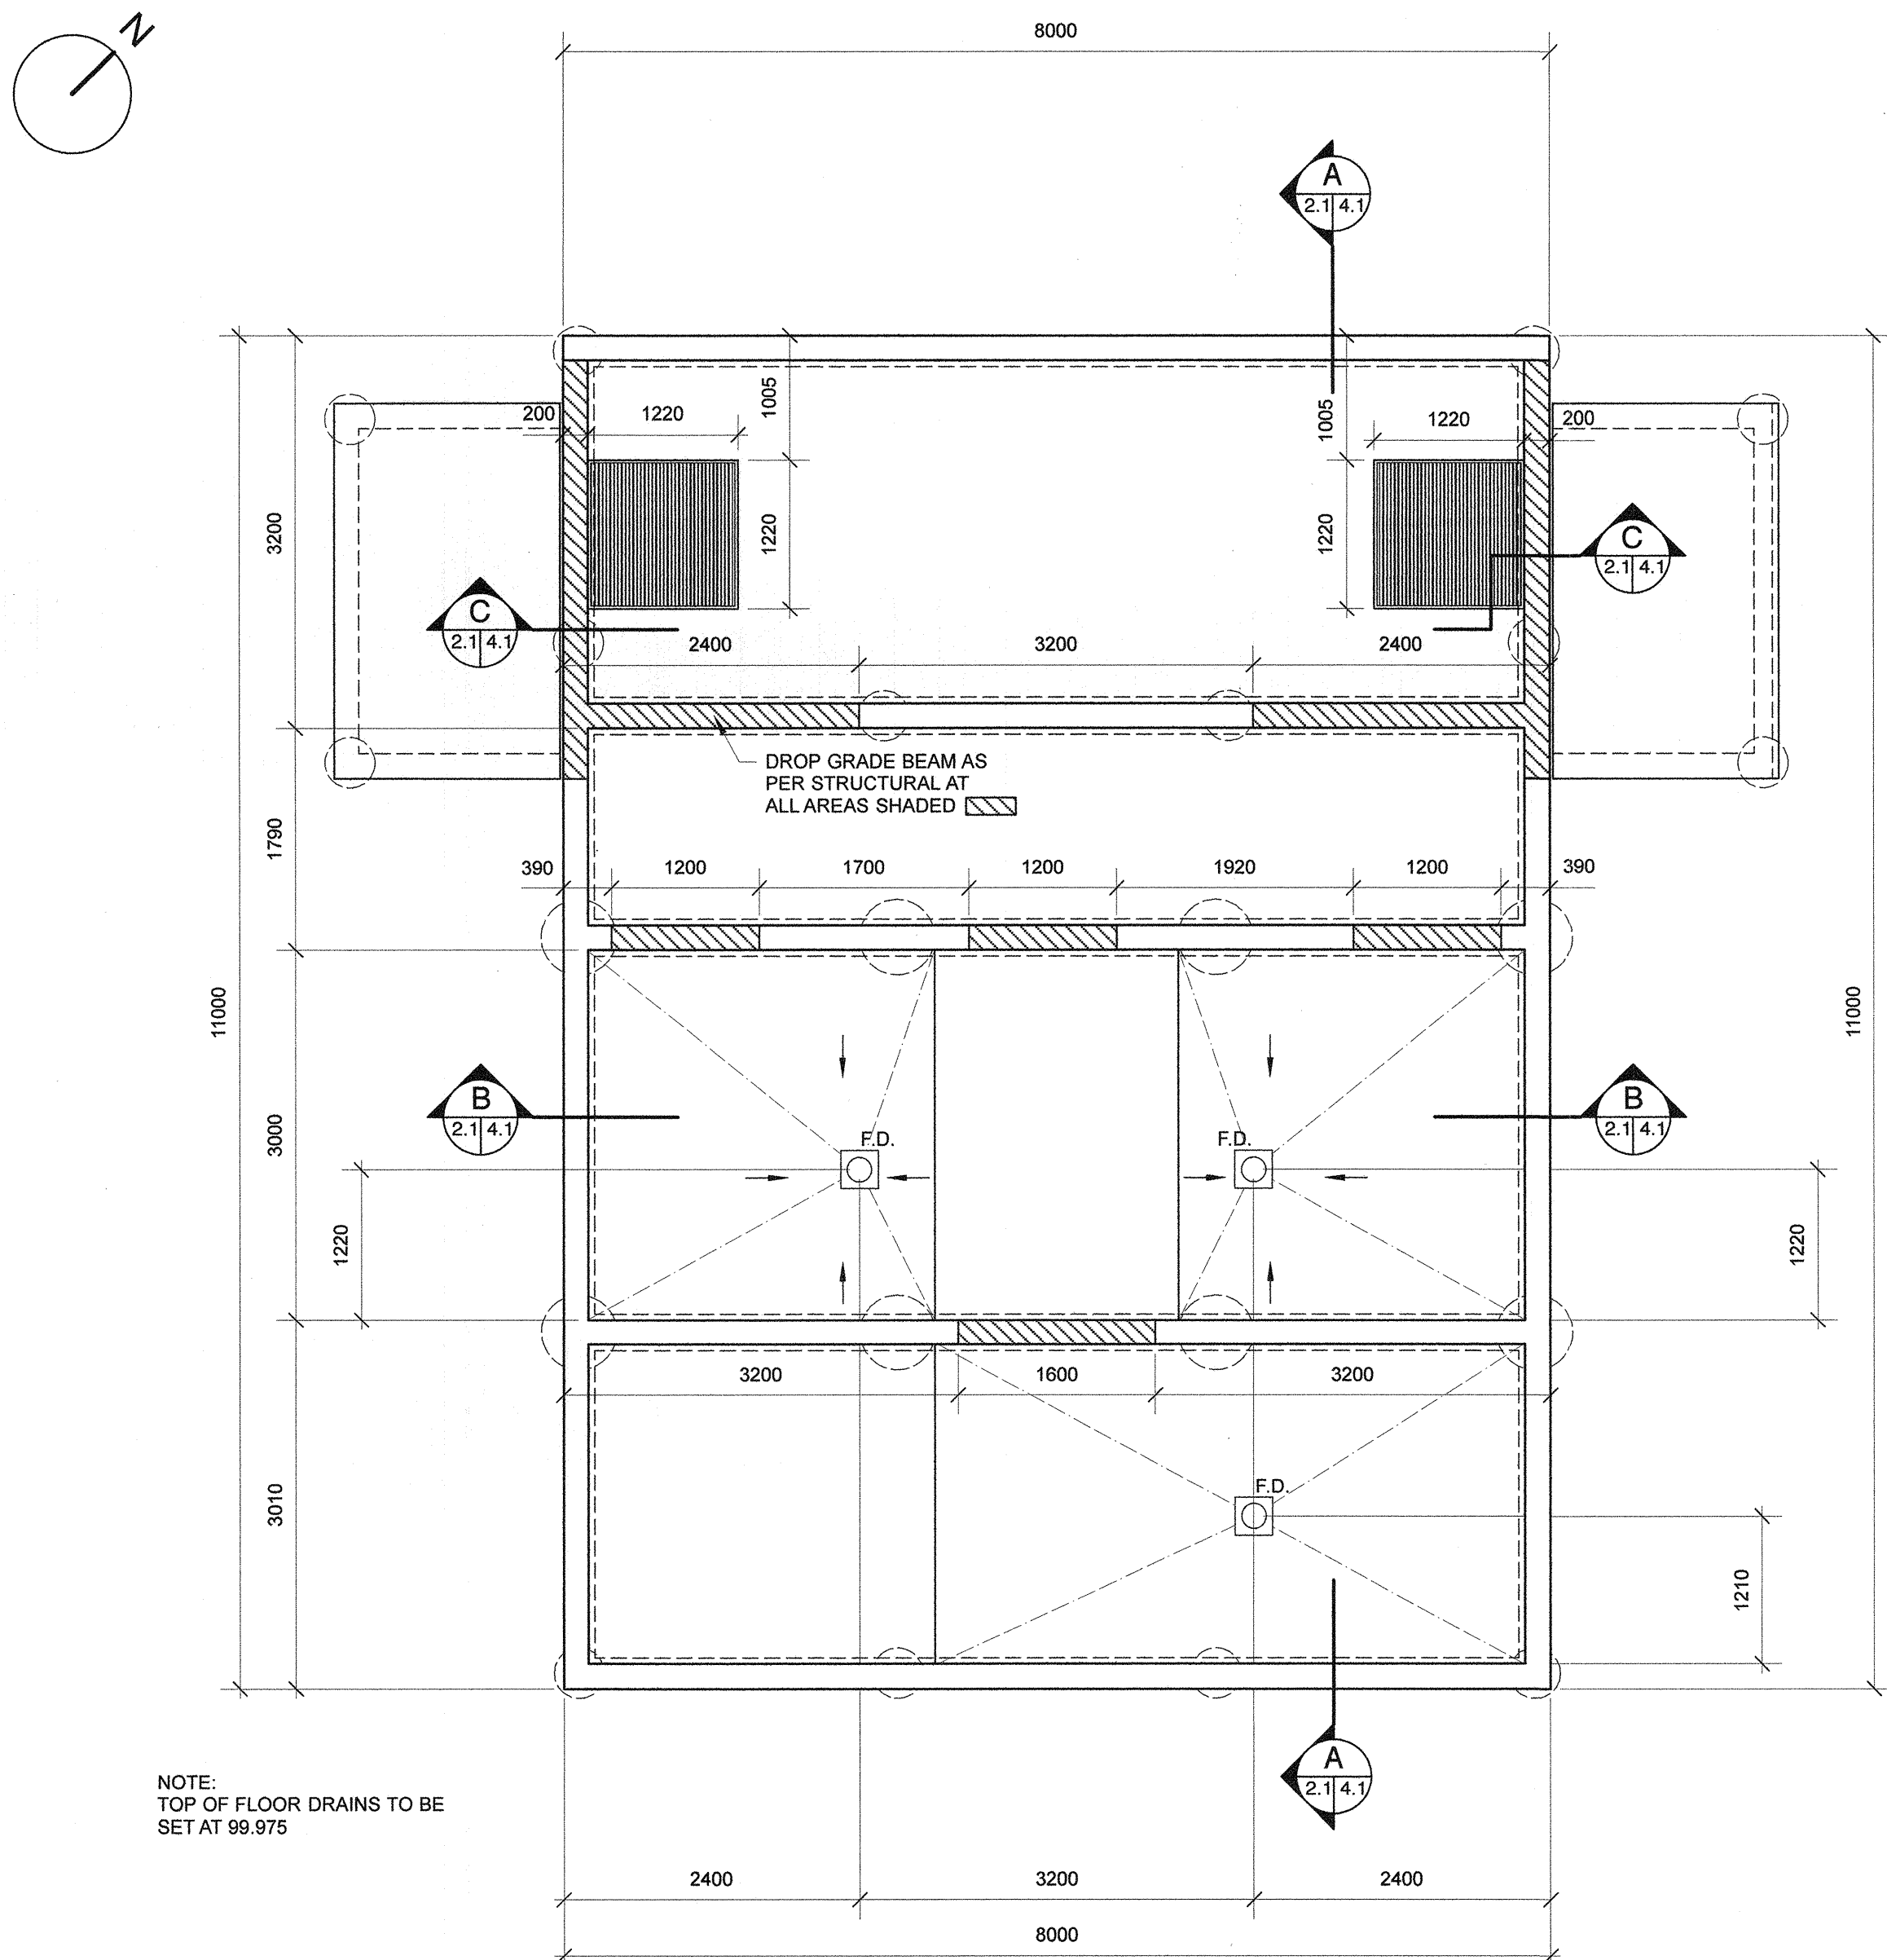


A FOUNDATION PLAN
 A2.1 A2.1 1/50

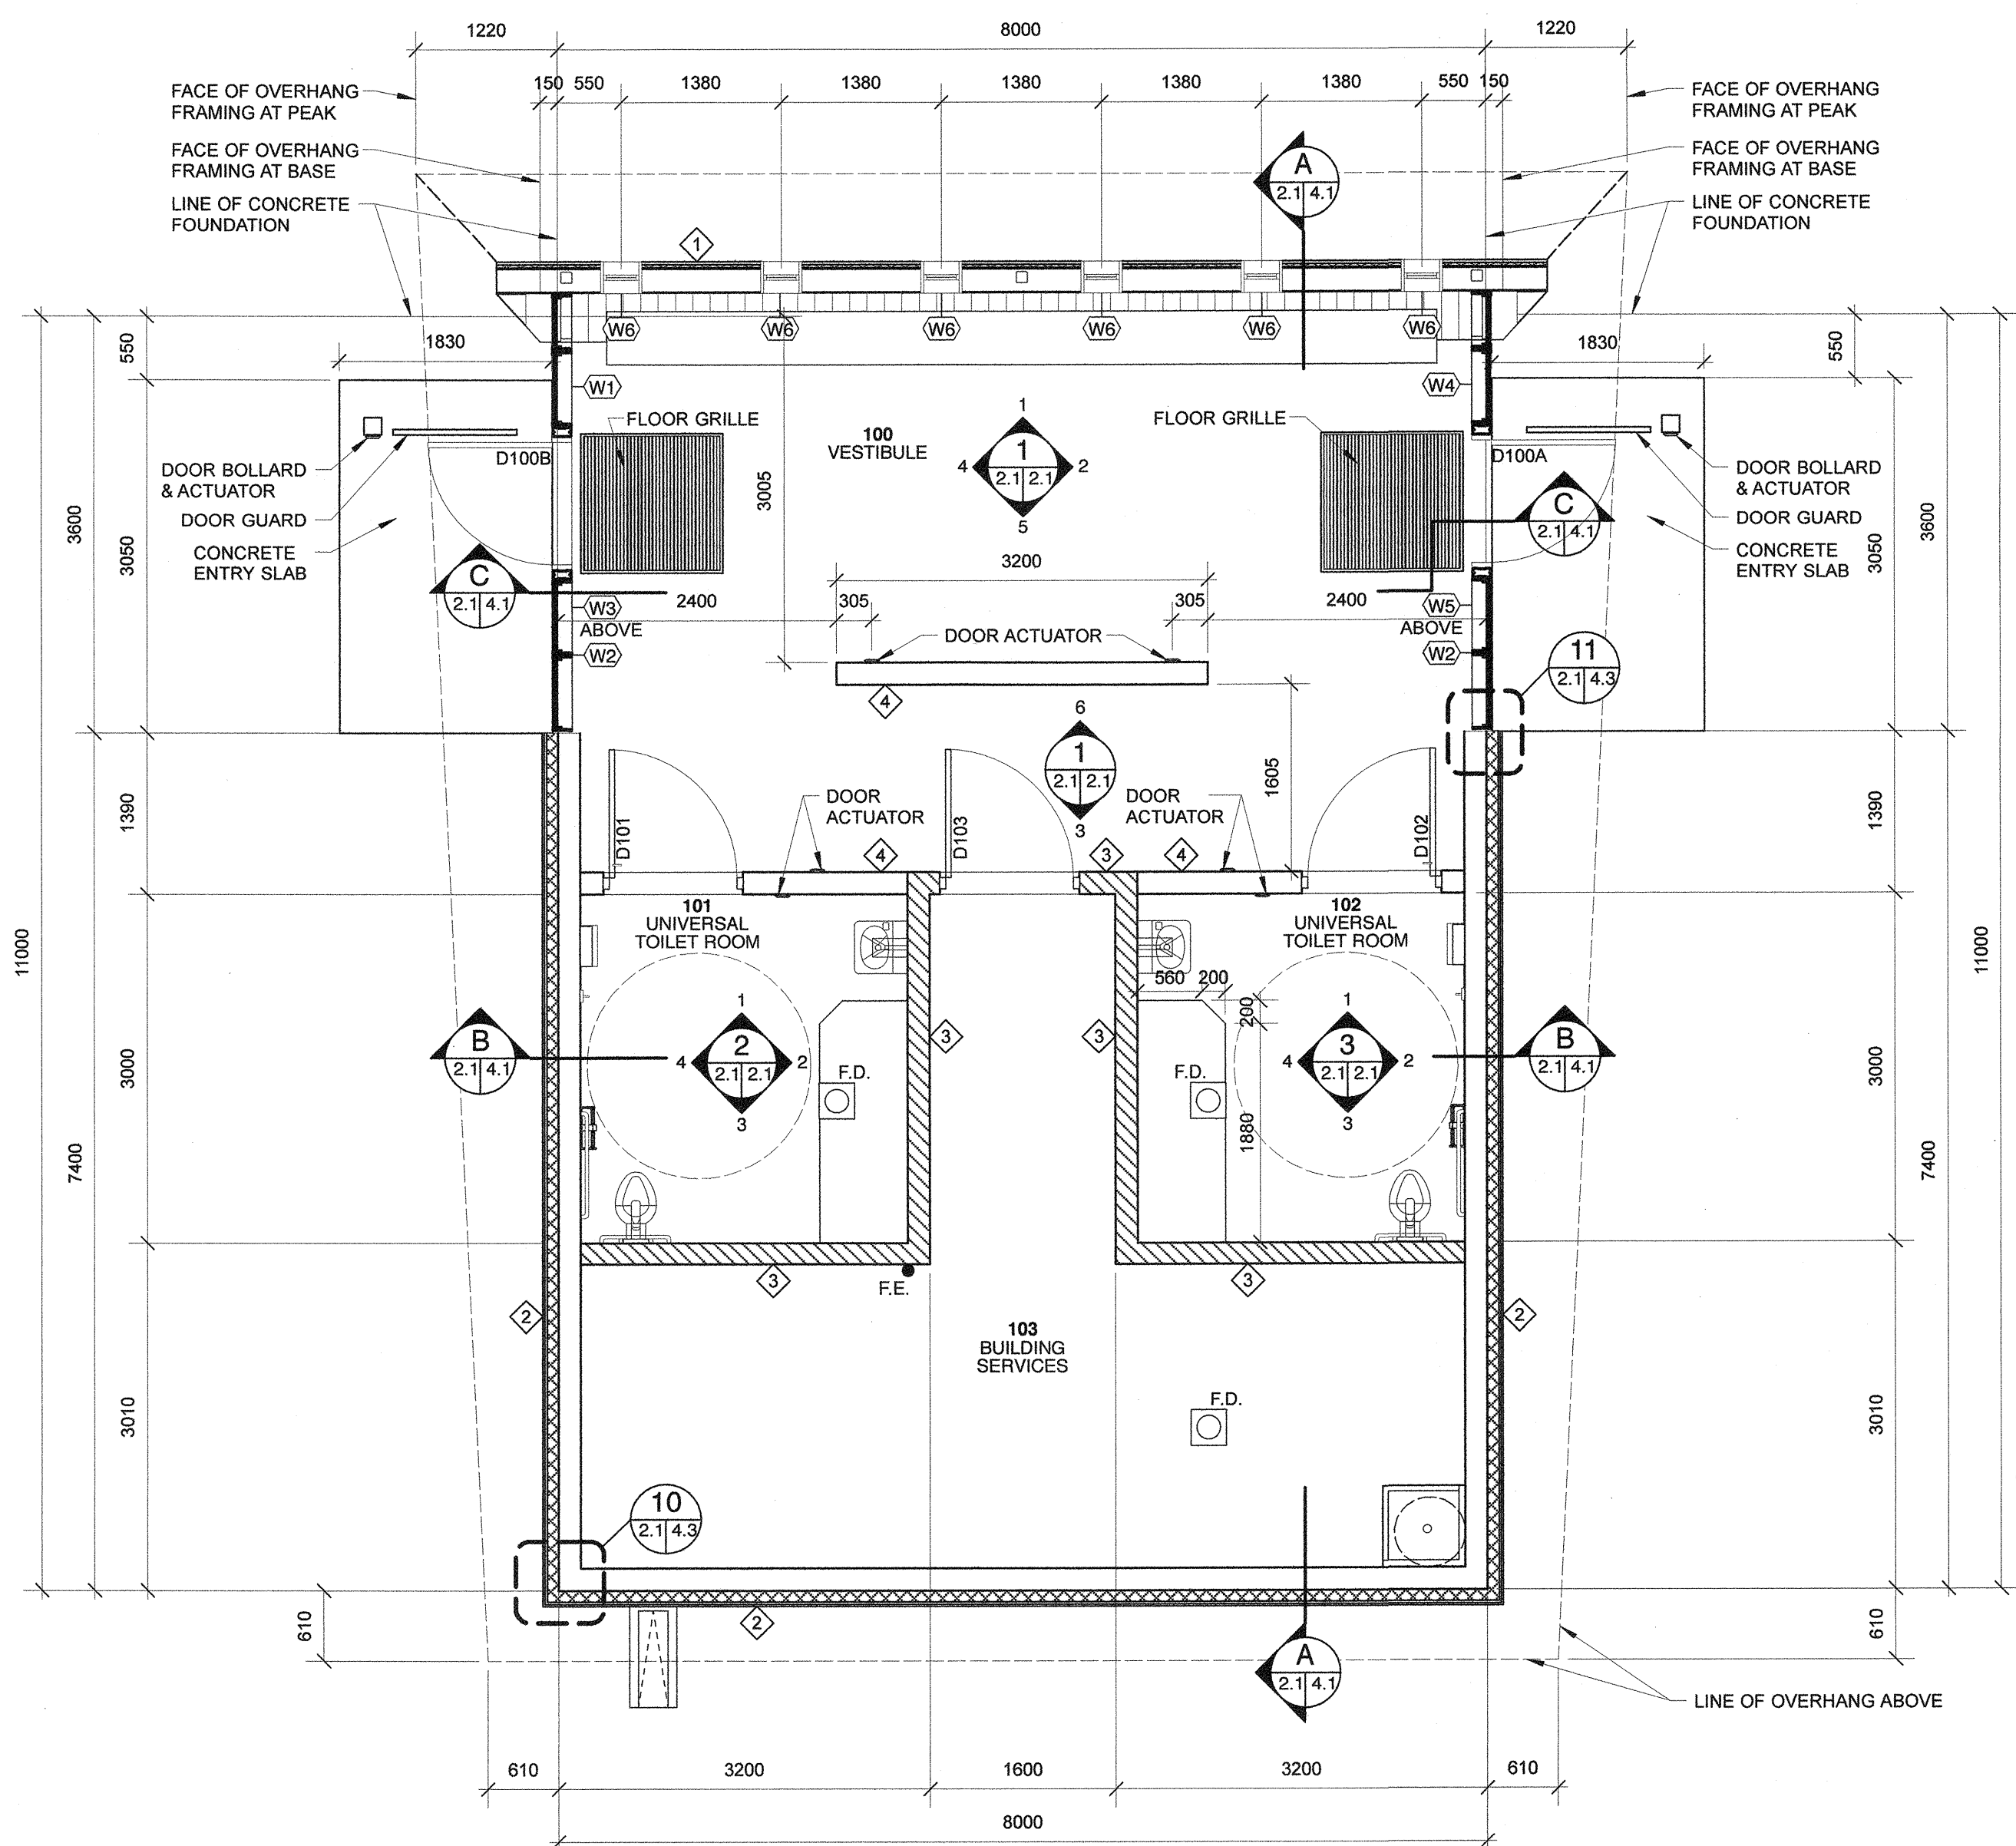


B MAIN LEVEL PLAN
 A2.1 A2.1 1/50

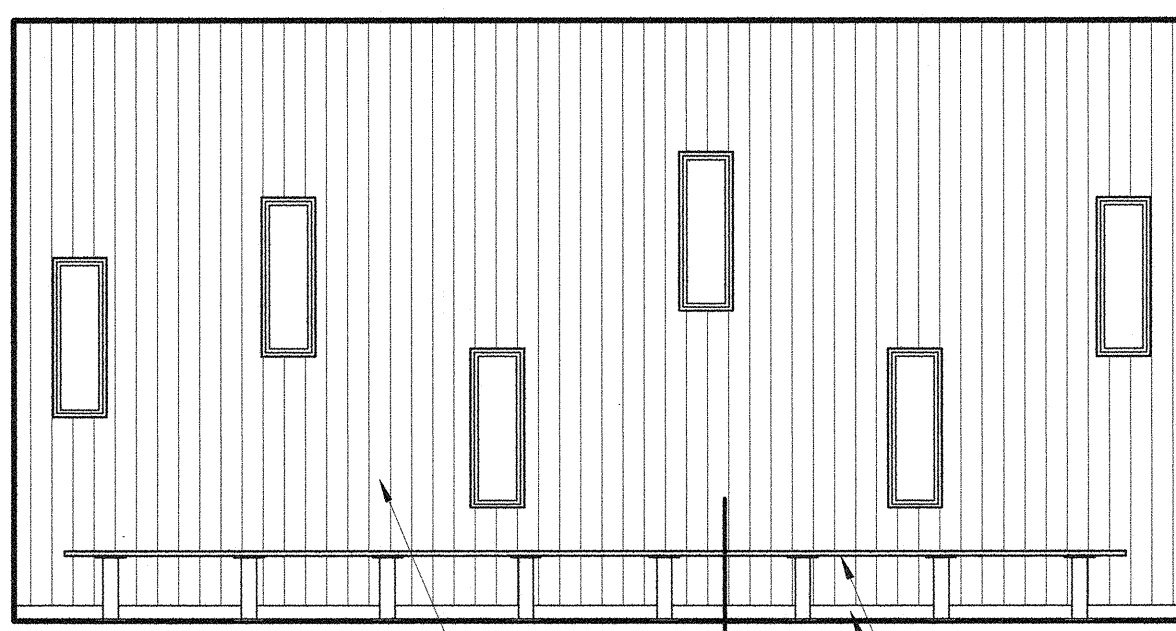










1 100 VESTIBULE
 A2.1 A2.1 1/50

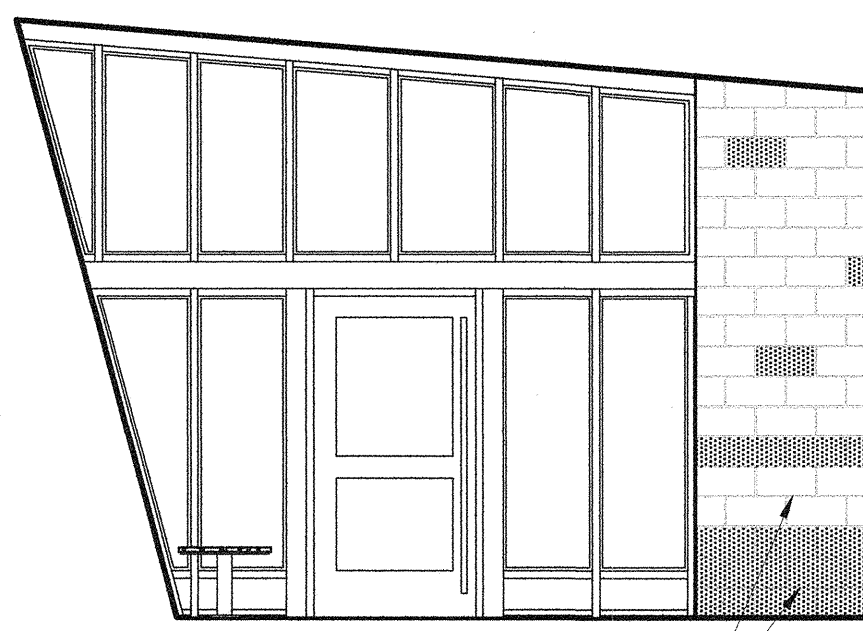


2 101 UNIVERSAL TOILET ROOM
 A2.1 A2.1 1/50

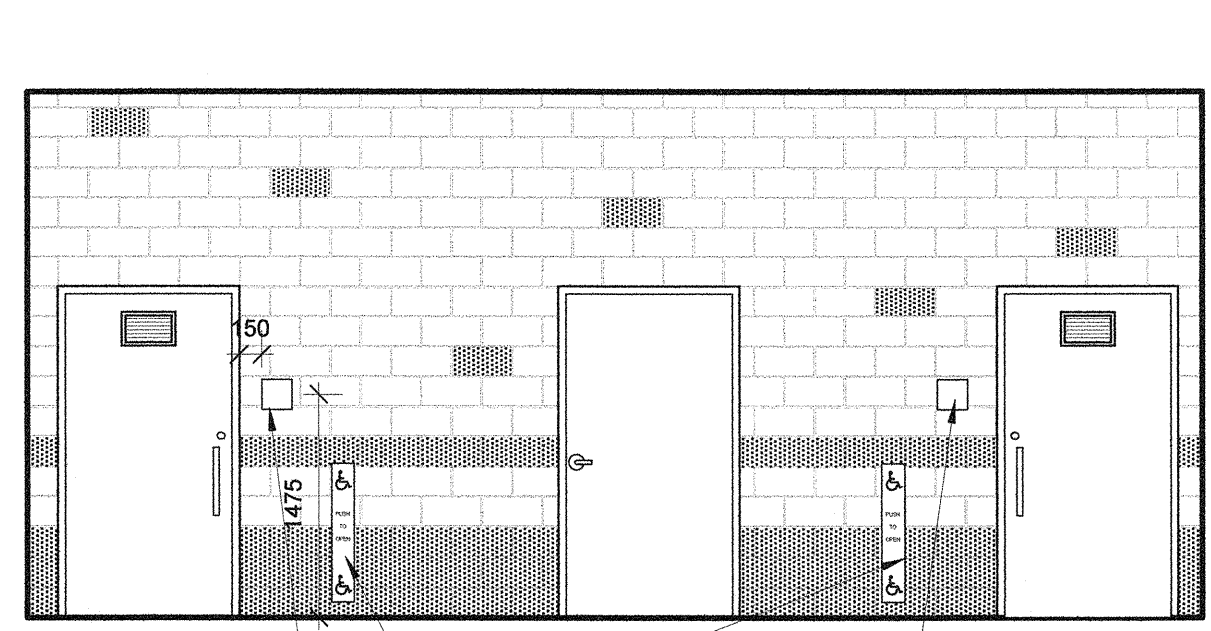

3 101 UNIVERSAL TOILET ROOM
 A2.1 A2.1 1/50

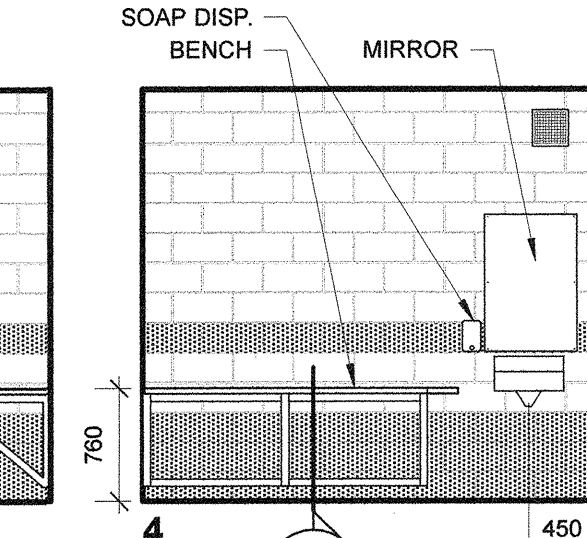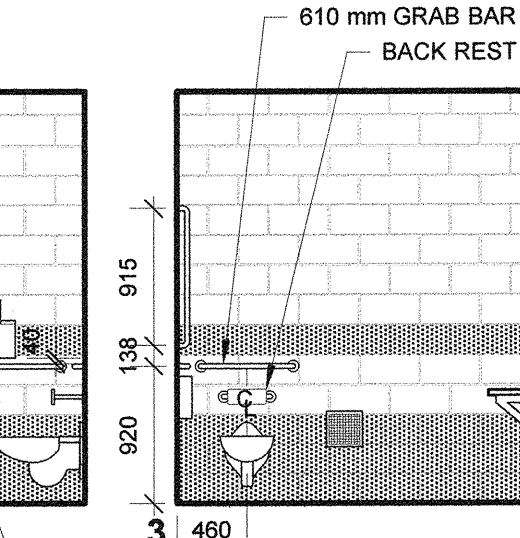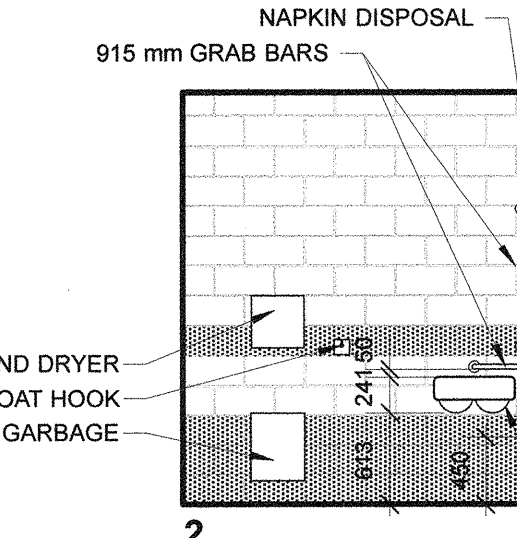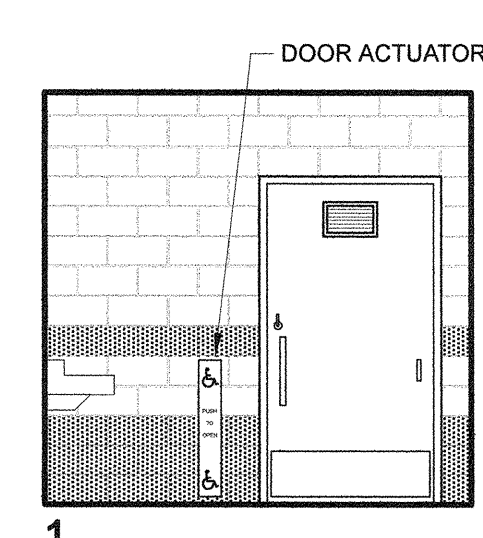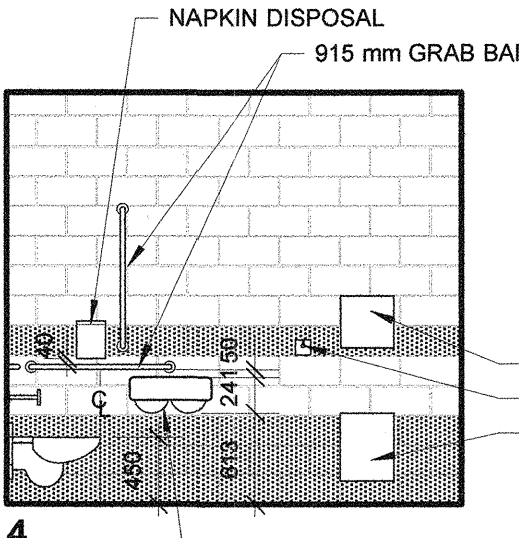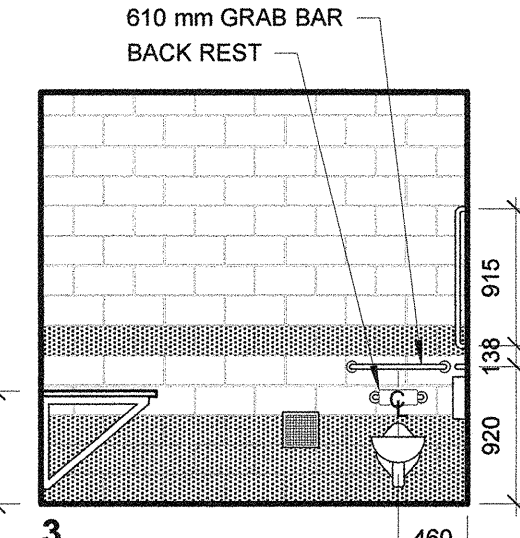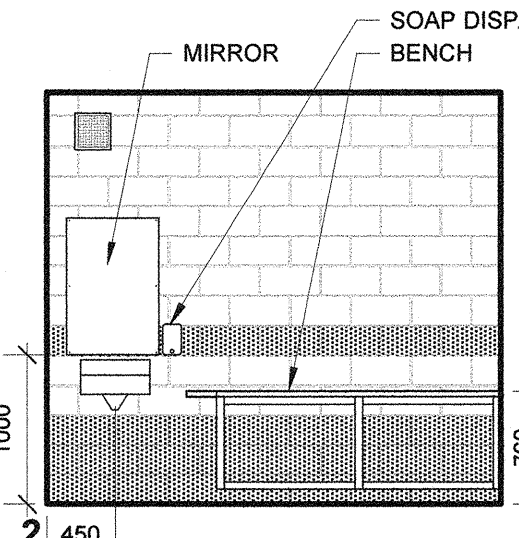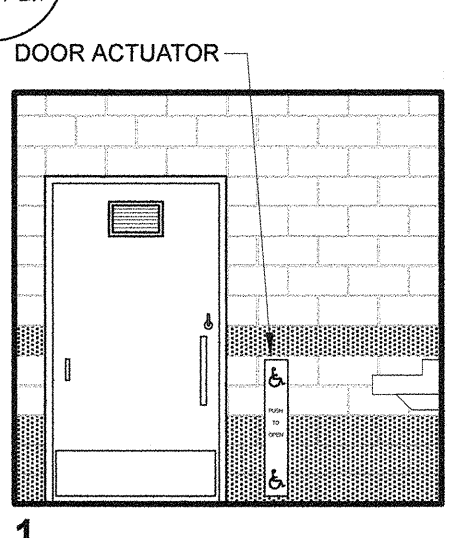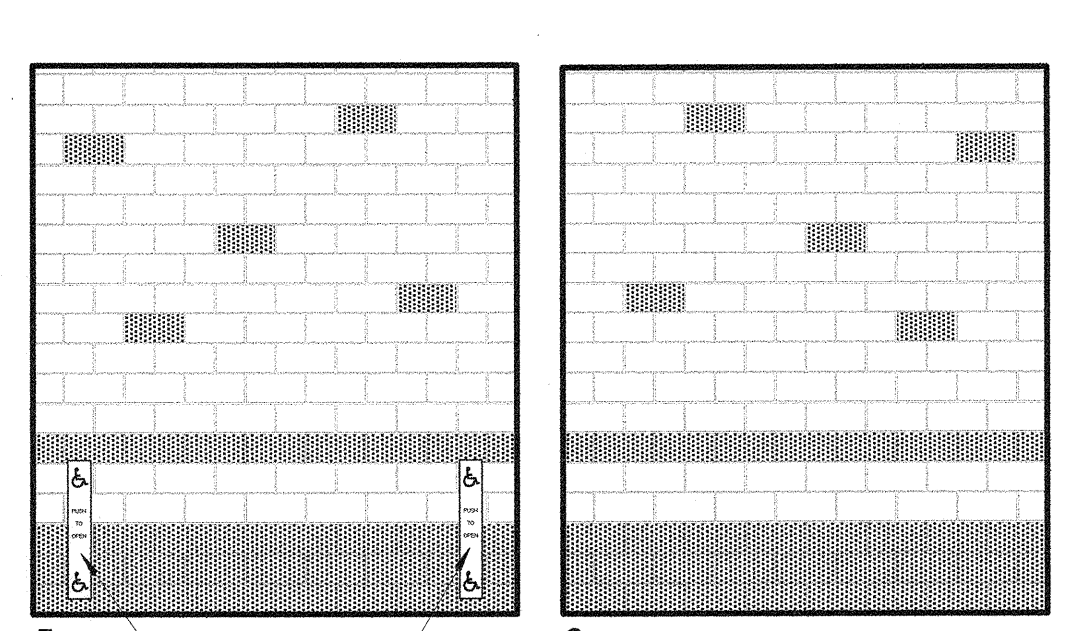

Revisions
 May 30, 2017 Issued for Construction
 Northern Sky Architecture Inc.
 100-128 James Avenue
 Winnipeg, Manitoba, Canada
 R2S 0A4
 204.943.6767

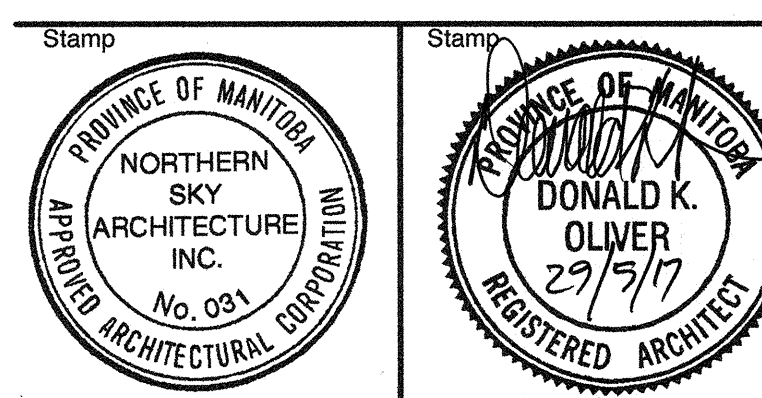

Project
La Barriere Park Washroom Replacement
 LaBarriere Park, Manitoba

drawing title			
FLOOR PLANS			
scale	as noted	designed by	kdw, kbb
date	May, 2017	drawn by	cem, kdw
project no.	337-2017	reviewed by	dko
reference no.	16.235	sheet	A2.1 REV.