
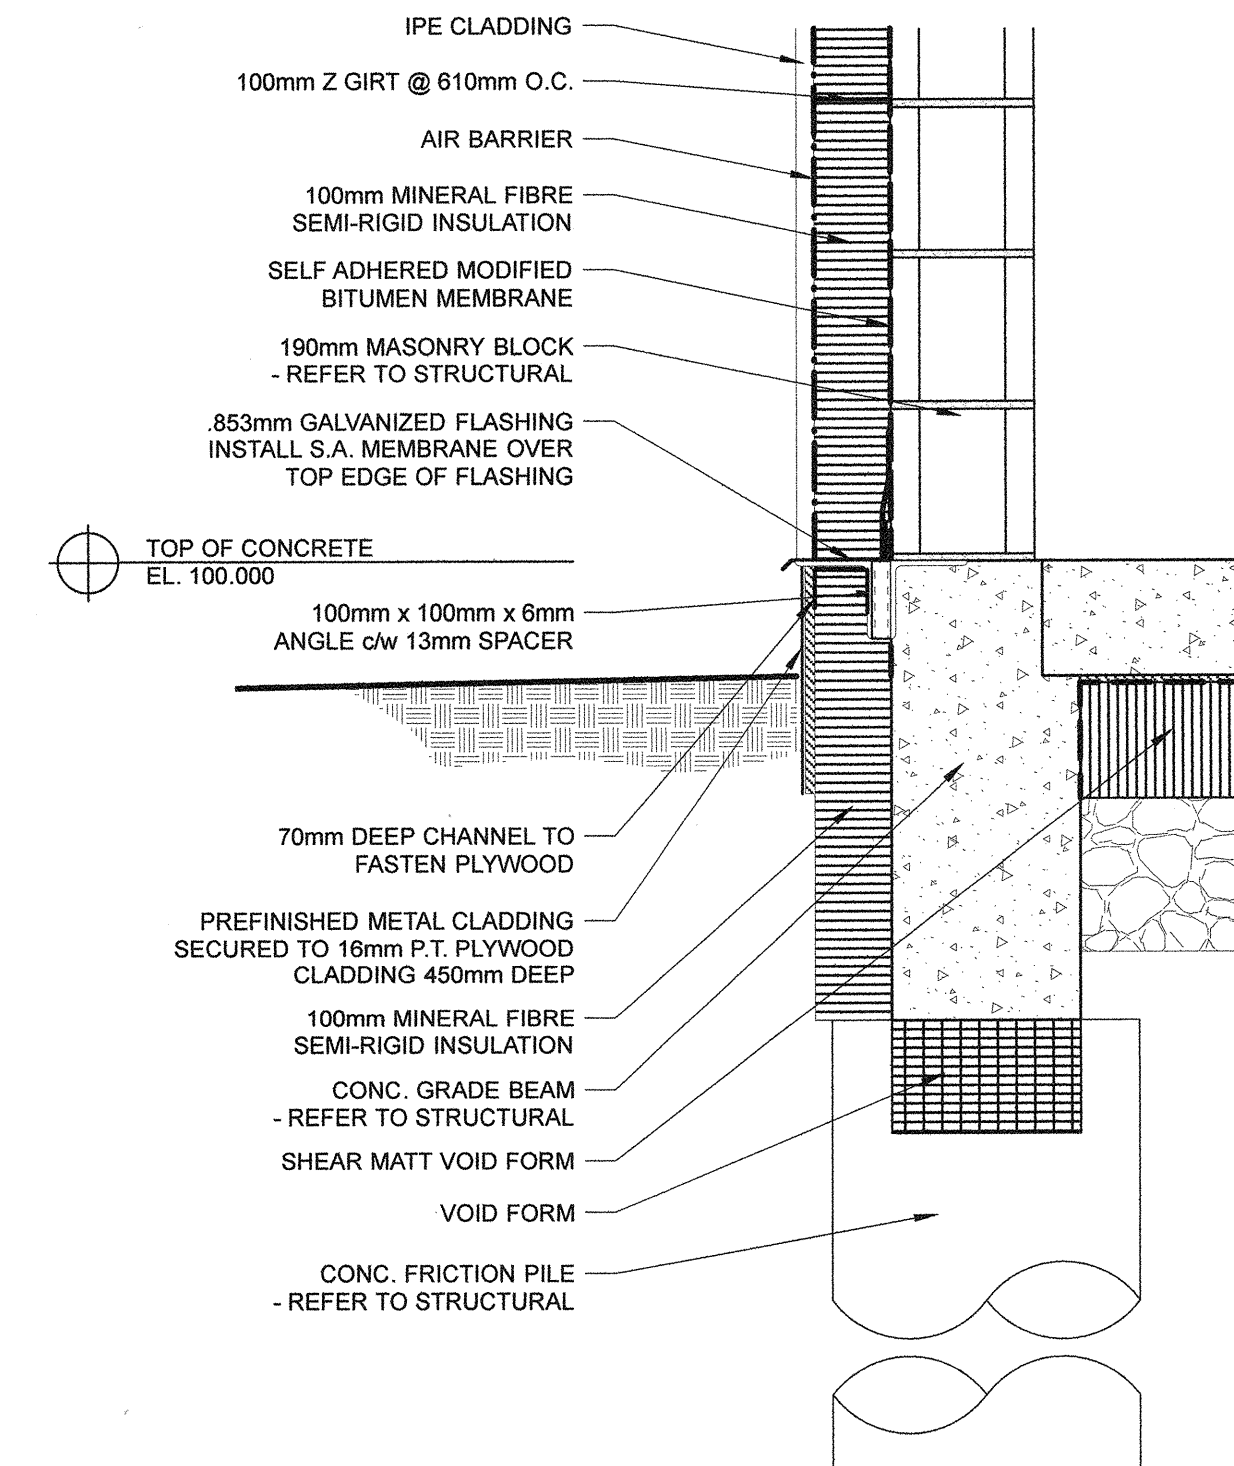
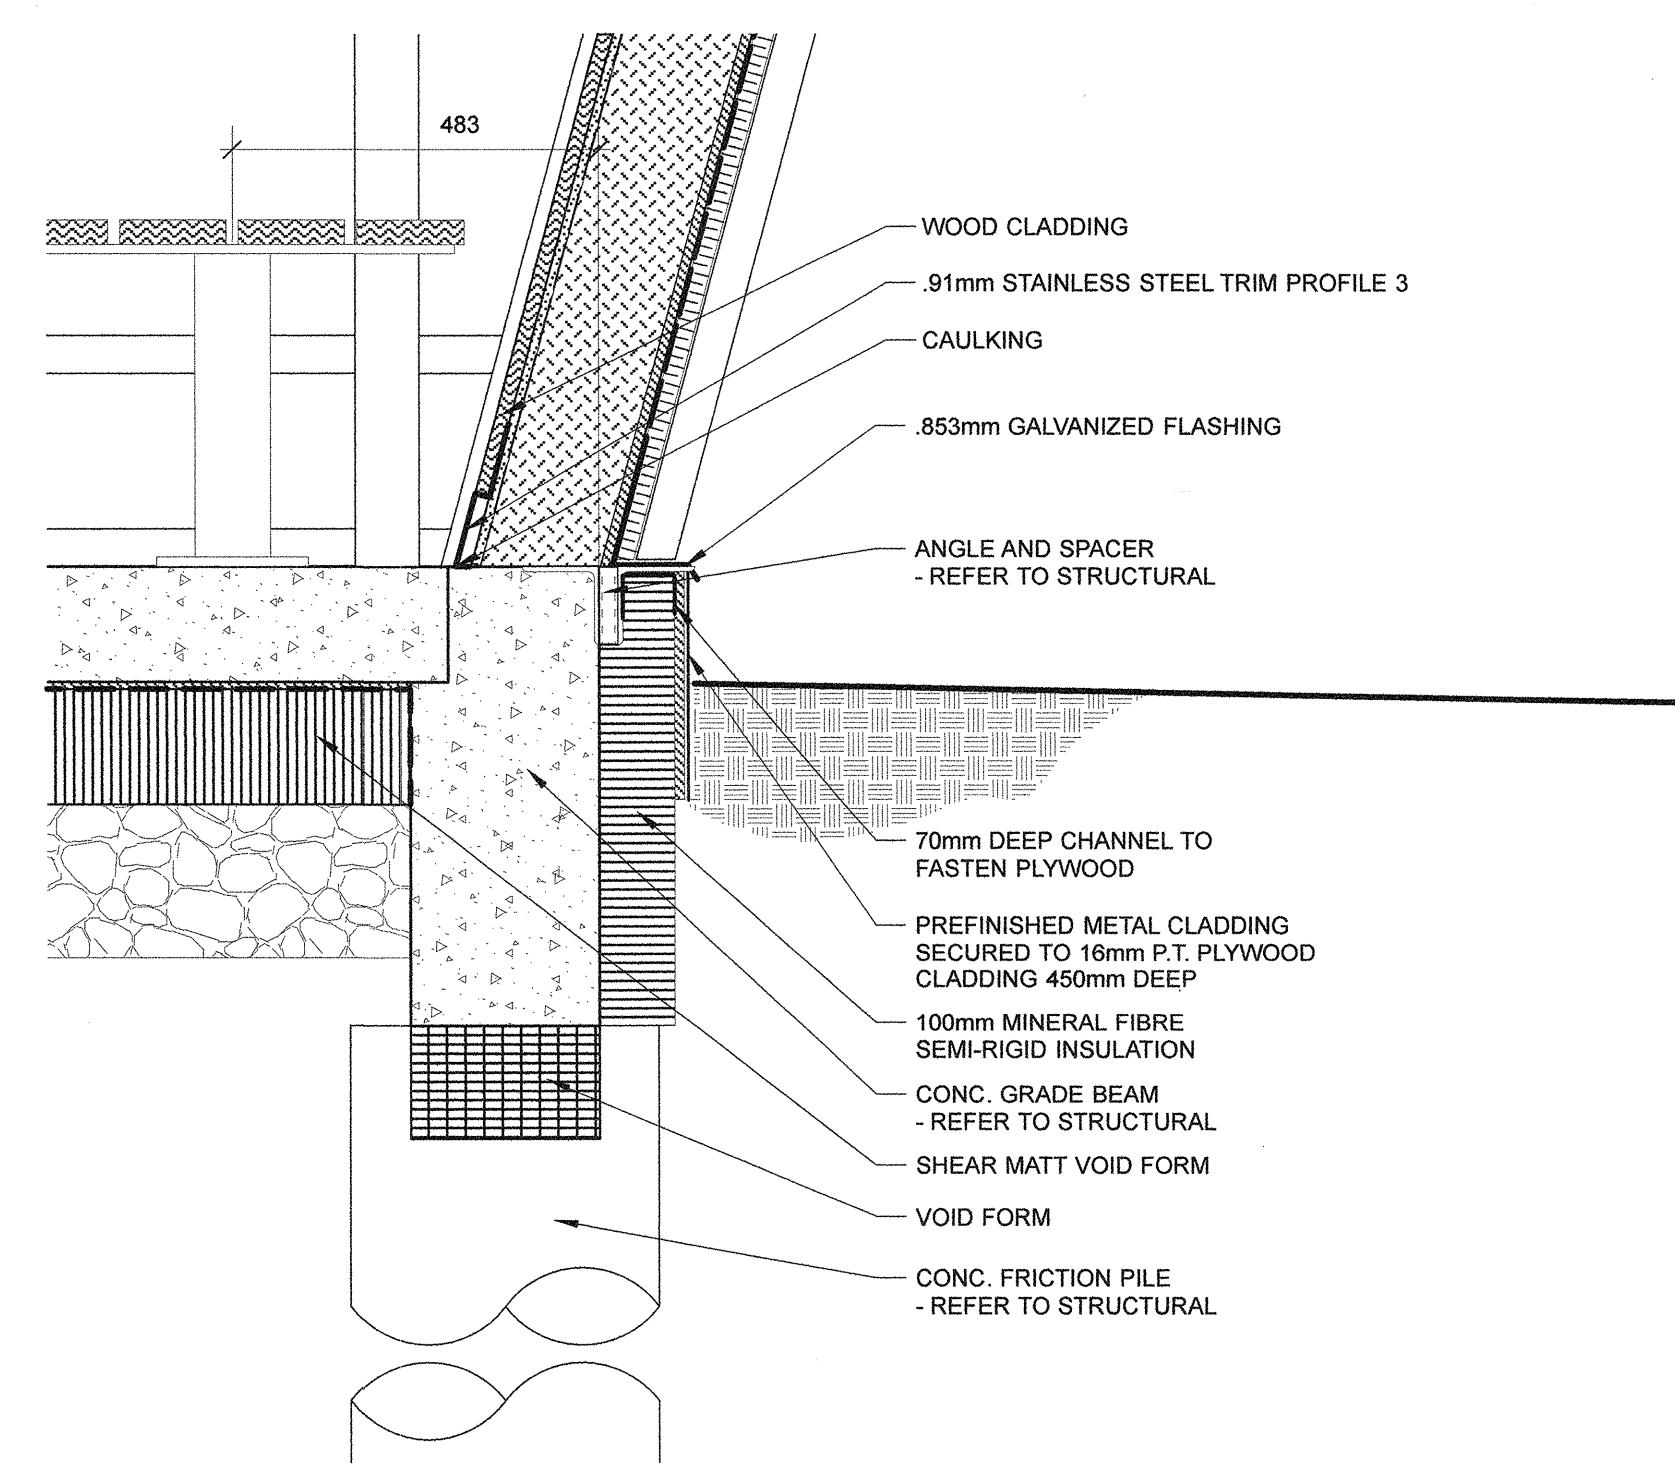
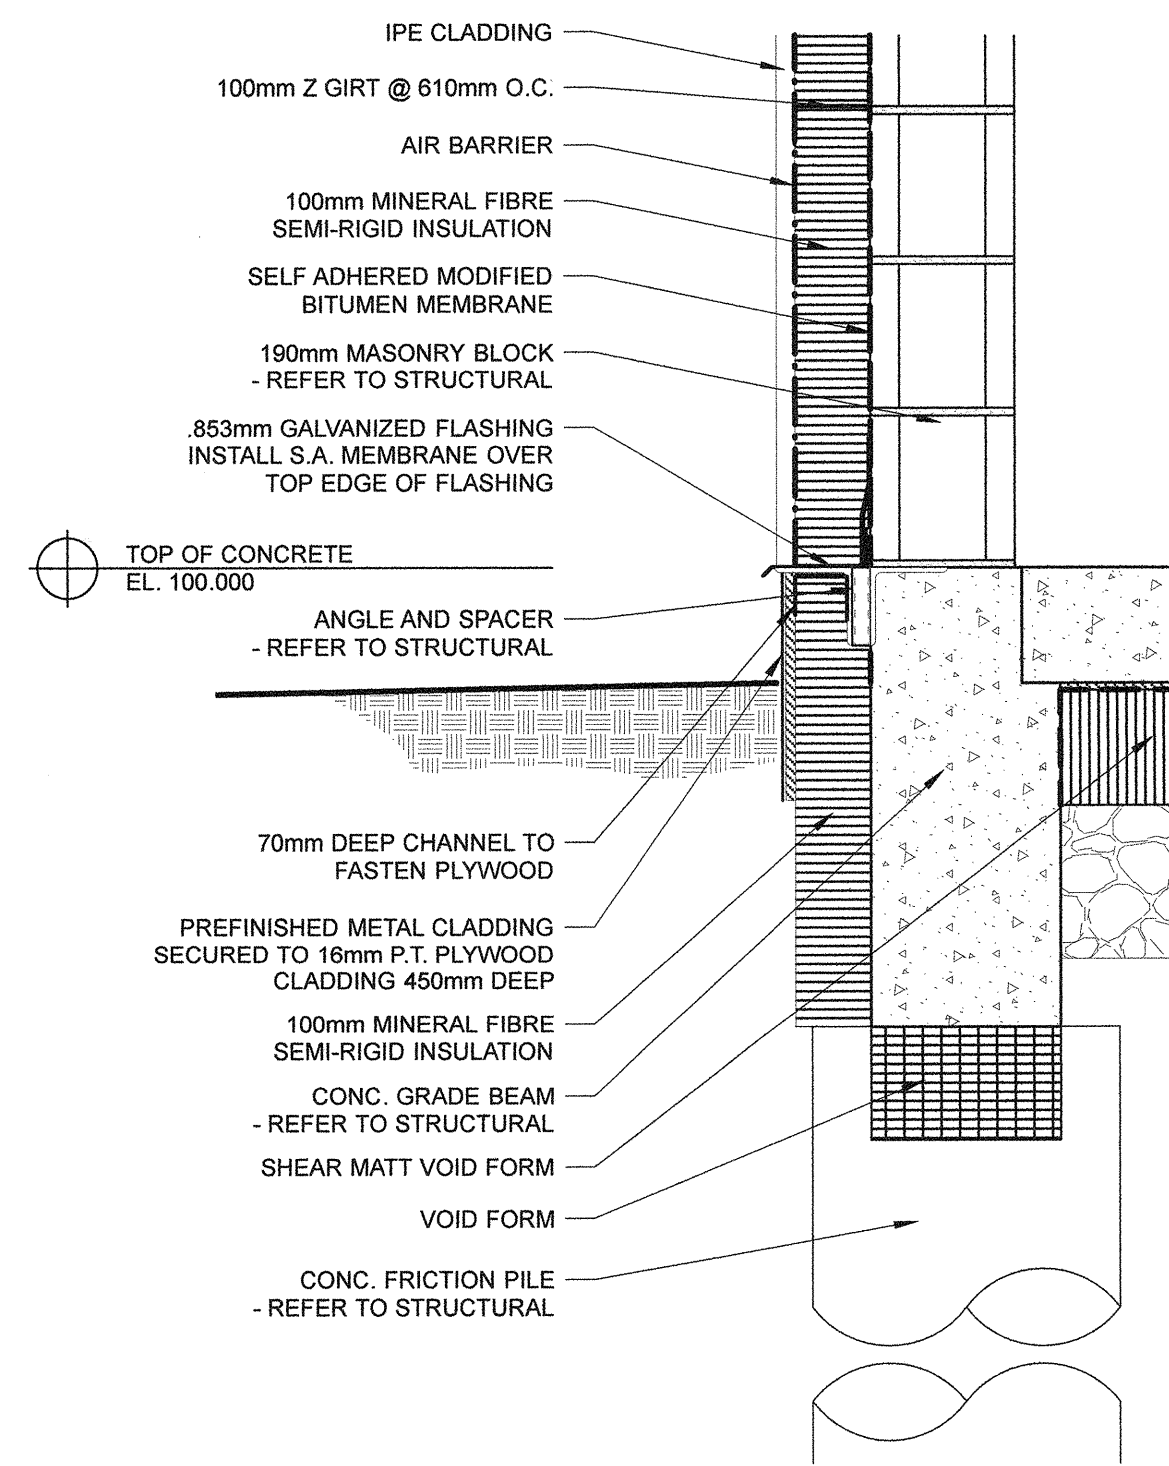
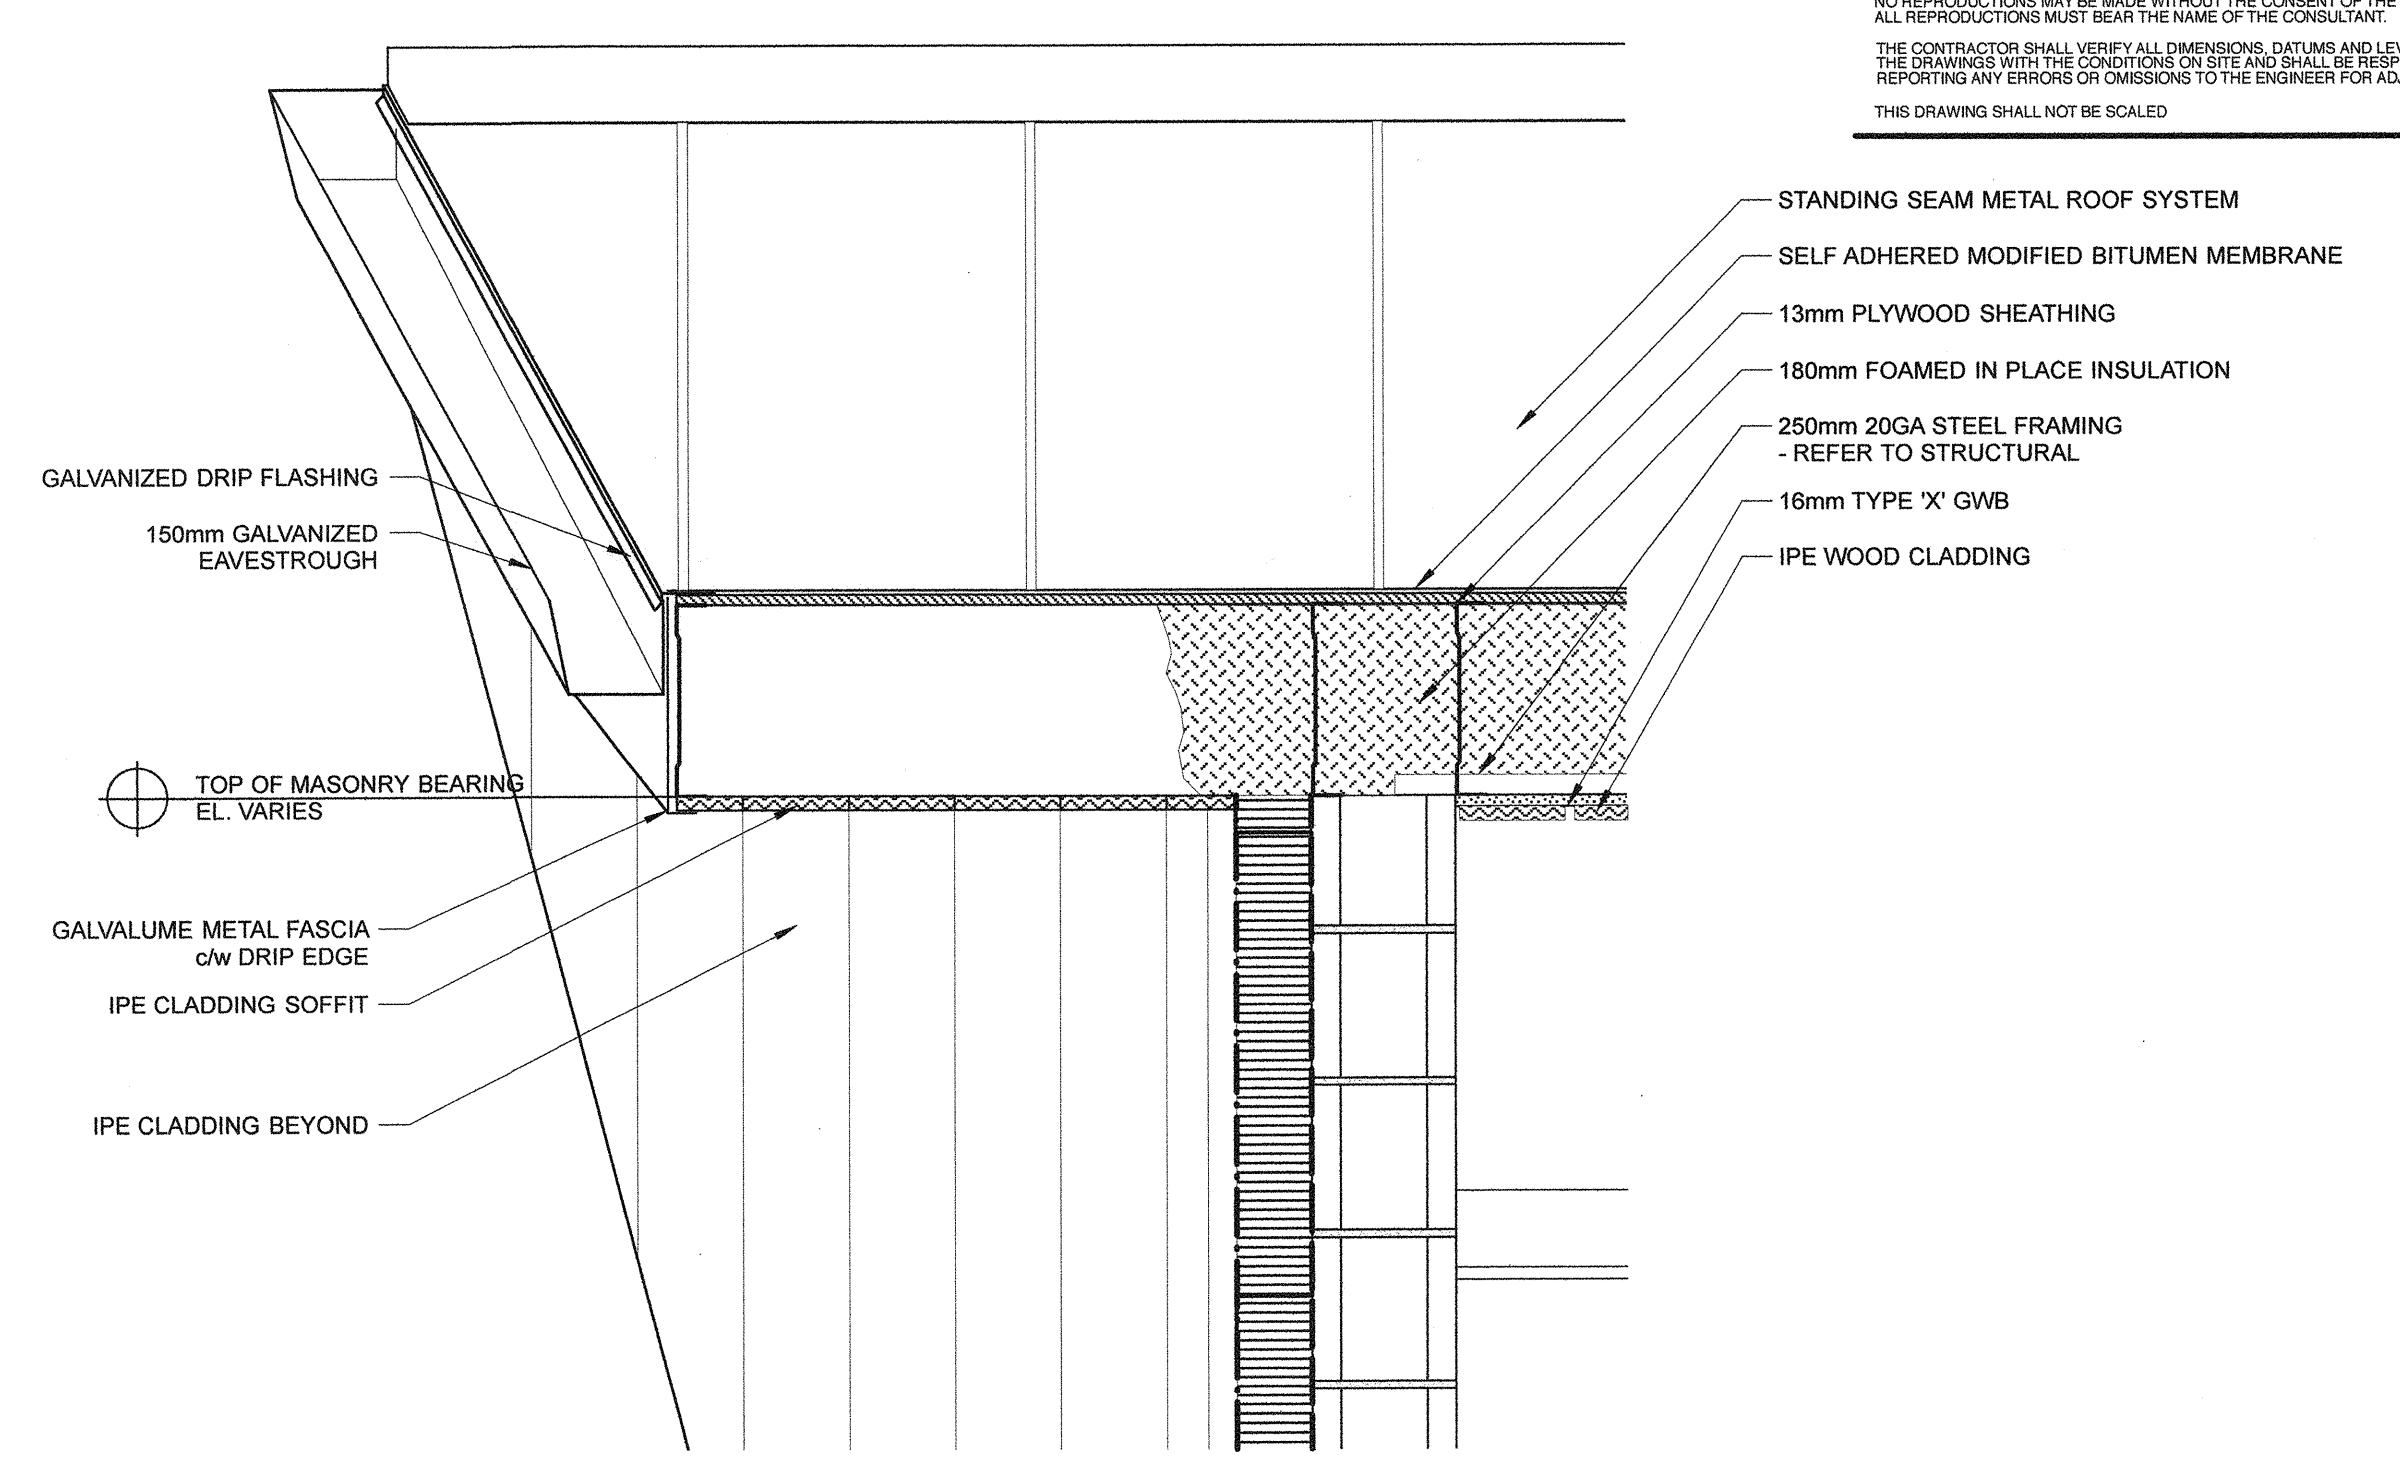
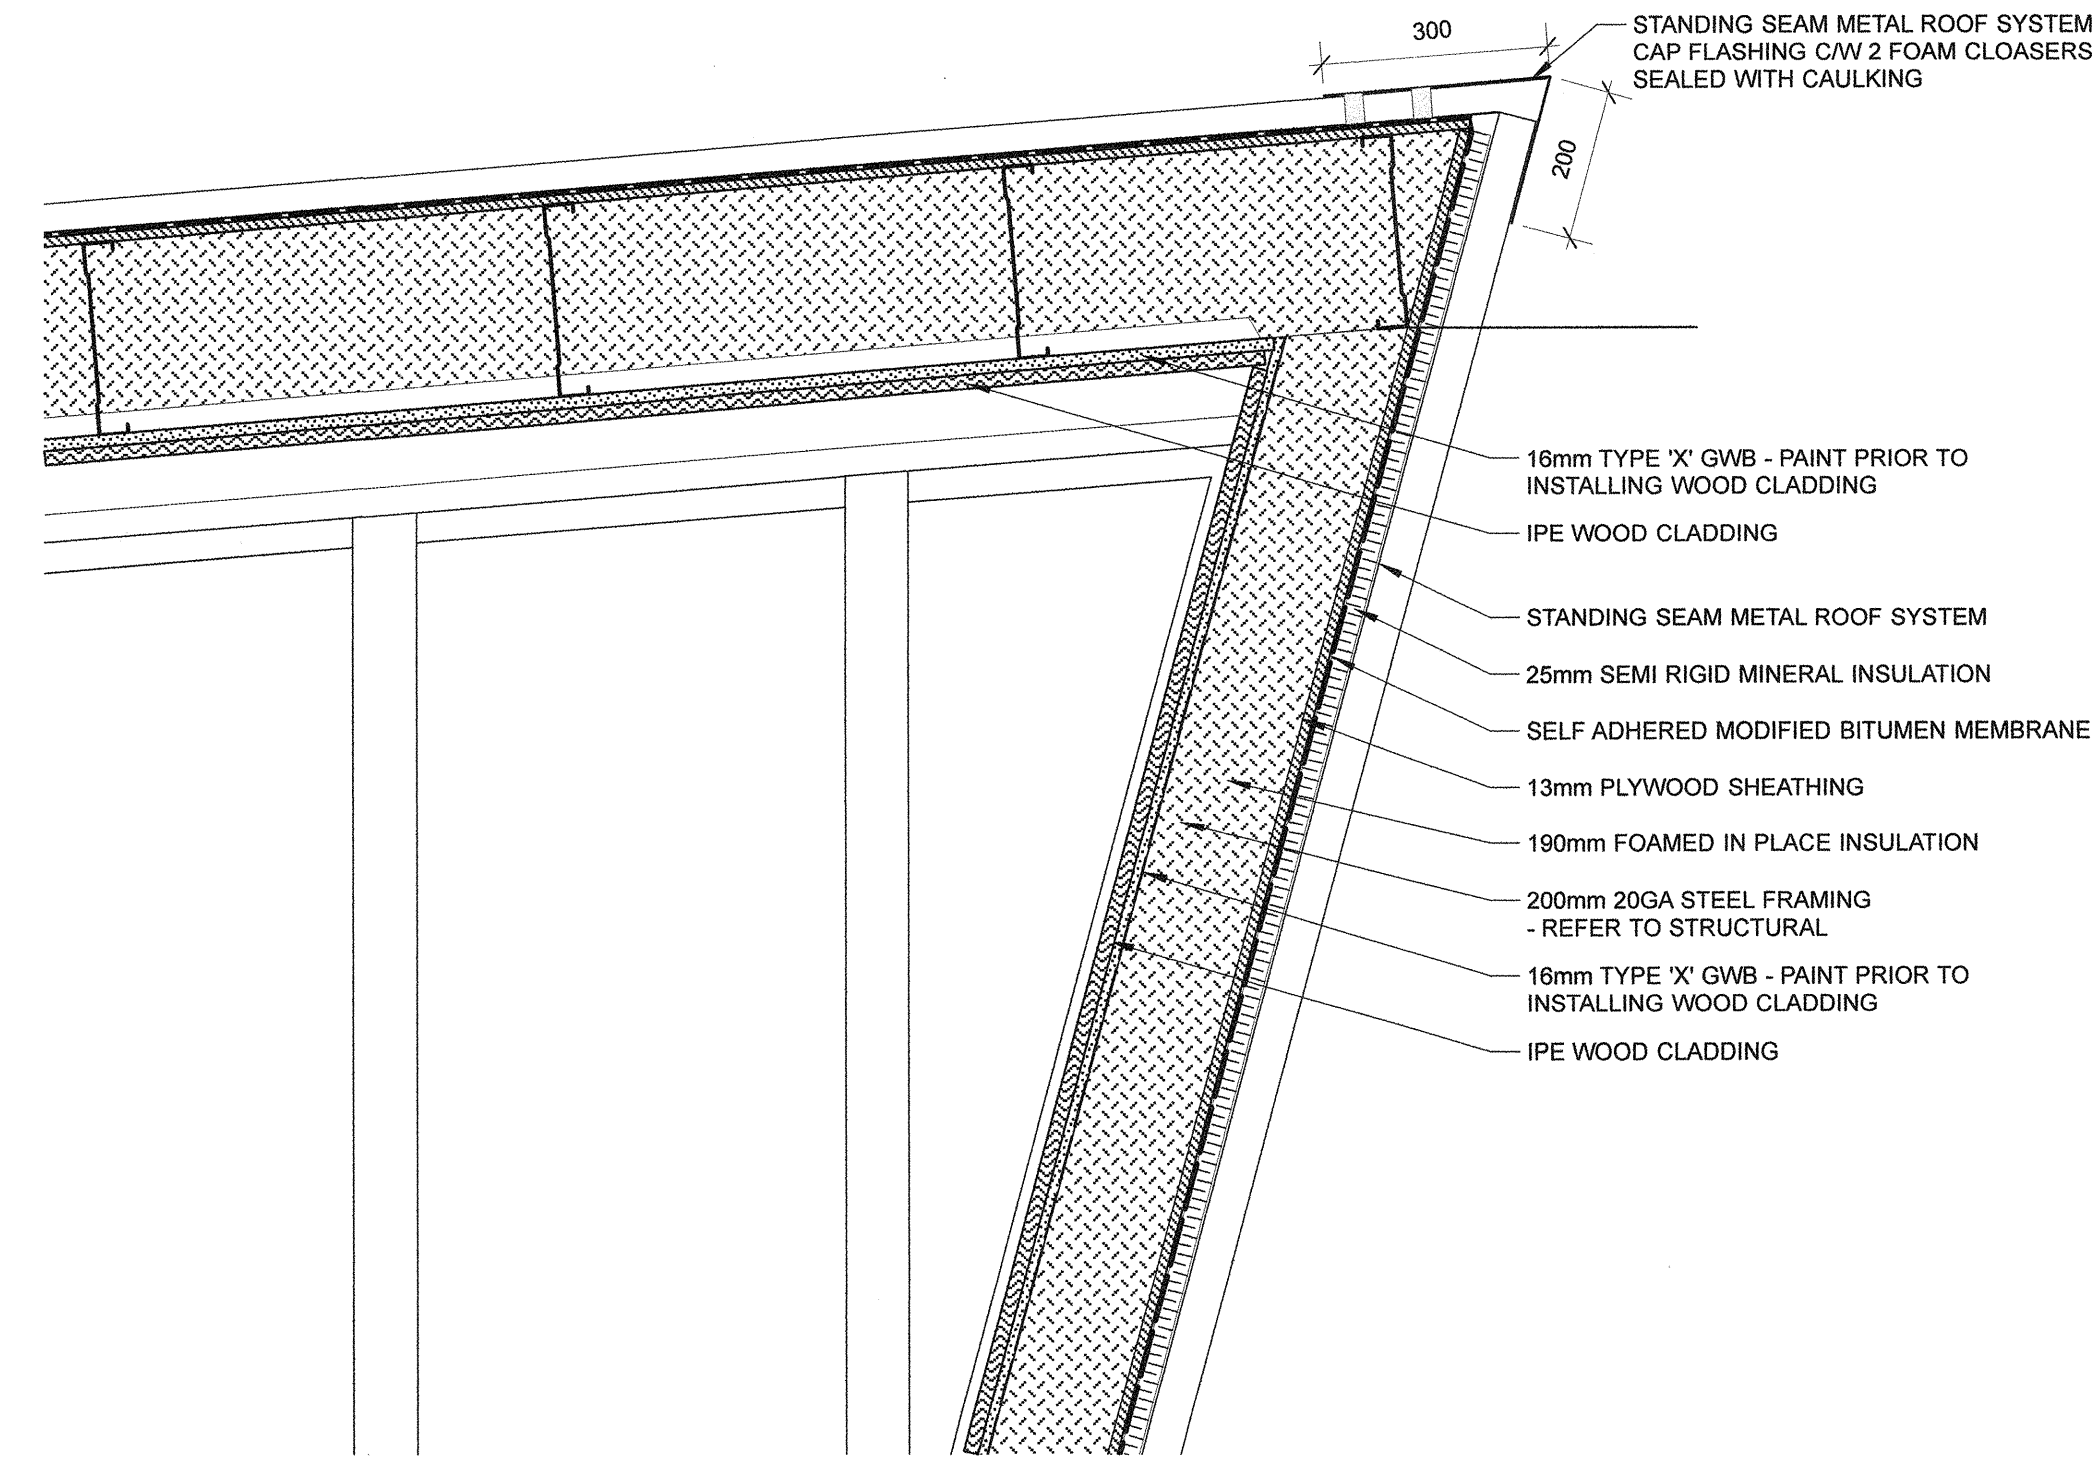


ALL DRAWINGS AND SPECIFICATIONS ARE THE PROPERTY OF THE CONSULTANT  
 NO REPRODUCTIONS MAY BE MADE WITHOUT THE CONSENT OF THE CONSULTANT AND  
 ALL REPRODUCTIONS MUST BEAR THE NAME OF THE CONSULTANT  
 THE CONTRACTOR SHALL VERIFY ALL DIMENSIONS, DATUMS AND LEVELS NOTED ON  
 THE DRAWINGS WITH THE CONDITIONS ON SITE AND SHALL BE RESPONSIBLE FOR  
 REPORTING ANY ERRORS OR OMISSIONS TO THE ENGINEER FOR ADJUSTMENTS  
 THIS DRAWING SHALL NOT BE SCALED

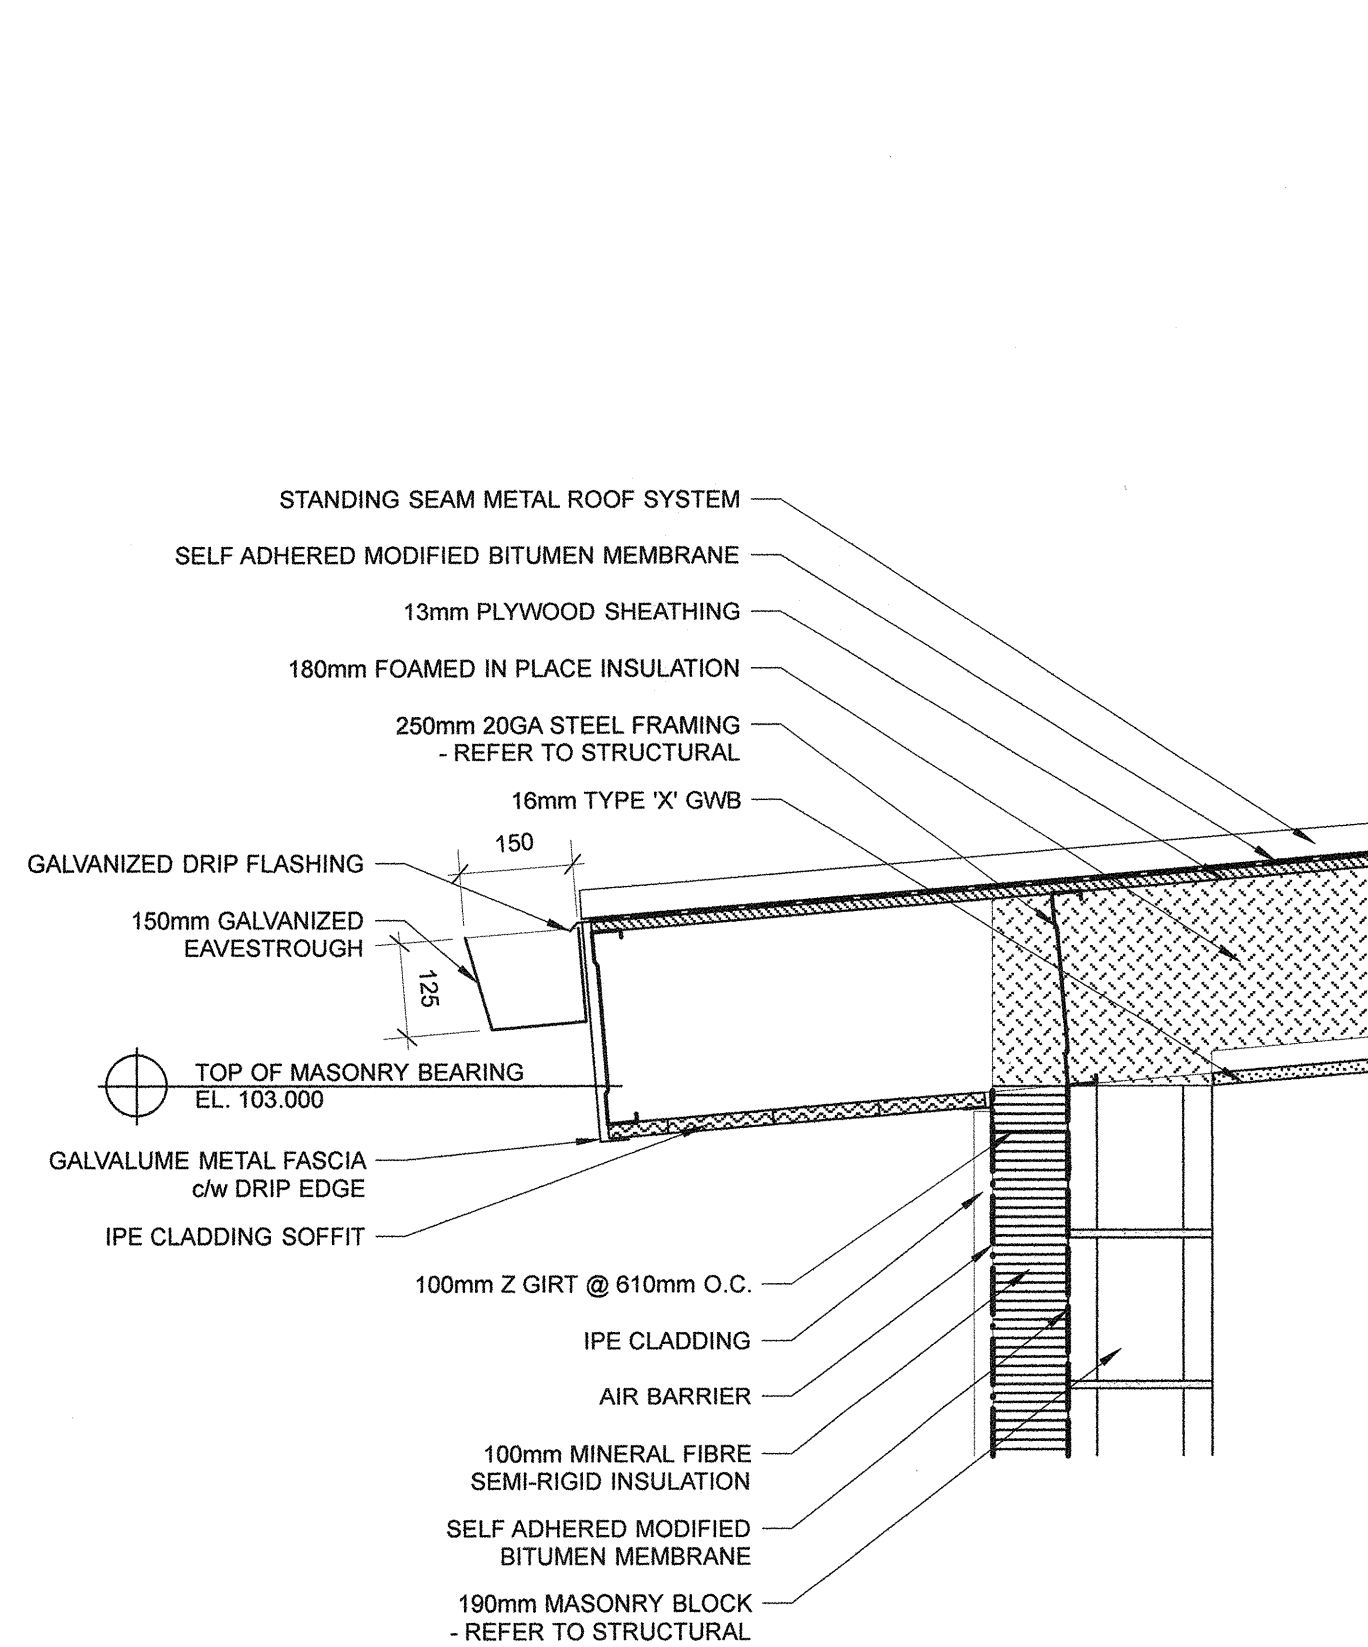

1 WALL SECTION  
 A4.1 A4.2 1:10

2 WALL SECTION  
 A4.1 A4.2 1:10


3 WALL SECTION  
 A4.1 A4.2 1:10



Revisions

Date	Revision
May 30, 2017	Issued for Construction

Northern Sky Architecture Inc.  
 100-128 James Avenue  
 Winnipeg, Manitoba, Canada  
 R2B 0N3  
 204.943.6767  
 Fax: 204.955.7979  
 204.943.6767

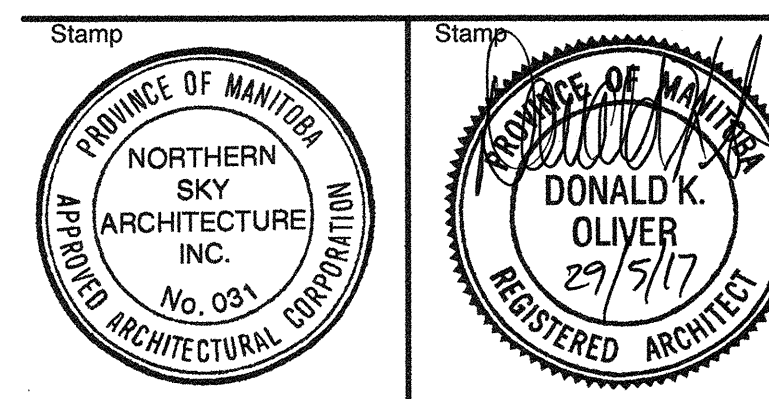

Project  
**La Barriere Park Washroom Replacement**  
 LaBarriere Park, Manitoba

drawing title	WALL SECTIONS		
scale	as noted	designed by	kbb
date	May, 2017	drawn by	kdw
project no.	337-2017	reviewed by	dko
reference no.	16.235	sheet	A4.2 REV.