
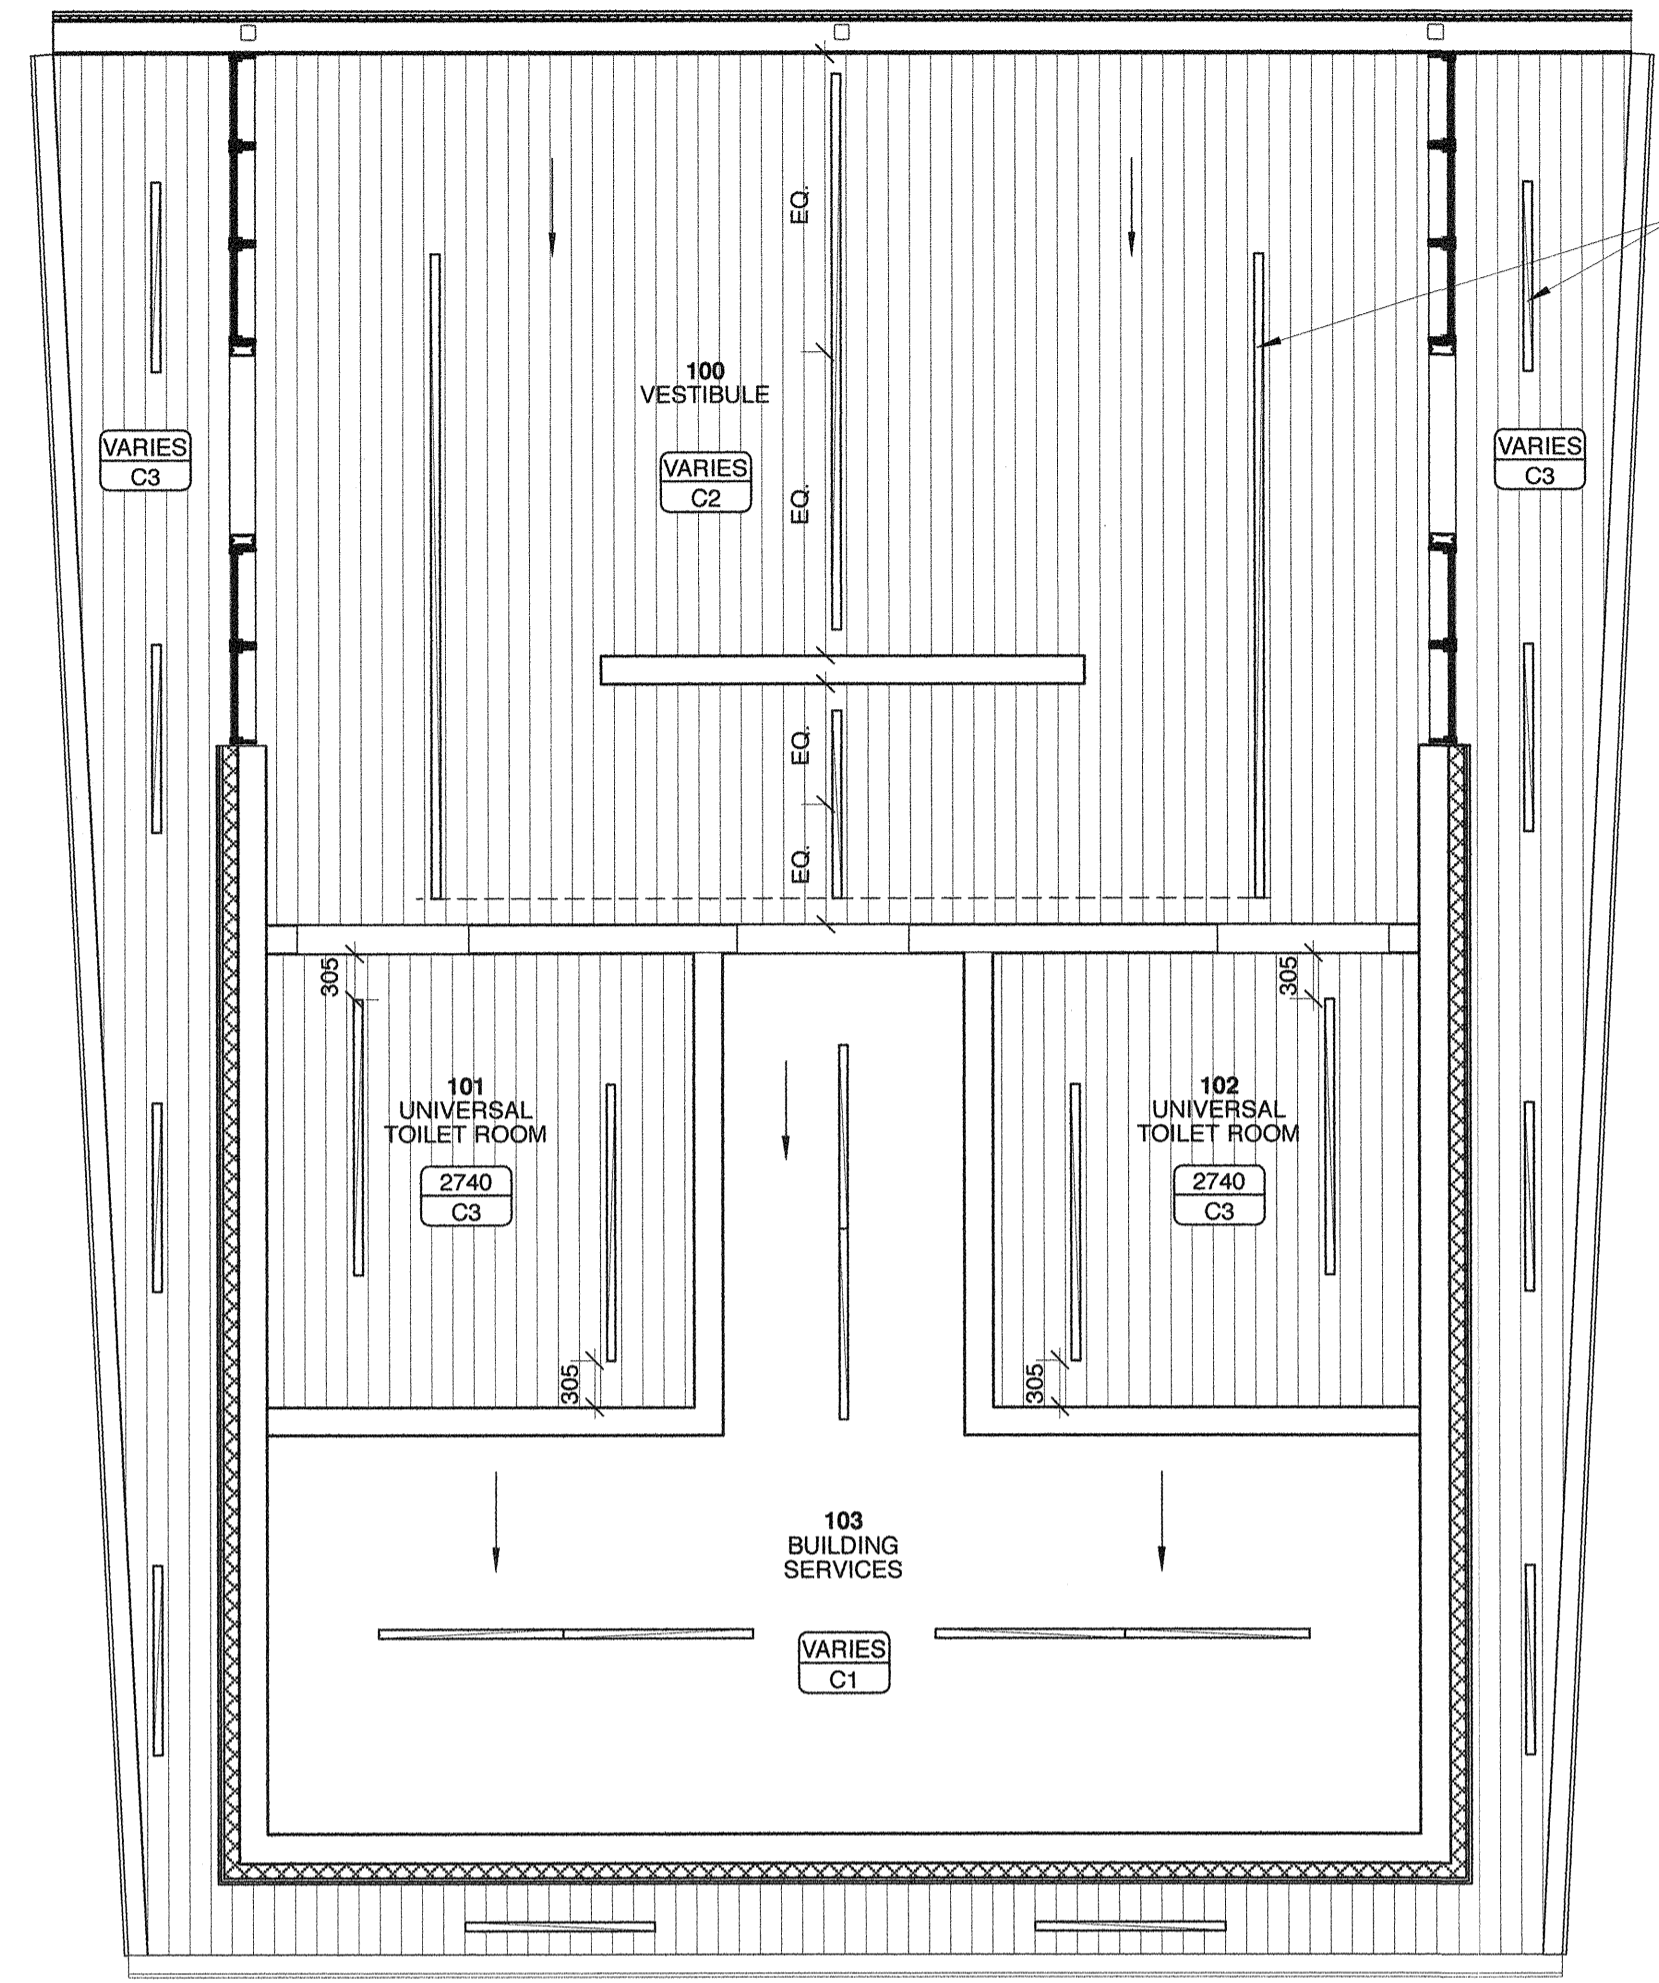


ALL DRAWINGS AND SPECIFICATIONS ARE THE PROPERTY OF THE CONSULTANT
 NO REPRODUCTIONS MAY BE MADE WITHOUT THE CONSENT OF THE CONSULTANT AND
 ALL REPRODUCTIONS MUST BEAR THE NAME OF THE CONSULTANT
 THE CONTRACTOR SHALL VERIFY ALL DIMENSIONS, DATUMS AND LEVELS NOTED ON
 THE DRAWINGS WITH THE CONDITIONS ON SITE AND SHALL BE RESPONSIBLE FOR
 REPORTING ANY ERRORS OR OMISSIONS TO THE ENGINEER FOR ADJUSTMENTS.
 THIS DRAWING SHALL NOT BE SCALED

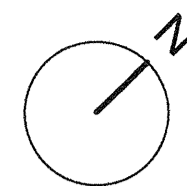

NOMINAL IPE WIDTH TO BE 140mm
 IN ALL LOCATIONS.

LEGEND

- LED LIGHT FIXTURE
- PAINTED DRYWALL
- IPE WOOD CLADDING
- CEILING SLOPE
- VARIES C1 GYPSUM CEILING
- VARIES C2 GYPSUM CEILING
c/w WOOD CLADDING
- 2740 C3 GYPSUM CEILING
c/w WOOD CLADDING

A REFLECTED CEILING PLAN
 A5.1 A5.1 1/30




Revisions

Date	Revision
May 30, 2017	Issued for Construction

Northern Sky Architecture Inc.

100-128 James Avenue
 Winnipeg, Manitoba, Canada
 R2B 0A6
 contact@nsa.ca
 Fax 204.568.7979
 204.943.6767

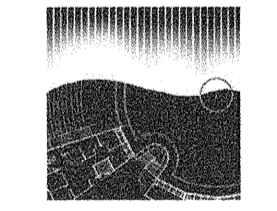

Stamp PROVINCE OF MANITOBA NORTHERN SKY ARCHITECTURE INC. No. 03 REGISTERED ARCHITECTURAL CORPORATION	Stamp PROVINCE OF MANITOBA DONALD K. OLIVER 29/5/17 REGISTERED ARCHITECT
---	--

Project
La Barriere Park Washroom Replacement
 LaBarriere Park, Manitoba

drawing title	REFLECTED CEILING PLAN		
scale	as noted	designed by	kbb
date	May, 2017	drawn by	kdw
project no.	337-2017	reviewed by	dko
reference no.	16,235	sheet	A5.1 REV.