


NOTE: These design documents are prepared solely for the use by the party with whom the design professional has entered into a contract and there are no representations of any kind made by the design professional to any party with whom the design professional has not entered into a contract.

EXISTING	LEGEND-PLAN	PROPOSED	EXISTING	LEGEND-PLAN	PROPOSED	EXISTING	LEGEND-PROFILE	PROPOSED
---	WATER MAIN	---	---	---	---	---	---	---
---	LAND DRAINAGE SEWER	---	---	---	---	---	---	---
---	WASTE WATER SEWER	---	---	---	---	---	---	---
---	HYDRO	---	---	---	---	---	---	---
---	M.T.S.	---	---	---	---	---	---	---
---	GAS	---	---	---	---	---	---	---
---	SIGNALS	---	---	---	---	---	---	---
○	MANHOLE	●	---	---	---	---	---	---
□	CATCH BASIN	■	---	---	---	---	---	---
△	CURB INLET	▽	---	---	---	---	---	---
---	UTILITIES ADJUSTED	△ □ ○	---	---	---	---	---	---
---	PLUG	---	---	---	---	---	---	---
---	HYDRANT	---	---	---	---	---	---	---
---	VALVE	---	---	---	---	---	---	---
---	CURB STOP	---	---	---	---	---	---	---
---	GROUND GRADE	---	---	---	---	---	---	---
---	PAVEMENT GRADE	---	---	---	---	---	---	---
---	ANCHOR	---	---	---	---	---	---	---
---	CIVIC ADDRESS	---	---	---	---	---	---	---
---	IRON BAR	---	---	---	---	---	---	---
---	LEGEND-PLAN	---	---	---	---	---	---	---

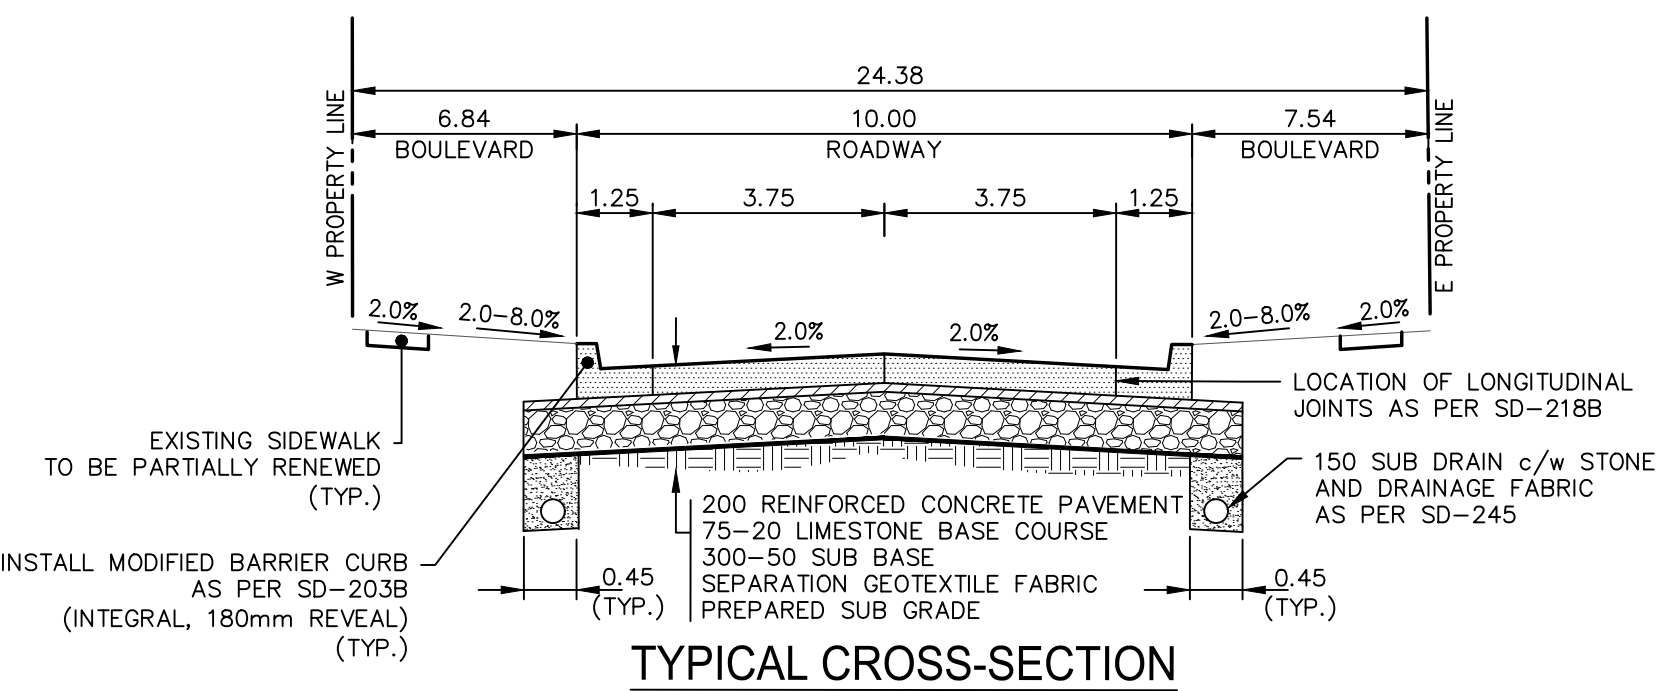

- NOTES:
1. ALL WORK AND MATERIALS TO BE IN ACCORDANCE WITH THE LATEST REVISION OF THE CITY OF WINNIPEG STANDARD CONSTRUCTION SPECIFICATIONS.
 2. CONTRACTOR TO CONFIRM THE LOCATION OF ALL UTILITIES/SERVICES IN THE FIELD PRIOR TO CONSTRUCTION.
 3. ALL ROADWAY DIMENSIONS SHOWN ARE TO BACK OF CURB.
 4. ADD 200.00 TO ABBREVIATED ELEVATIONS TO OBTAIN GEODETIC ELEVATION.
 5. RENEW CURB AND SIDEWALK AS IDENTIFIED BY CONTRACT ADMINISTRATOR.
 6. ALL PRIVATE WALKWAYS TO BE ADJUSTED TO NEW SIDEWALK OR TOP OF CURB ELEVATION, AS REQUIRED.
 7. ADJUST MH FRAMES, CB RIMS, AND VALVES TO NEW GRADES, AS REQUIRED.
 8. MODIFIED BARRIER CURB TO BE CONSTRUCTED AT ALL INTERSECTION RADII AND BACK LANE RADII.
 9. INSTALL 40mm LIP CURB THROUGH ALL RESIDENTIAL APPROACHES.
 10. ALL EXISTING LONG WATER SERVICES TO BE INSULATED AS PER SD-018 (AS REQUIRED).
 11. LAMP STANDARDS, HYDRO POLES, AND ANCHORS THAT REQUIRE TEMPORARY SUPPORT, REMOVAL OR REPLACEMENT, TO BE DONE SO AT THE EXPENSE OF THE CONTRACTOR AS NECESSARY.
 12. CONTRACTORS TO TAKE PRECAUTIONARY STEPS TO PROTECT EXISTING TREES WITHIN THE LIMITS OF CONSTRUCTION FROM DAMAGE FROM CONSTRUCTION ACTIVITIES AS OUTLINED IN THE SPECIFICATIONS.
 13. ALL BOULEVARDS TO BE SODDED UNLESS OTHERWISE NOTED.

LOCATIONS APPROVED UNDERGROUND STRUCTURES

SIGNED BY: _____ DATE: _____

SPUR UG STRUCTURES

LOCATION OF UNDERGROUND STRUCTURES AS SHOWN ARE BASED ON THE BEST INFORMATION AVAILABLE BUT NO GUARANTEE IS GIVEN THAT ALL EXISTING UTILITIES ARE SHOWN OR THAT THE GIVEN LOCATIONS ARE EXACT CONFIRMATION OF EXISTENCE AND EXACT LOCATION OF ALL SERVICES MUST BE OBTAINED FROM THE INDIVIDUAL UTILITIES BEFORE PROCEEDING

NO.	REVISIONS	DATE	BY
H			
G			
F			
E			
D			
C	ISSUED FOR TENDER	24-MAY-17	JP
B	ISSUED FOR UNDERGROUND STRUCTURES REVIEW	04-MAY-17	JP
A	ISSUED FOR CLIENT REVIEW	21-APR-17	JP

DESIGNED BY: SQ
CHECKED BY: JP/TR
DRAWN BY: VALT
APPROVED BY: VM

HOR. SCALE: 1:250
VERTICAL: 1:10

DATE: 16-MAR-2017

WSP Canada Group Limited
Suite 111 - 93 Lombard Ave
Winnipeg, MB R3B 3B1
t. 204.943.3178
f. 204.943.4948
www.wsp.com

ENGINEERS SEAL
S.A. QUALY
Member
3073

CONSULTANT ACAD DWG. NO.
17M-00182-00-C-14

PRELIMINARY

METRIC

WHOLE NUMBERS INDICATE MILLIMETRES
DECIMALIZED NUMBERS INDICATE METRES

APEGM
Certificate of Authorization
MMM Group Limited
No. 4531

THE CITY OF WINNIPEG
PUBLIC WORKS DEPARTMENT
ENGINEERING DIVISION

2017 LOCAL STREET RENEWAL PROGRAM

CHRISLIND STREET
REGENT AVENUE W TO RAVELSTON AVENUE W
PAVEMENT RECONSTRUCTION
STA. 1+03.21 TO STA. 2+40

CITY DRAWING NUMBER
SHEET 14 OF 21
BID NO.
366-2017

May 15, 2017, 1:26pm
 P:\2017\17M-00182-00 - 2017 Local Street Renewal\17M-00182-00-C-14-LC-16 Chrislind Street Plan and Profile 2017.05.15.dwg - tab C-14