




1 WALL SECTION AT SERVICE ENTRANCE
SCALE 1:10
A5.4

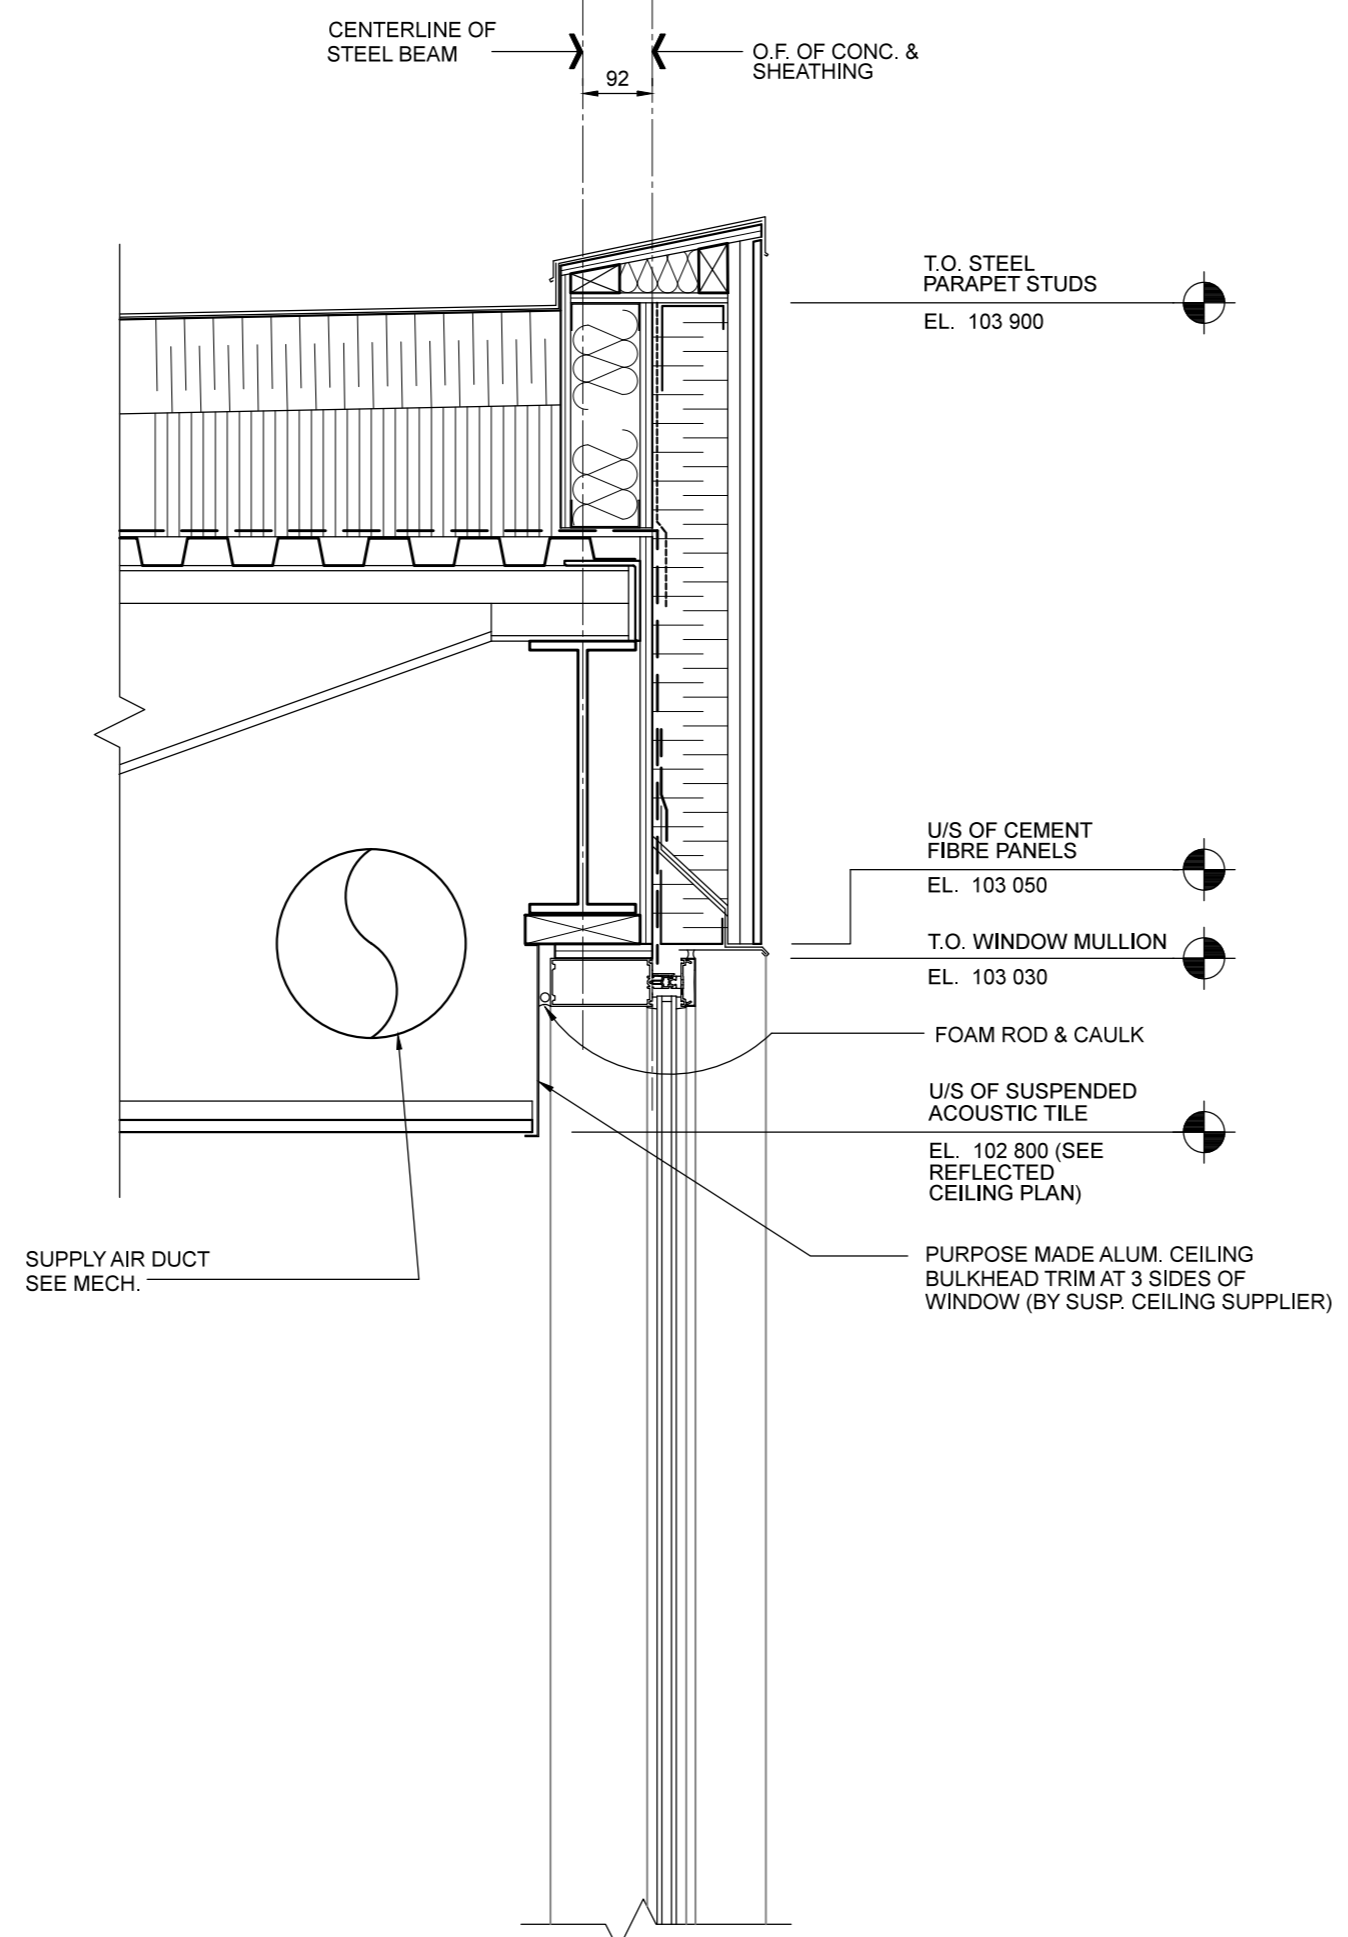


4 OFFICE WINDOW SECTION
SCALE 1:10
A5.4

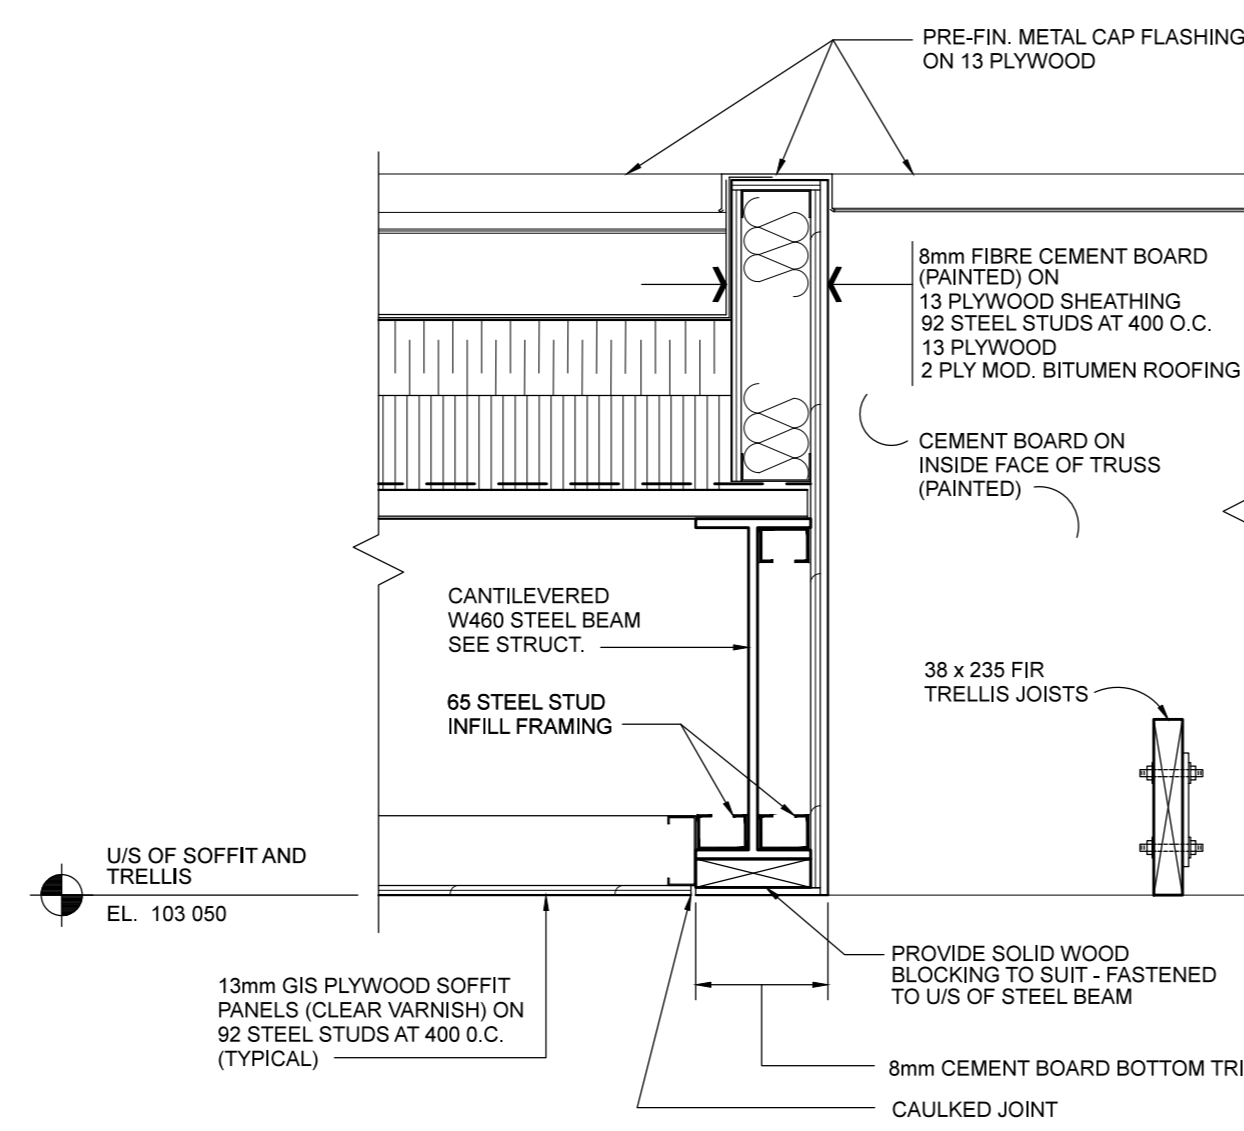

5 SECTION
SCALE 1:10
A5.4

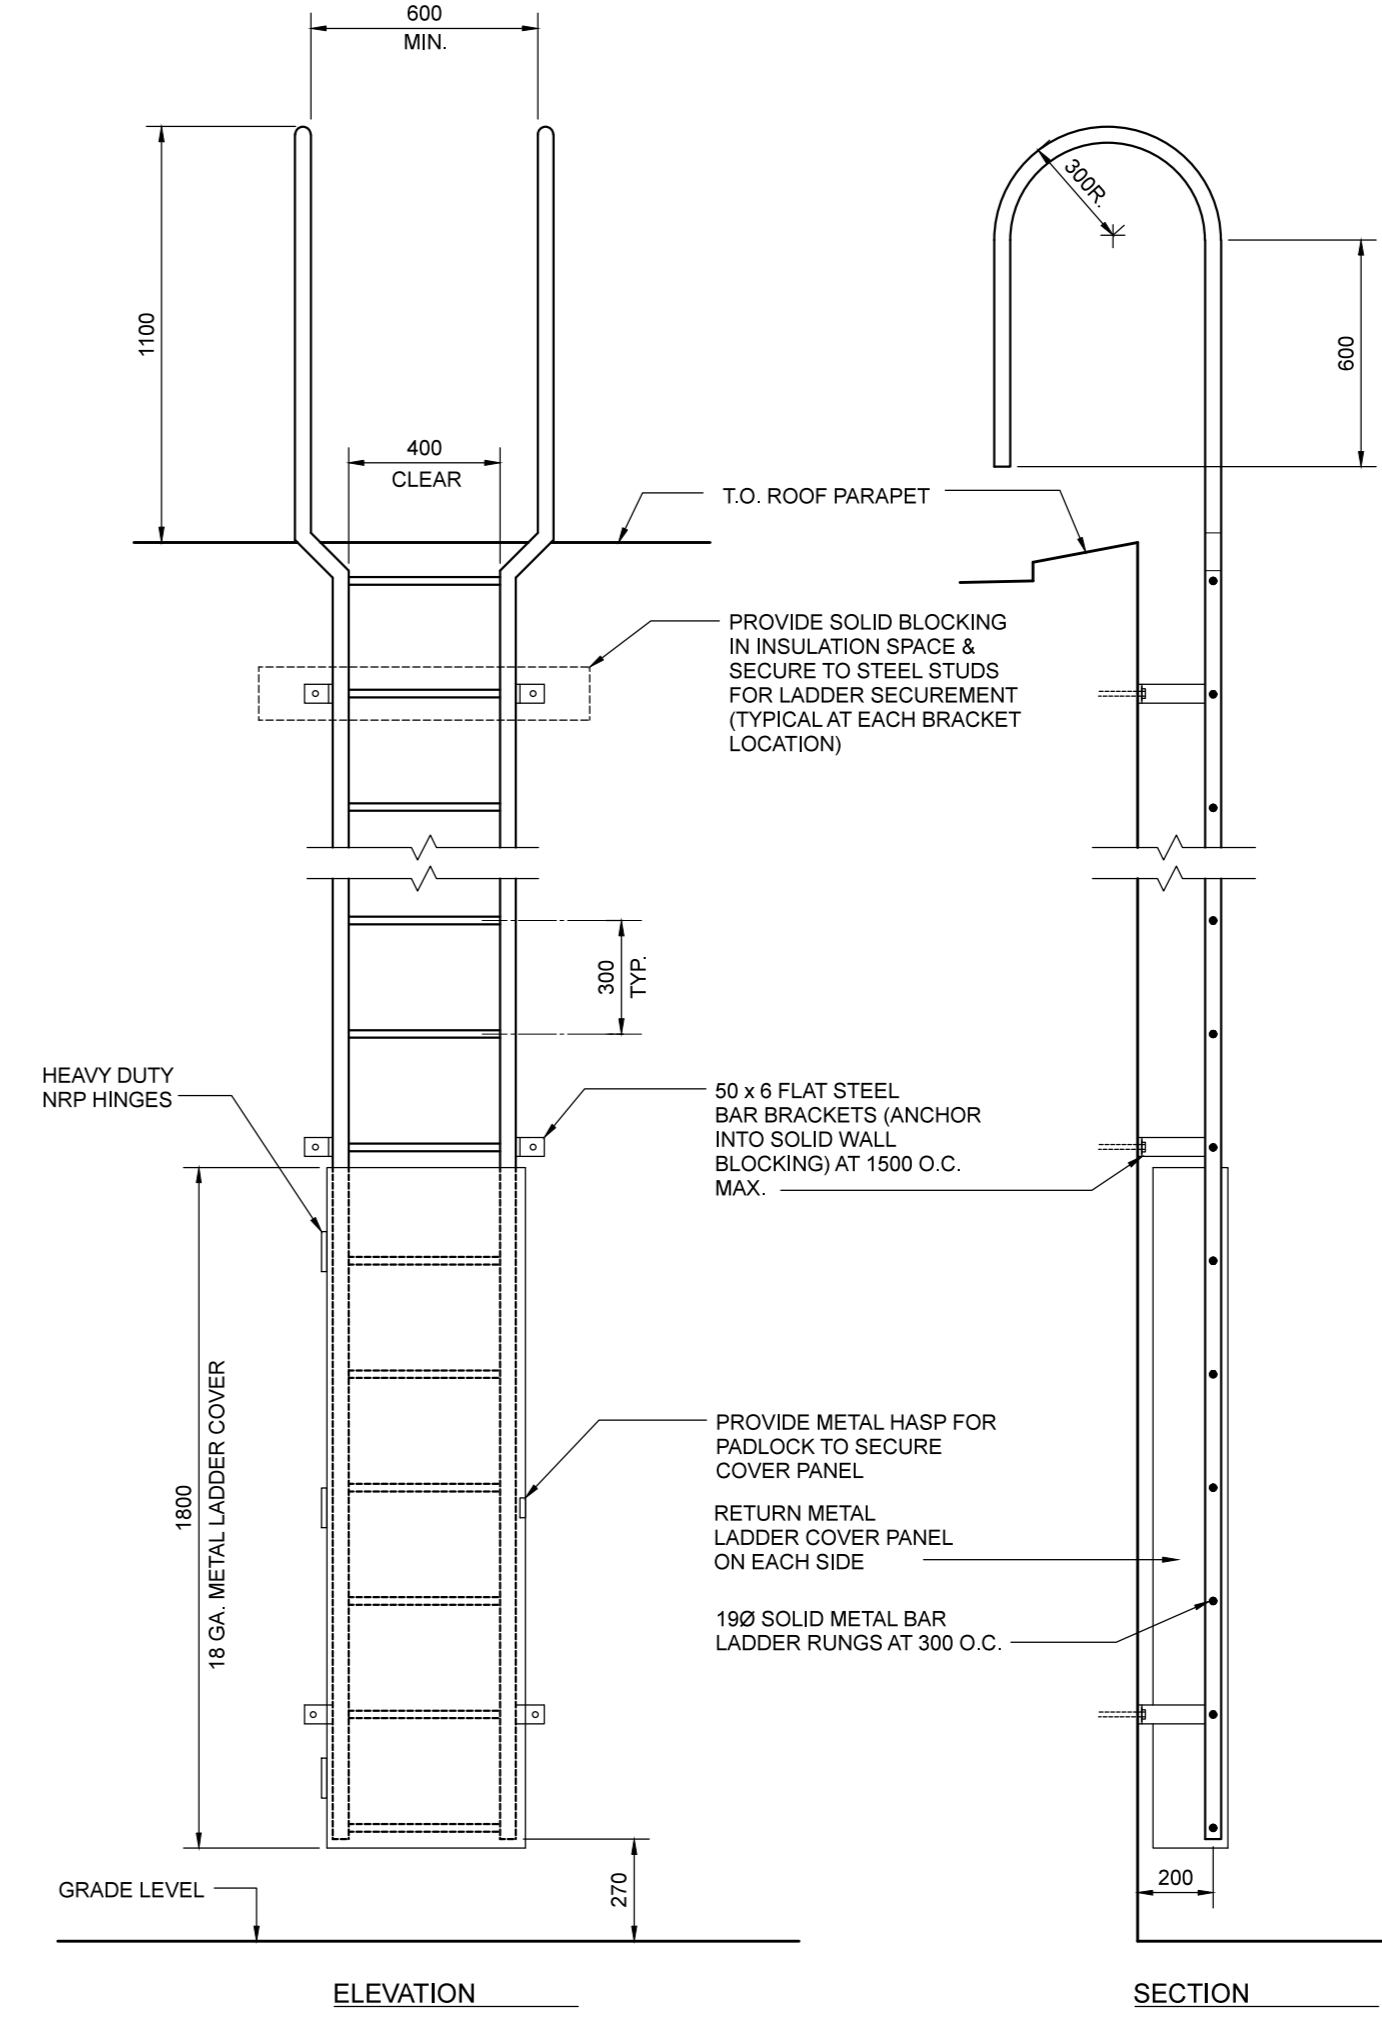


2 ROOF ACCESS LADDER DETAILS
SCALE 1:20
A5.4

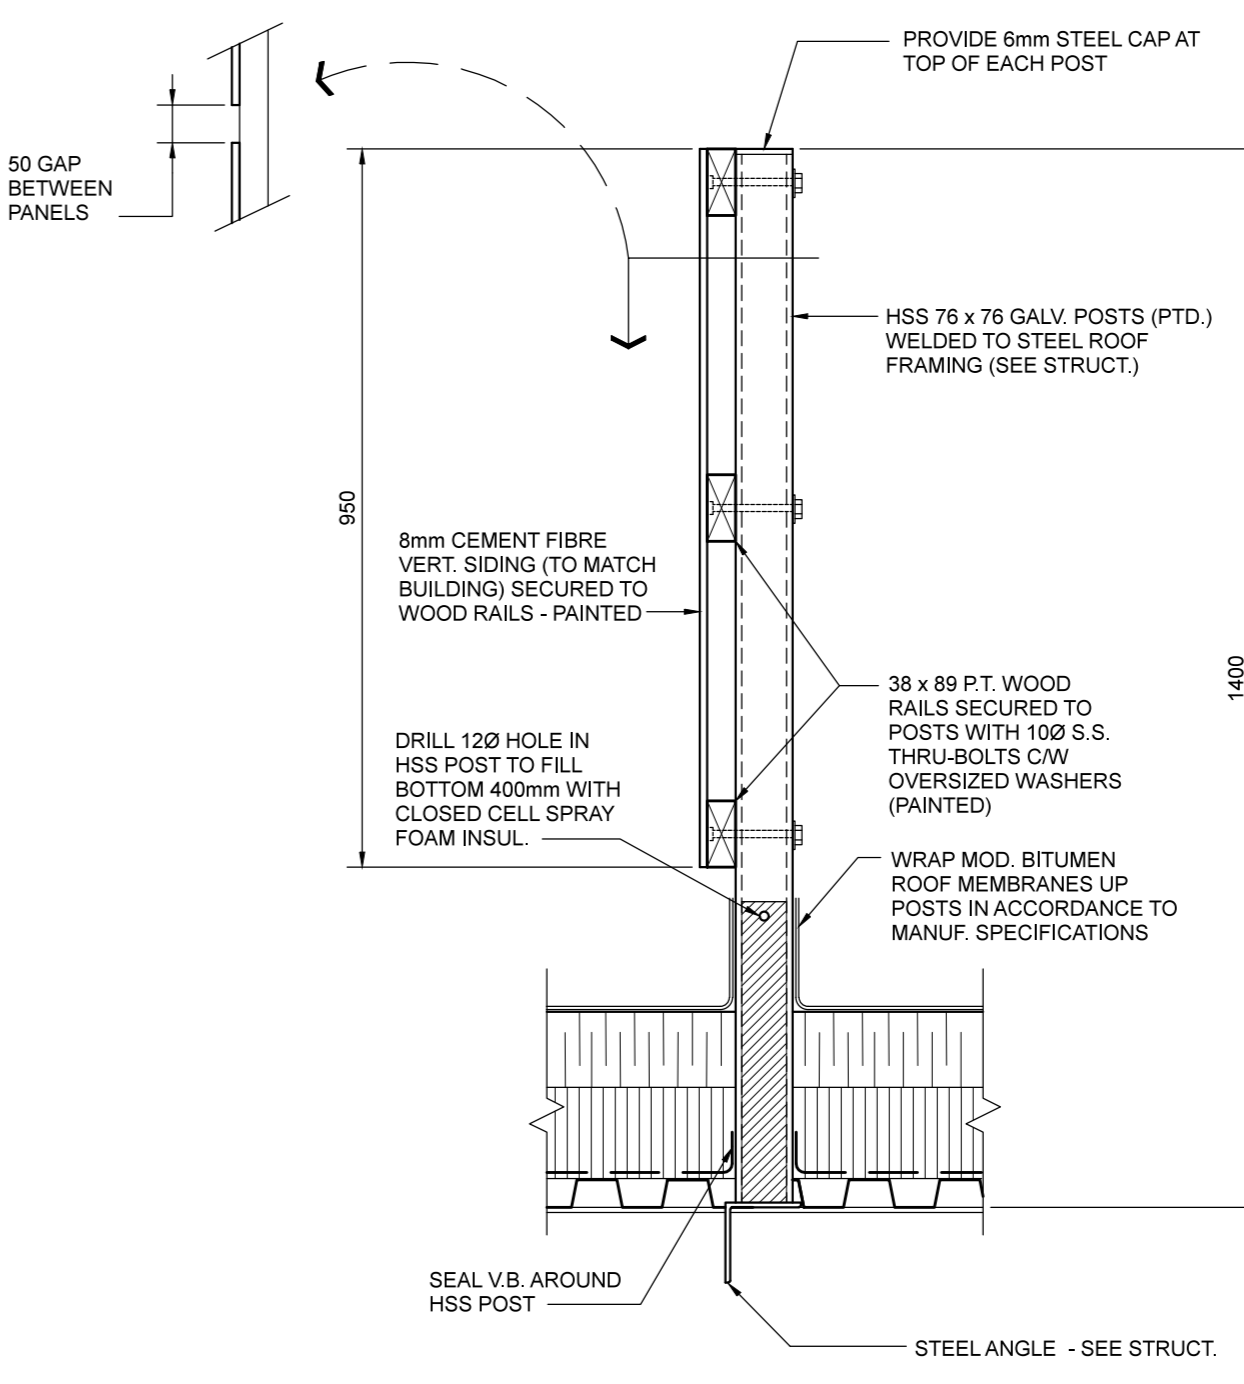

3 ROOF TOP SCREEN DETAIL
SCALE 1:10
A5.4

4	YY.MM.DD	-
3	YY.MM.DD	-
2	YY.MM.DD	-
1	YY.MM.DD	-
0	17.06.30	ISSUED FOR CONSTRUCTION
No.	DATE	REVISION / ISSUANCE

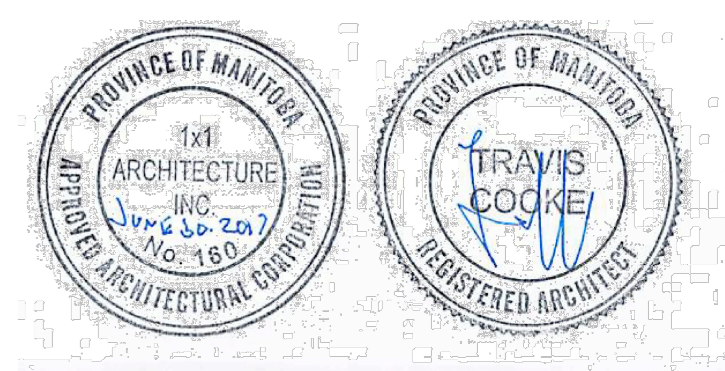

Architect
x | architecture inc.
120 Fort Street, Suite 101 - Windsor, Ontario N9A 1C7 204 318 2010
Engineer

Project BID OPPORTUNITY 450 - 2017
KILDONAN PARK MAINTENANCE BUILDING

Sheet Title
SECTIONS & DETAILS

Project No. 1559
Date JUNE 30, 2017
Sheet
A5.4