


PARTIAL SITE PLAN
SCALE: N.T.S.

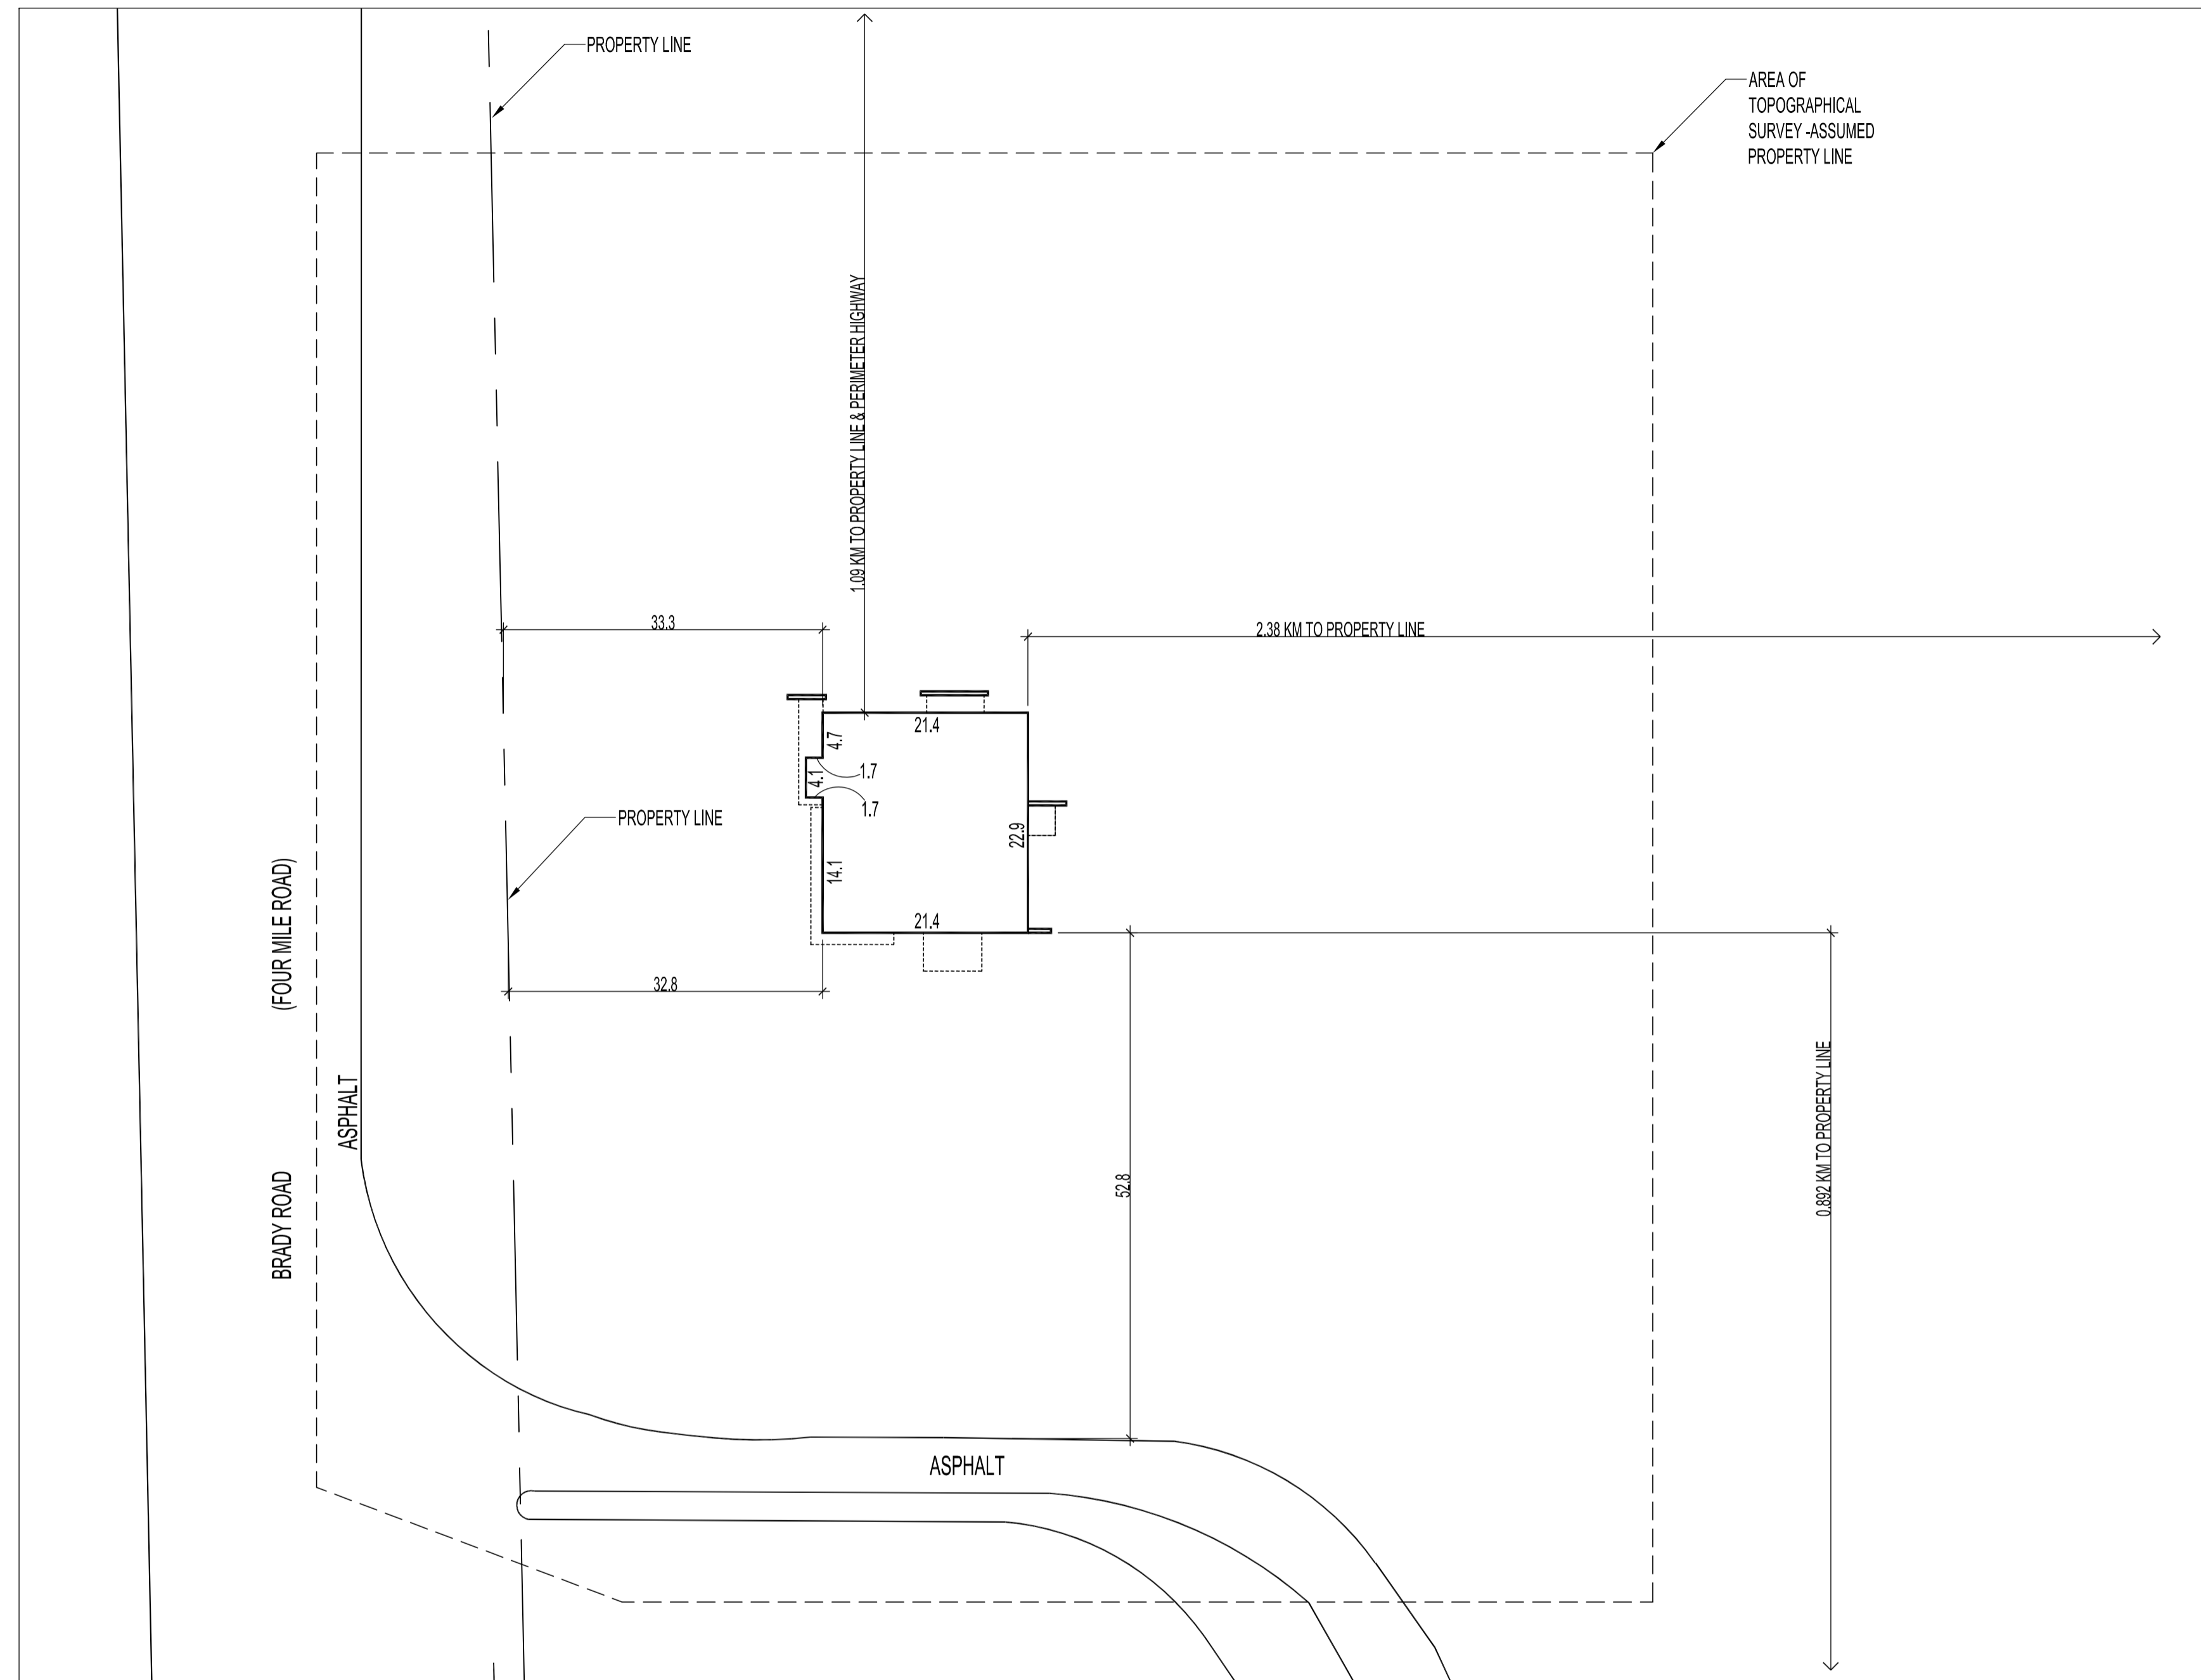

1 SITE PLAN - BUILDING LOCATION
A0.2 SCALE: 1:500

SITE NOTE:
LOCATIONS OF EXISTING ROADS &
PROPERTY LINES ARE ESTIMATED.

METRIC
WHOLE NUMBERS ARE IN MILLIMETRES
DECIMALIZED NUMBERS ARE IN METRES
(UNLESS NOTED OTHERWISE)

0	ISSUED FOR CONSTRUCTION	MMK	MAR 17, 2017
No.	REVISION/DESCRIPTION	BY	DATE

SEAL



DRAWN	MMK	CHECKED	DESIGNED	APPROVED
DATE	2016.08.30	USER APPROVAL		

THE CITY OF WINNIPEG
PLANNING, PROPERTY AND
DEVELOPMENT DEPARTMENT
MUNICIPAL ACCOMMODATIONS DIVISION
3-65 GARRY STREET, R3C 4K4

PROJECT
BRADY ROAD LANDFILL
ADMINISTRATION BUILDING
DEVELOPMENT FOR BRADY LANDFILL
1777 BRADY ROAD

SHEET TITLE
SITE PLAN
BUILDING LOCATION

SCALE	PROJECT No:	SHEET No:
AS SHOWN	2015-037	A0.2