




1 MAIN FLOOR PLAN
A1.7 SCALE: 1:150

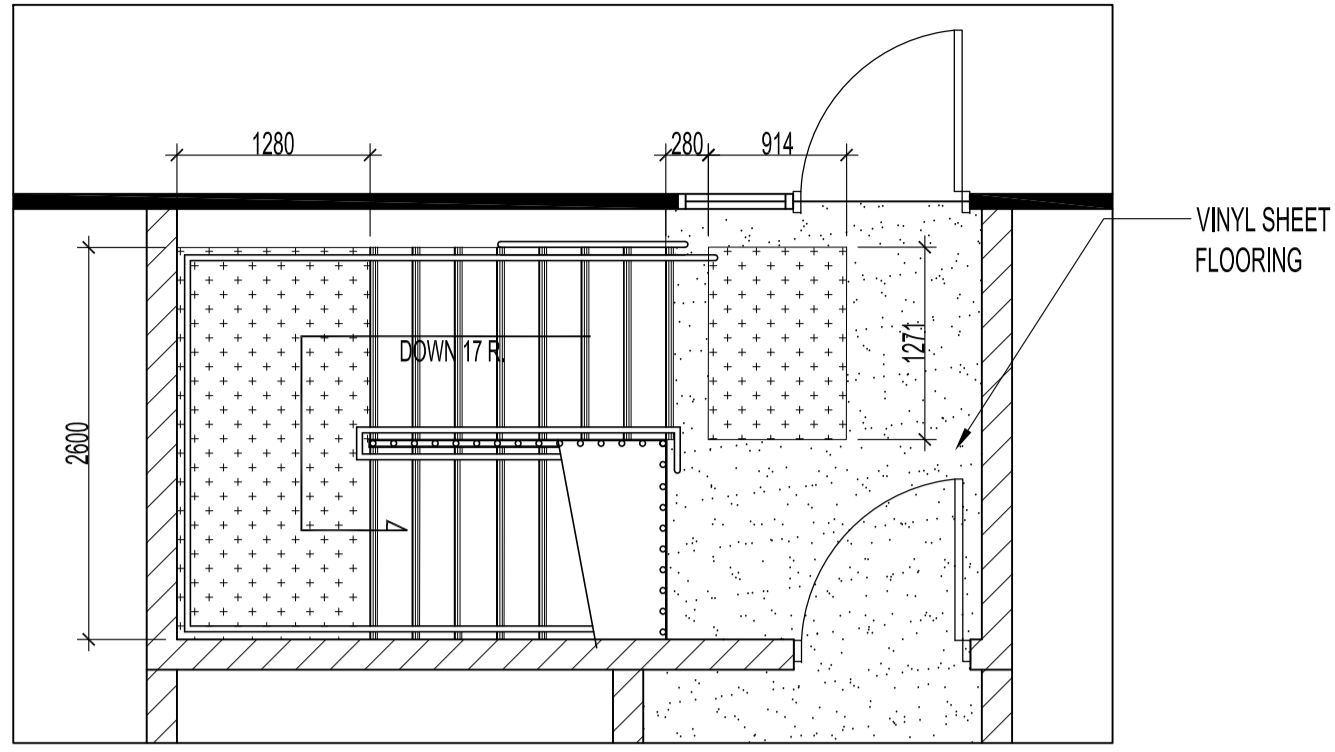


2 LARGE PLAN MAIN FLOOR -STAIR 119
A1.7 SCALE: 1:50

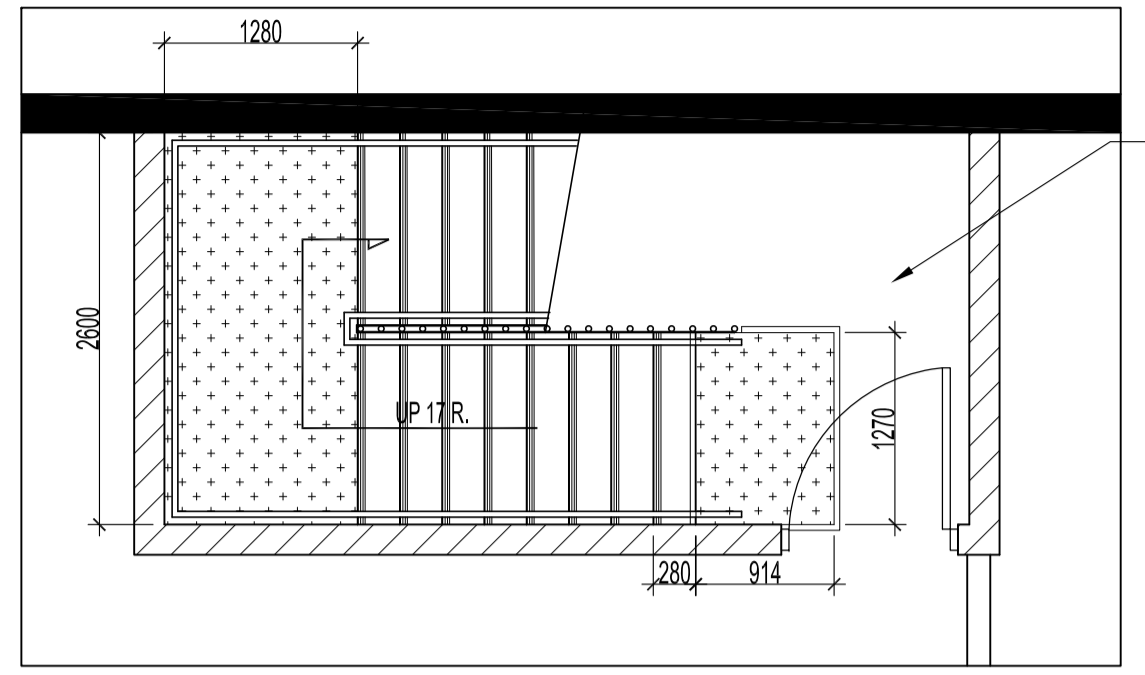


3 LARGE PLAN BASEMENT FLOOR -STAIR B01
A1.7 SCALE: 1:50

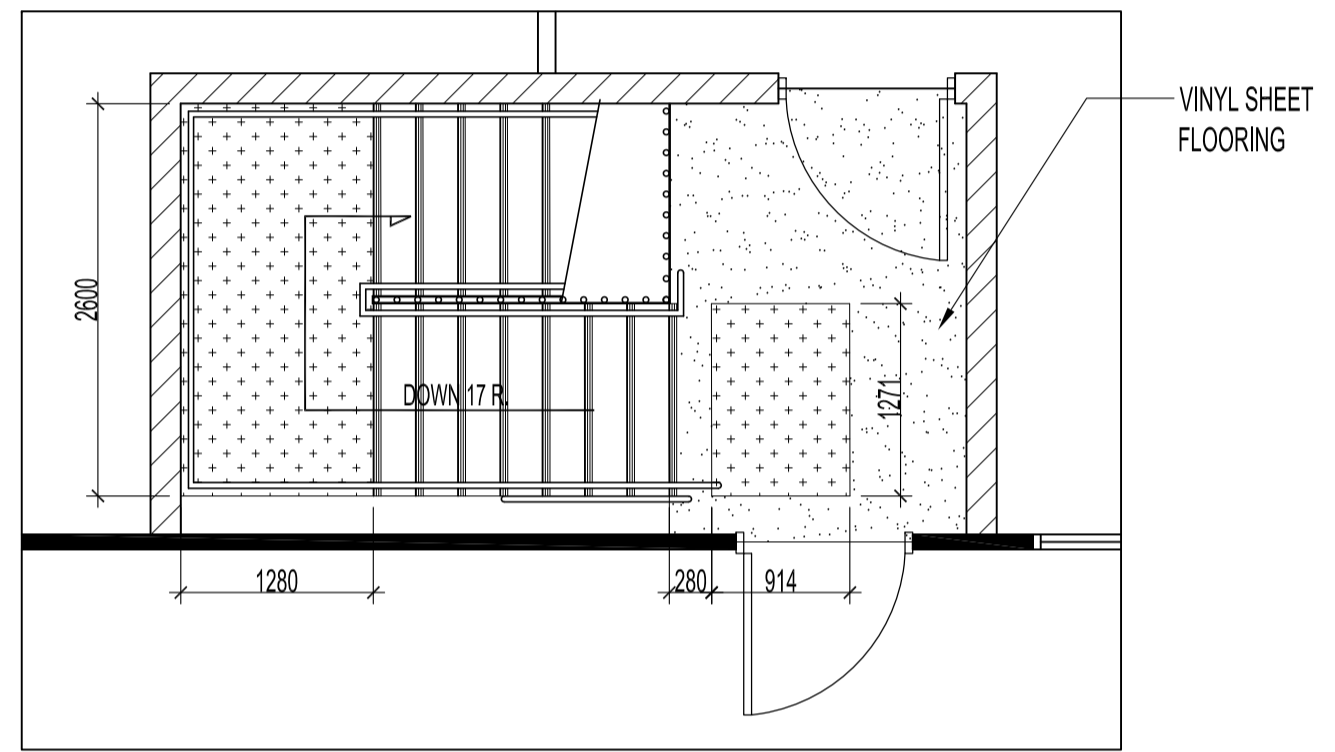

4 LARGE PLAN MAIN FLOOR -STAIR 110
A1.7 SCALE: 1:50

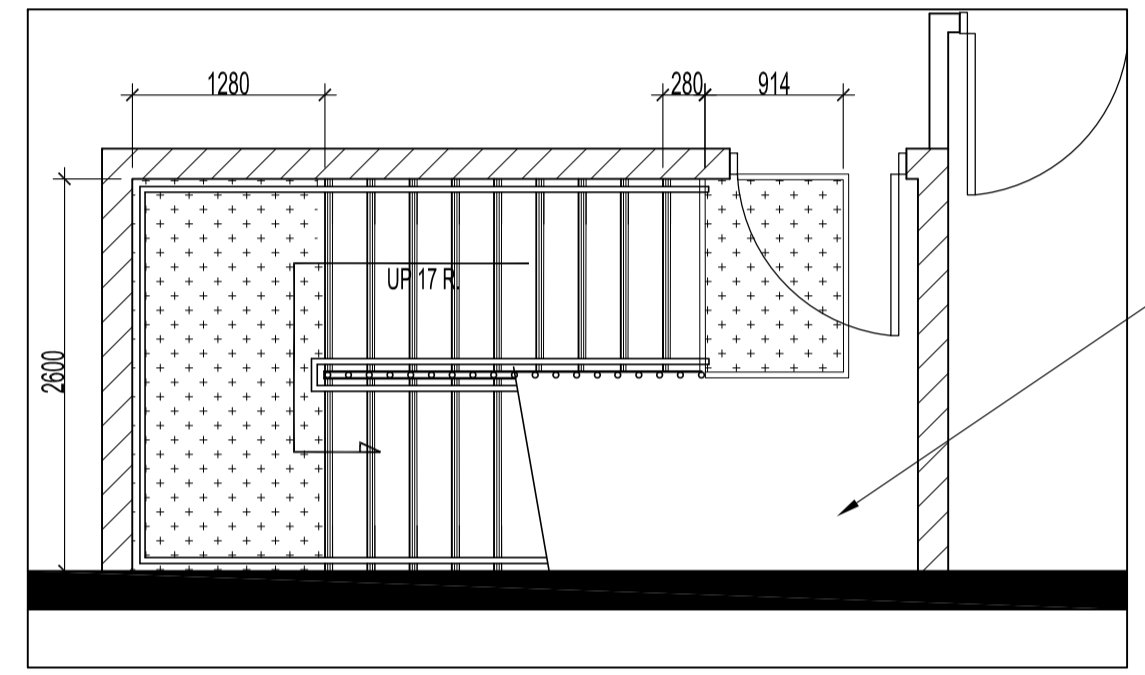

5 LARGE PLAN BASEMENT FLOOR -STAIR B07
A1.7 SCALE: 1:50

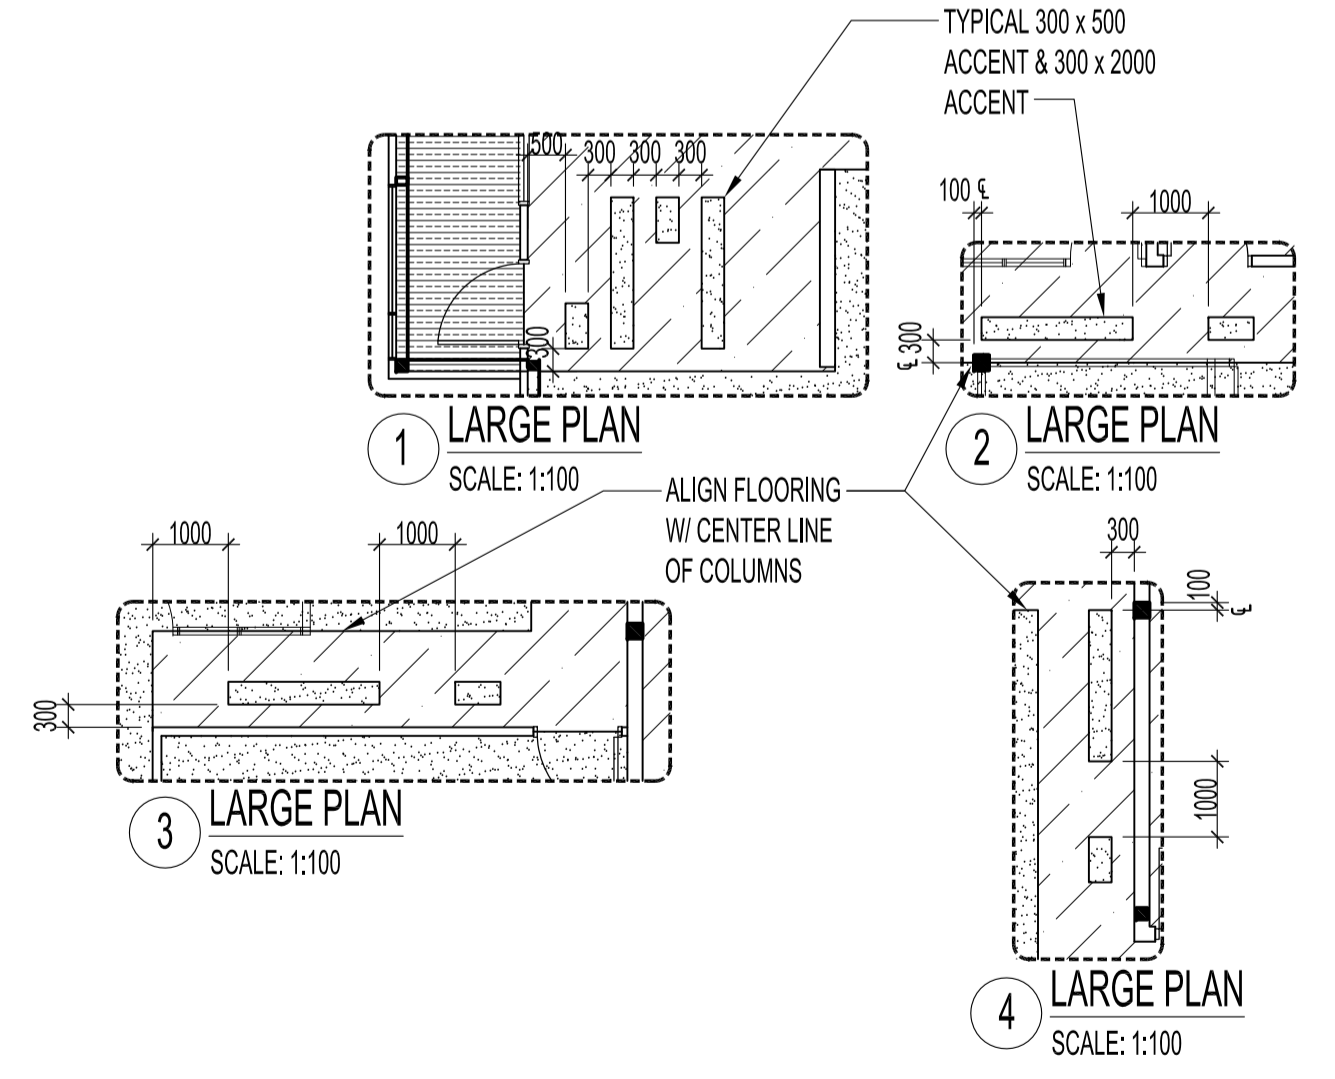


FLOOR & STAIR FINISH LEGEND

RUBBER BASEBOARD
SUPPLY & INSTALL RUBBER BASEBOARD #1 TO ALL GYPSUM BOARD IN BASEMENT ONLY -150mm JOHNSONITE BURNT UMBER 63 -SEE ROOM FINISH SCHEDULE.

TYPE 1	VINYL SHEET FLOORING (& ACCENTS) W/ MATCHING WELDS -JOHNSONITE 656 ARIA FERRIS WHEEL
TYPE 2	VINYL SHEET FLOORING W/ MATCHING WELDS -JOHNSONITE 651 ARIA COTTON BLOSSOM
TYPE 3	CS ENTRANCE FLOORING PEDIMAT M1 TAPERED ALUMINUM FRAME 7324 GUN METAL ALUMINUM -MILL FINISH -PEDIMAT IS INSTALLED INTO RECESSED FLOOR. SEE VESTIBULE SECTION A2.6 & STRUCT. DWGS.
TYPE 4	JOHNSONITE ROUNDEL RAISED SQUARE -COLOUR 63 BURNT UMBER. INSTALL @ TOP & BOTTOM OF STAIRS & ON CENTER LANDINGS AS DIMENSIONED
TYPE 5	JOHNSONITE FLOOR REDUCERS SSR-XX-B AROUND PERIMETER OF TACTILE WARNING PADS @ BOTTOM OF STAIRS. -COLOUR TO BE BLACK.
TYPE 6	JOHNSONITE FULL WIDTH STAIR NOSINGS VDL-XX-SQ -COLOUR TO BE BLACK. TRIM AS REQUIRED.

0	ISSUED FOR CONSTRUCTION	MMK	MAR 17, 2017
No.	REVISION/DESCRIPTION	BY	DATE

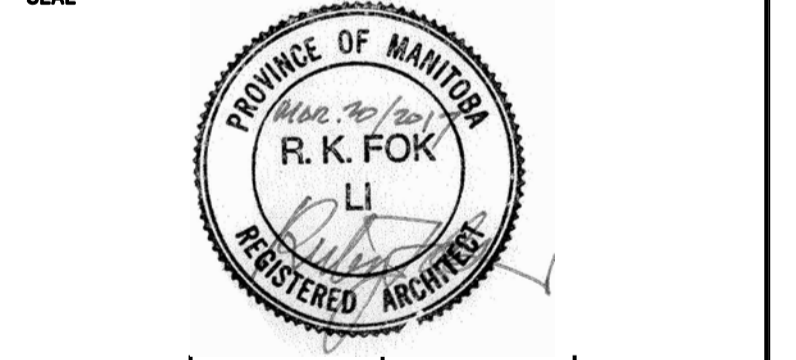

DRAWN	MMK	CHECKED	DESIGNED	APPROVED
DATE	2016.08.30	USER	APPROVAL	

THE CITY OF WINNIPEG
PLANNING, PROPERTY AND
DEVELOPMENT DEPARTMENT
MUNICIPAL ACCOMMODATIONS DIVISION
3-65 GARRY STREET, R3C 4K4

PROJECT
BRADY ROAD LANDFILL
ADMINISTRATION BUILDING
DEVELOPMENT FOR BRADY LANDFILL
1777 BRADY ROAD

SHEET TITLE
BASEMENT & MAIN FLOOR PLANS
FLOOR FINISH PLAN & LEGEND,
STAIR FINISH PLANS

SCALE	PROJECT No:	SHEET No:
AS SHOWN	2015-037	A1.7