




MAIN FLOOR PLAN - AREAS OF WORK
SCALE: N.T.S.

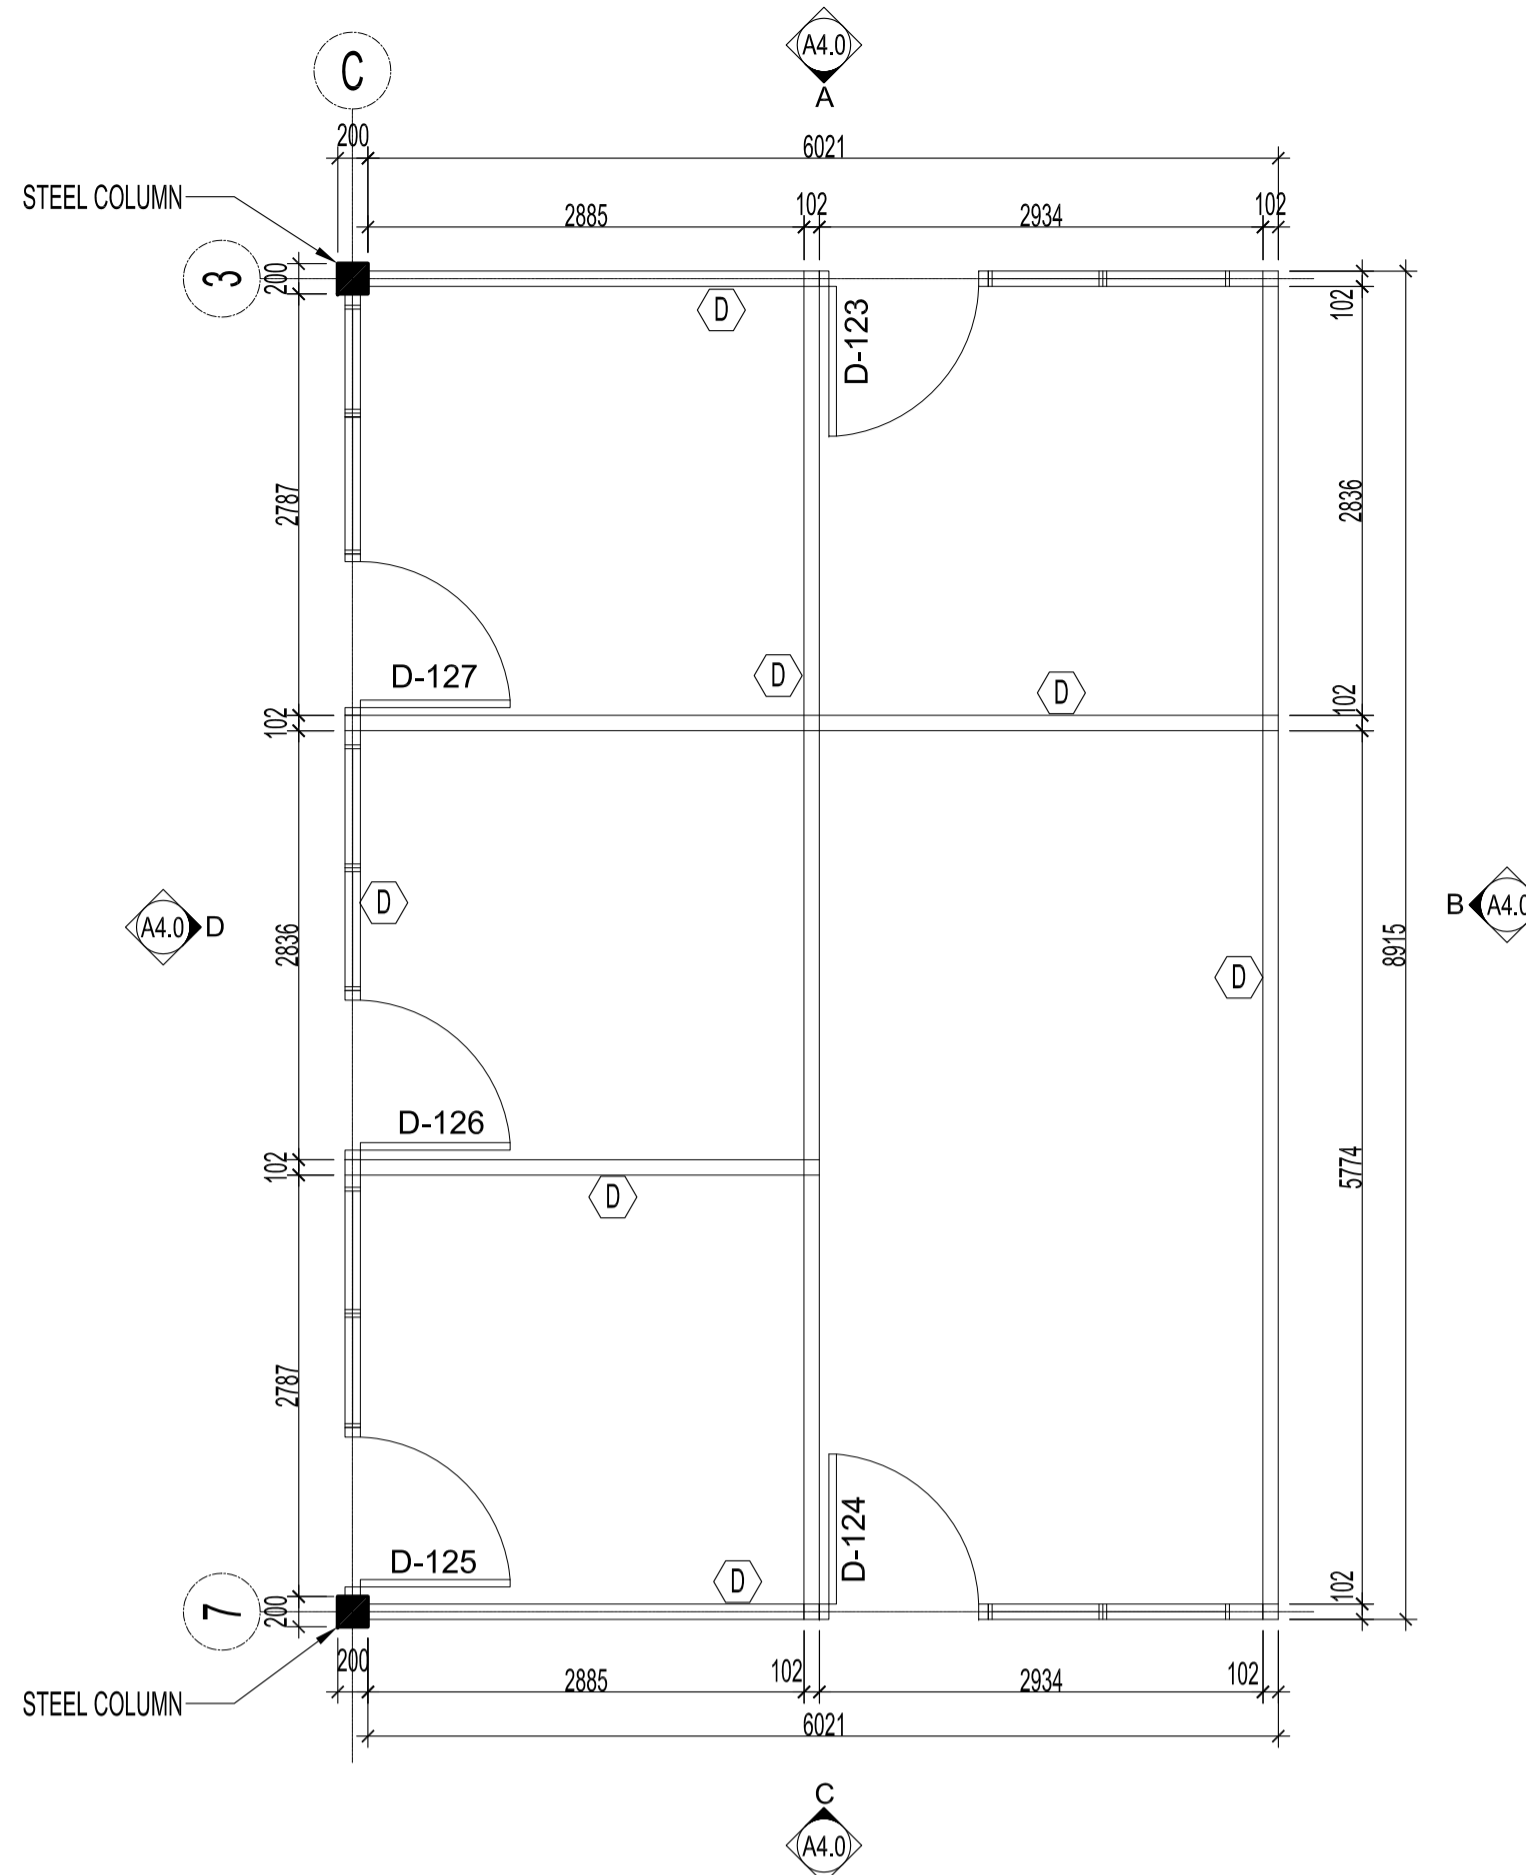


LARGE PLAN - ALTOS PLAN
SCALE: 1:50

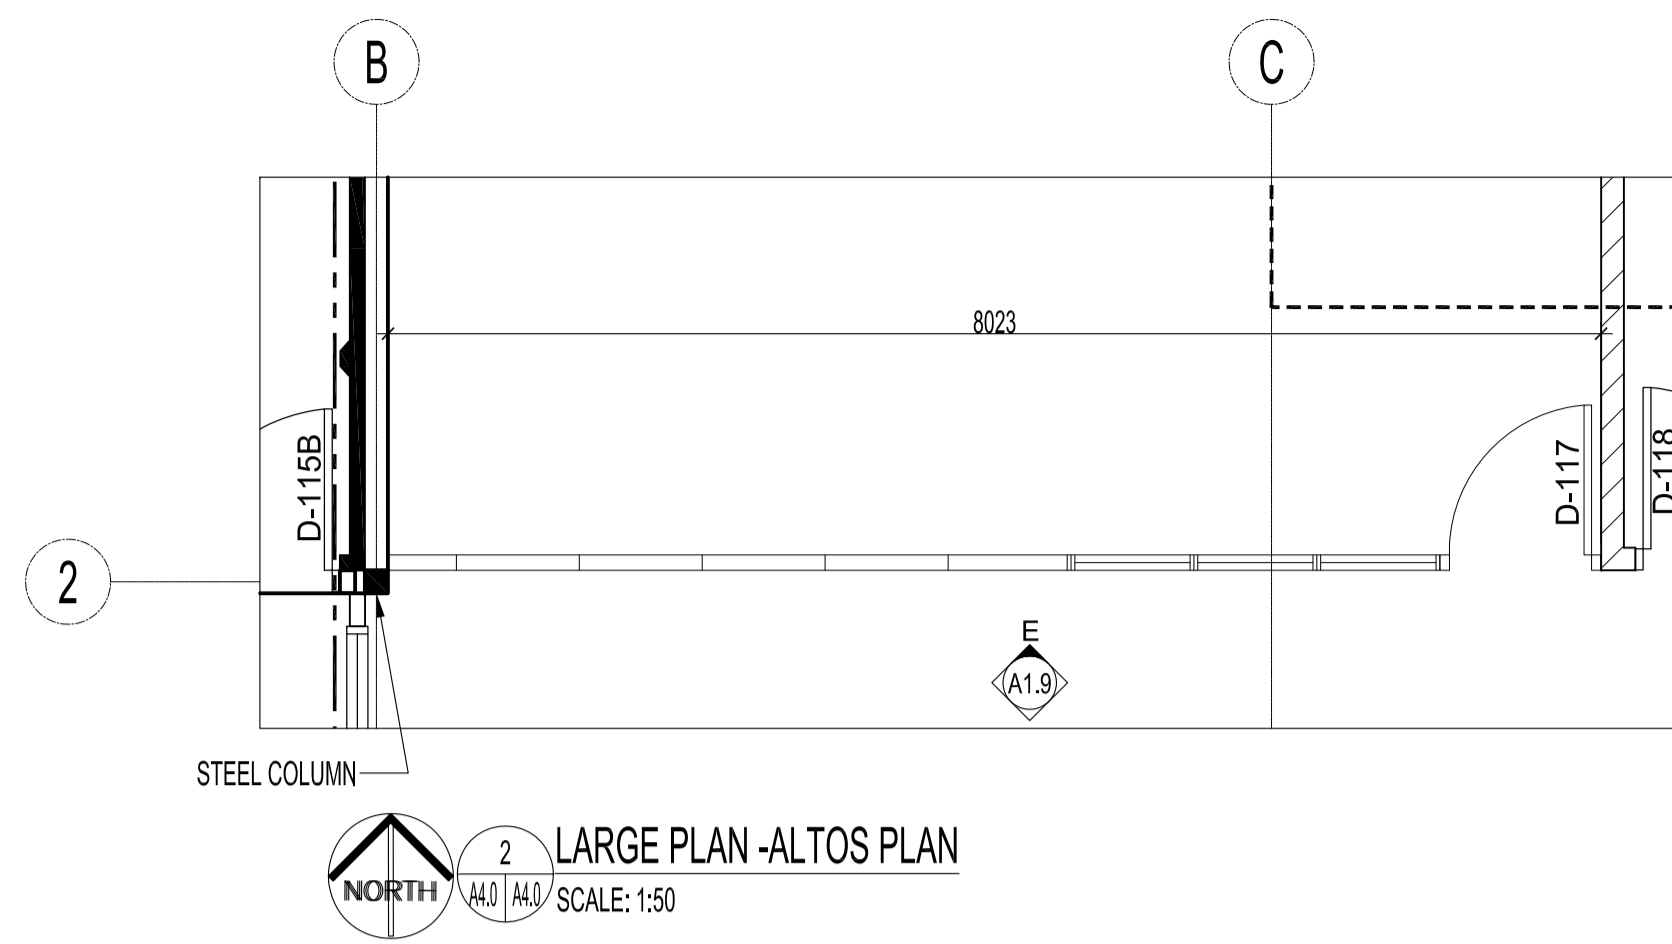


LARGE PLAN - ALTOS PLAN
SCALE: 1:50

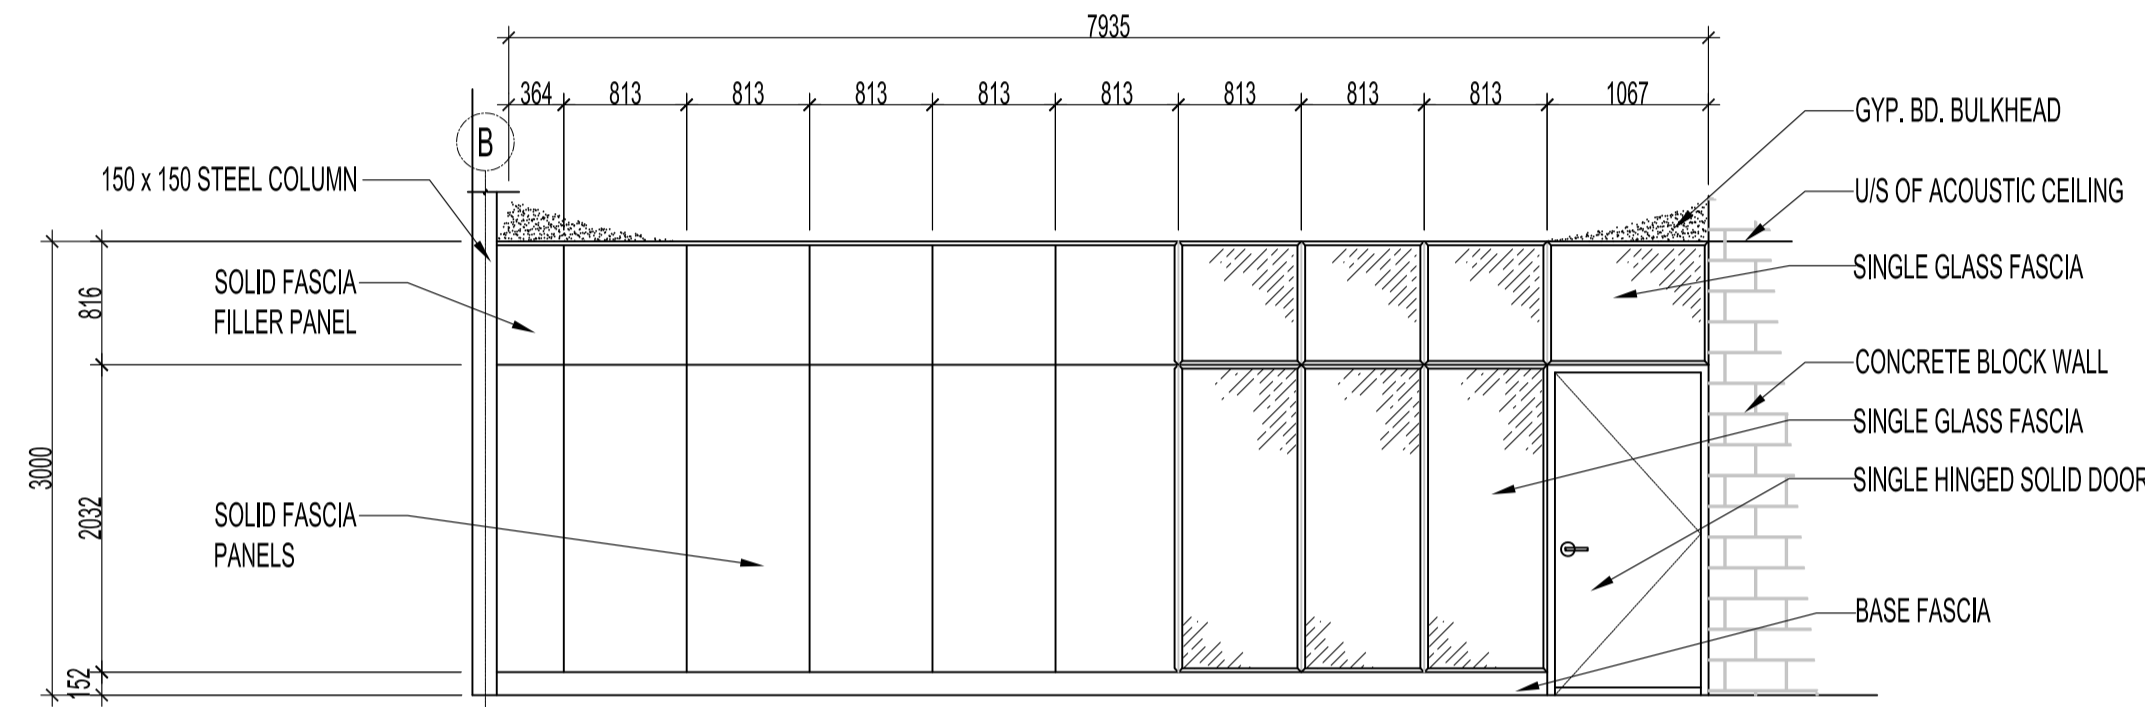


ELEVATION 'E' - MULTI-PURPOSE ROOM 117
SCALE: 1:50

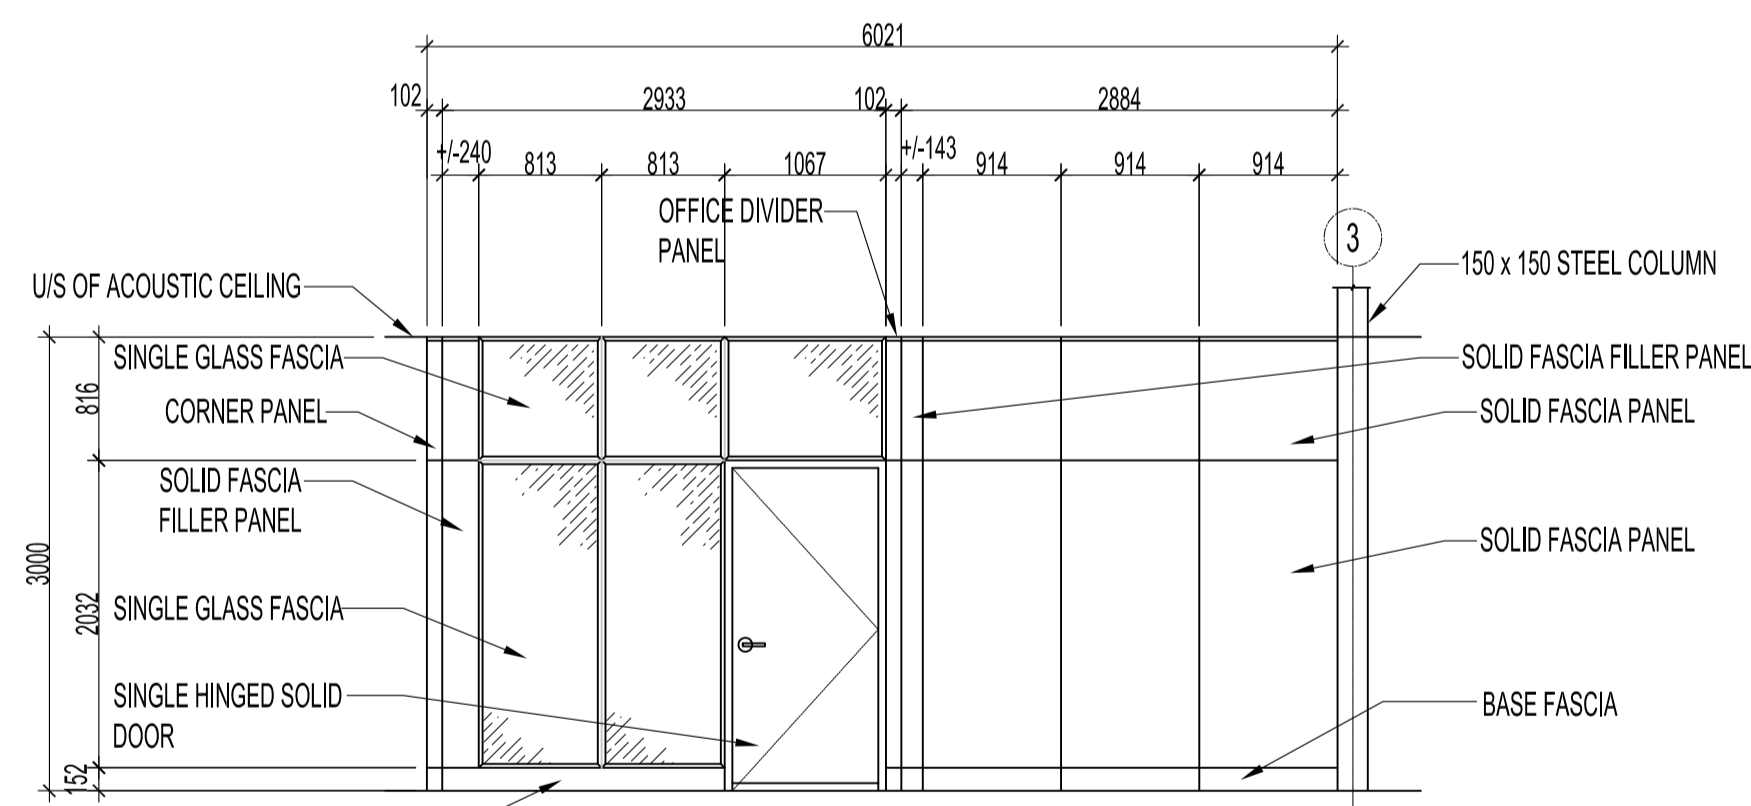


NORTH ELEVATION 'A' - OFFICES
SCALE: 1:50

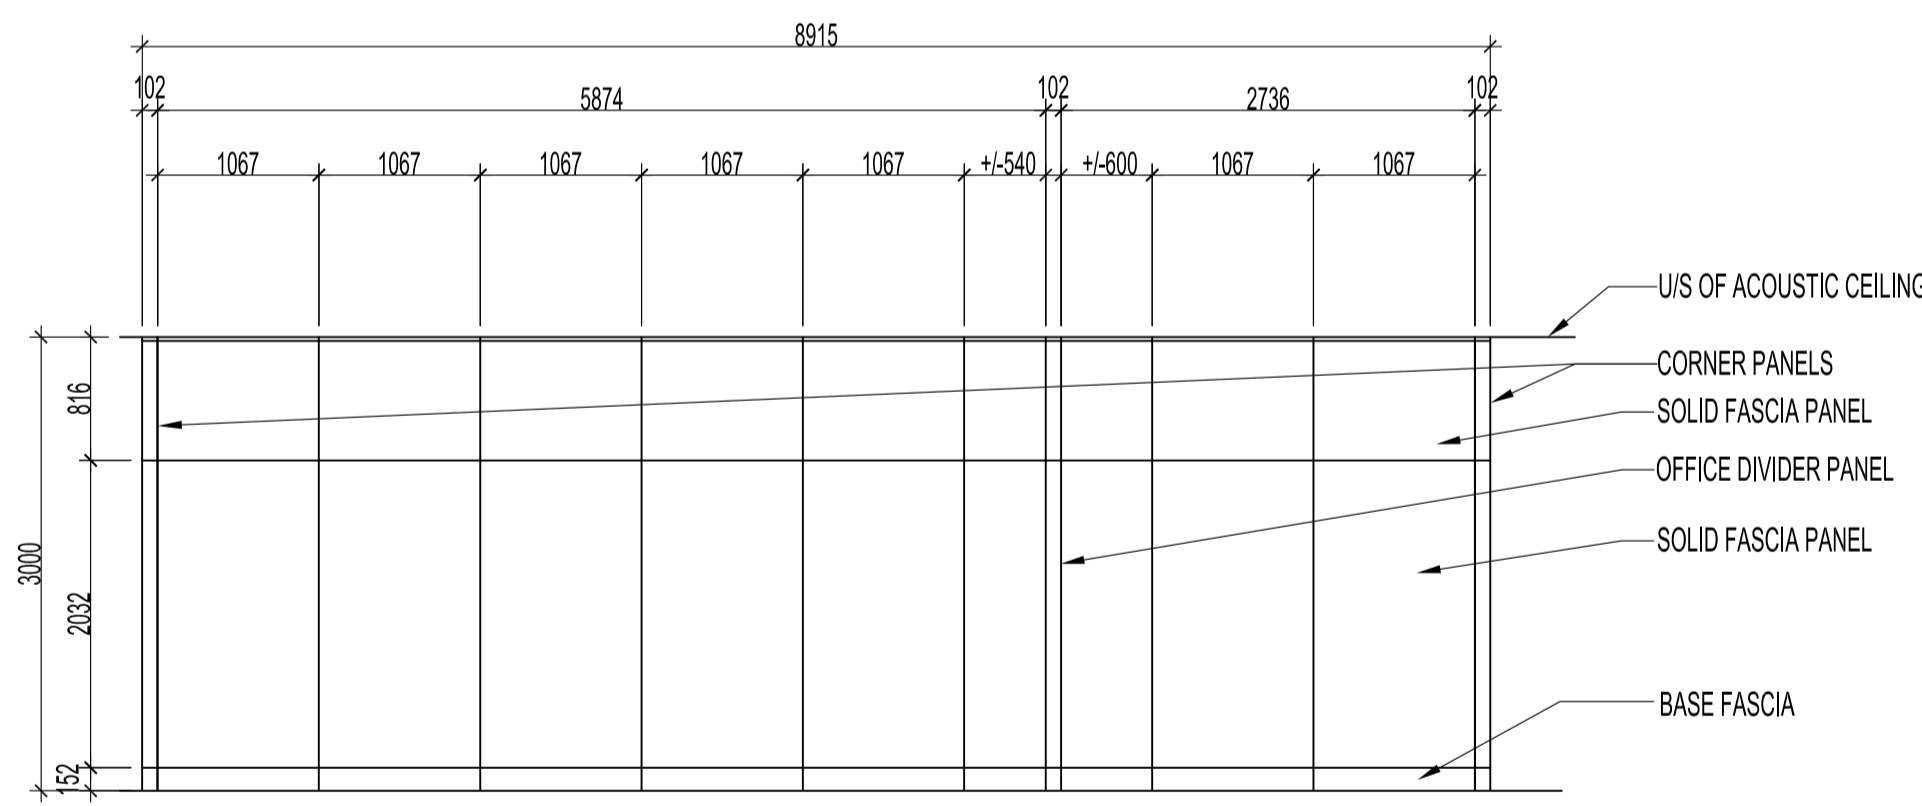

EAST ELEVATION 'B' - OFFICES
SCALE: 1:50

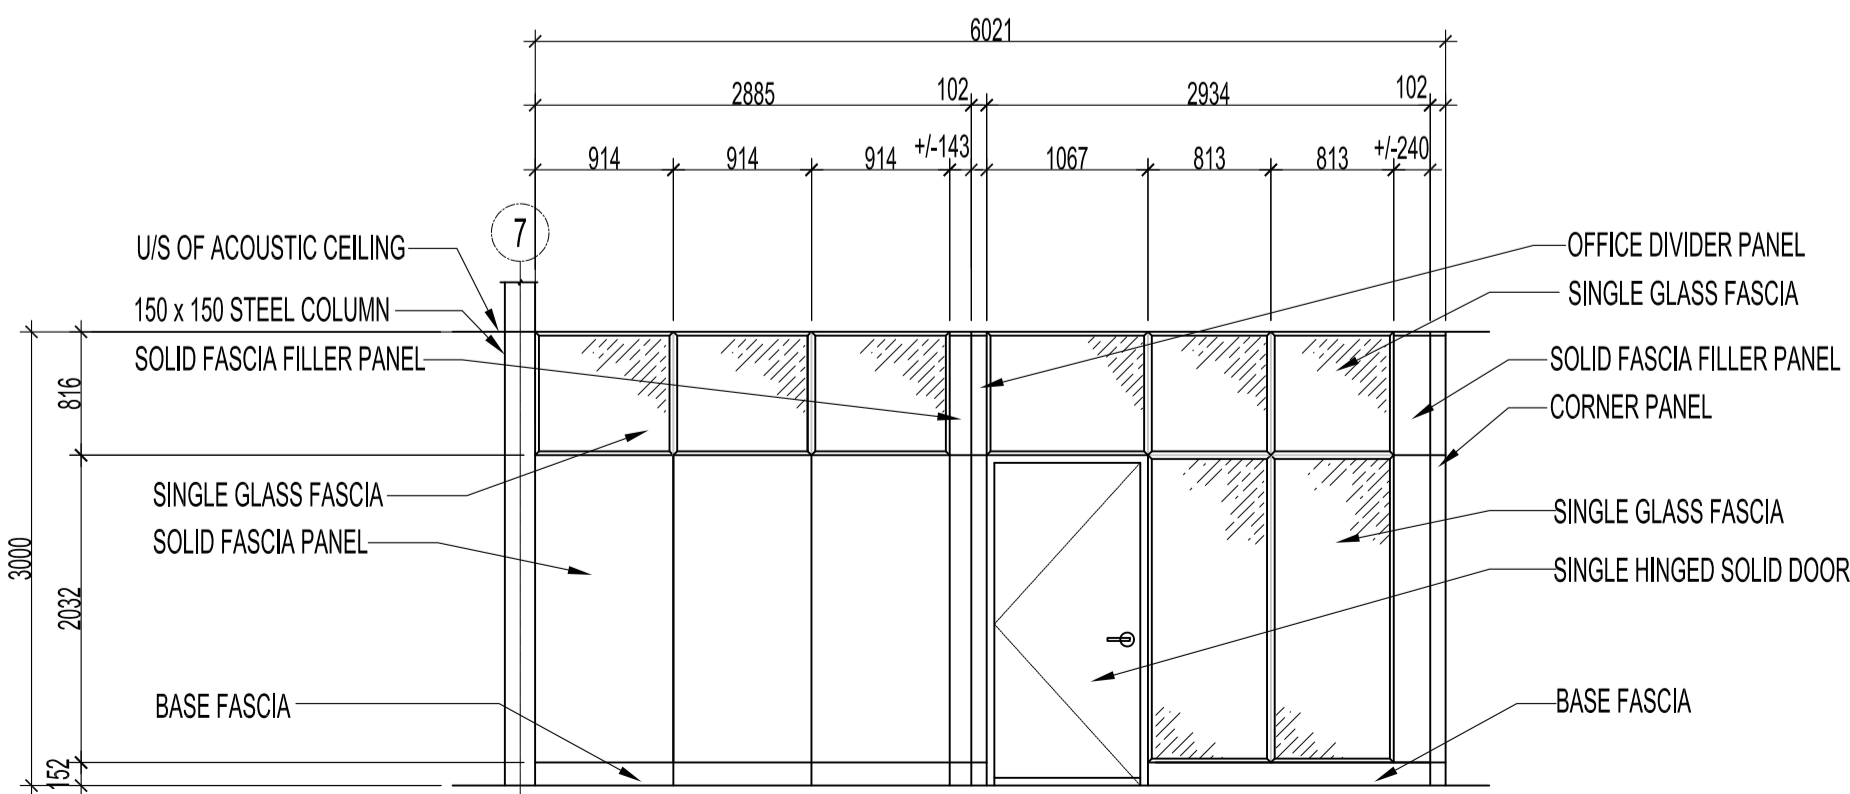

SOUTH ELEVATION 'C' - OFFICES
SCALE: 1:50

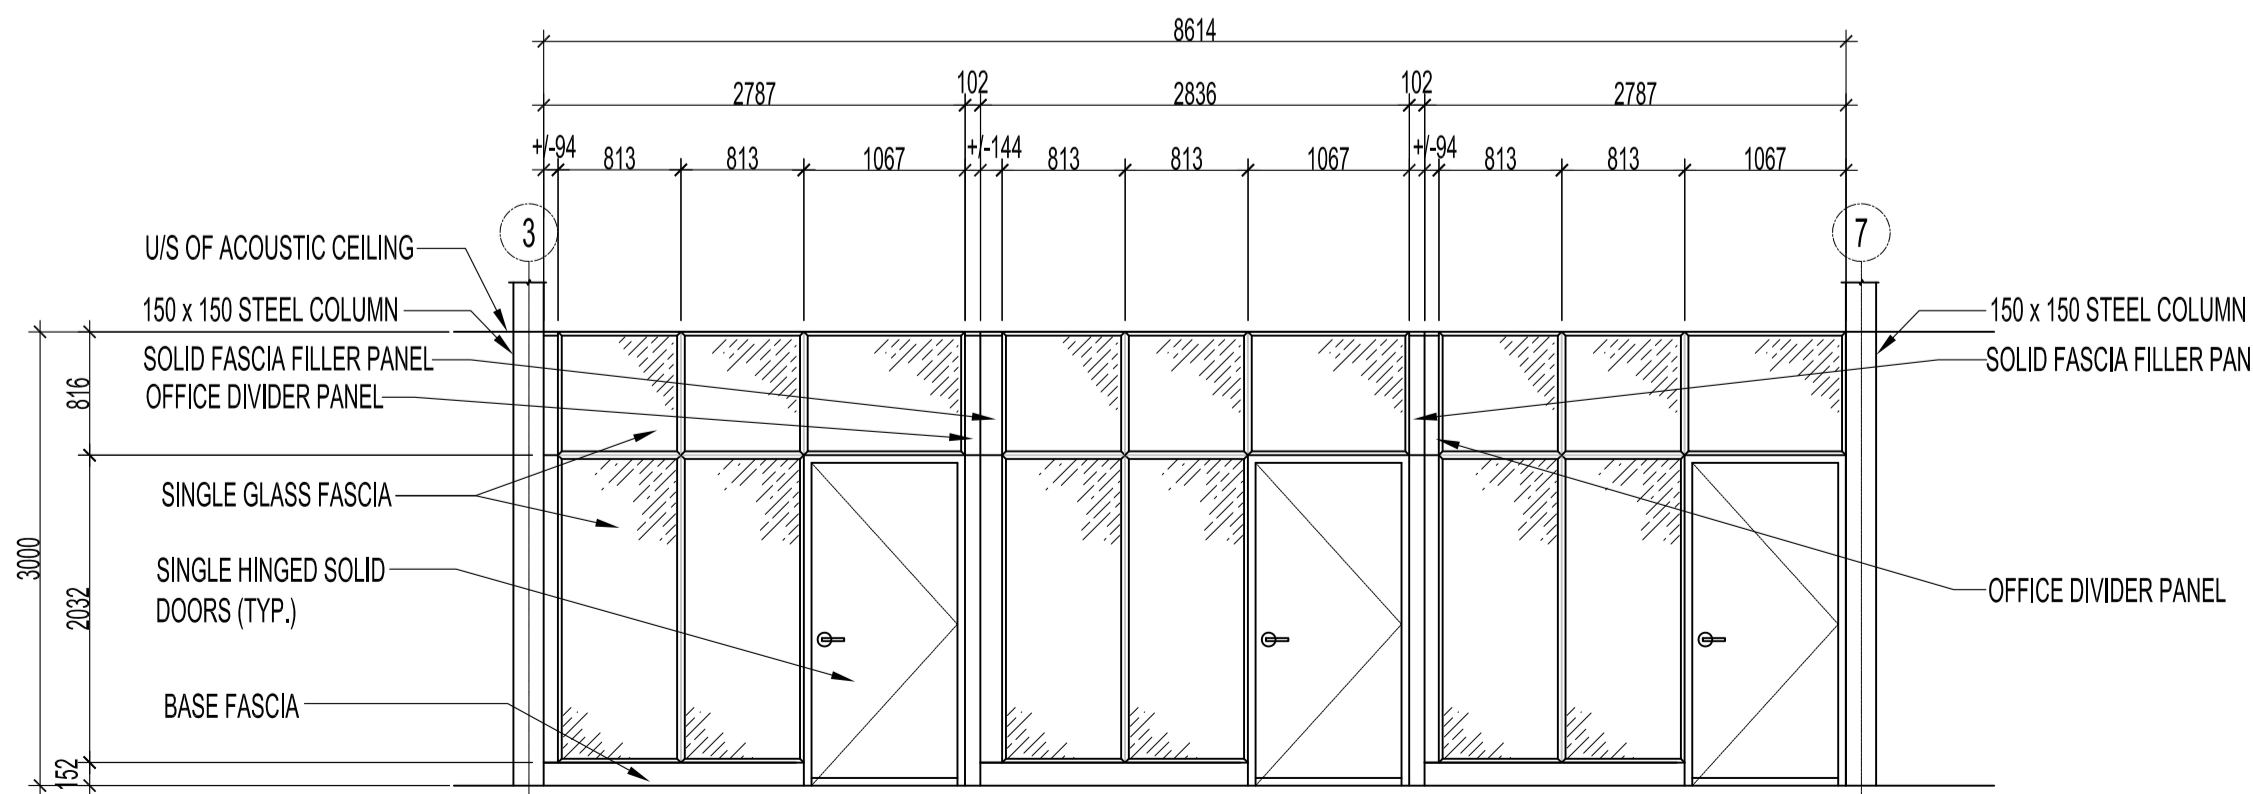

WEST ELEVATION 'D' - OFFICES
SCALE: 1:50

0	ISSUED FOR CONSTRUCTION	MMK	MAR 17, 2017
No.	REVISION/DESCRIPTION	BY	DATE

SEAL



DRAWN	CHECKED	DESIGNED	APPROVED
DATE	USER	APPROVAL	

THE CITY OF WINNIPEG
PLANNING, PROPERTY AND
DEVELOPMENT DEPARTMENT
MUNICIPAL ACCOMMODATIONS DIVISION
3-65 GARRY STREET, R3C 4K4

PROJECT
BRADY ROAD LANDFILL
ADMINISTRATION BUILDING
DEVELOPMENT FOR BRADY LANDFILL
1777 BRADY ROAD

SHEET TITLE

TEKNION ALTOS WALL SYSTEM PLAN
& ELEVATIONS

SCALE	PROJECT No:	SHEET No:
AS SHOWN	2015-037	A4.0