


NOTES

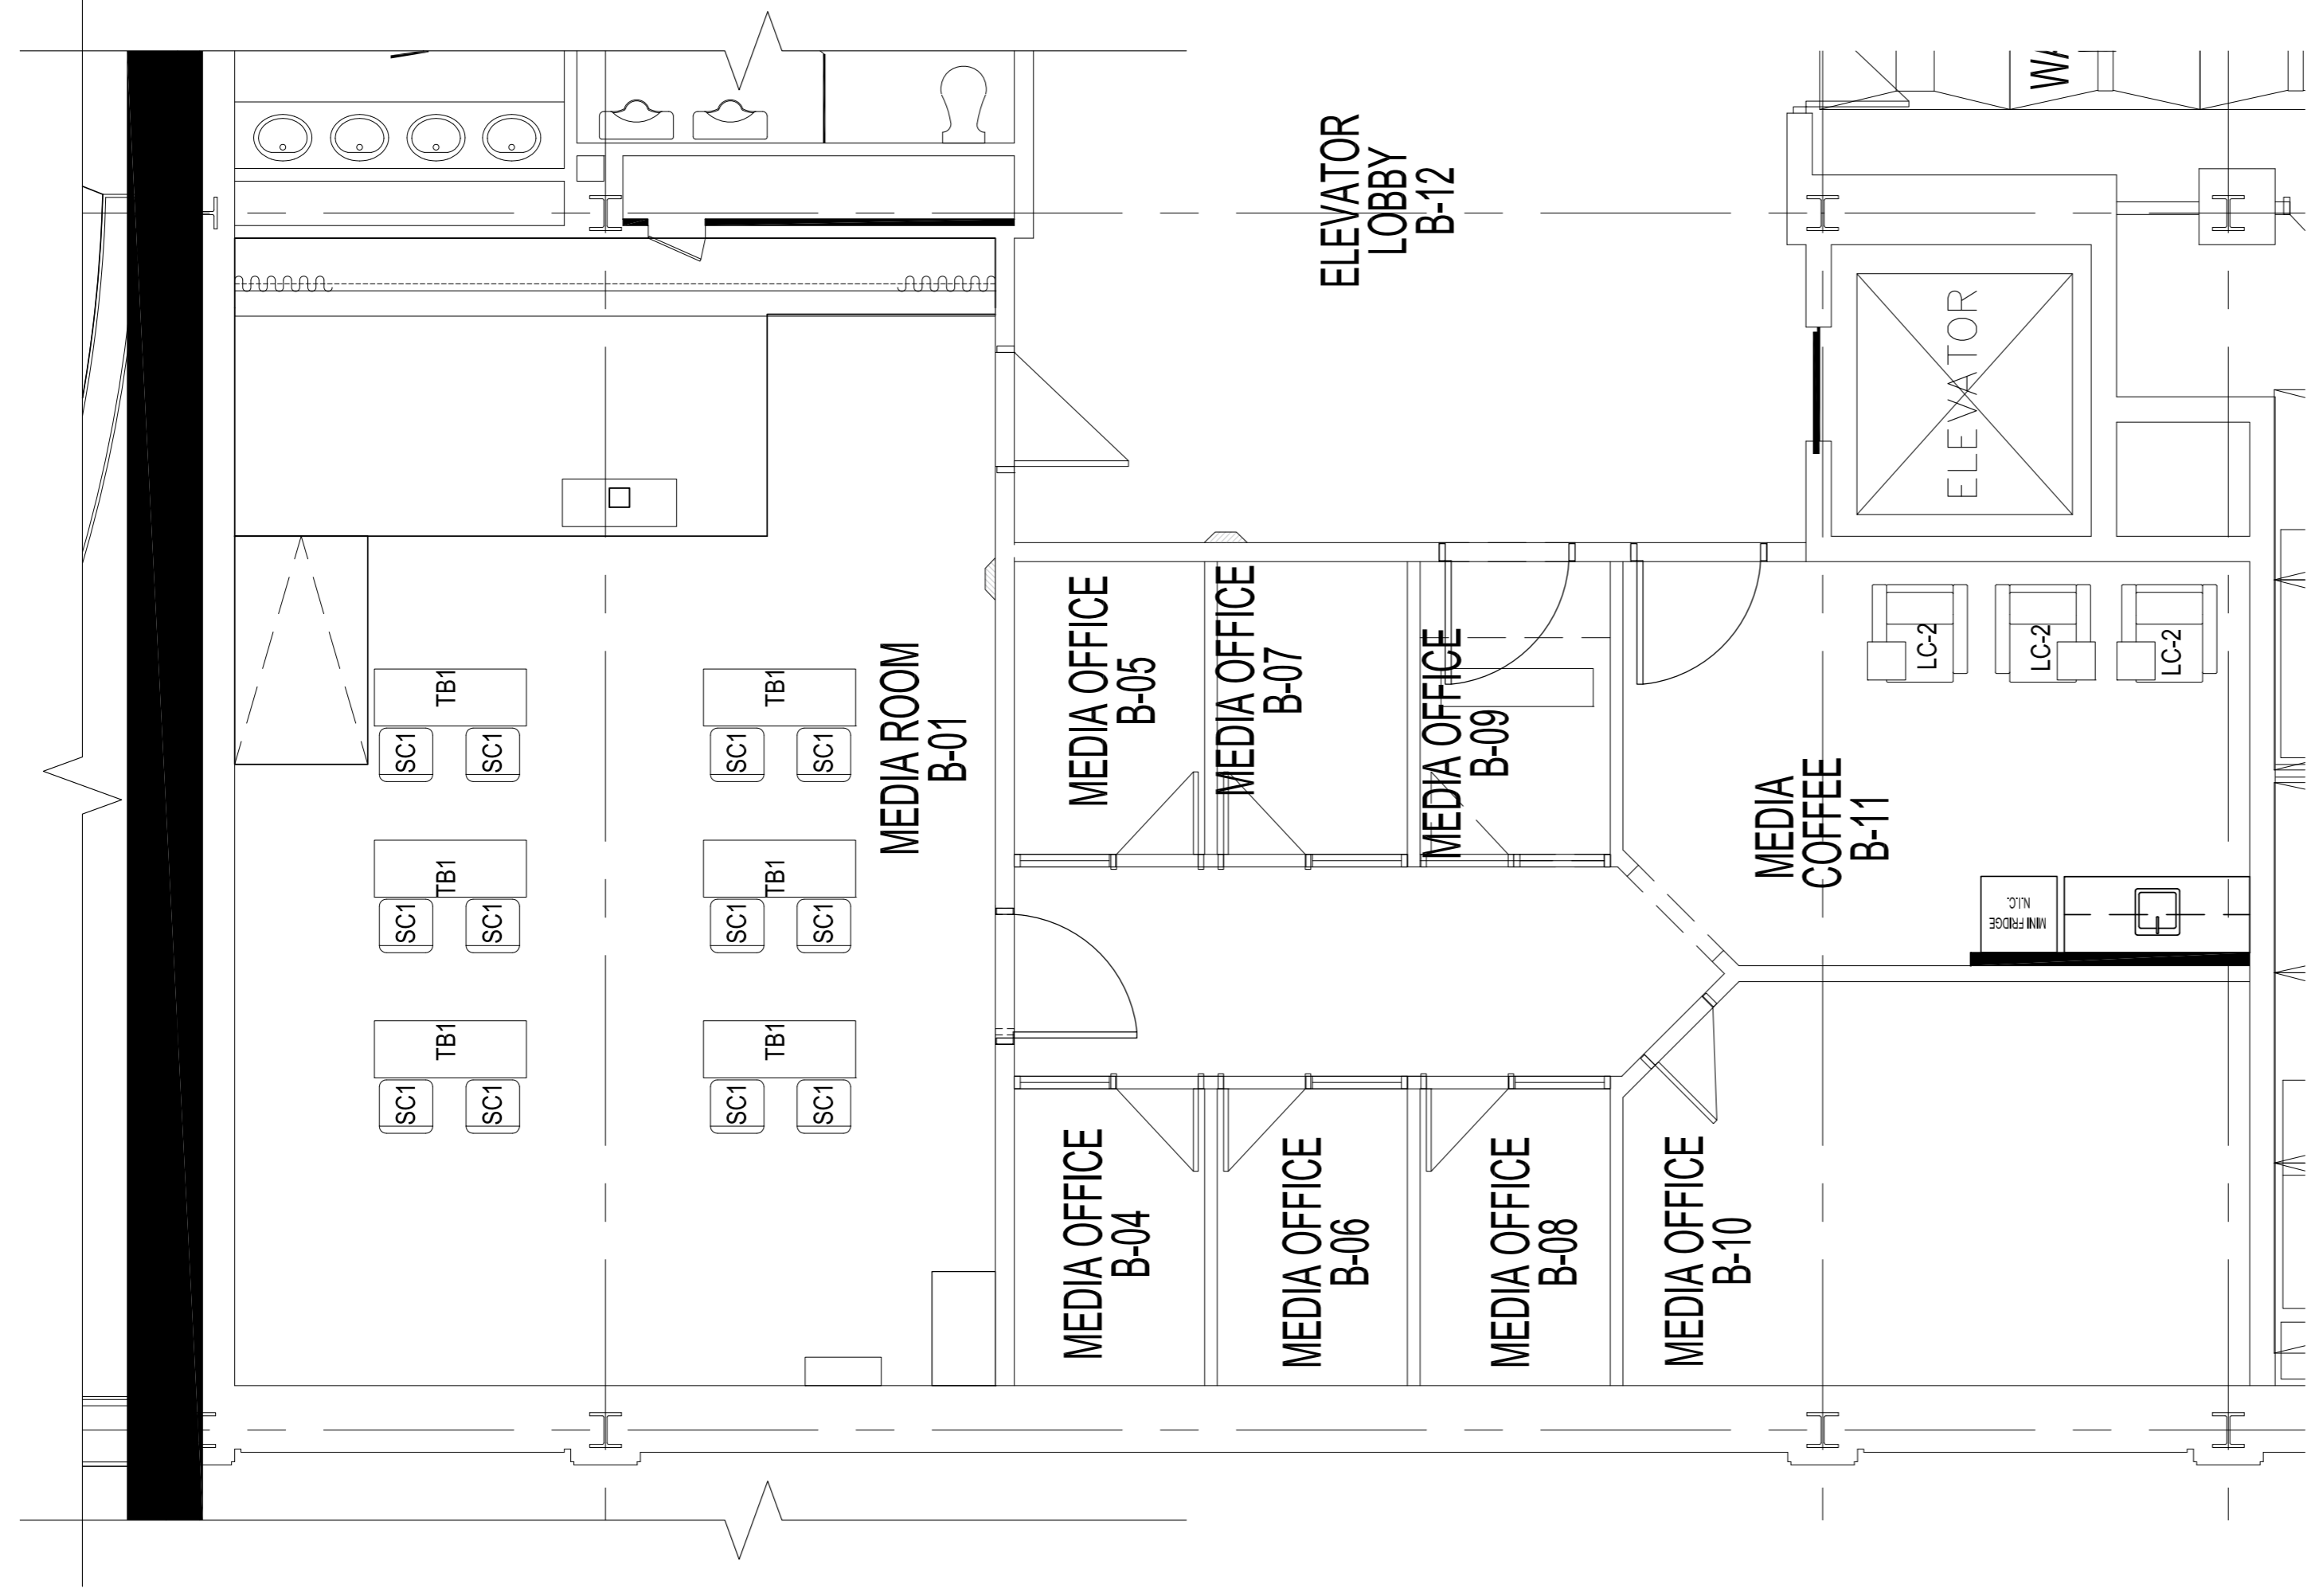

PARTIAL BASEMENT FLOOR PLAN - FURNITURE  
SCALE: 1/4"=1'-0"

DATE	DRAWN	MM/CEA	CHECKED	DESIGNED	APPROVED
2016.01.08			USER		
			APPROVAL		


THE CITY OF WINNIPEG  
PLANNING, PROPERTY AND  
DEVELOPMENT DEPARTMENT  
MUNICIPAL ACCOMMODATIONS DIVISION  
3-65 GARRY STREET, R3C 4K4

PROJECT  
CITY HALL  
COUNCIL BUILDING  
REDEVELOPMENT PROJECT  
510 MAIN STREET

SHEET TITLE  
PARTIAL SECOND FLOOR PLAN  
NEW FURNITURE PLAN & FINISHES

SCALE	PROJECT No.	SHEET No.
AS SHOWN	2015-063-02	A4.7

DRAWING SHEET SIZE: A1 (841mm x 594mm) PLOT: 1:1

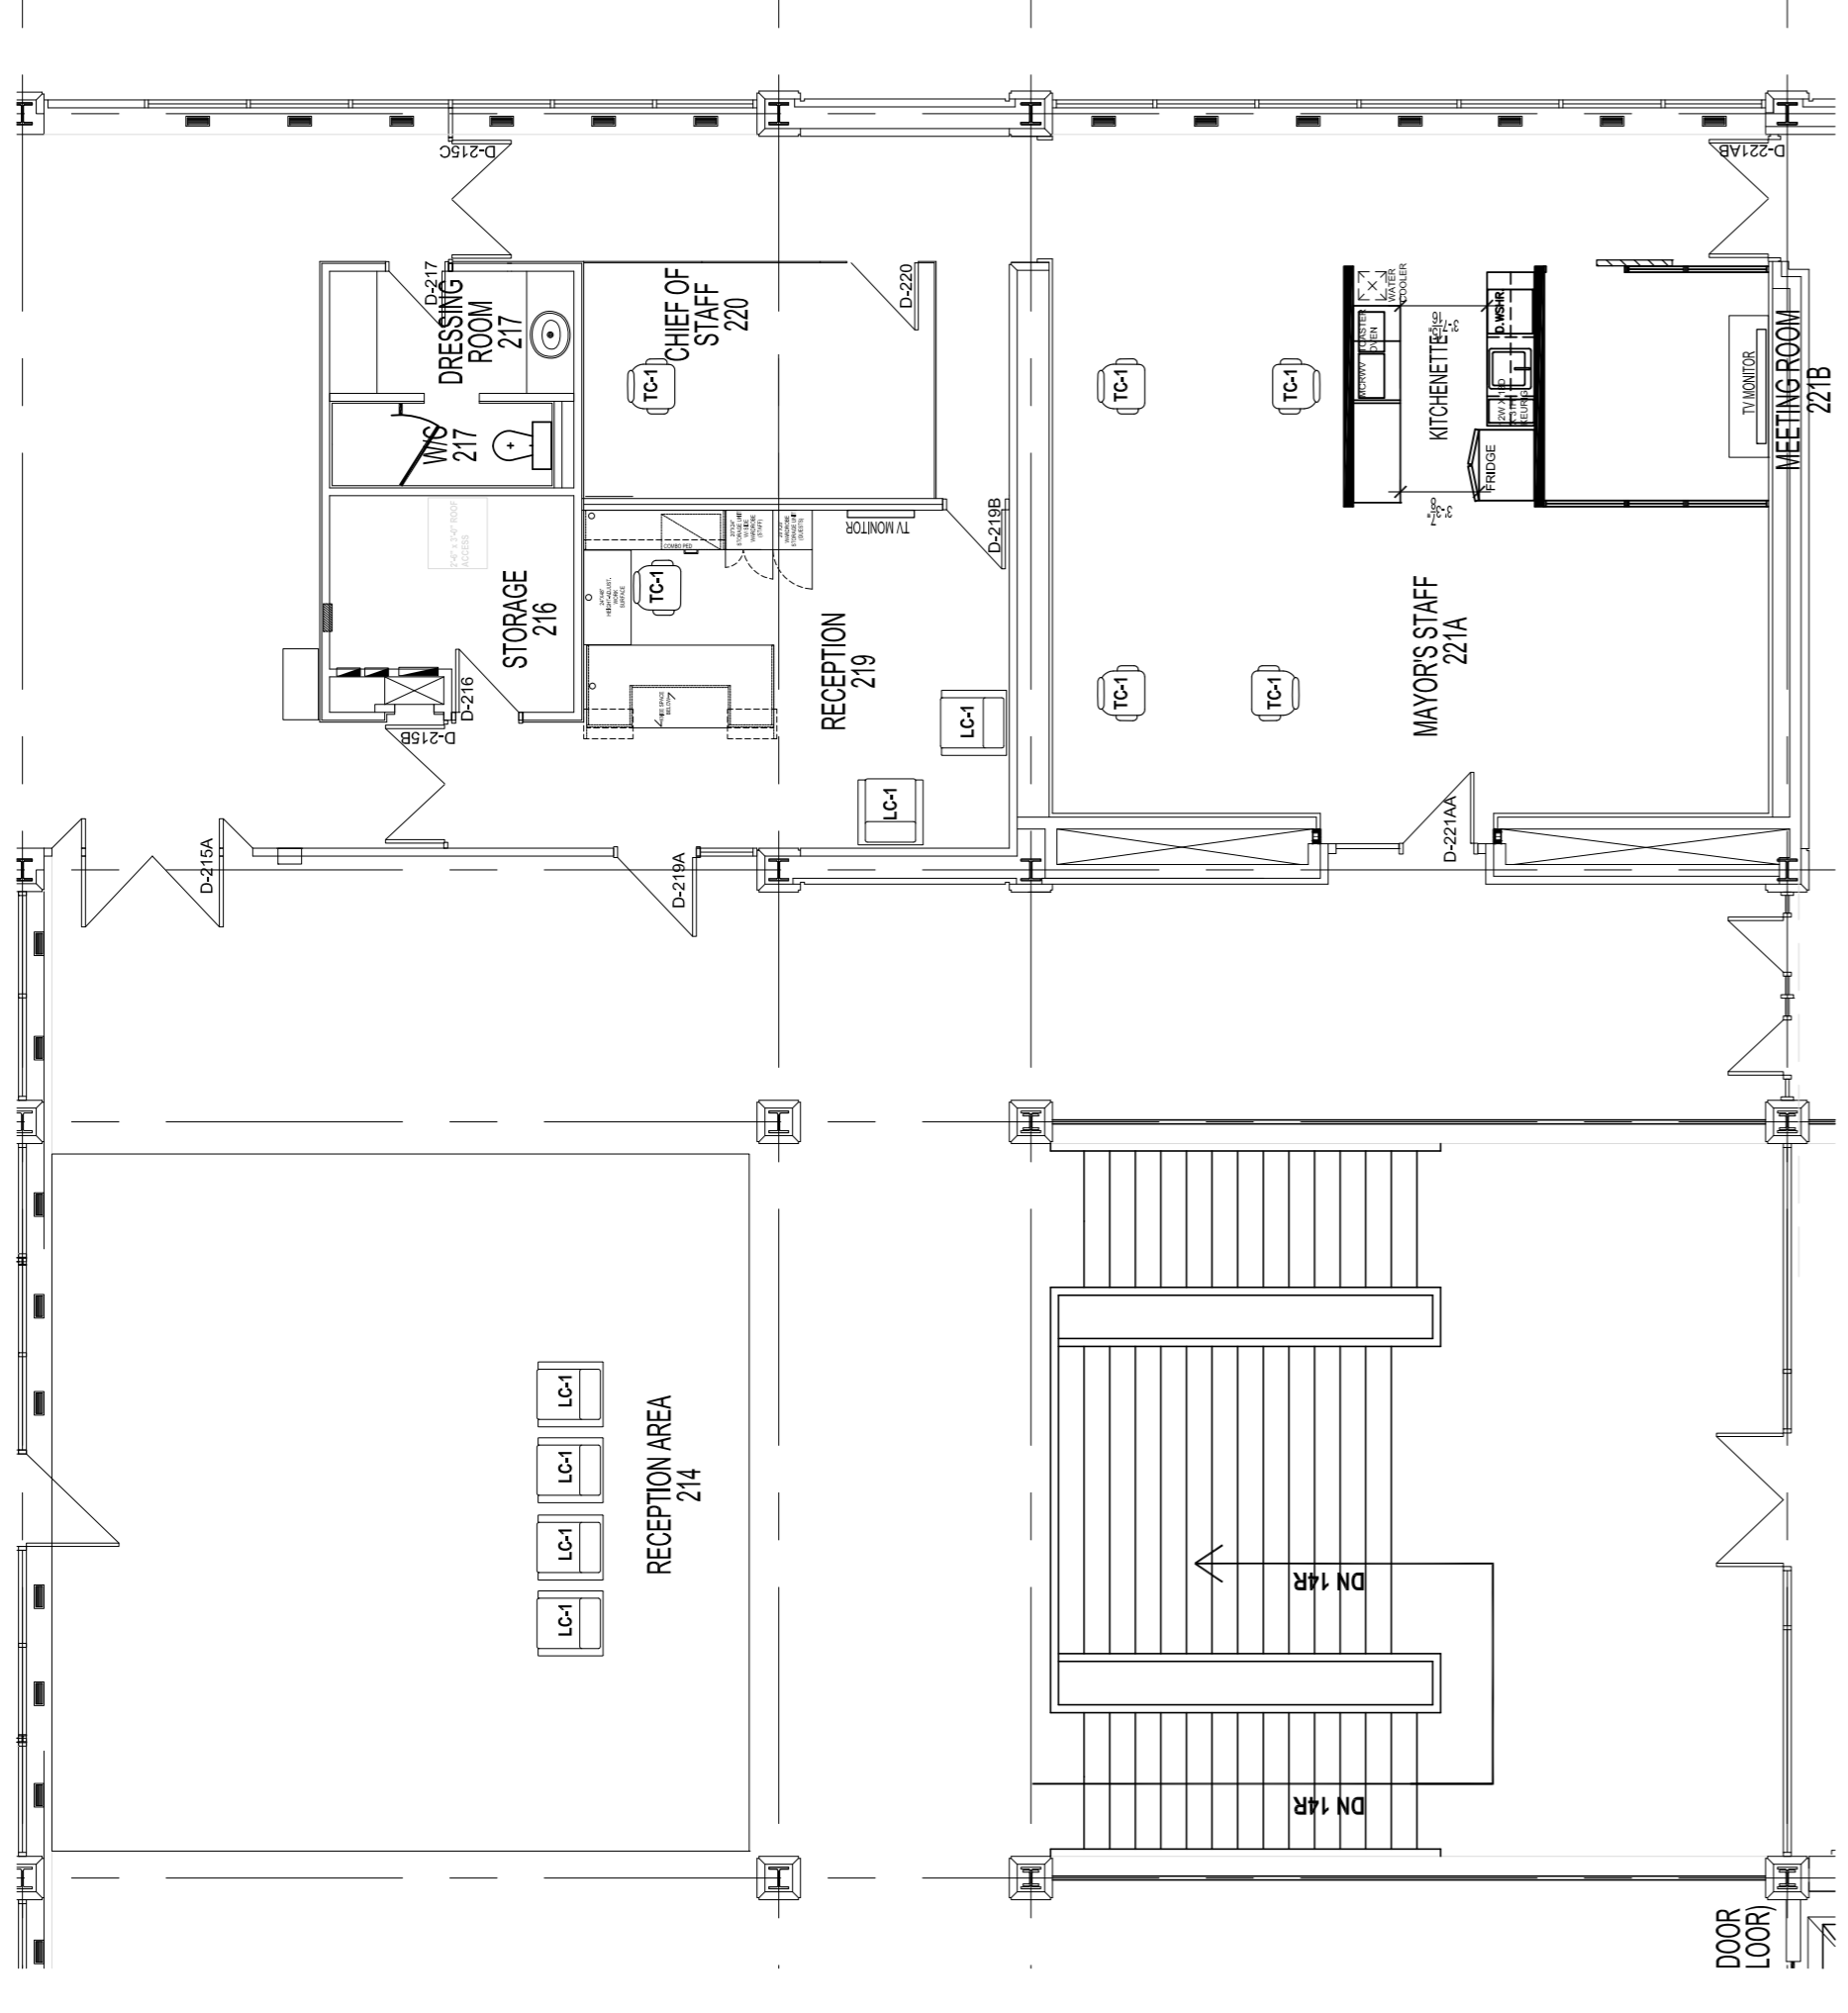

PARTIAL SECOND FLOOR PLAN - NEW FURNITURE PLAN  
SCALE: 1/8"=1'-0"