
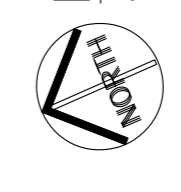


PARTIAL SECOND FLOOR PLAN - NEW FURNITURE PLAN
SCALE: 1/8"=1'-0"

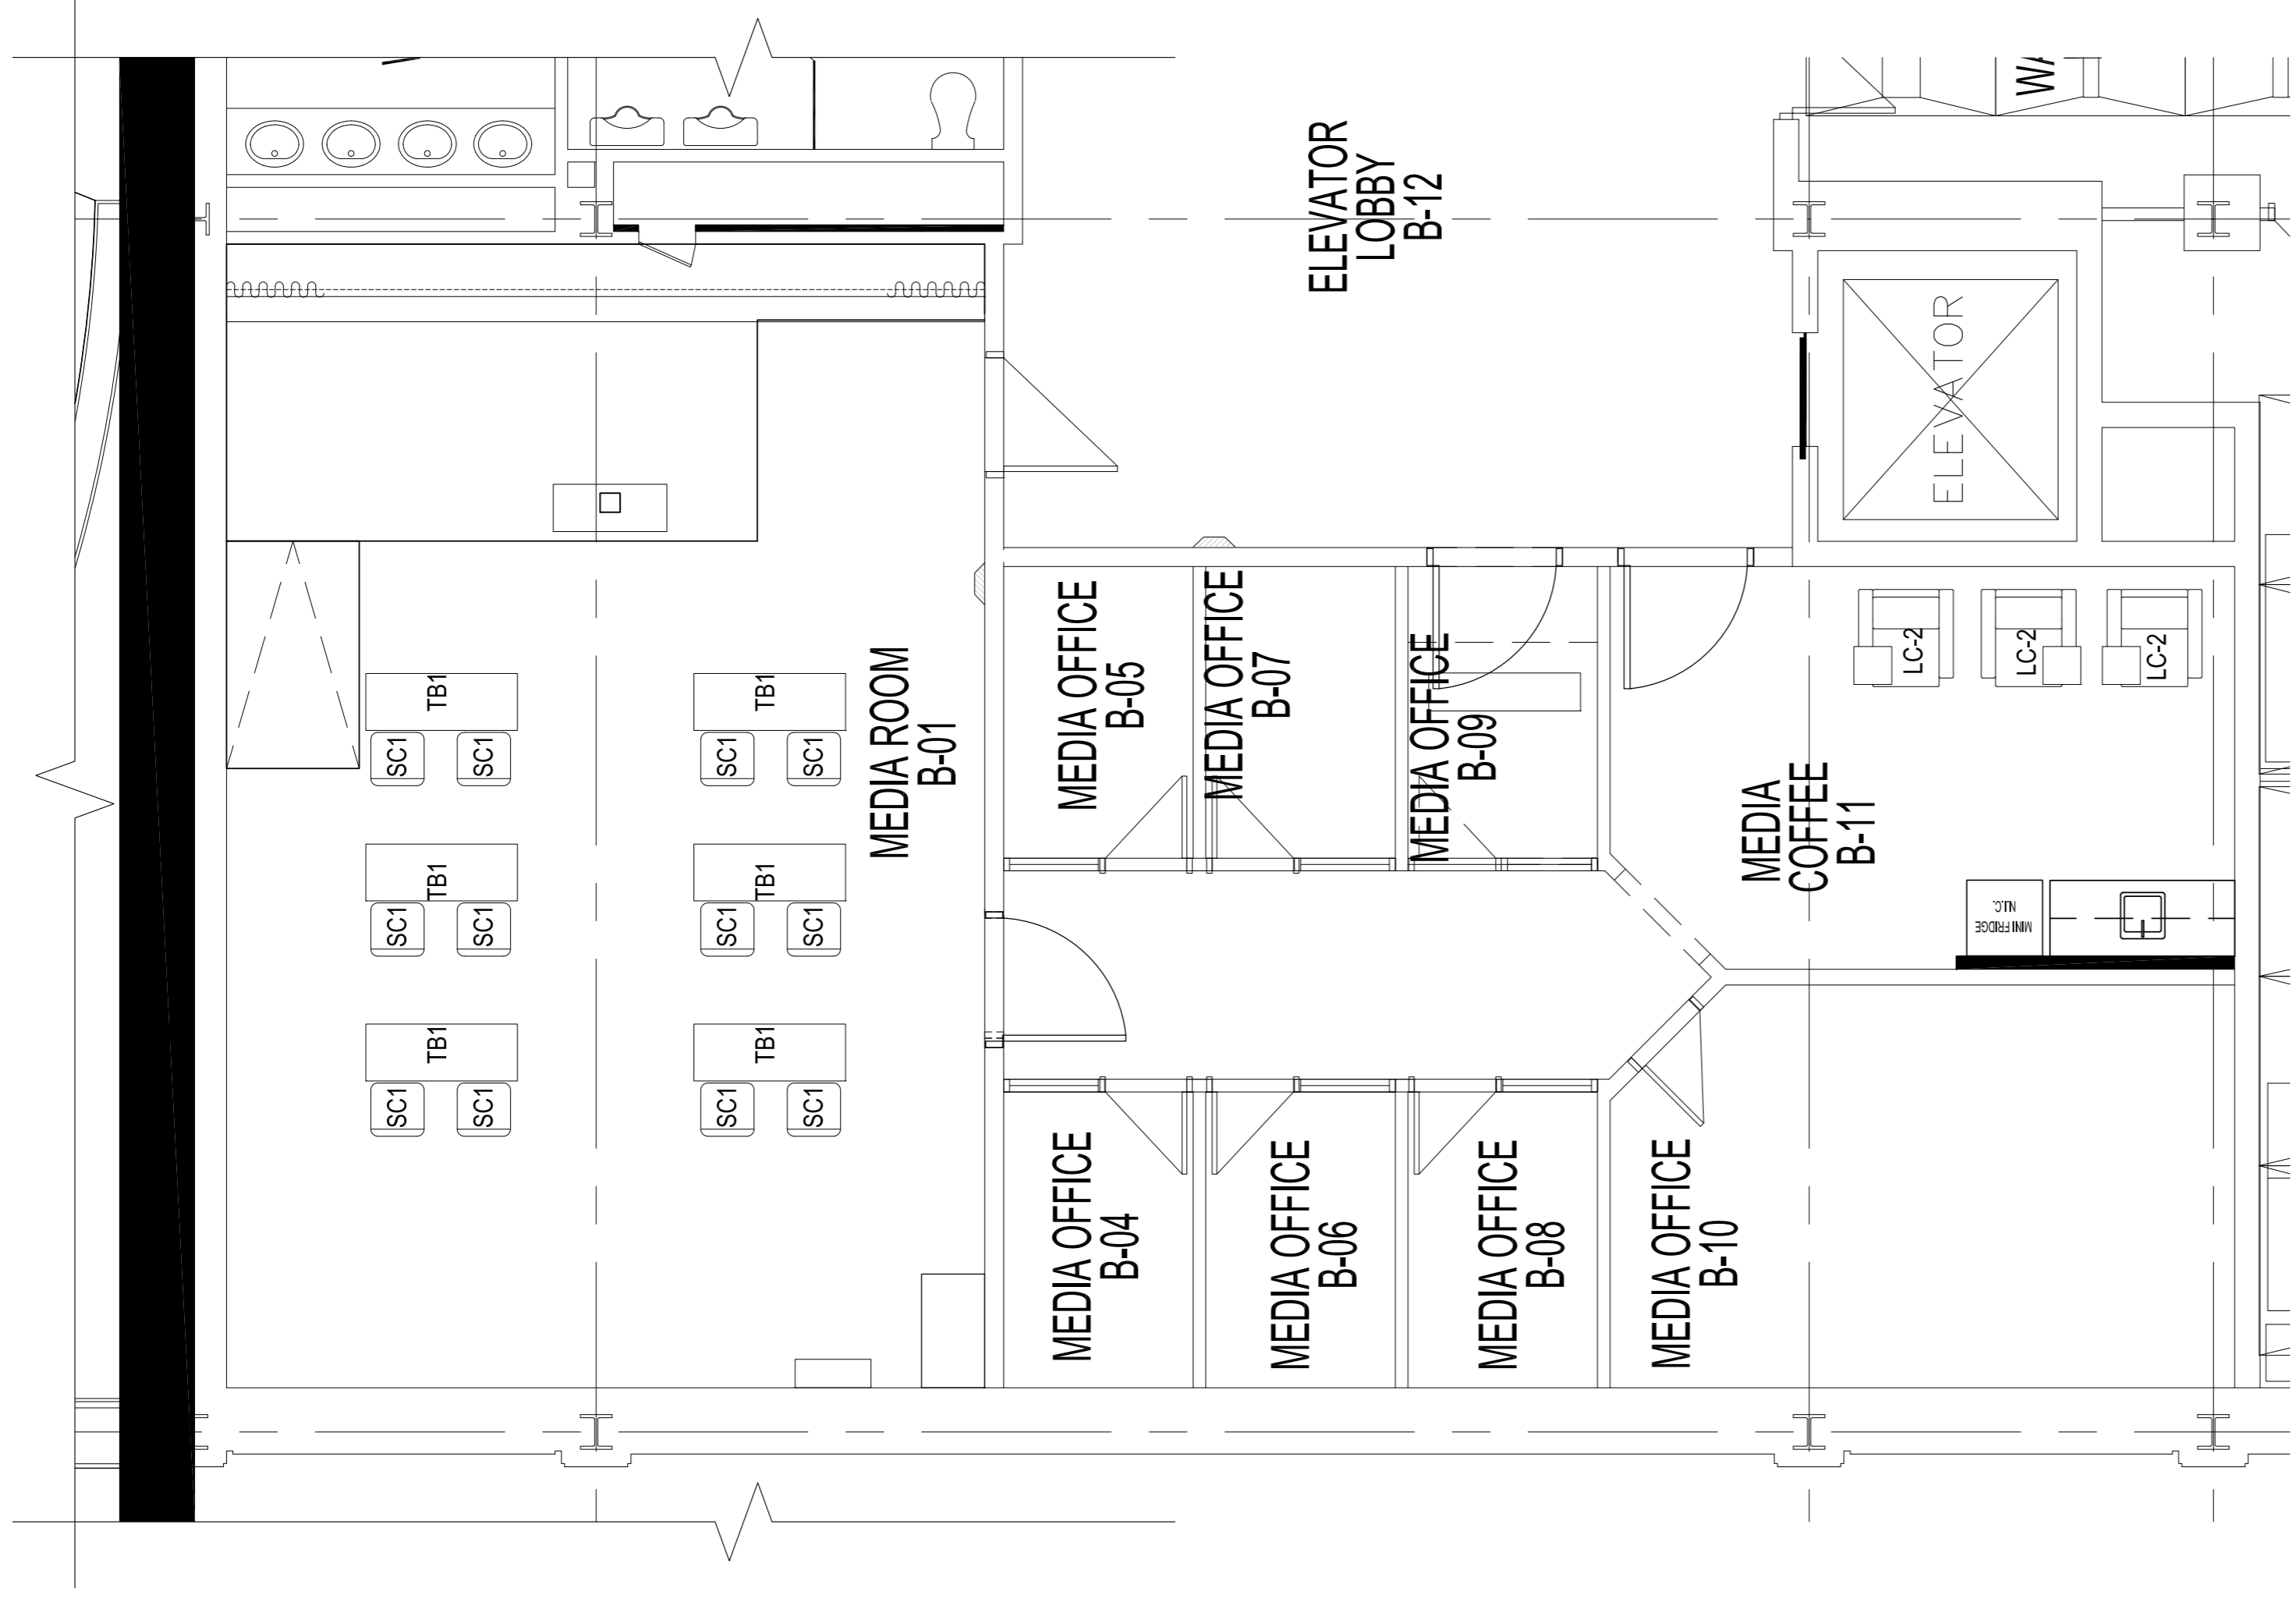

PARTIAL BASEMENT FLOOR PLAN - FURNITURE
SCALE: 1/4"=1'-0"

NOTES:

No.	REVISION/DESCRIPTION	BY	DATE
1	ISSUED FOR FURNITURE BID OPP	JWF	MAR 2017
0	ISSUED FOR CONSTRUCTION	CEA	AUG 26 2016
		MMK	2016

DATE	USER	CHECKED	DESIGNED	APPROVED
2016.01.08				

THE CITY OF WINNIPEG
PLANNING, PROPERTY AND
DEVELOPMENT DEPARTMENT
Winnipeg
MUNICIPAL ACCOMMODATIONS DIVISION
3-65 GARRY STREET, R3C 4K4

PROJECT
CITY HALL
COUNCIL BUILDING
REDEVELOPMENT PROJECT
510 MAIN STREET

SHEET TITLE
PARTIAL SECOND FLOOR PLAN
NEW FURNITURE PLAN & FINISHES