


**SITE PLAN**  
SCALE: 1" = 50'

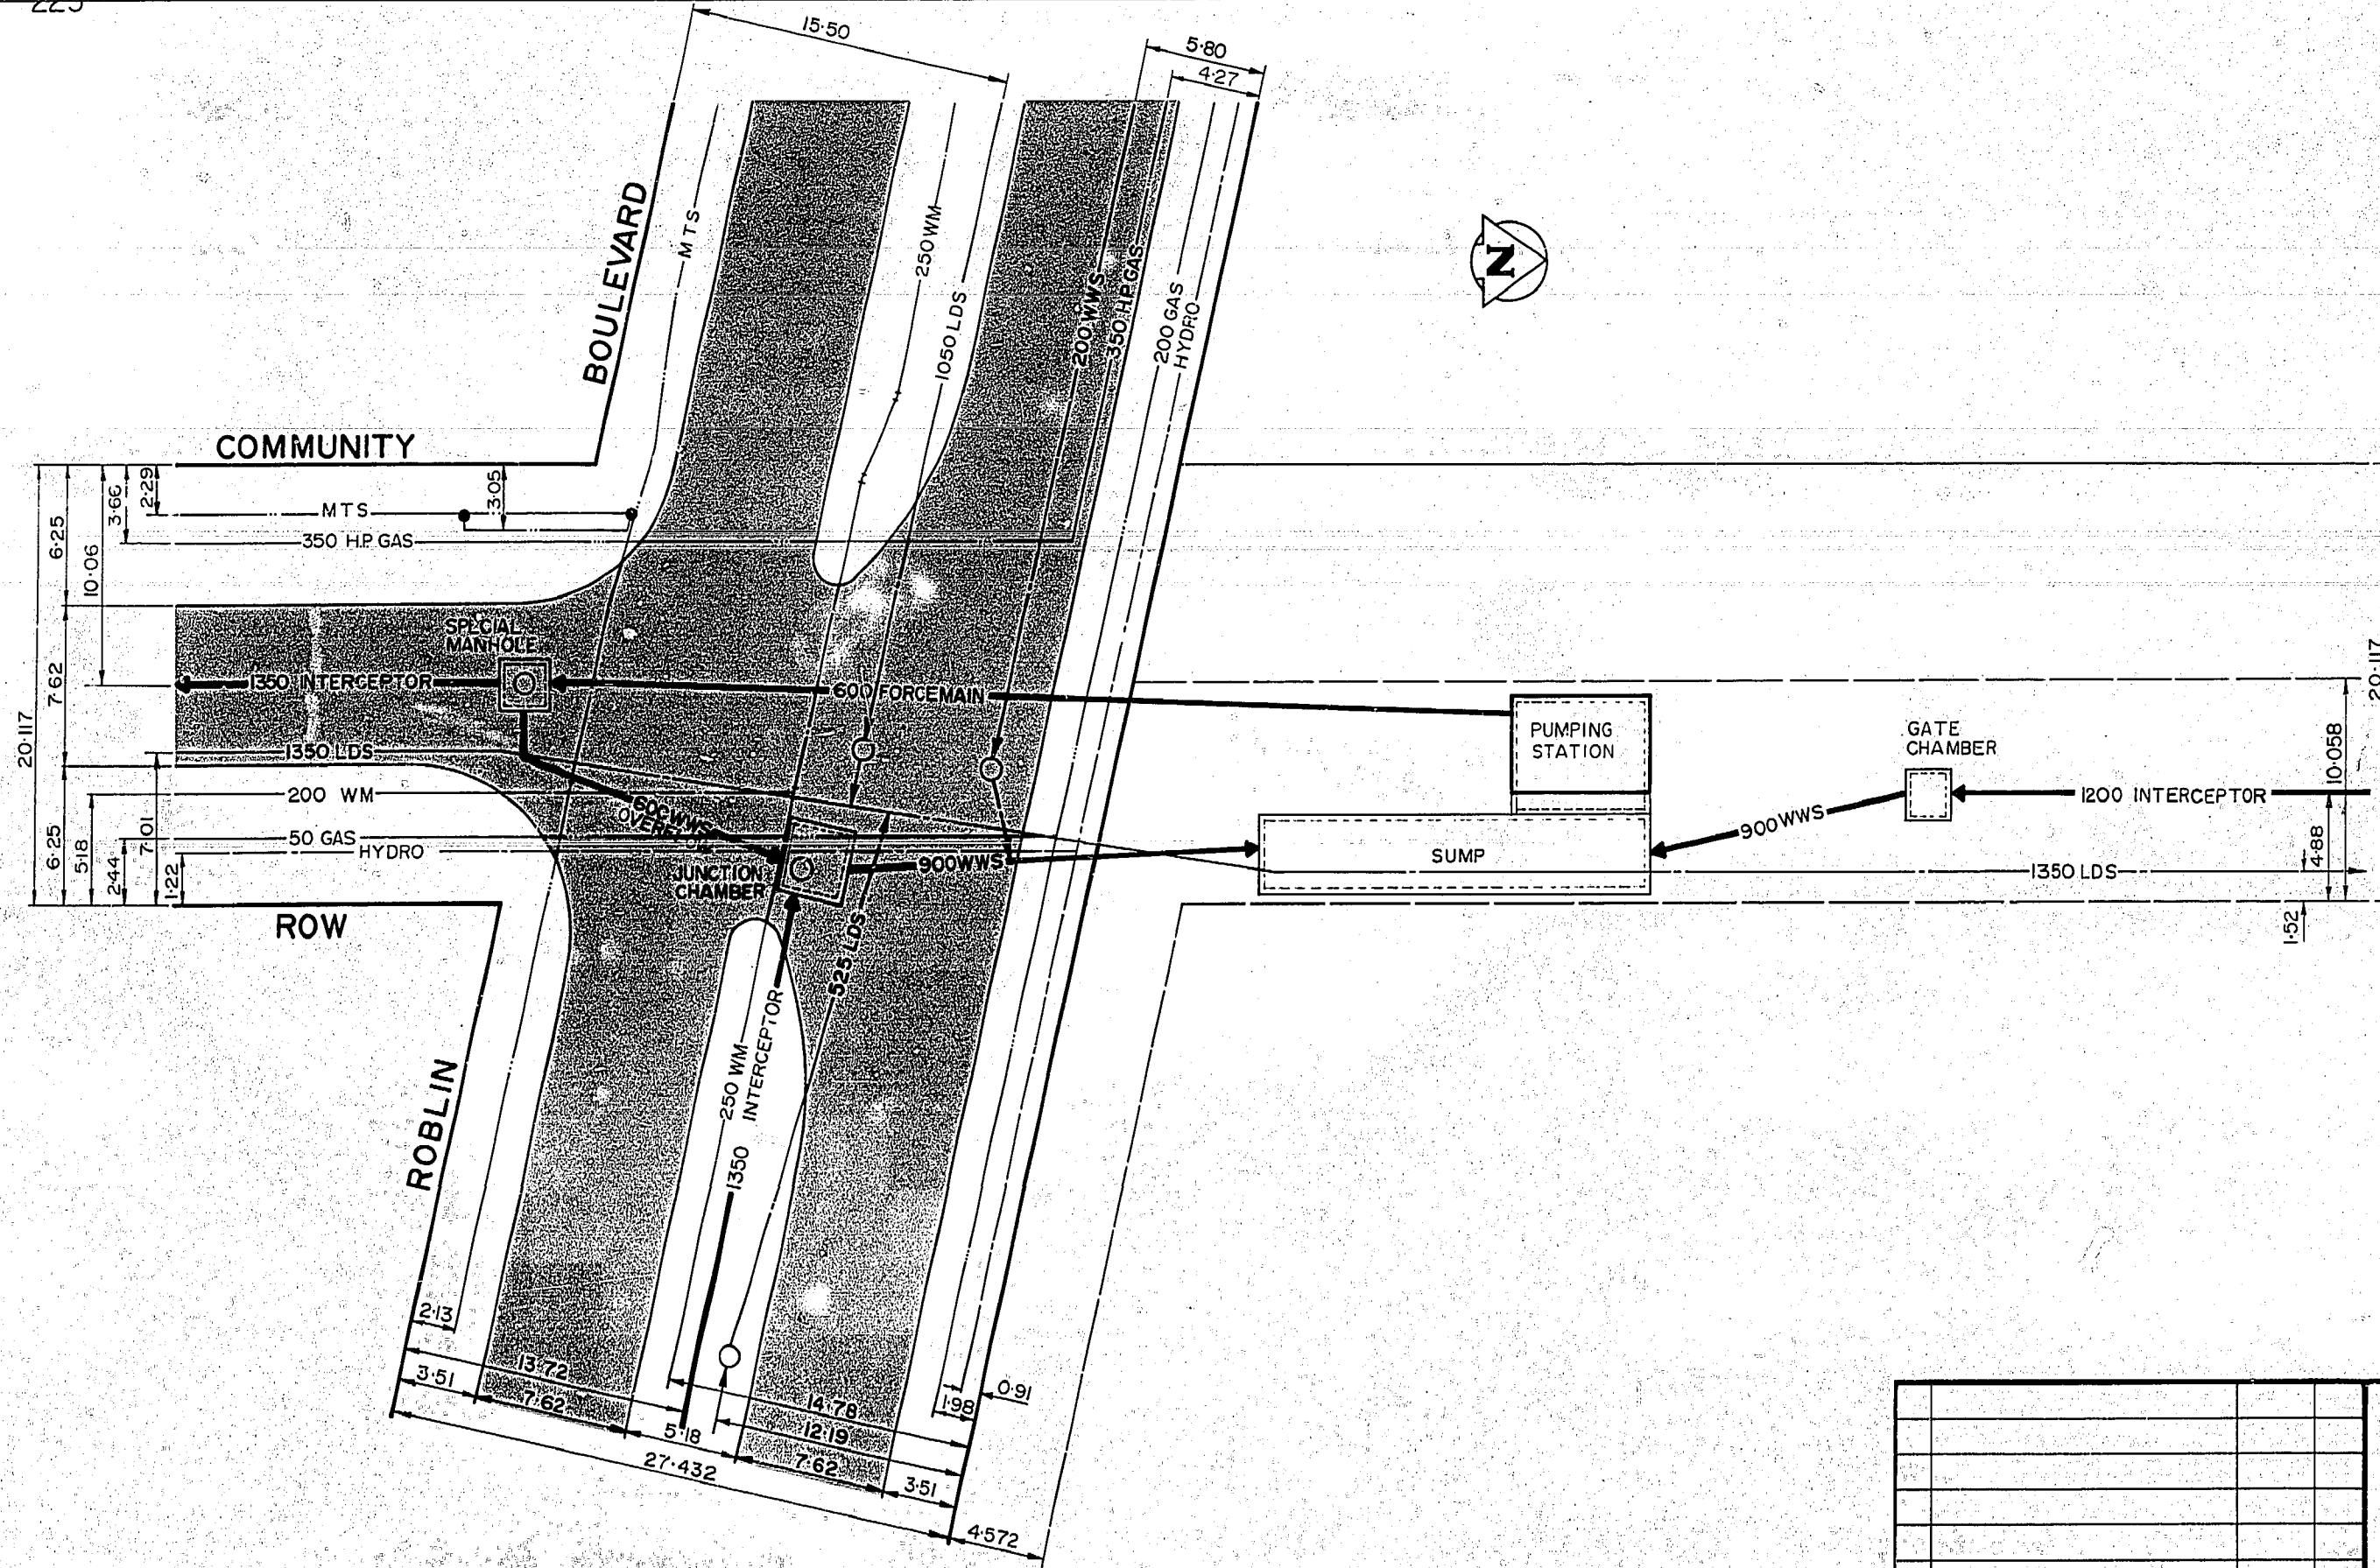

**INTERSECTION OF COMMUNITY ROW AND ROBLIN BOULEVARD**

SCALE:  
HORIZ. 1" = 250'  
VERT. 1" = 50'

NO.	REVISIONS	DATE	APP.

		DESIGNED BY GN	DRAWN BY TM
		CHECKED BY RAS	DATE MARCH 15 1984
		APPROVED BY	DATE
		ENGINEER'S SEAL	

		COMMUNITY ROW PUMPING STATION	
		SITE PLAN	
RELEASED FOR CONSTRUCTION:		DATE:	
SCALE: AS NOTED	DRAWING NO: 1126		