



EDGE TREATMENT

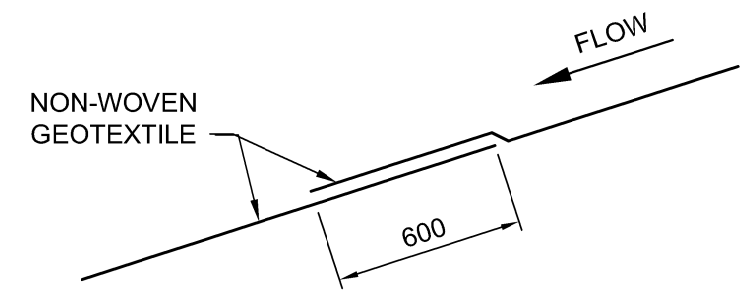


GEOTEXTILE OVERLAPPING DETAILS

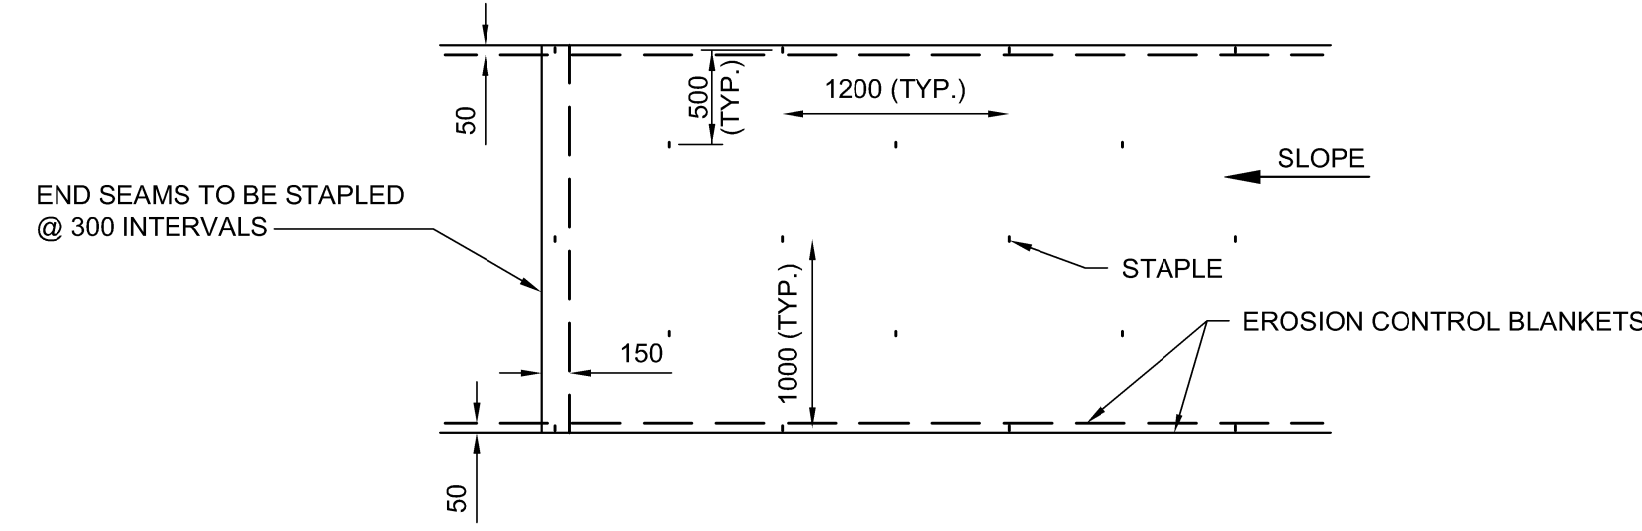


STAPLING DETAIL  
NOT TO SCALE

RIP RAP DETAILS  
NOT TO SCALE

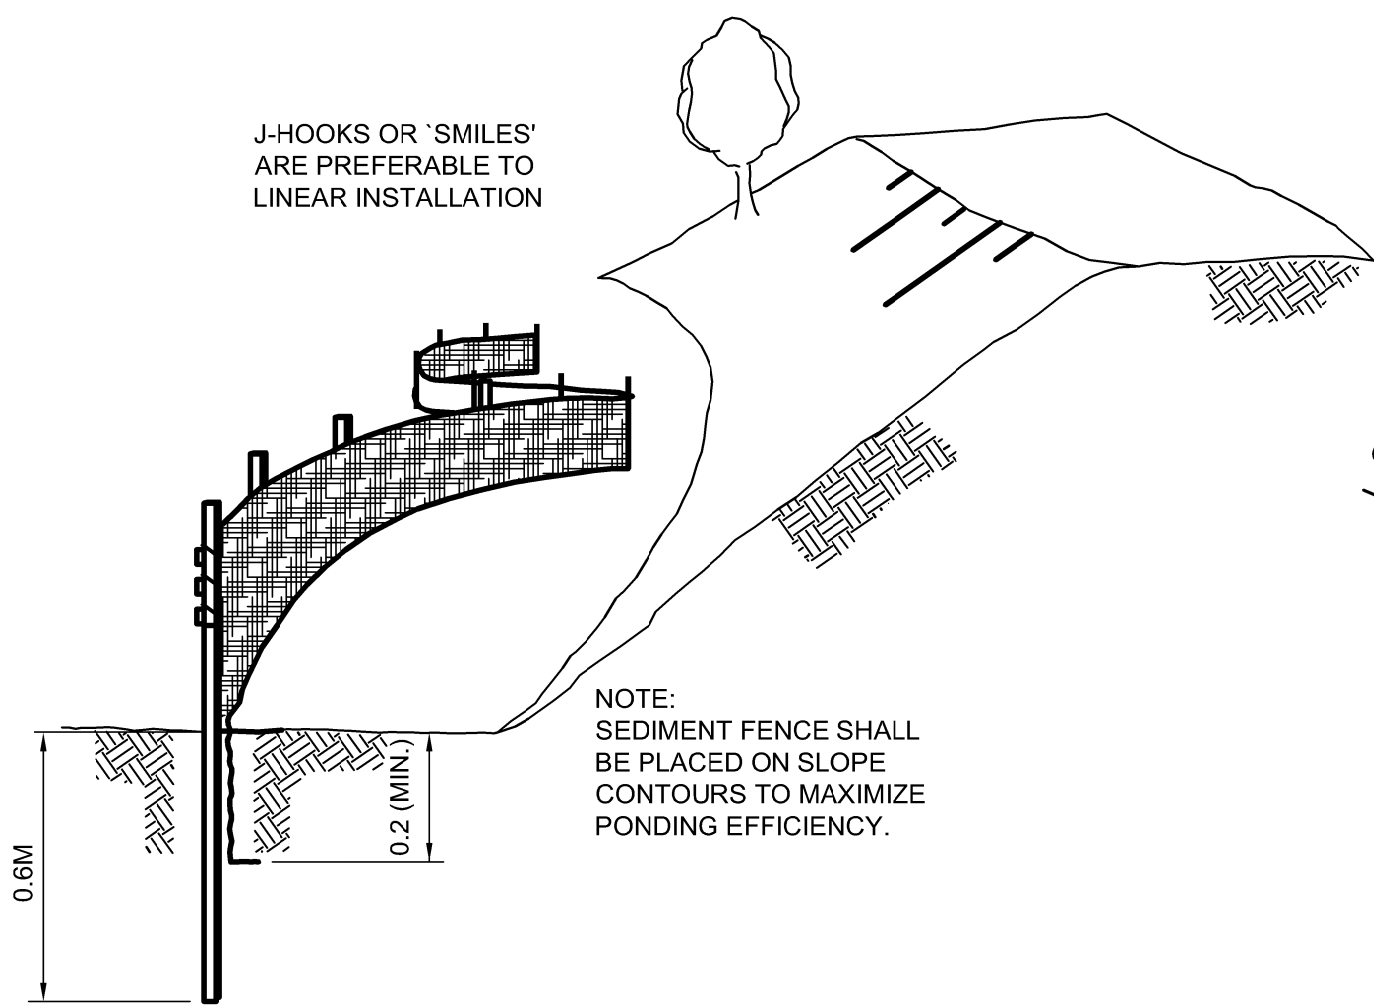


TYPICAL FENCING PLACEMENT

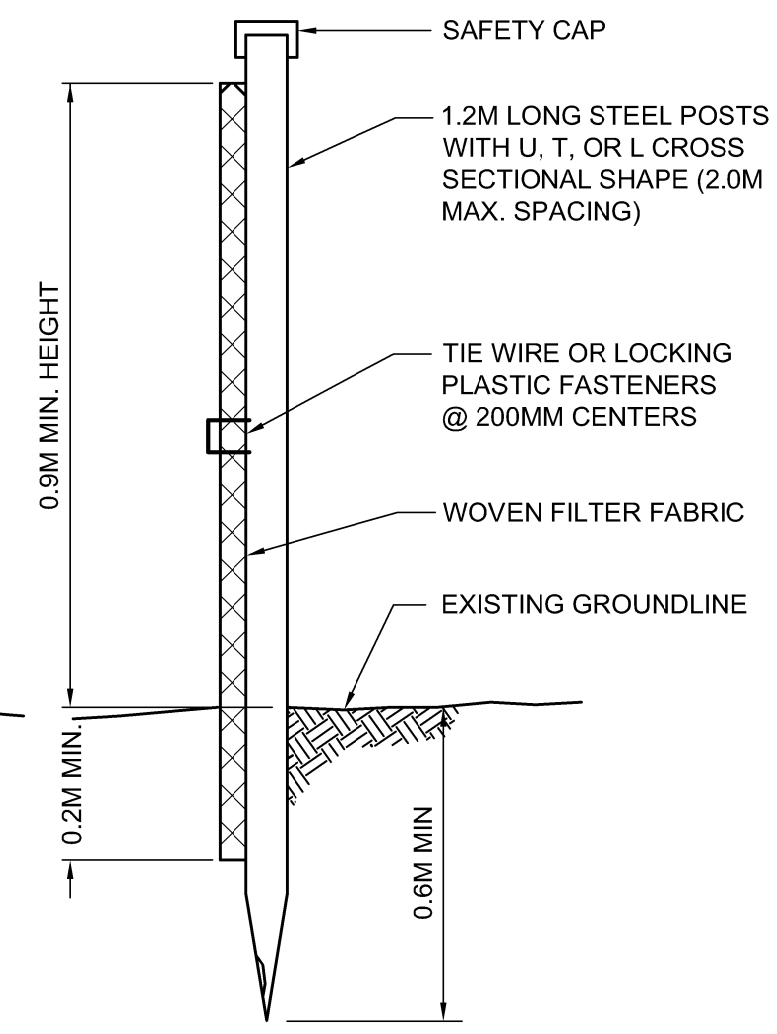


TYPICAL FENCE POST

SEDIMENT FENCE DETAIL  
NOT TO SCALE

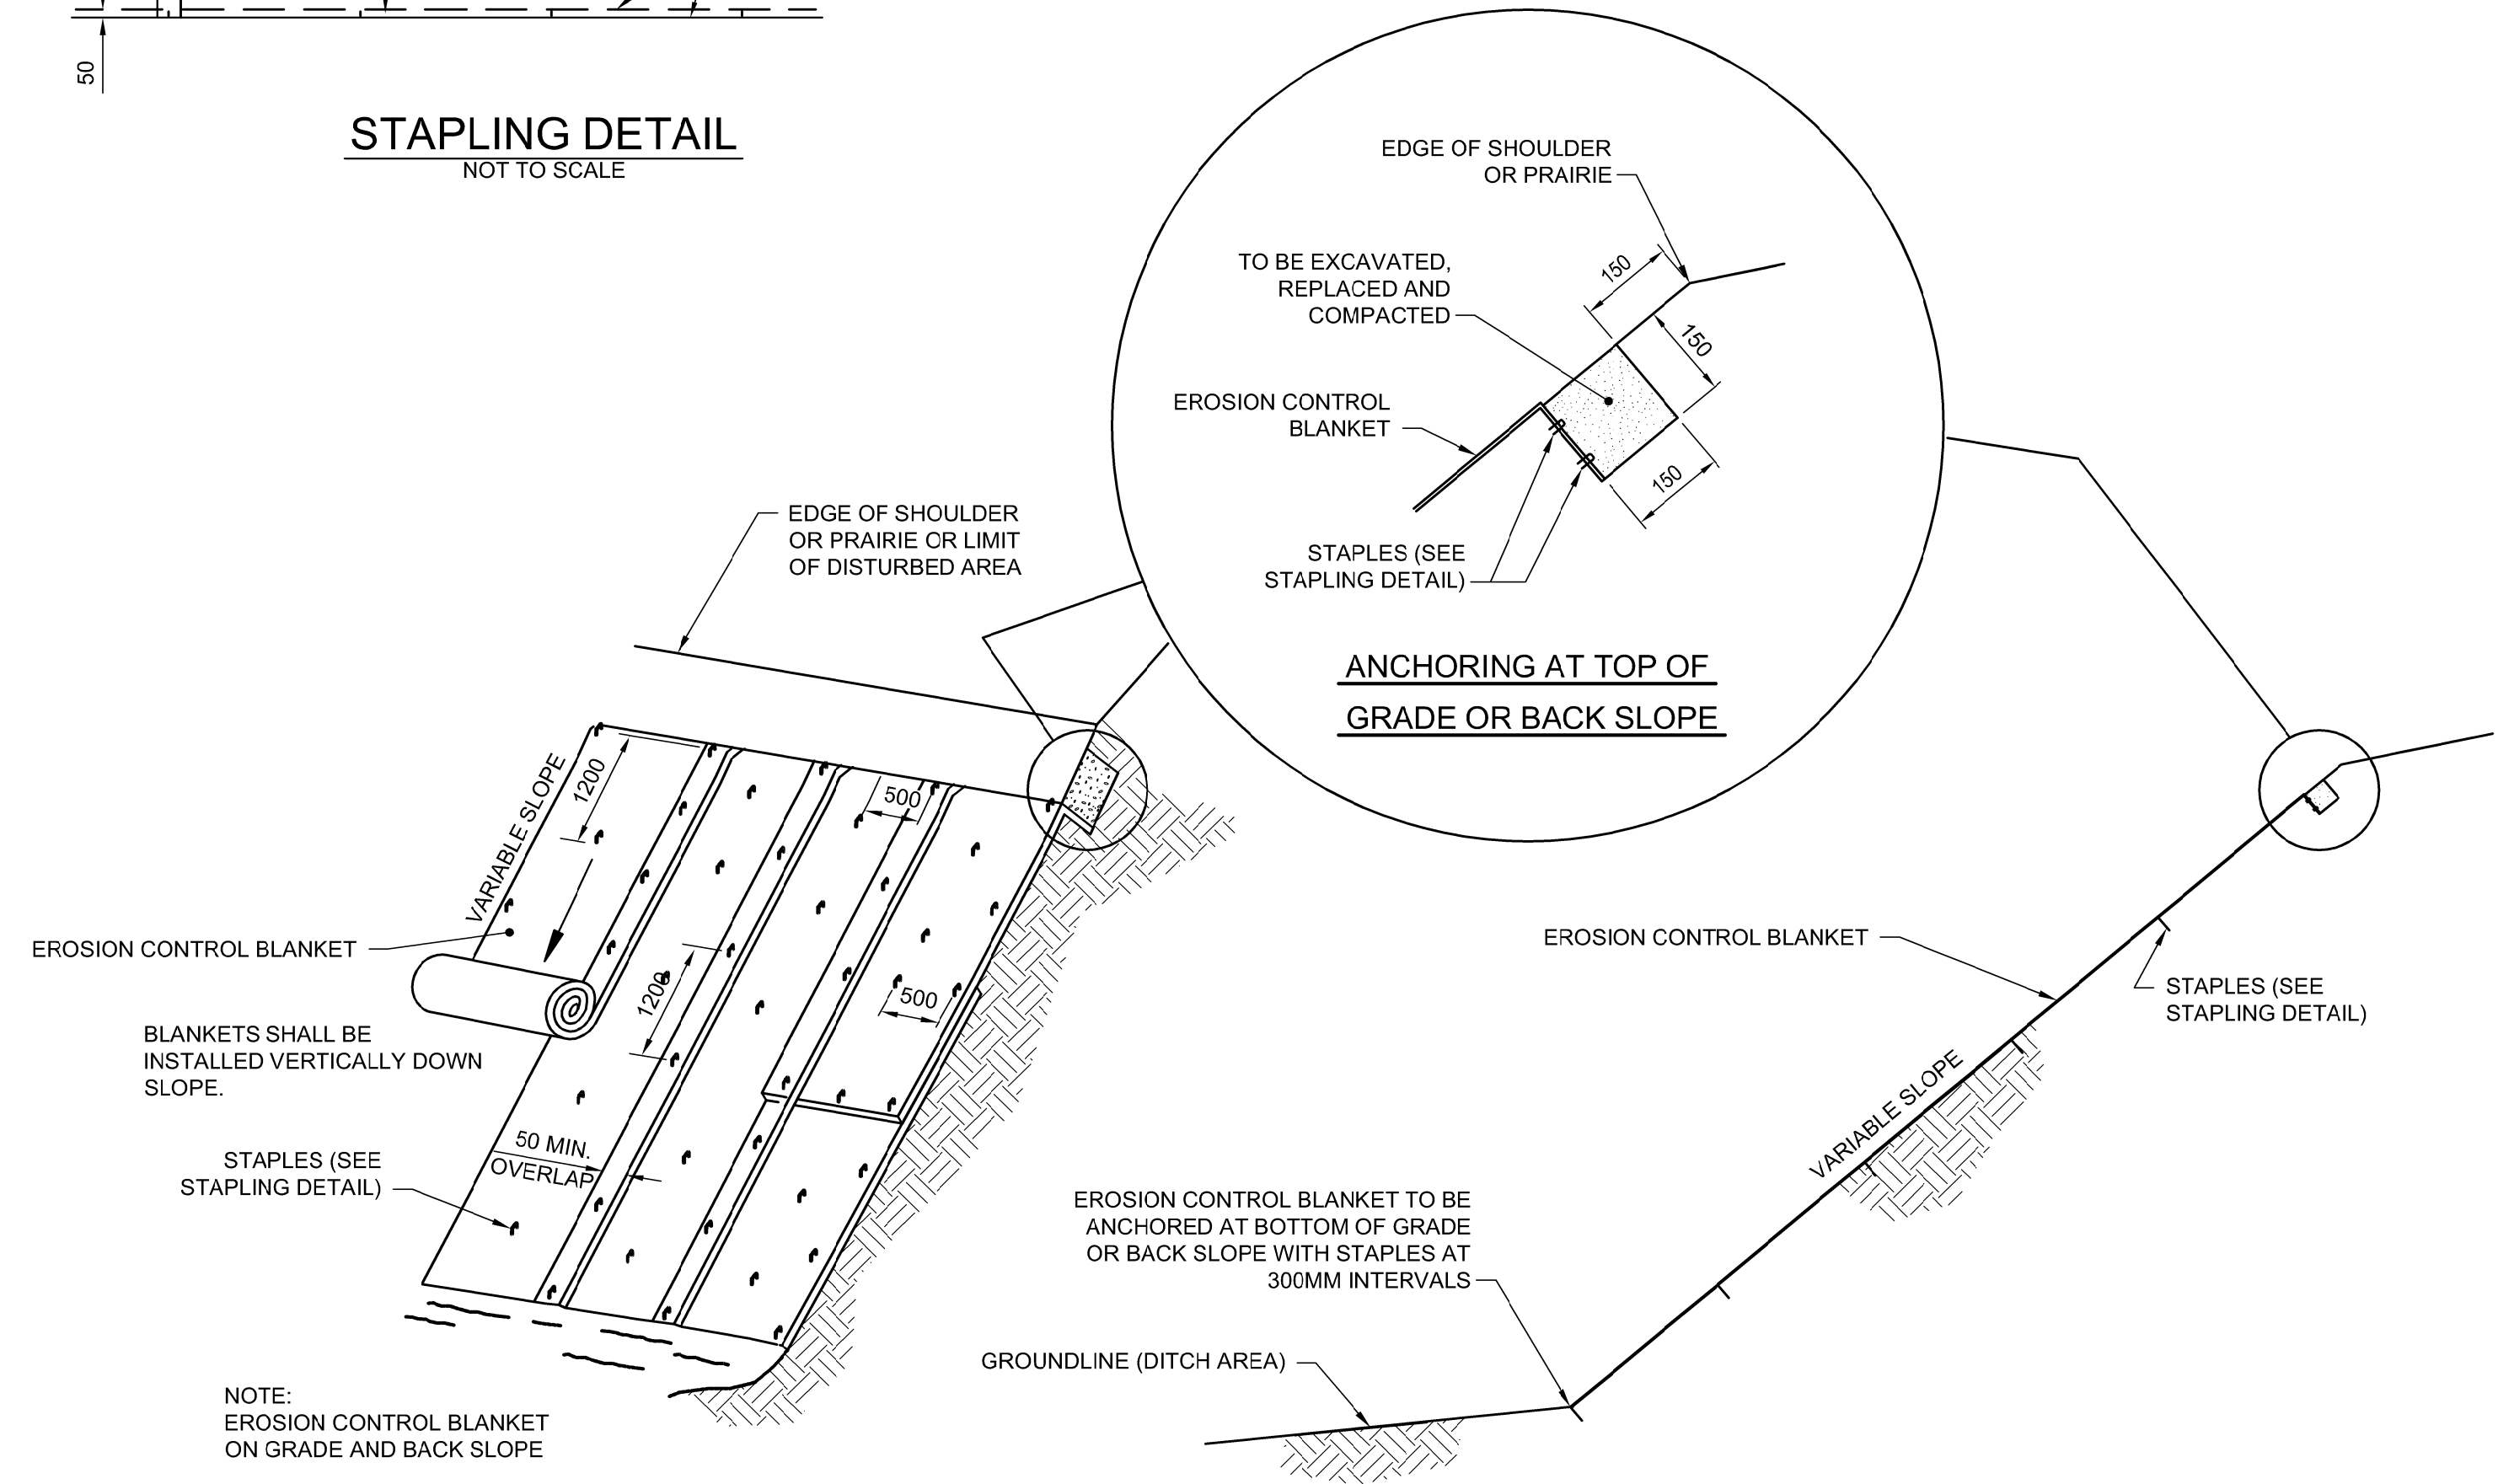

EROSION CONTROL BLANKET DETAILS  
NOT TO SCALE

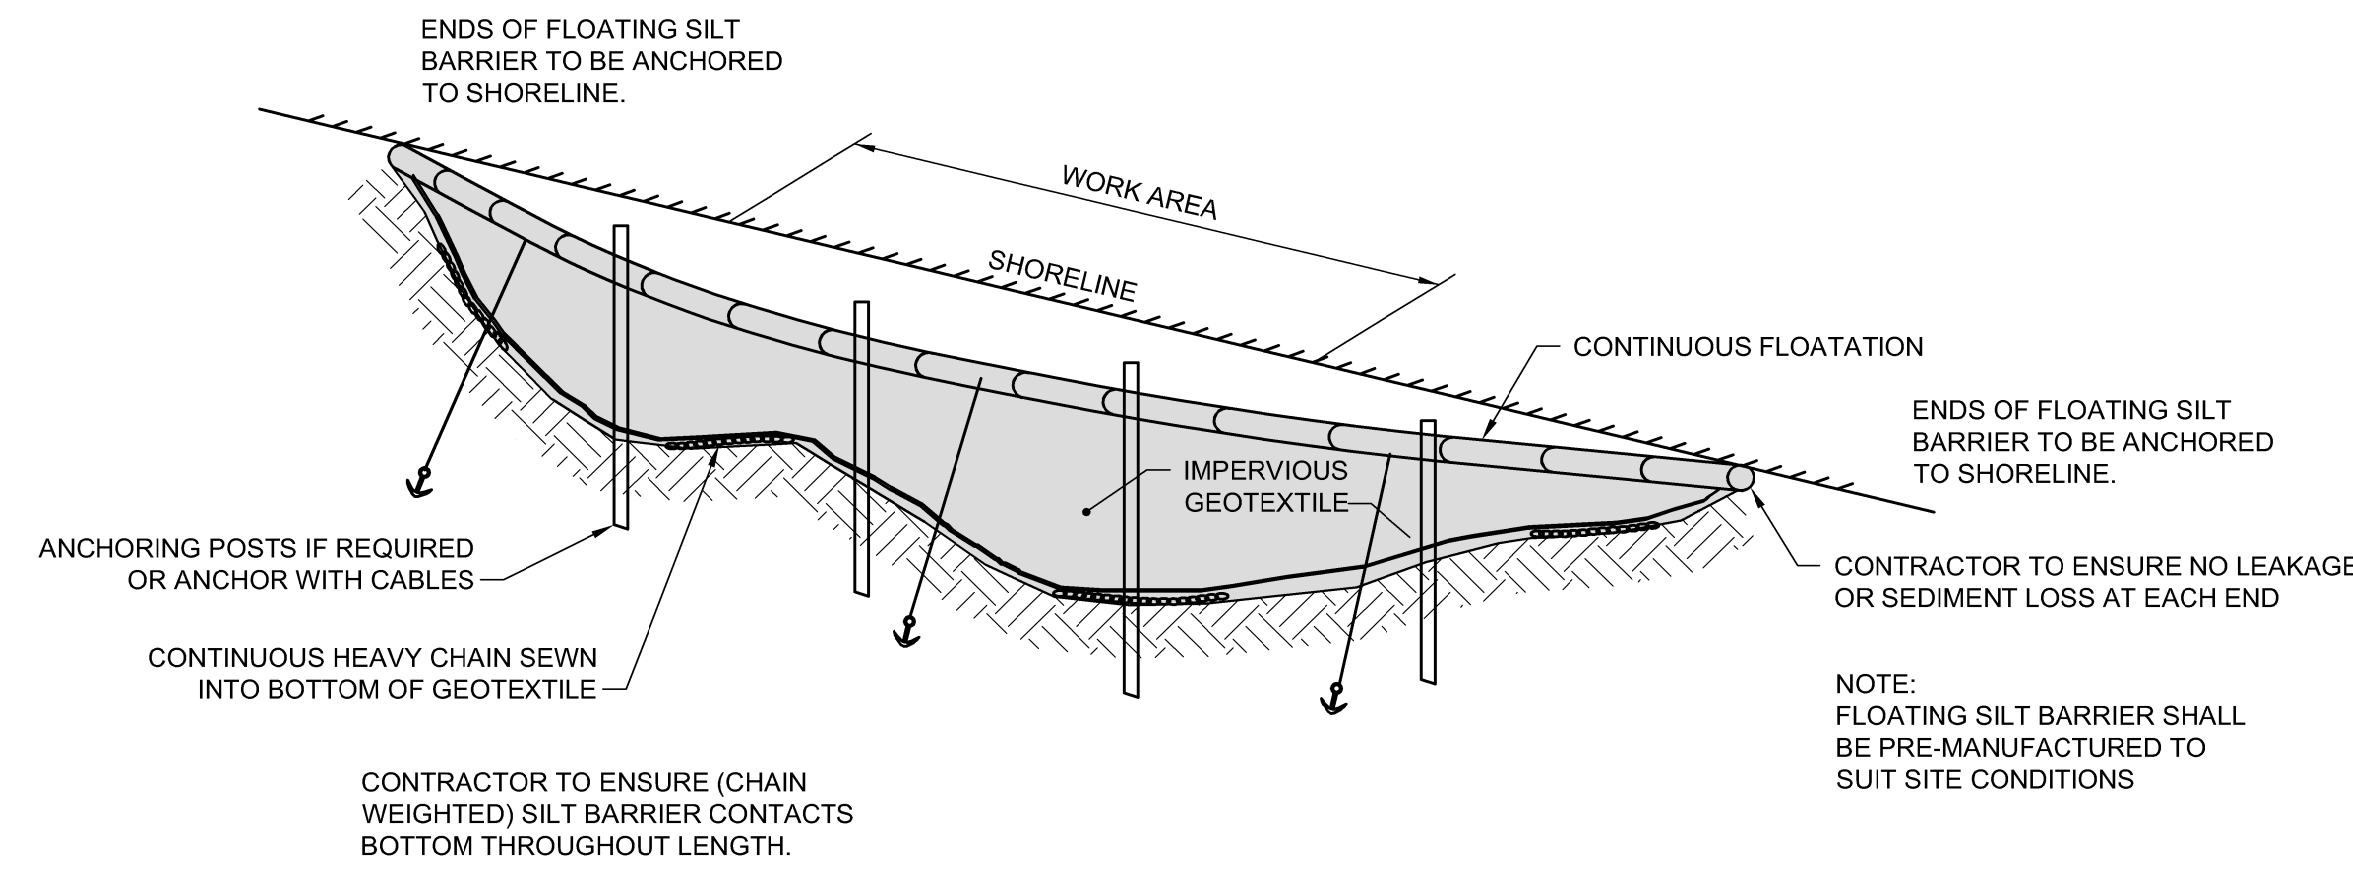

FLOATING SILT BARRIER  
NOT TO SCALE

**APEGM**  
Certificate of Authorization  
Dillon Consulting Limited (MB)  
No. 1789 Date: 2018/02/09

DESIGNED BY	DRA	CHECKED BY	SSR
DRAWN BY	CGC	APPROVED BY	MBL
HOR. SCALE	AS SHOWN	RELEASED FOR CONSTRUCTION	
VERTICAL SCALE	AS SHOWN		
ISSUED FOR TENDER	18/02/09	DATE	2018/02/09
NO. REVISIONS		DATE	

ENGINEER'S SEAL  
PROVINCE OF MANITOBA  
**D.R.C. AMORIM**  
Member  
33215  
REGISTERED PROFESSIONAL ENGINEER  
CONSULTANT PROJECT NUMBER  
17-5932

**THE CITY OF WINNIPEG**  
PUBLIC WORKS DEPARTMENT  
**Winnipeg**  
FERMOR AVENUE BRIDGE OVER SEINE RIVER  
BRIDGE RE-ABILITATION, PEDESTRIAN-CYCLIST UNDERPASS STRUCTURE  
AND ROADWORKS FROM ST. ANNE'S ROAD TO ARCHIBALD STREET  
CITY DRAWING NUMBER  
B-118-2017-CS-048  
SHEET 048 OF 100  
CONSULTANT DRAWING NUMBER  
CS - 048  
SLOPE PROTECTION WORKS 2 OF 2