


1 SITE PLAN - SCOPE OF WORK
1 : 1500

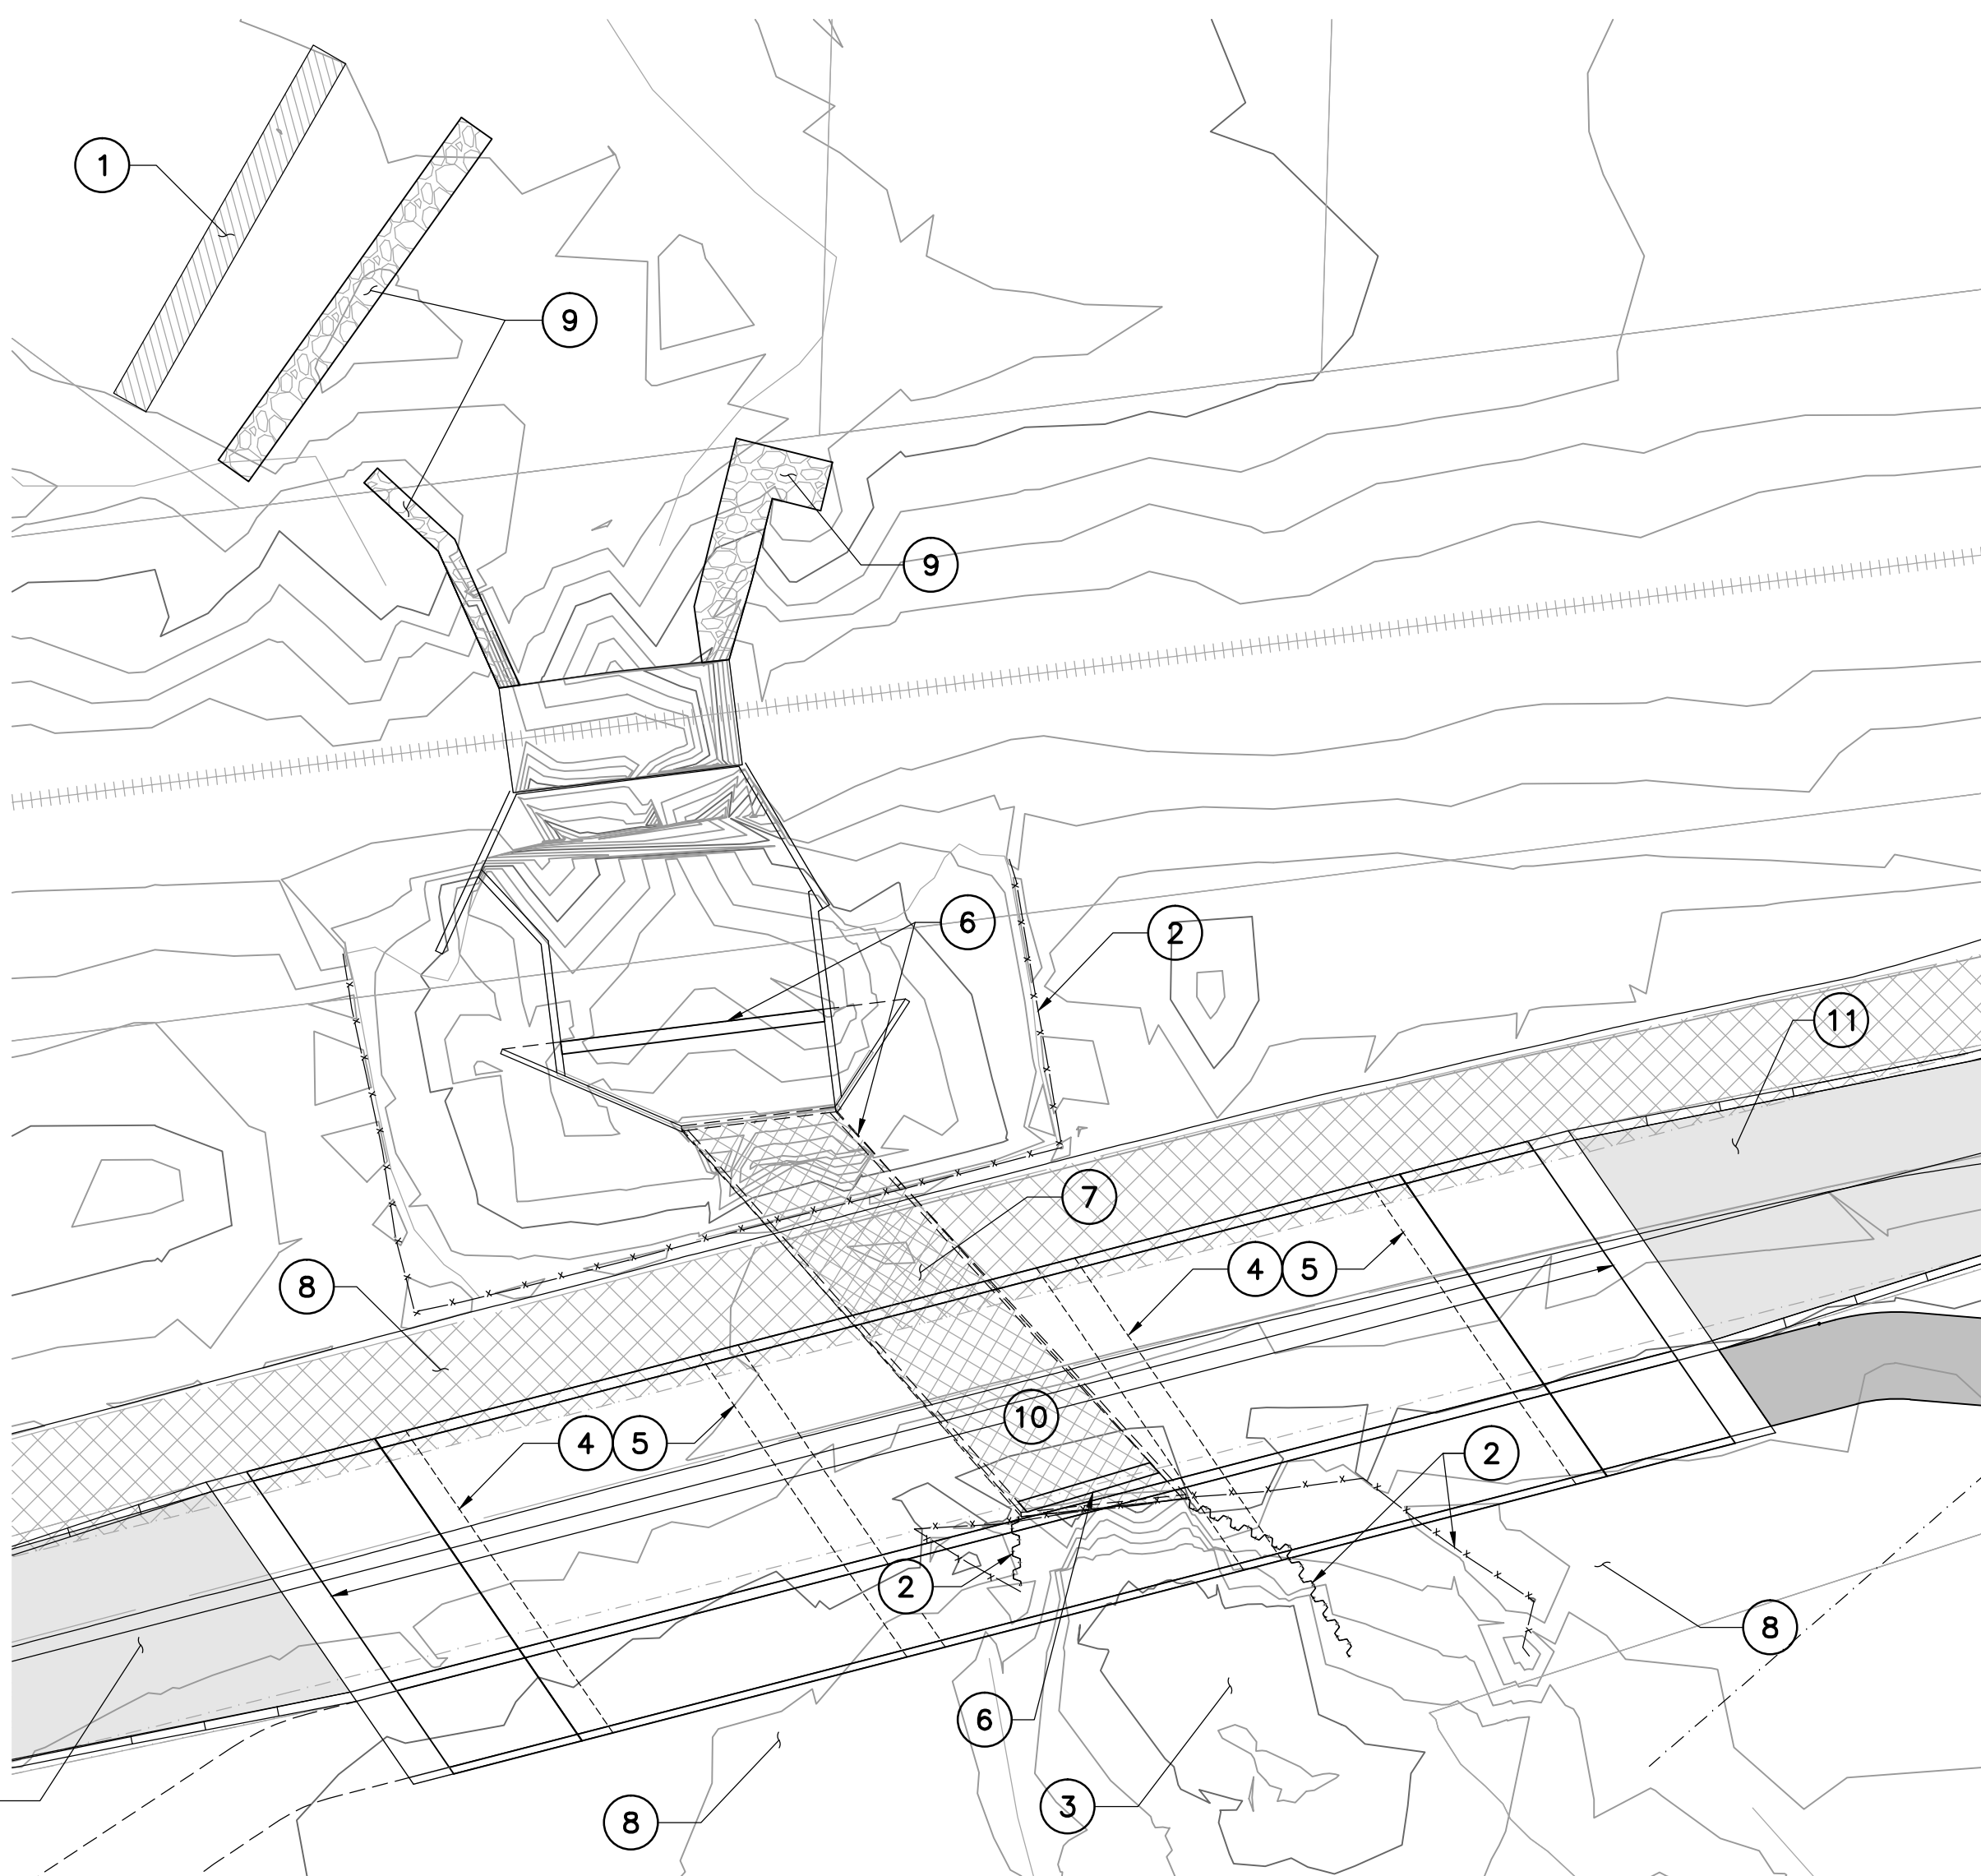

2 PARTIAL PLAN - SCOPE OF WORK
1 : 250

SCOPE OF WORK		
ITEM	DESCRIPTION	SHEET No.
1	INSTALL TEMPORARY COFFERDAM AND SILT FENCE TO ISOLATE THE SITE (DURING WINTER)	9-10
2	REMOVE EXISTING SHEET PILING, FENCING, AND SALVAGE ROADWAY BARRIERS	9
3	INFILL CREEK BED SCOUR HOLE WITH CLASS 450 RIPRAP	10
4	DRIVE HP PILES, PIPE PILES FOR NEW BRIDGE FOUNDATIONS	14
5	CONSTRUCT CONCRETE PIERS AND ABUTMENTS	15-26
6	LOCAL DEWATERING AND PARTIAL DEMOLITION OF EXISTING CULVERT	9
7	DEMOLISH EXISTING BOX CULVERT ROOF AND SIDEWALLS	9
8	PERFORM BANK STABILITY WORKS AND CONSTRUCT SPILLWAY	10-13
9	PERFORM CPR BRIDGE ARMOURING AND RIPRAP KEYWAY	10-13
10	ERECT GIRDERS, CONSTRUCT BRIDGE AND APPROACH SLABS	27-44
11	COMPLETE APPROACH EMBANKMENTS	10
12	REPLACE, REHABILITATE AND INSTALL NEW CATCHBASINS AND MANHOLES	49-56
13	CLEAN AND TELEWISE LAND DRAINAGE SEWER	51 & 52
14	CONSTRUCT NEW PLAIN DOWELED CONCRETE PAVEMENT AND ASPHALTIC CONCRETE OVERLAY	53-55, 57
15	CONSTRUCT ASPHALT PAVEMENT ROADWAY	49-53, 57
16	CONSTRUCT PEDESTRIAN PATHWAY	49-51, 57

ES ENGINEERS
GEOSCIENTISTS
MANITOBA
Certificate of Authorization
Tetra Tech Canada Inc.
No. 6499

B.M. ELEV.	DESIGNED BY D.M.	CHECKED BY J.Z.			THE CITY OF WINNIPEG PUBLIC WORKS DEPARTMENT ENGINEERING DIVISION			
						DRAWN BY G.I. / B.M.	APPROVED BY E.F.S.	SASKATCHEWAN AVE AT STURGEON CREEK BRIDGE CONSTRUCTION
0	ISSUED FOR TENDER	17.10.04	D.M.	HOR. SCALE: AS NOTED VERTICAL: AS NOTED	ACCEPTED BY DATE 17.10.04 ORIGINAL DRAWING SIGNED BY: D. MUHURDAREVIC, P.ENG. D. MUHURDAREVIC, P.ENG. BRIDGE PROJECTS ENGINEER	CONSULTANT DRAWING NO. 1600070700-DWG-S0003	SITE PLAN - SCOPE OF WORK	3