



1 WEST ABUTMENT - PLAN
1 : 50

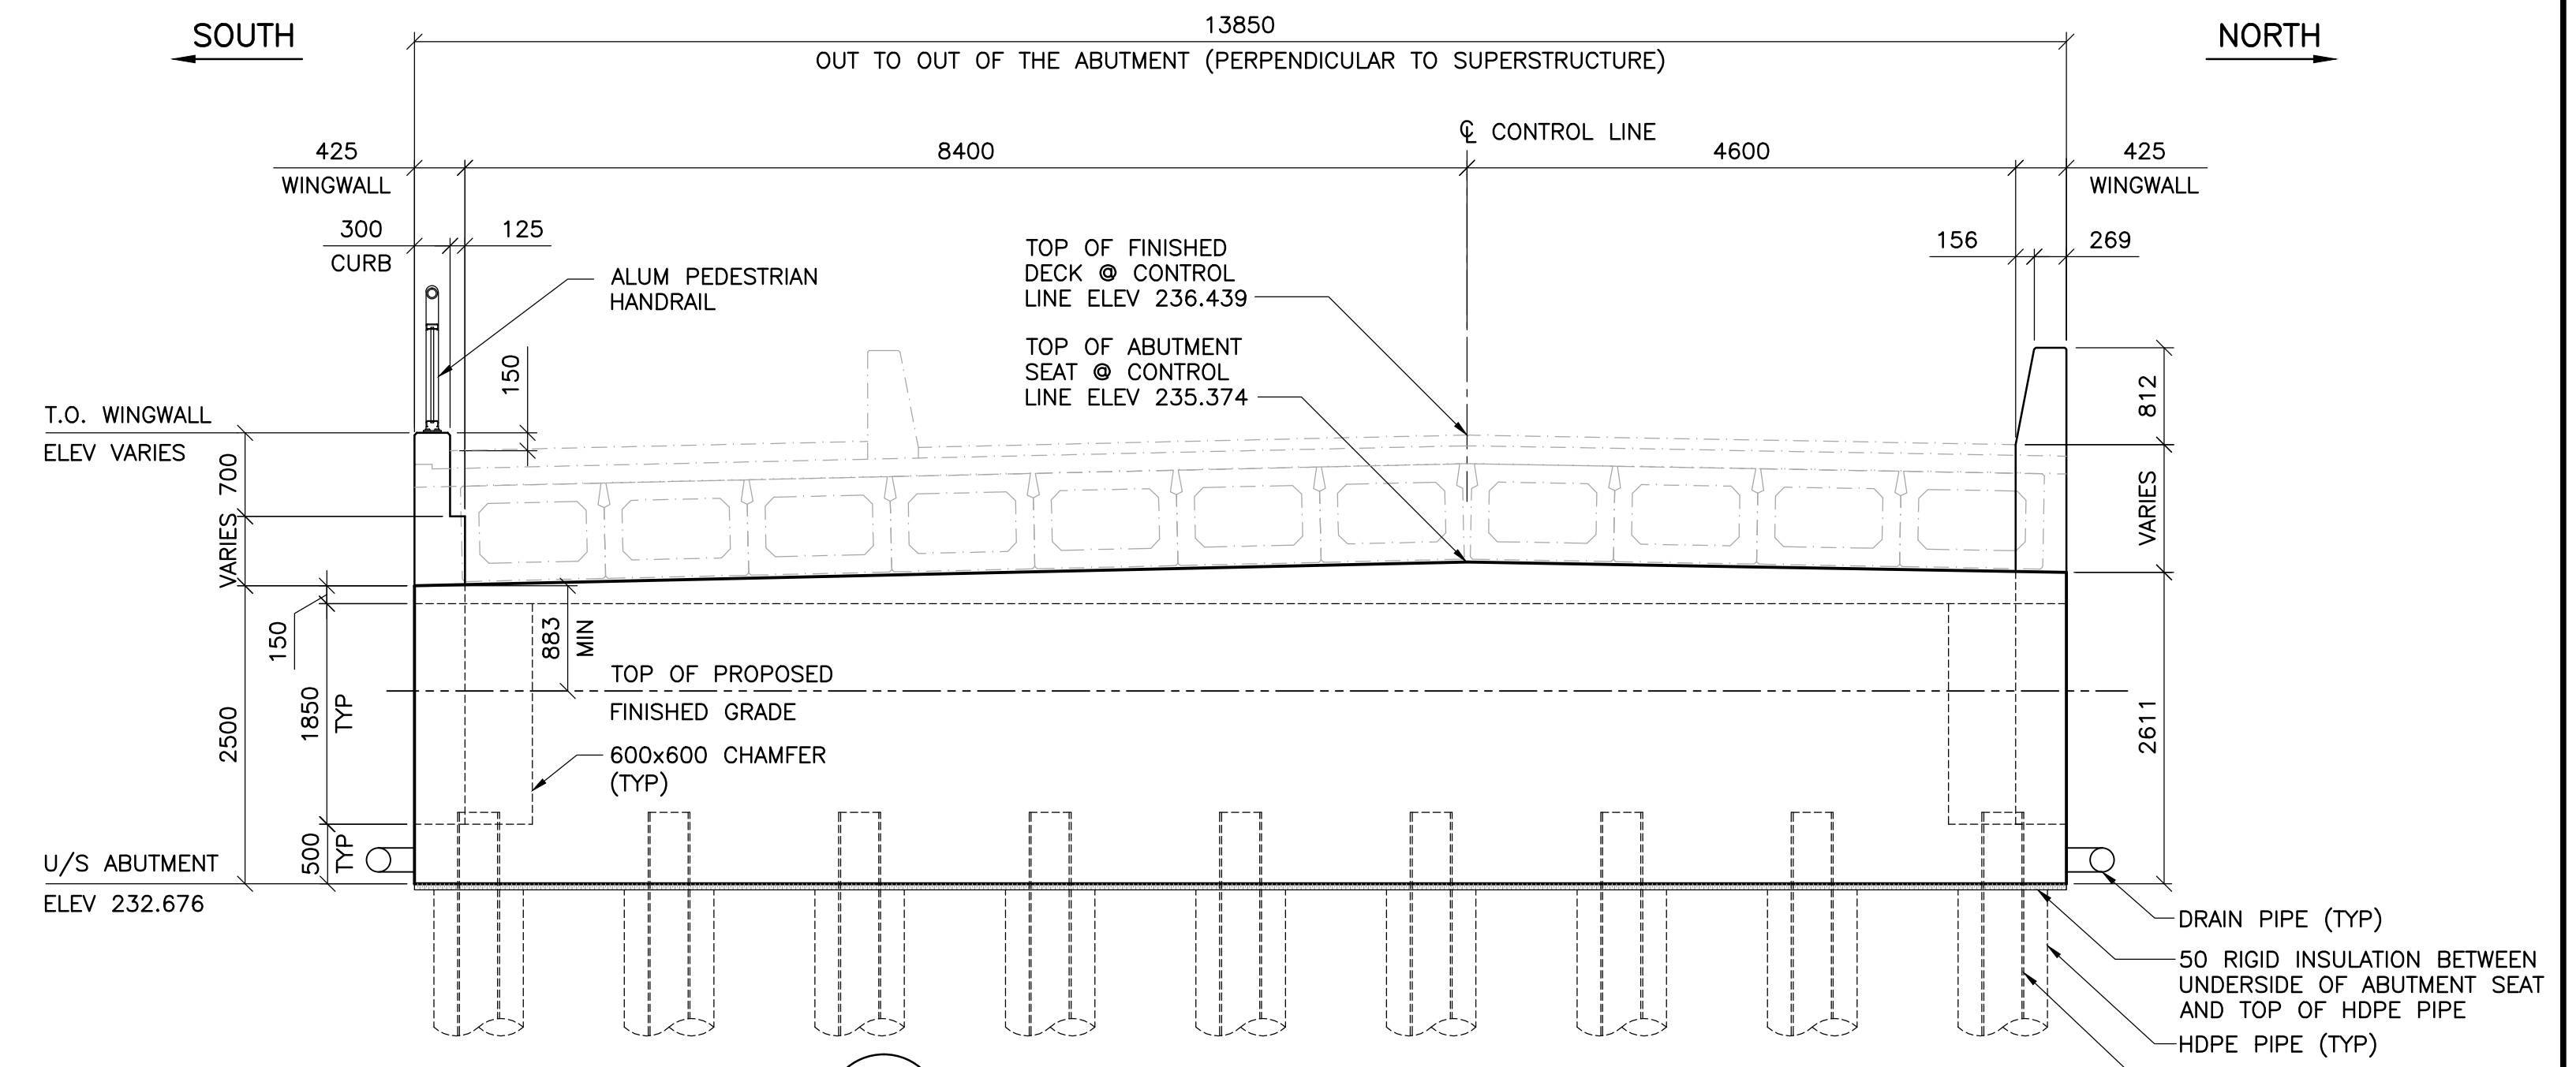

2 WEST ABUTMENT - FRONT ELEVATION
1 : 50
- ALL DIMENSIONS TAKEN PERPENDICULAR TO SUPERSTRUCTURE
- REFER TO SHEET 16 FOR WINGWALL ELEVATIONS

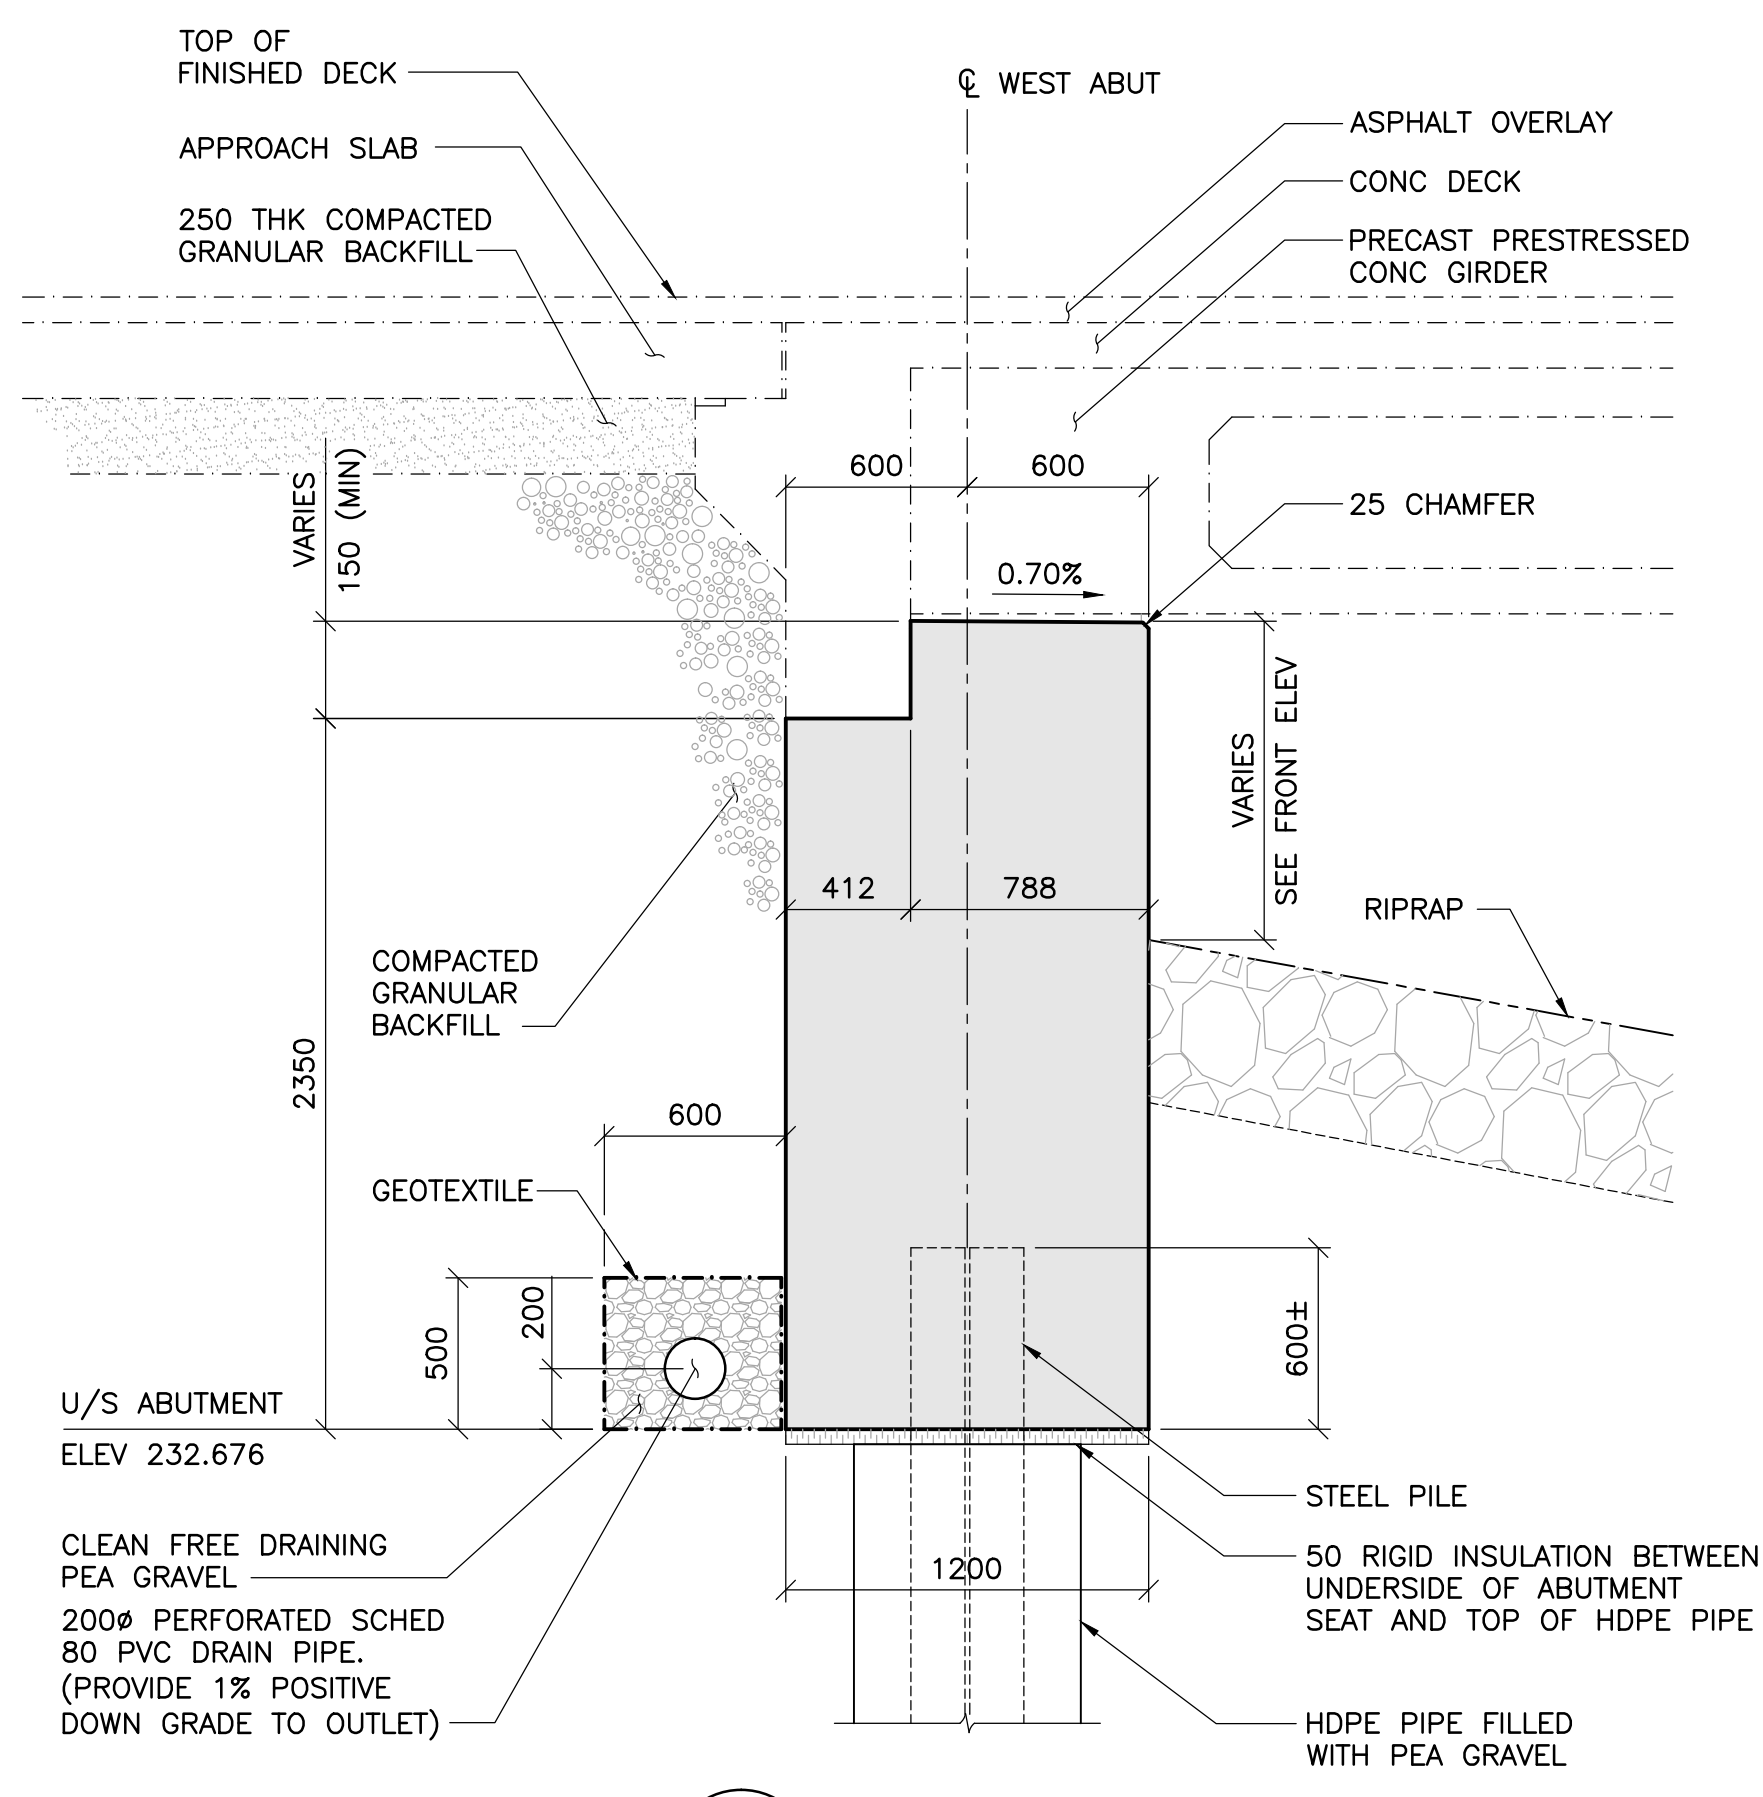

3 SECTION
1 : 25



B.M. ELEV.			
DESIGNED BY	D.M.	CHECKED BY	J.Z.
DRAWN BY	G.I. / B.M.	APPROVED BY	E.F.S.
HOR. SCALE:	AS NOTED	ACCEPTED BY	DATE
VERTICAL:	AS NOTED	ORIGINAL DRAWING SIGNED BY:	17.10.04
0 ISSUED FOR TENDER	17.10.04	D.M.	17.10.04
NO. REVISIONS	DATE	BY	DATE



THE CITY OF WINNIPEG
PUBLIC WORKS DEPARTMENT
ENGINEERING DIVISION

SASKATCHEWAN AVE AT STURGEON CREEK BRIDGE CONSTRUCTION

WEST ABUTMENT
CONCRETE DETAILS SHEET 1 OF 2

CITY DRAWING NUMBER
B248-17-015
SHEET 15 OF 69

15