


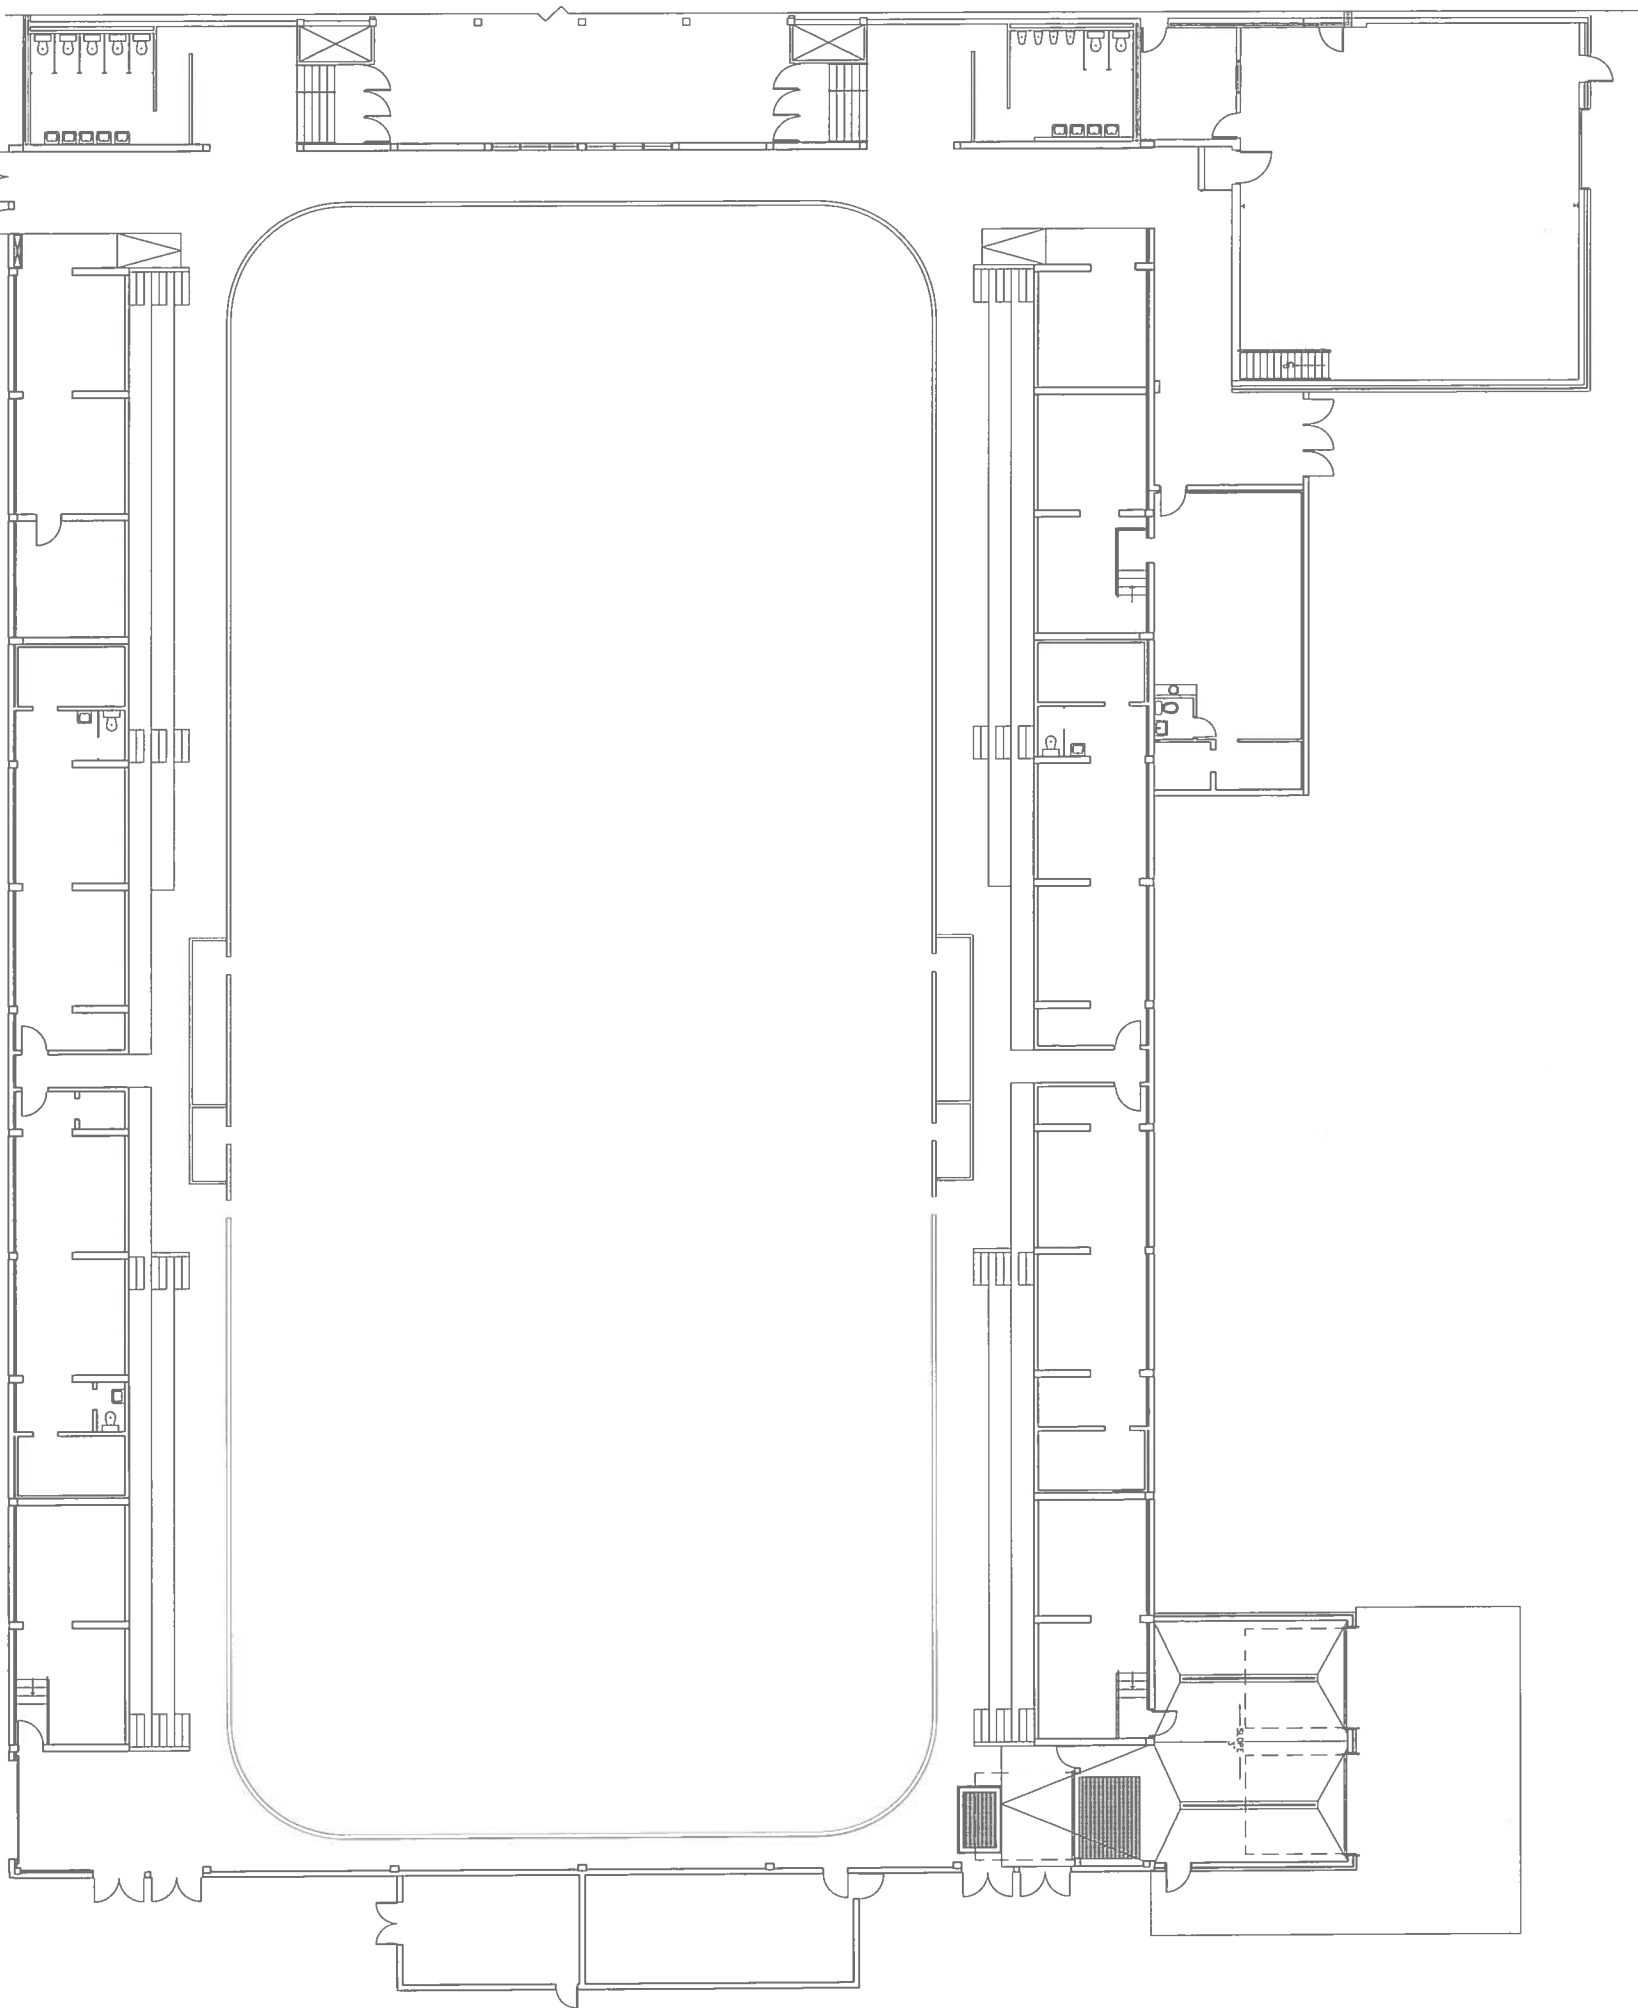


ARENA MAIN FLOOR PLAN  
SCALE: 3/32" = 1'-0"



MAIN FLOOR PLAN  
COMPUTER DRAWING NO. 2055NS1A.DWG

AREA LOCATION

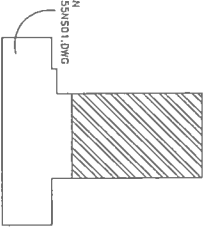


NOTES

NO.	REVISION/DESCRIPTION	BY	DATE
SEALS			

DRAWN BY MMK | CHECKED BY | APPROVED  
DATE MAY 2007 | USER APPROVAL

PROJECT  
**Bid Opp 105-2018**  
2055 NESS AVENUE  
ST. JAMES CIVIC CENTRE

 

CUSTOMER TITLE  
ARENA PLAN  
MAIN FLOOR  
**Drawing A4**

SCALE AS NOTED PROJECT NO. 101-3015 SHEET NO. 2055NS1A.DWG