



Address 185 KING STREET Project No. 0185KG03 Description THIRD FLOOR PLAN Date 961023 File Name 0185KG03.DWG

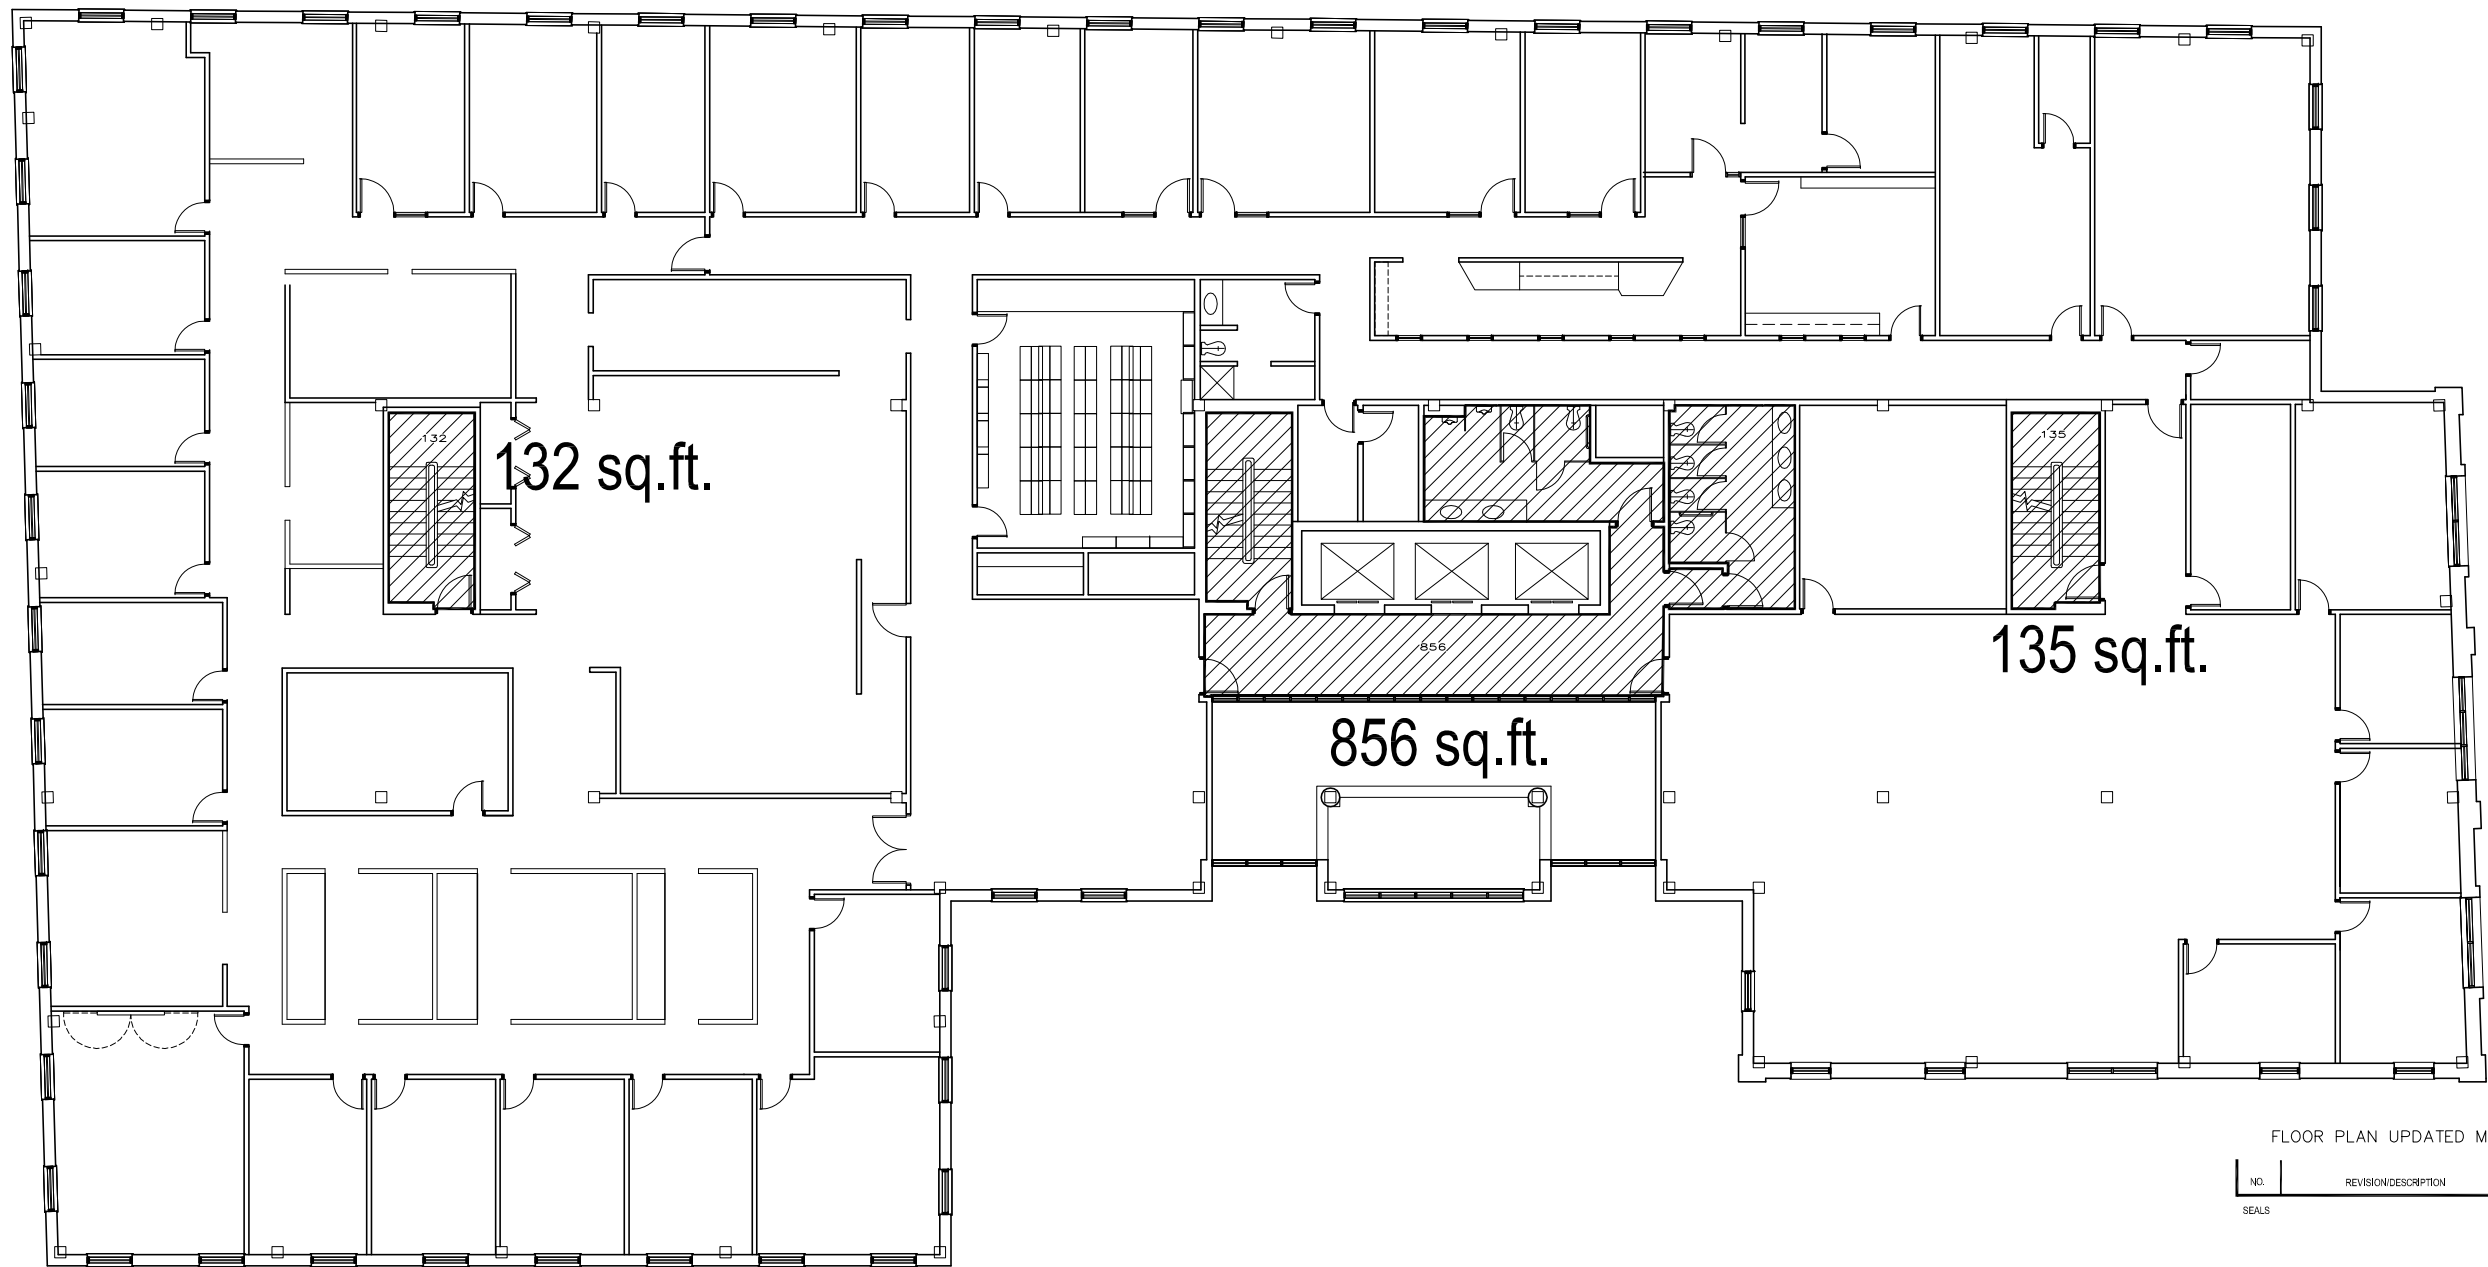


NOTES:

 

THIRD FLOOR PLAN

NOT TO SCALE: FOR REFERENCE ONLY

 

AREA TO BE CLEANED 1,123 sq. ft.

FLOOR PLAN UPDATED MAY 01

NO.	REVISION/DESCRIPTION	BY	DATE
SEALS			

DRAWN BY	TC	CHECKED BY	APPROVED
DATE	2016.01.12	USER APPROVAL	



THE CITY OF WINNIPEG  
PLANNING, PROPERTY AND  
DEVELOPMENT DEPARTMENT  
3-65 GARRY STREET  
R3C 4K4

MANDARIN BUILDING  
185 KING STREET

SHEET TITLE

THIRD FLOOR PLAN

0185KG03

SCALE	PROJECT NO	SHEET NO
NOT TO SCALE		A4