
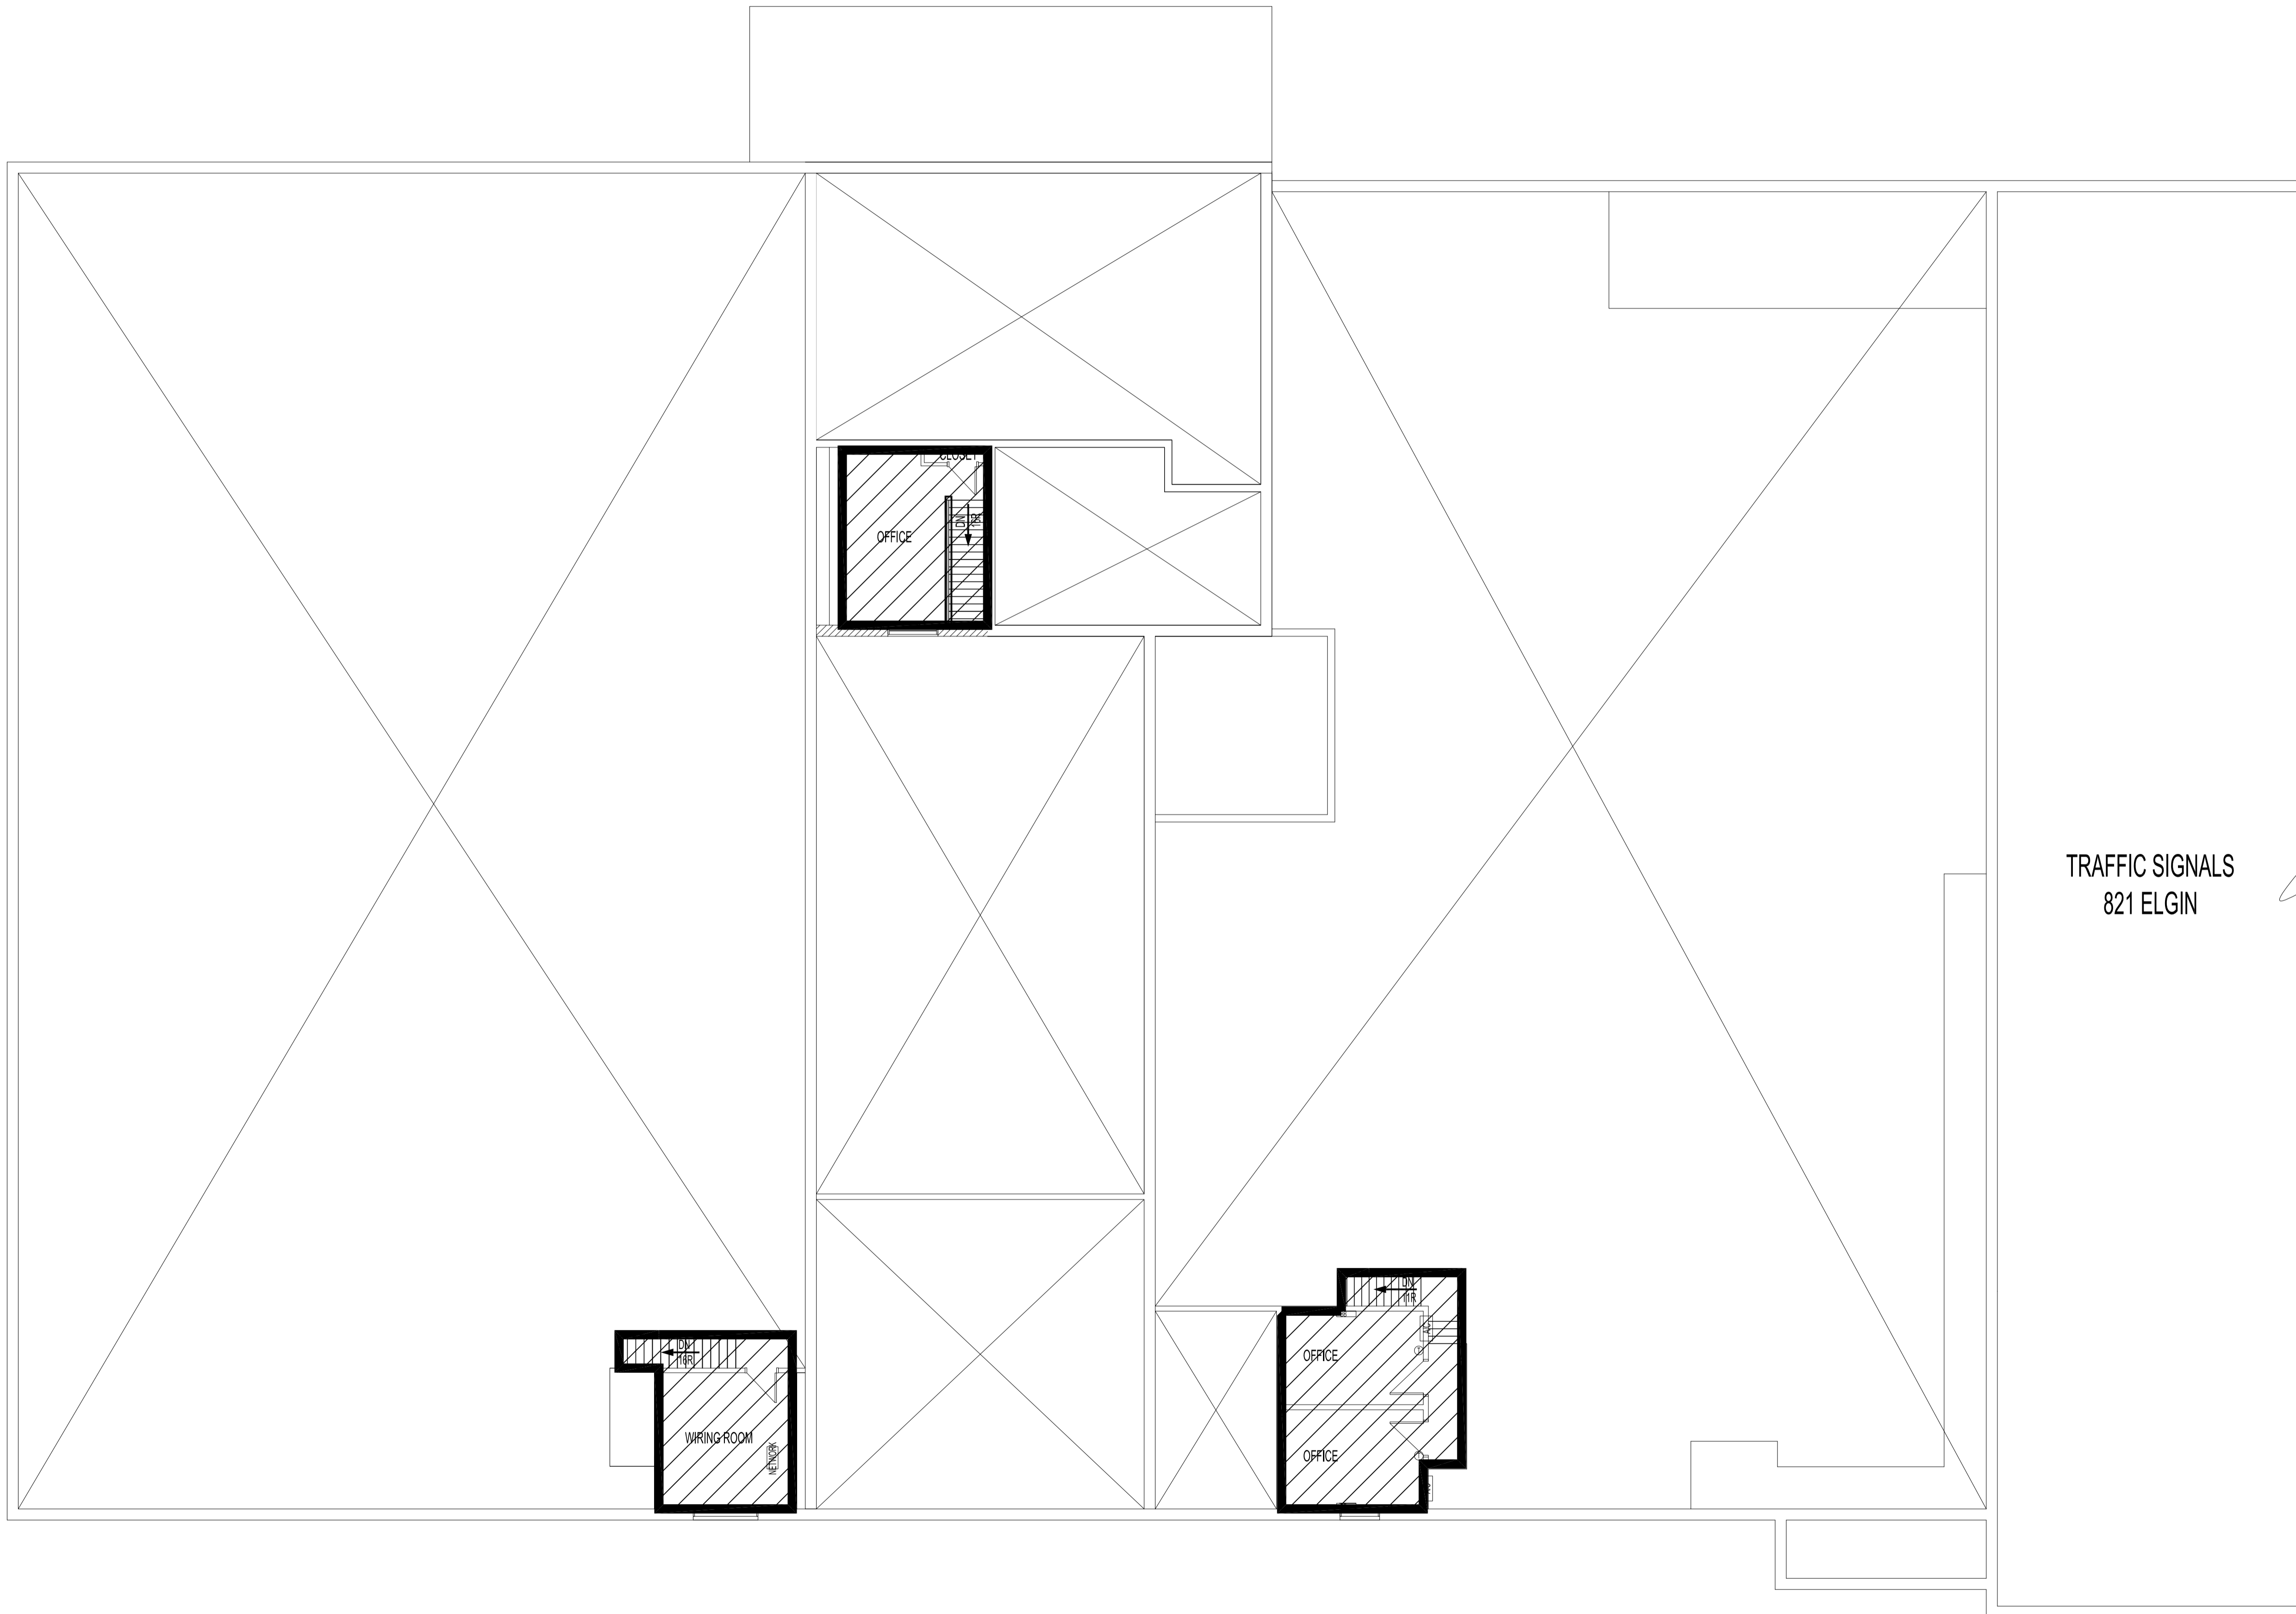


0195TE.dwg
DATE: 2017.01.24
FILE NAME:
PROJECT No:
SHEET TITLE: MEZZANINE FLOOR PLAN
ADDRESS: 195 TECUMSEH STREET

NOTES:

AREA TO CLEAN = 716.69 SQ. FT.

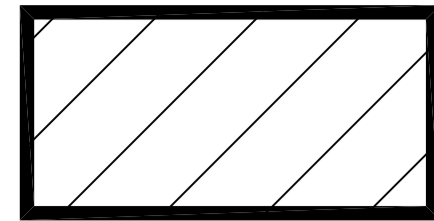

No.	REVISION/DESCRIPTION	BY	DATE
SEAL			

DRAWN	CA	CHECKED	DESIGNED	APPROVED
DATE	2017.01.24	USER		APPROVAL

Winnipeg THE CITY OF WINNIPEG
PLANNING, PROPERTY AND
DEVELOPMENT DEPARTMENT
MUNICIPAL ACCOMMODATIONS DIVISION
3-65 GARRY STREET, R3C 4K4

PROJECT
FLEET MANAGEMENT AGENCY
REPAIR FACILITY No:1

195 TECUMSEH STREET
SHEET TITLE

MEZZANINE FLOOR PLAN

MEZZANINE FLOOR PLAN
SCALE: 1/8"=1'-0"

SCALE	PROJECT No:	SHEET No:
AS SHOWN		A2

DRAWING SHEET SIZE: A1 (841mm x 594mm) PLOT 1:1