




A BUILDING SECTION
A2.1 A4.1 1/50

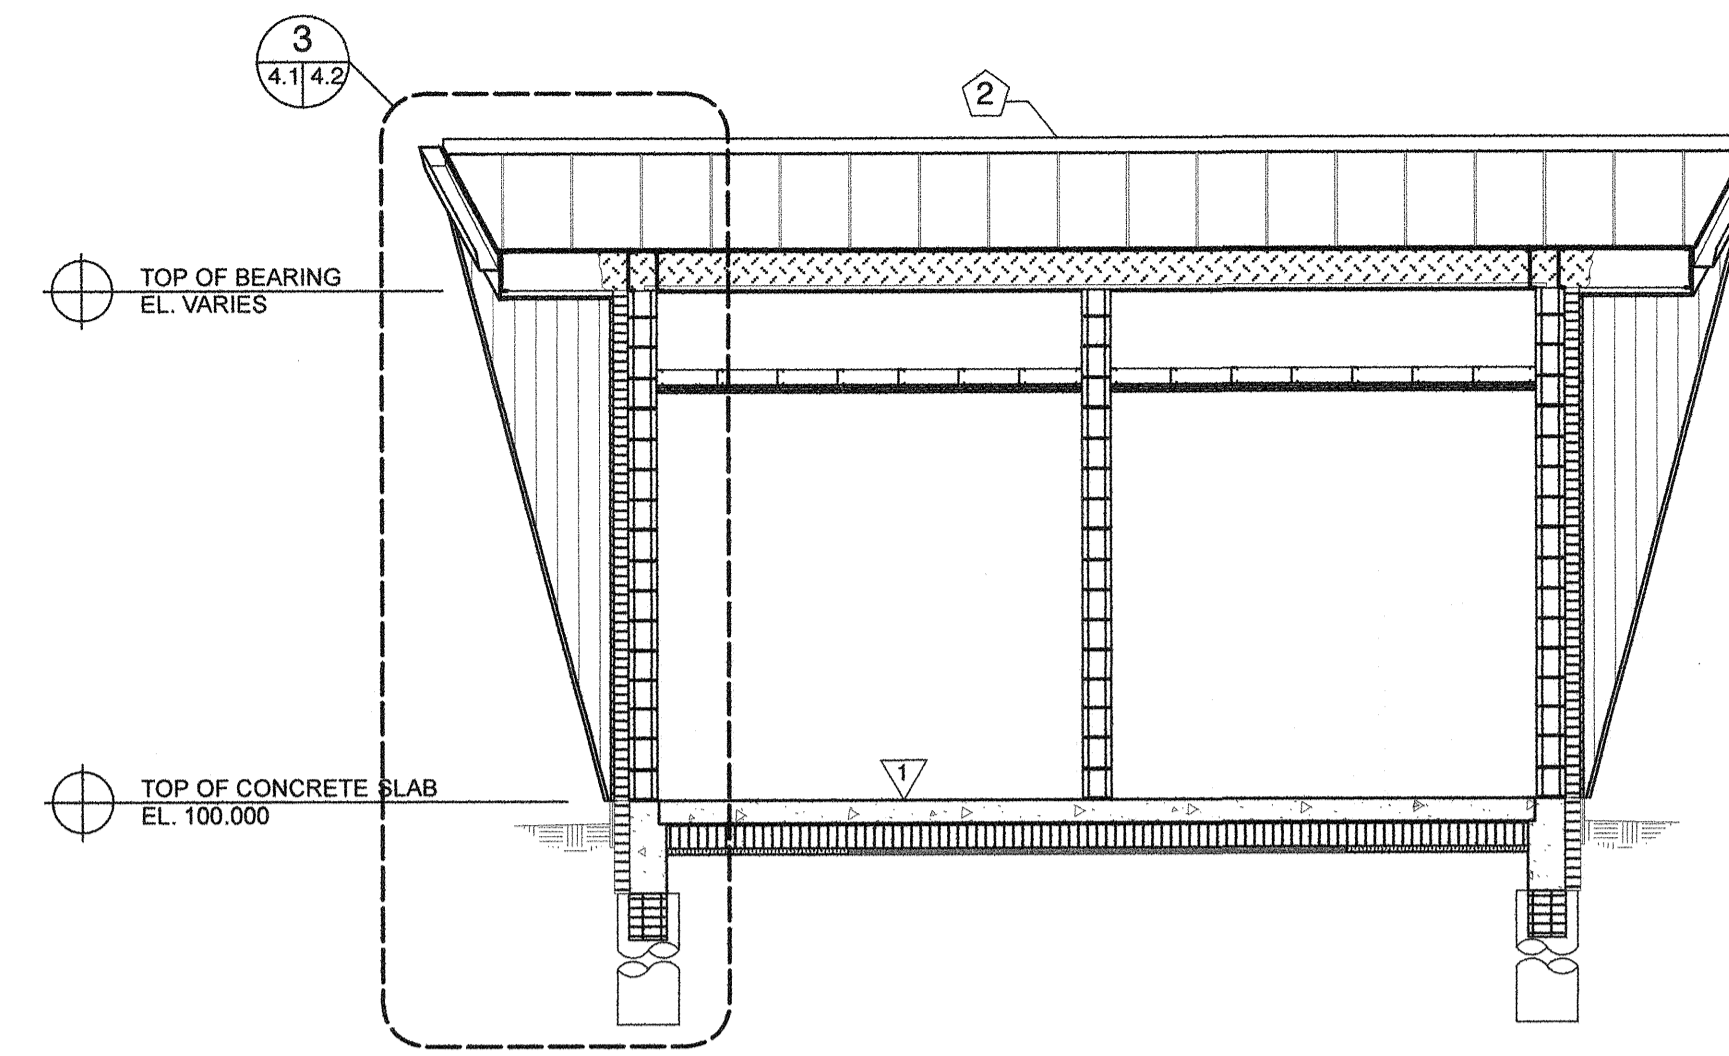

B BUILDING SECTION
A2.1 A4.1 1/50

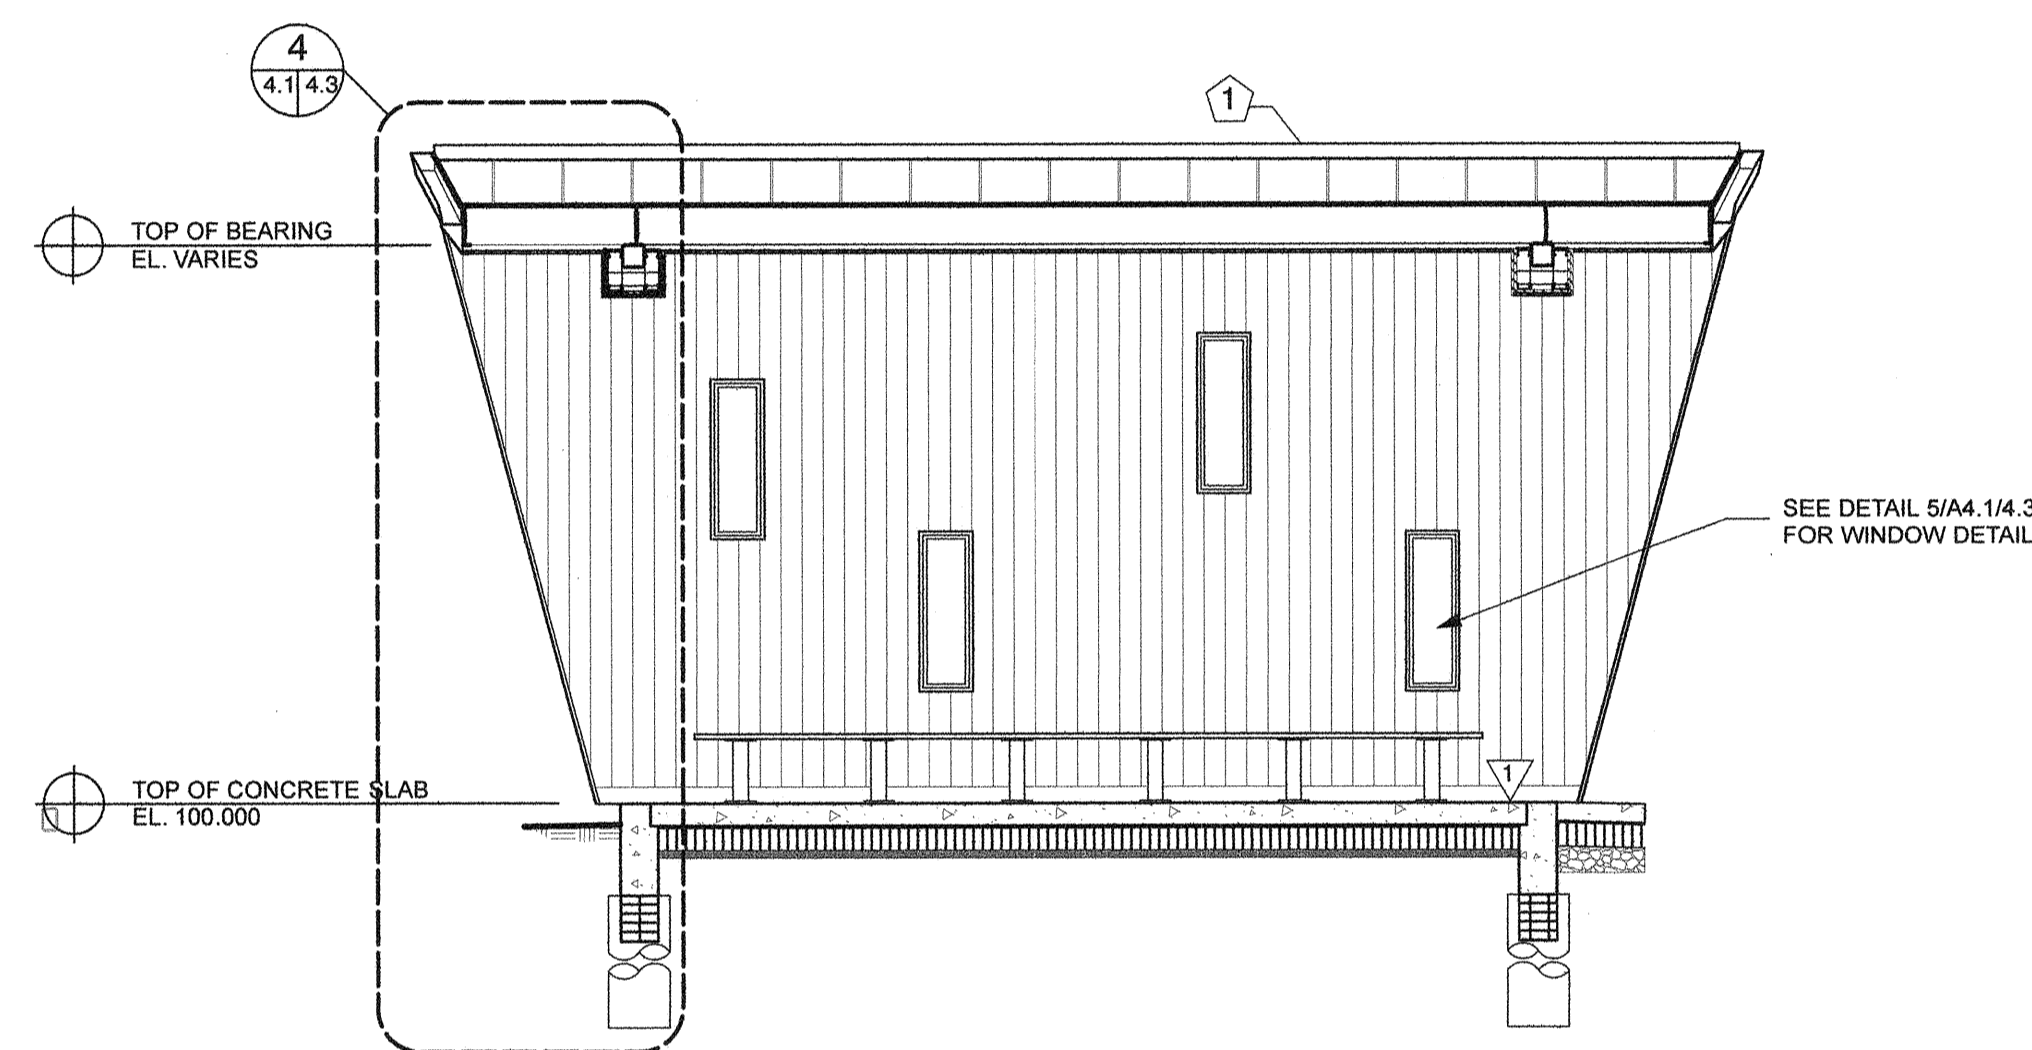

C BUILDING SECTION
A2.1 A4.1 1/50

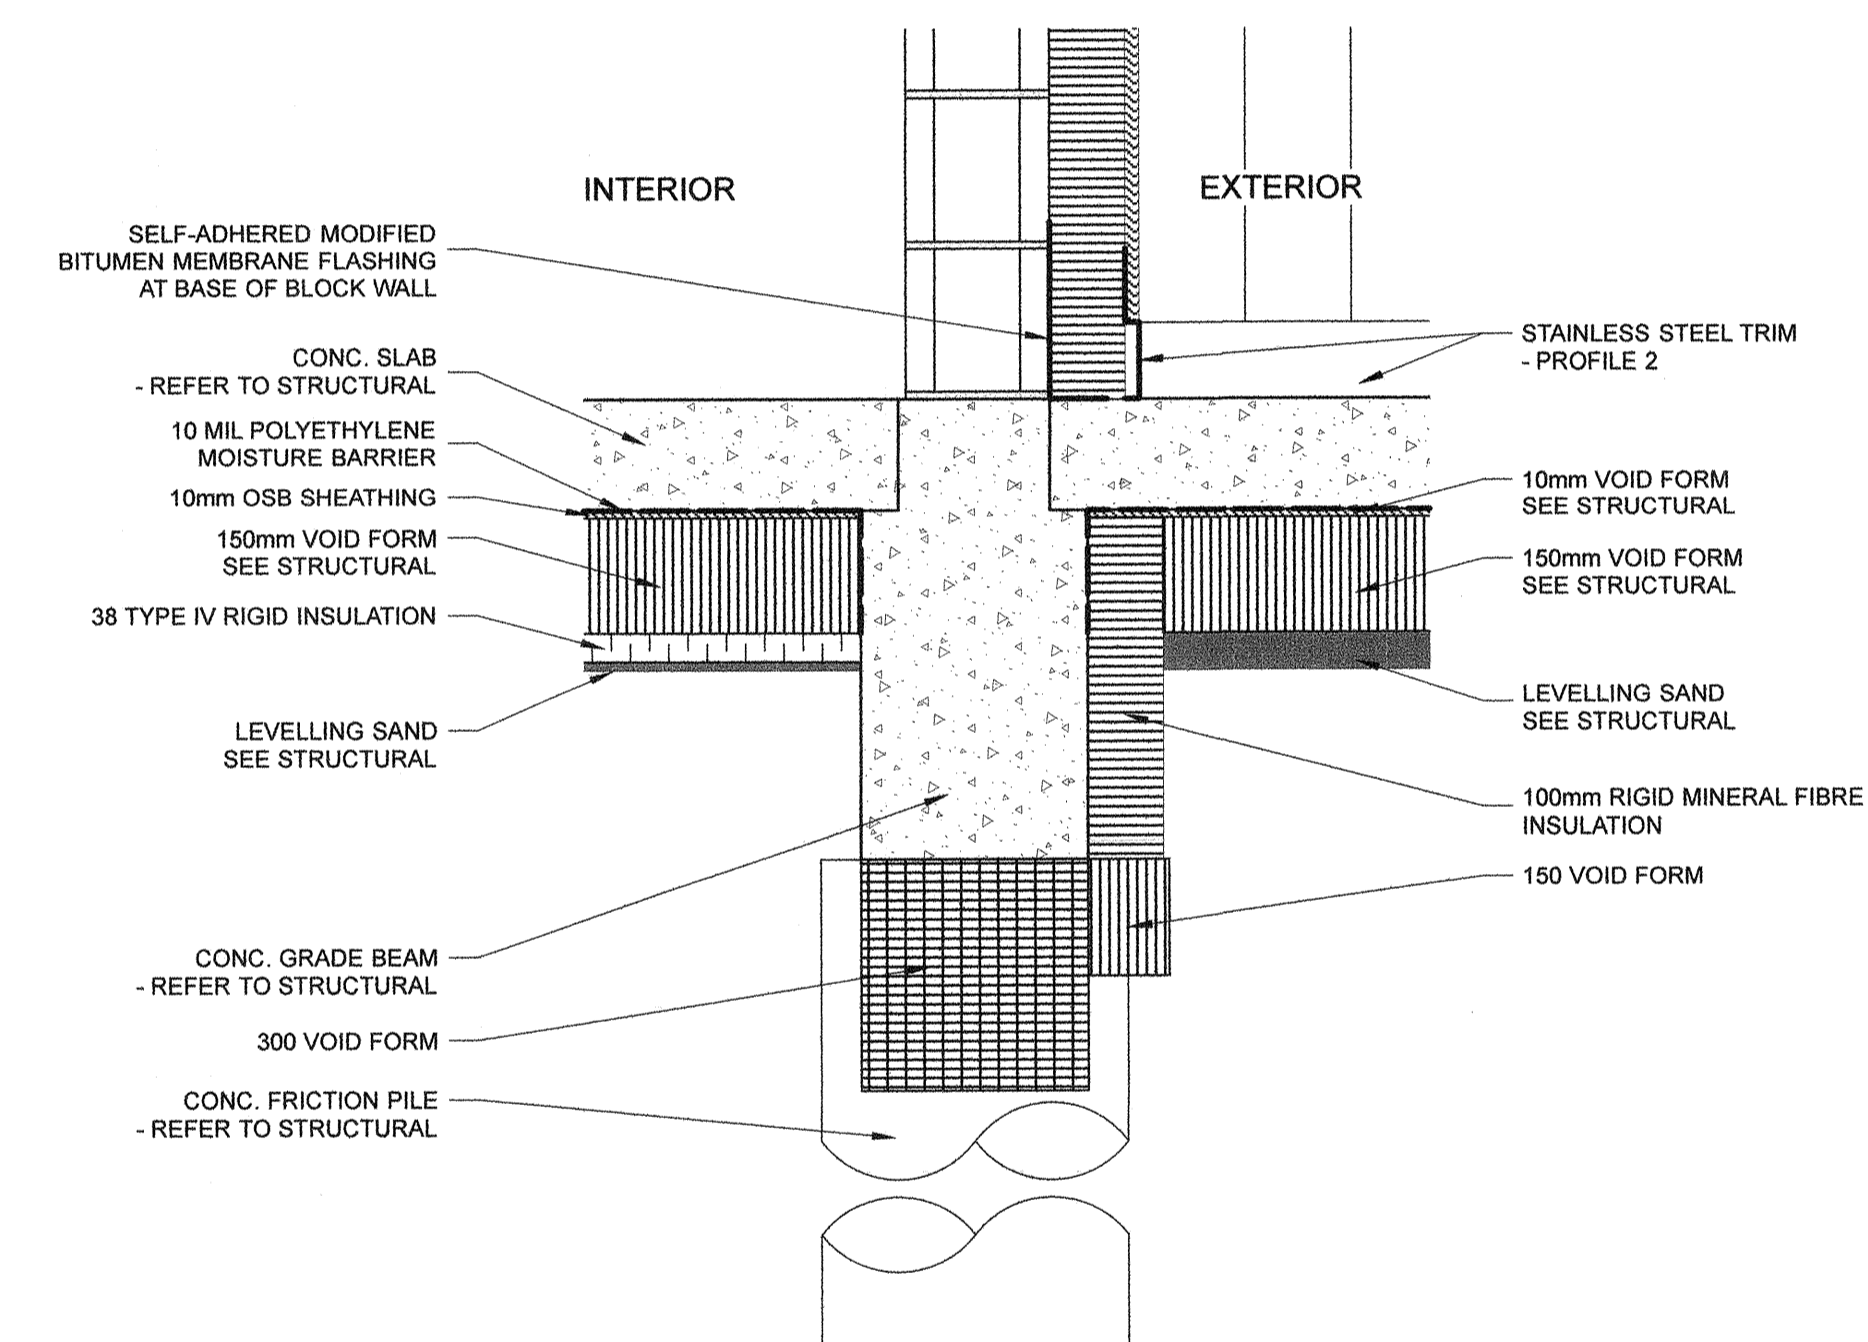

1 SECTION DETAIL
A4.1 A4.1 1/30


ROOM FINISH SCHEDULE

Room No.	Room Name	Floor	Base	Walls				Ceiling				REMARKS	
				North	South	West	East	Paint Code	Gloss Level	Height			
100	Breezeway	Concrete		GWB/Wood	9.2A	G3	Wood					Varies	Acrylic sealer on exposed masonry
101	Universal Toilet Room	Concrete		Mas Bl			Mas Bl					2745	Acrylic sealer on exposed masonry
102	Universal Toilet Room	Concrete		Mas Bl			Mas Bl					2745	Acrylic sealer on exposed masonry
103	Building Services	Concrete		Mas Bl			Mas Bl					Varies	Acrylic sealer on exposed masonry


DOOR SCHEDULE

Door No.	Door Size	Door Type	Thick	Material	Core	Glazing	Finish	Door Frames: Engineered frames with 286mm throat				ULC Label	REMARKS
								Type	Construction	Material	Finish		
D101	1100 x 2150	A	45	Steel	Insulated		Paint	1	Welded	Steel	Paint	1	Power actuated door
D102	1100 x 2150	A	45	Steel	Insulated		Paint	1	Welded	Steel	Paint	1	Power actuated door
D103	1100 x 2150	A	45	Steel	Insulated		Paint	1	Welded	Steel	Paint	2	


DOOR TYPES

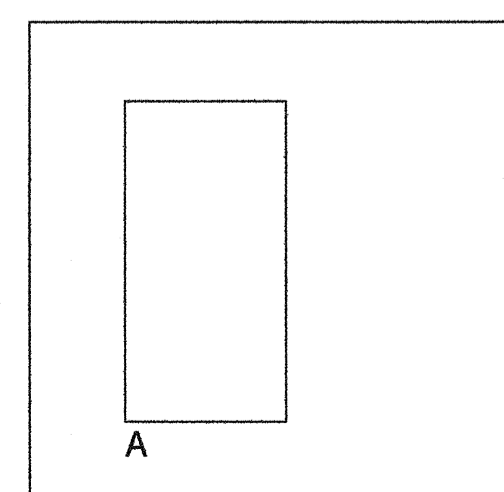

FRAME TYPES

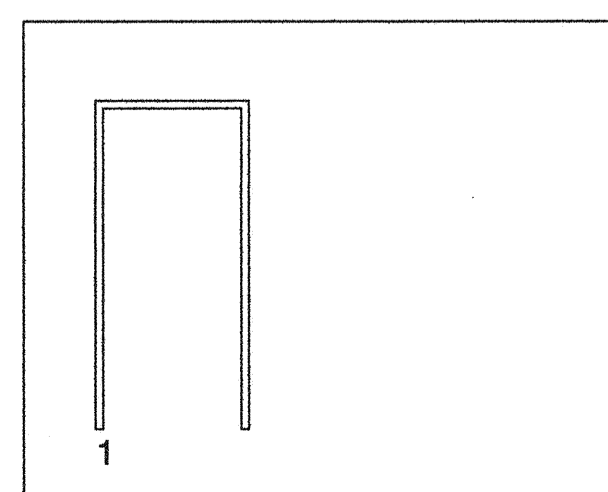

WINDOW TYPES

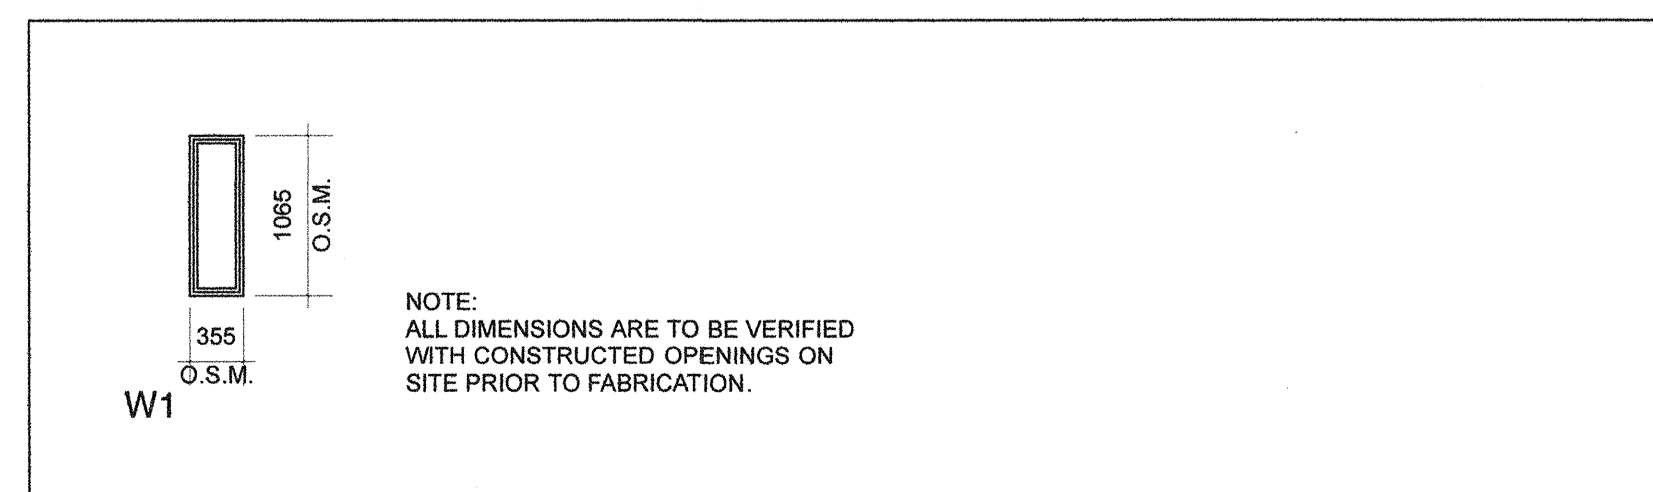

ALL DRAWINGS AND SPECIFICATIONS ARE THE PROPERTY OF THE CONSULTANT. NO REPRODUCTIONS MAY BE MADE WITHOUT THE CONSENT OF THE CONSULTANT AND ALL REPRODUCTIONS MUST BEAR THE NAME OF THE CONSULTANT. THE CONTRACTOR SHALL VERIFY ALL DIMENSIONS, DATUMS AND LEVELS NOTED ON THE DRAWINGS WITH THE CONDITIONS ON SITE AND SHALL BE RESPONSIBLE FOR REPORTING ANY ERRORS OR OMISSIONS TO THE ENGINEER FOR ADJUSTMENTS. THIS DRAWING SHALL NOT BE SCALED.

ROOF ASSEMBLIES

1 ROOF ASSEMBLY
STANDING SEAM METAL ROOF SYSTEM
SELF ADHERED MODIFIED BITUMEN MEMBRANE
13mm PLYWOOD SHEATHING
STEEL FRAMING - REFER TO STRUCTURAL
38x140 WOOD BLOCKING
18mm TYPE 'X' EXTERIOR GRADE GYPSUM WALLBOARD
WOOD CLADDING

2 ROOF ASSEMBLY
STANDING SEAM METAL ROOF SYSTEM
SELF ADHERED MODIFIED BITUMEN MEMBRANE
13mm PLYWOOD SHEATHING
STEEL FRAMING - REFER TO STRUCTURAL
180mm FOAMED IN PLACE POLYURETHANE INSULATION
18mm TYPE 'X' GYPSUM WALLBOARD

FLOOR ASSEMBLIES


▽ FLOOR ASSEMBLY
150mm CONCRETE SLAB - REFER TO STRUCTURAL
10mm OSB SHEATHING
254mm POLY MOISTURE BARRIER
150mm VOID FORM - REFER TO STRUCTURAL
GRANULAR FILL - REFER TO STRUCTURAL
UNDISTURBED SOIL



Revisions
May 31, 2018 Issued for Construction
Date Revision

Northern Sky Architecture Inc.

100-128 James Avenue
Winnipeg, Manitoba, Canada
R3B 0M6
Canada
Tel: 204.566.7079
Fax: 204.566.7079
204.943.6767

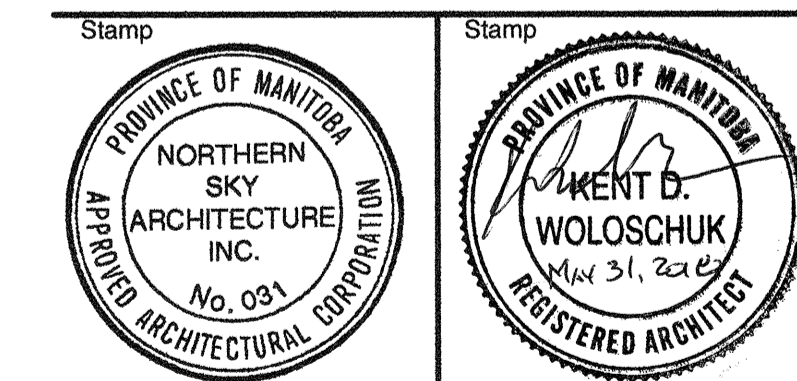

Project
New La Barriere Park Washroom Project
LaBarriere Park, Manitoba

drawing title **BUILDING SECTIONS, SCHEDULES**
scale as noted designed by kbb
date May, 2018 drawn by kdw
project no. 16.235 reviewed by dko
bid opp. no. 436-2018 sheet **A4.1** REV.