




ALL DRAWINGS AND SPECIFICATIONS ARE THE PROPERTY OF THE CONSULTANT AND NO REPRODUCTIONS MAY BE MADE WITHOUT THE CONSENT OF THE CONSULTANT AND THE CONTRACTOR SHALL VERIFY ALL DIMENSIONS, MATERIALS AND LEVELS NOTED ON THE DRAWINGS WITH THE CONDITIONS ON SITE AND SHALL BE RESPONSIBLE FOR REPORTING ANY ERRORS OR OMISSIONS TO THE ENGINEER FOR ADJUSTMENTS. THIS DRAWING SHALL NOT BE SCALED.

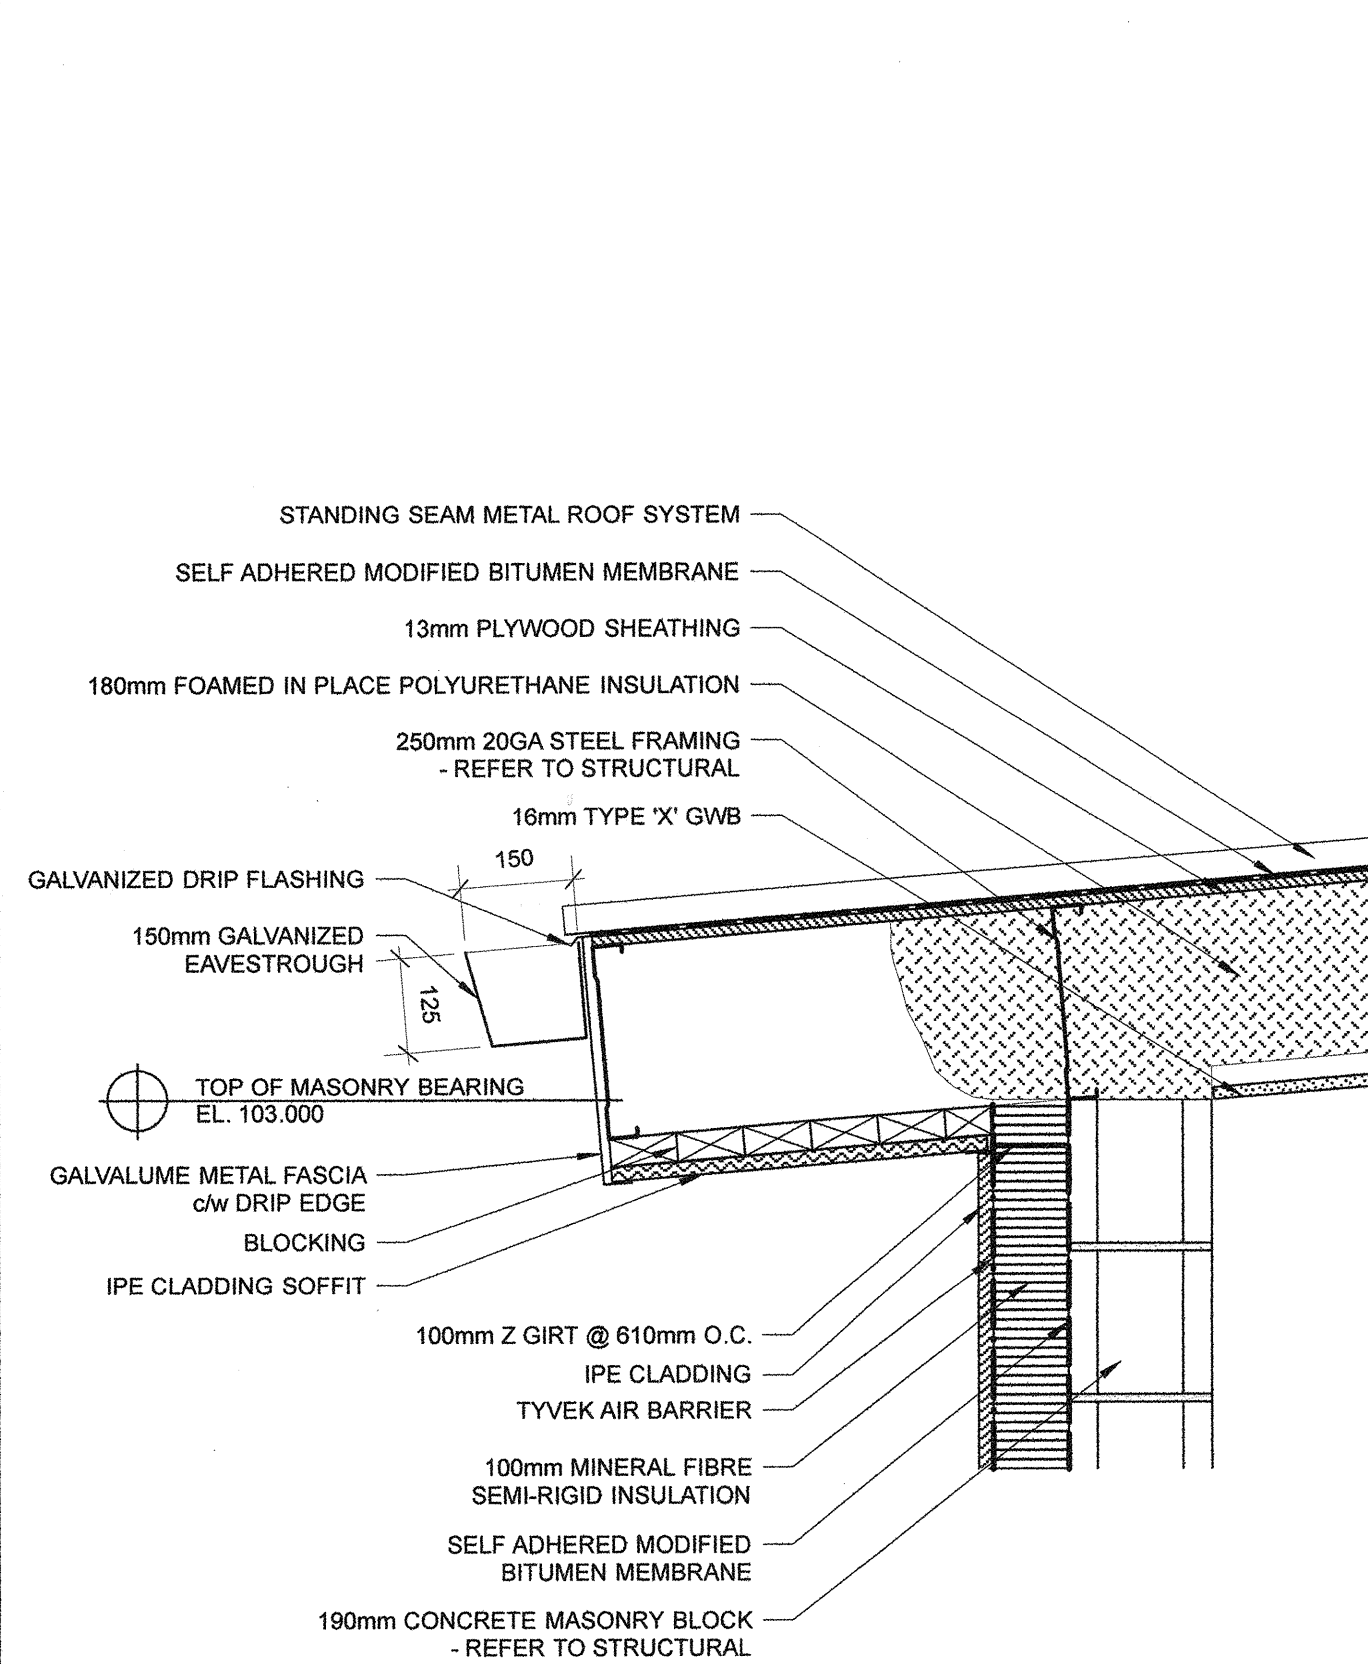




1 WALL SECTION  
A4.1 A4.2 1/10

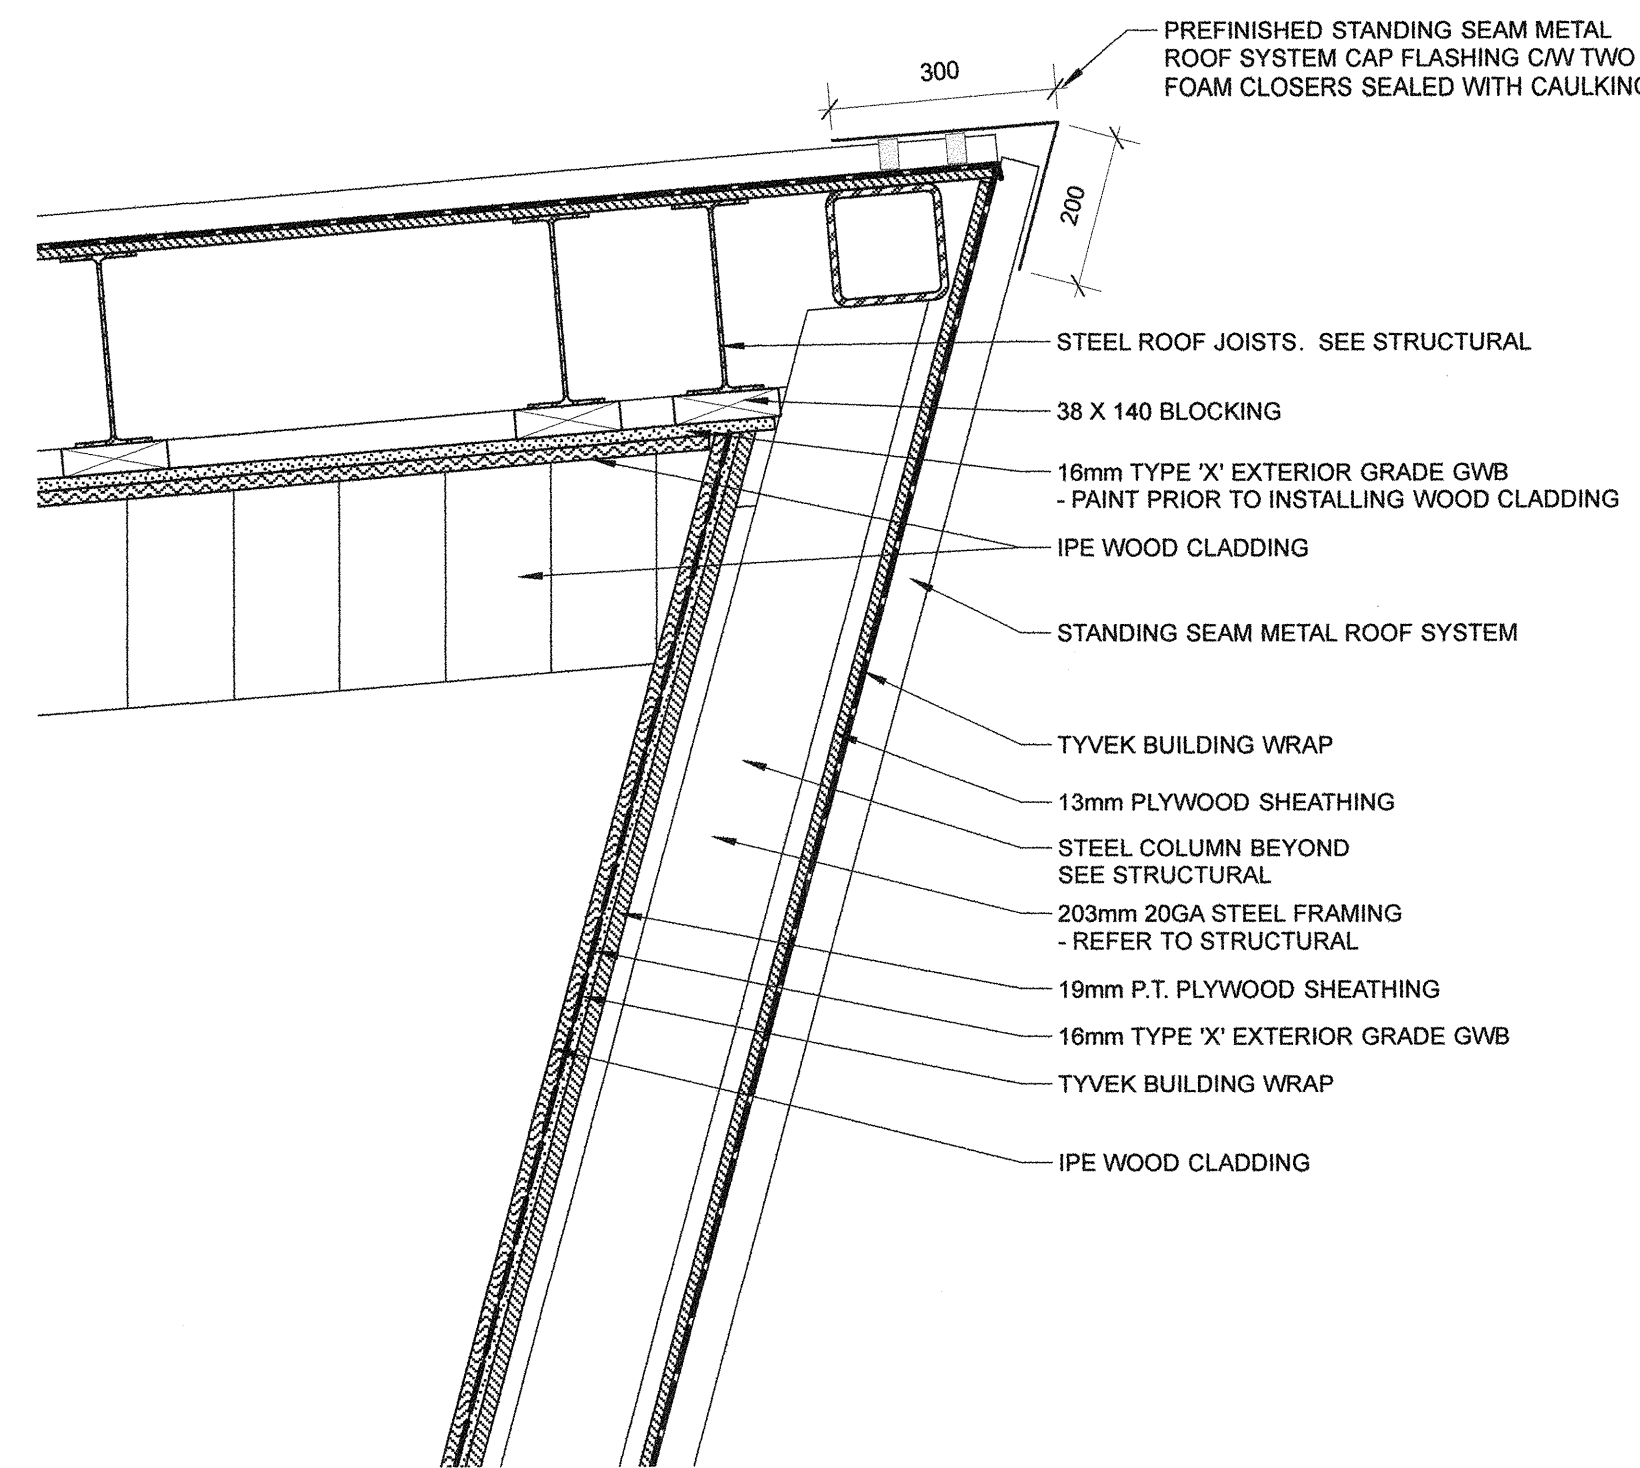


2 WALL SECTION  
A4.1 A4.2 1/10

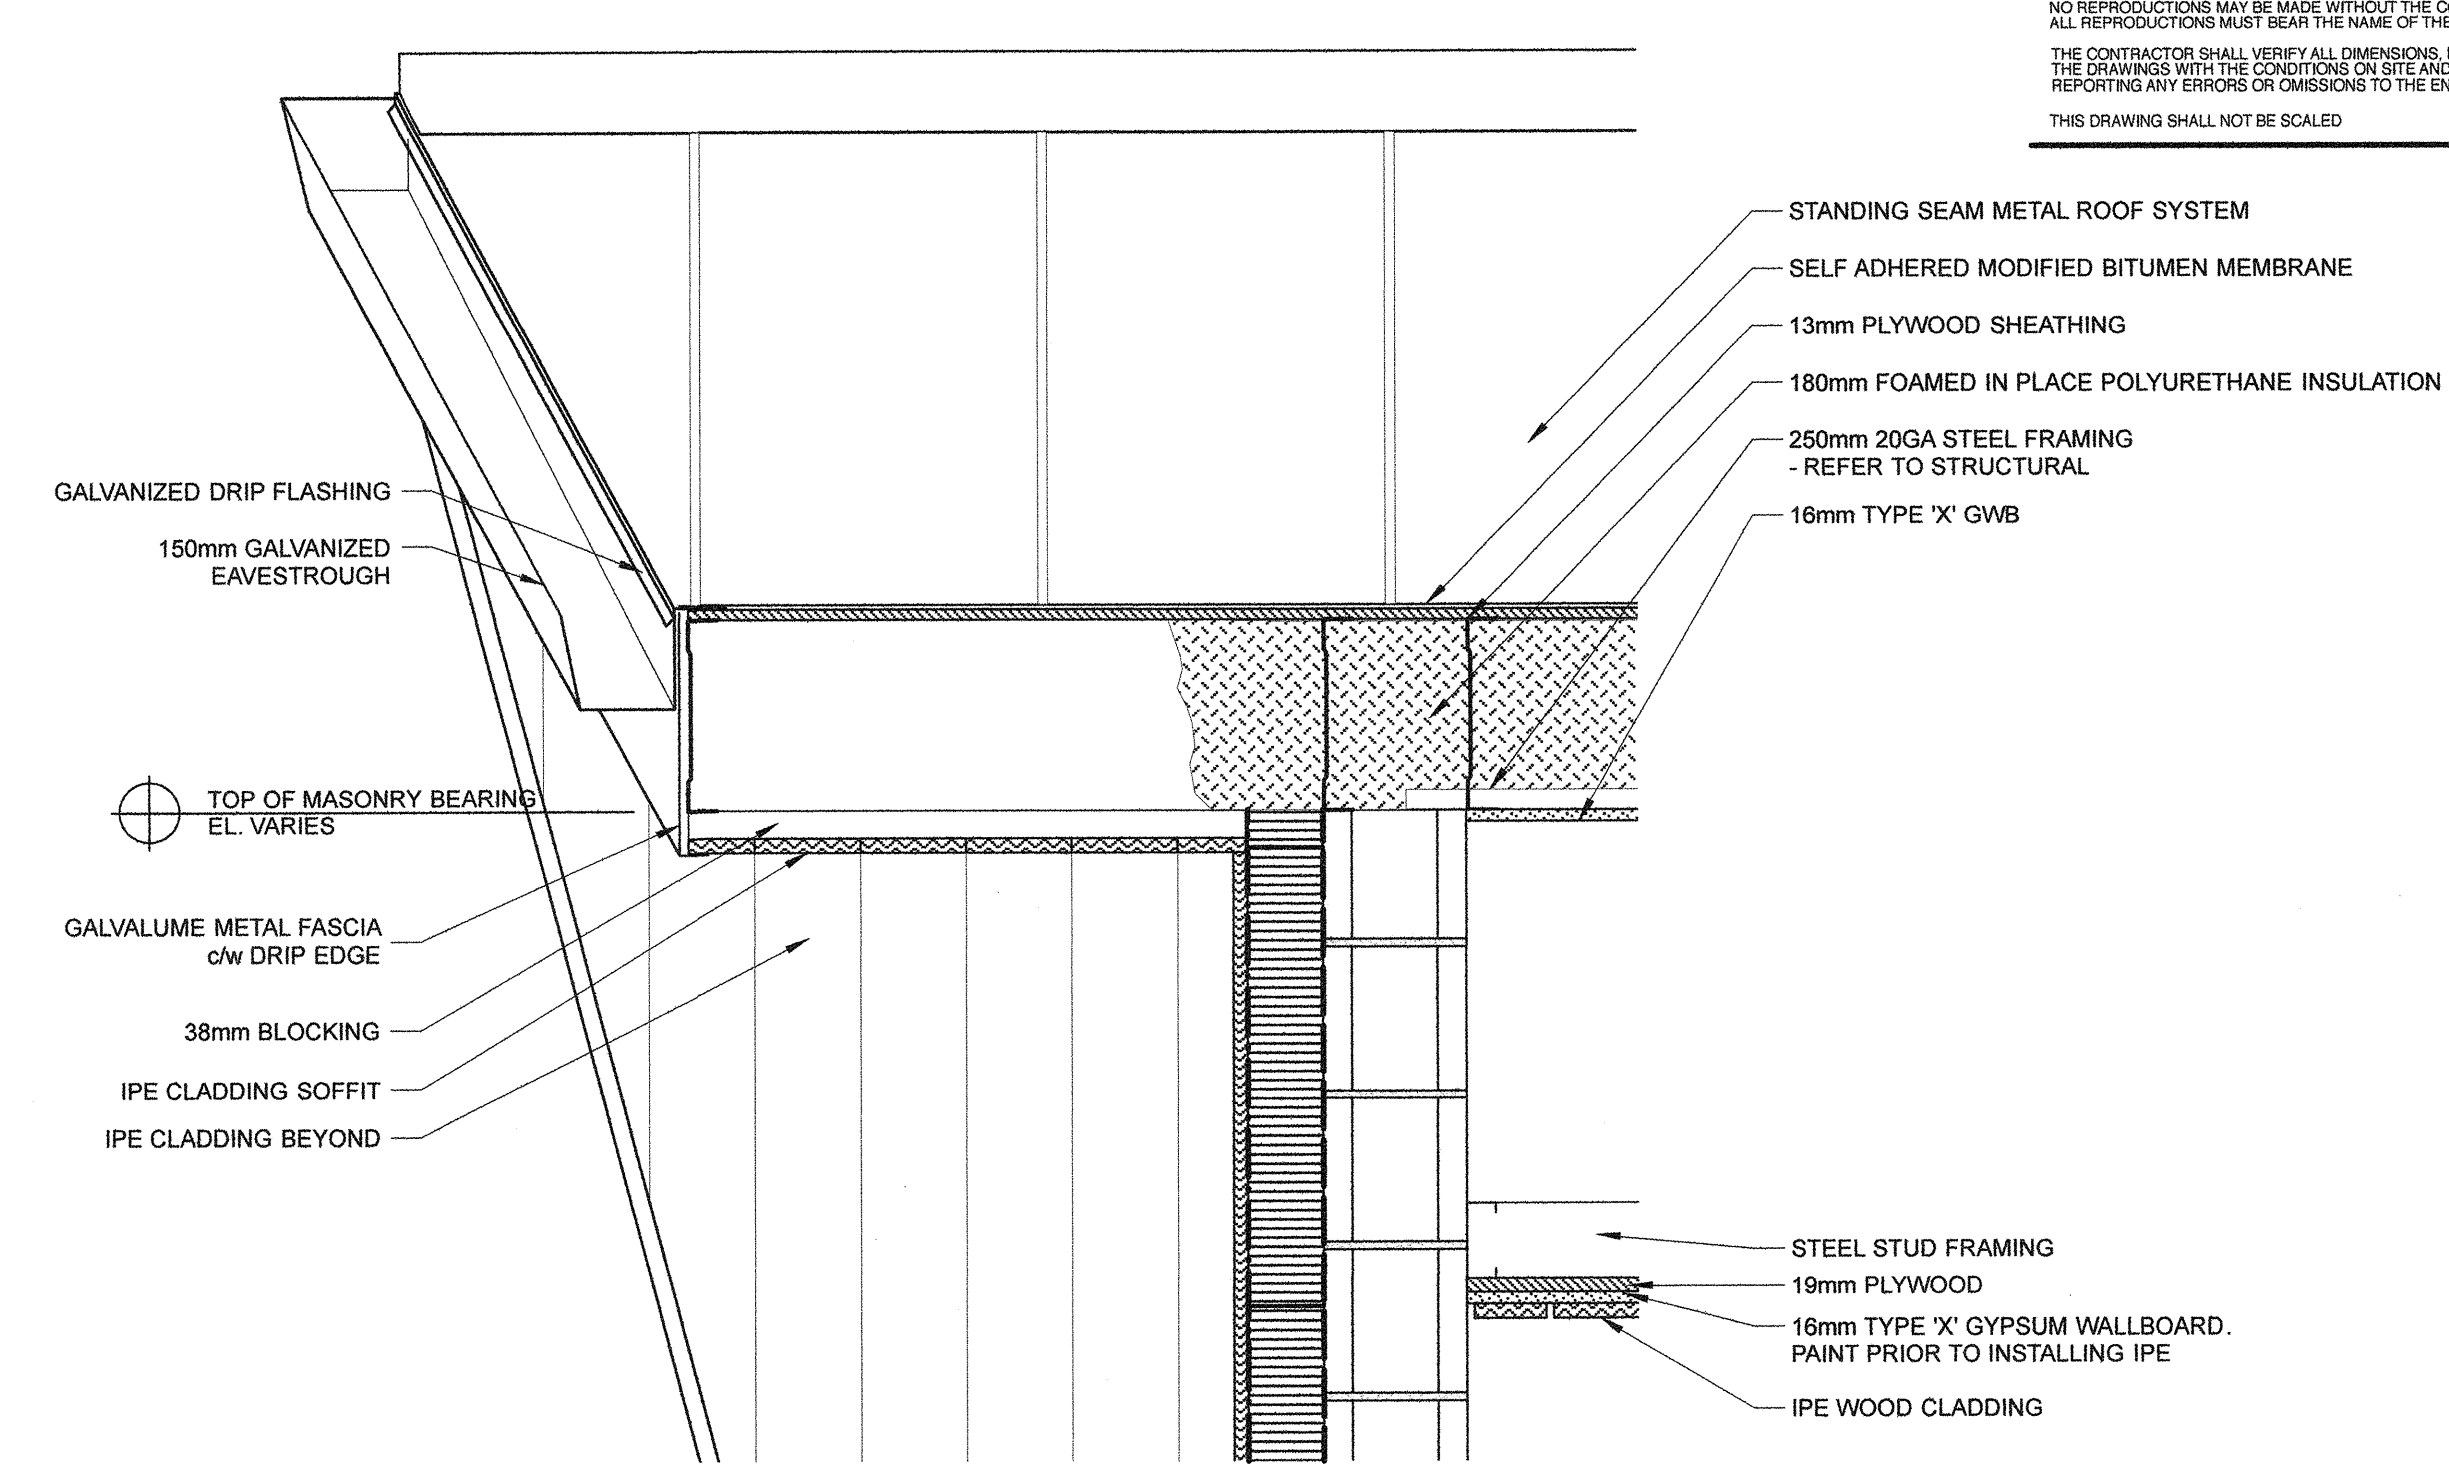

3 WALL SECTION  
A4.1 A4.2 1/10

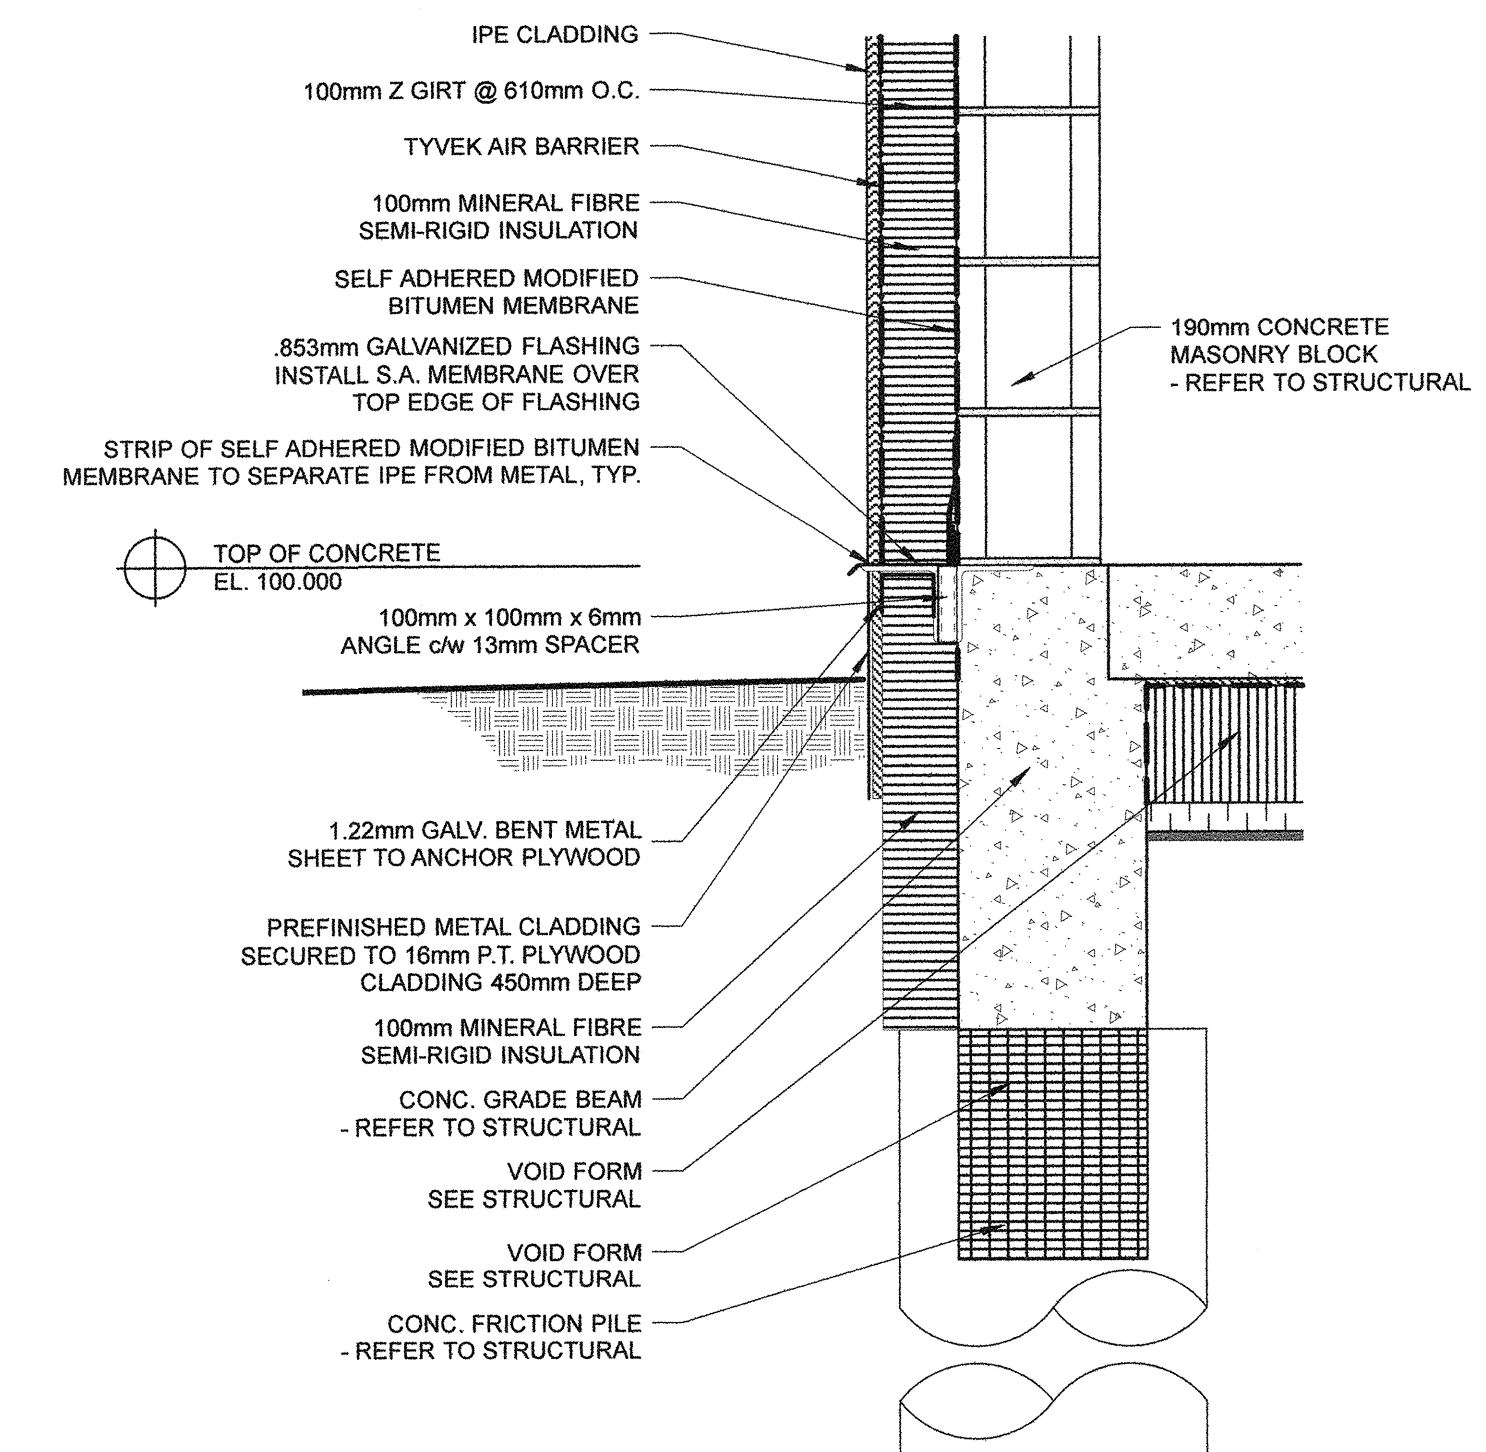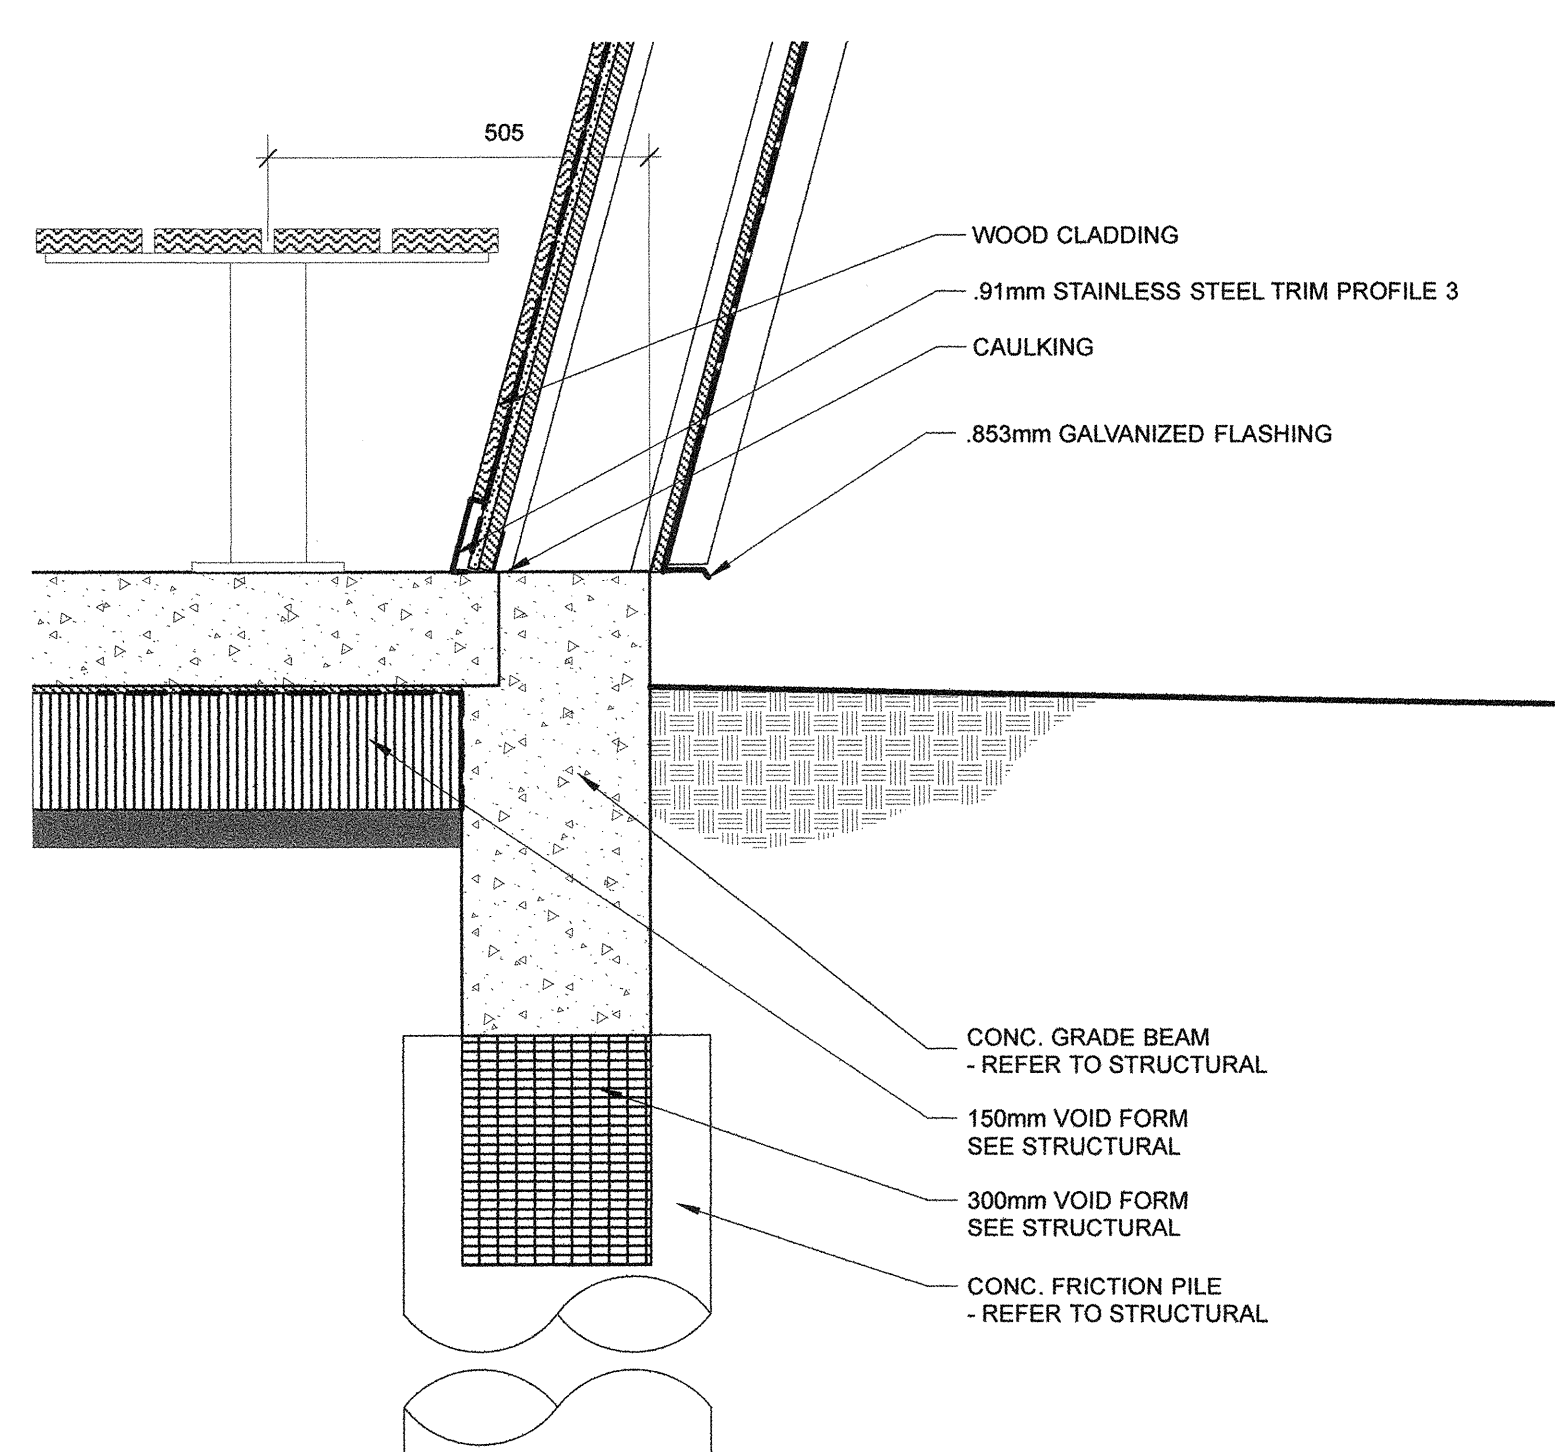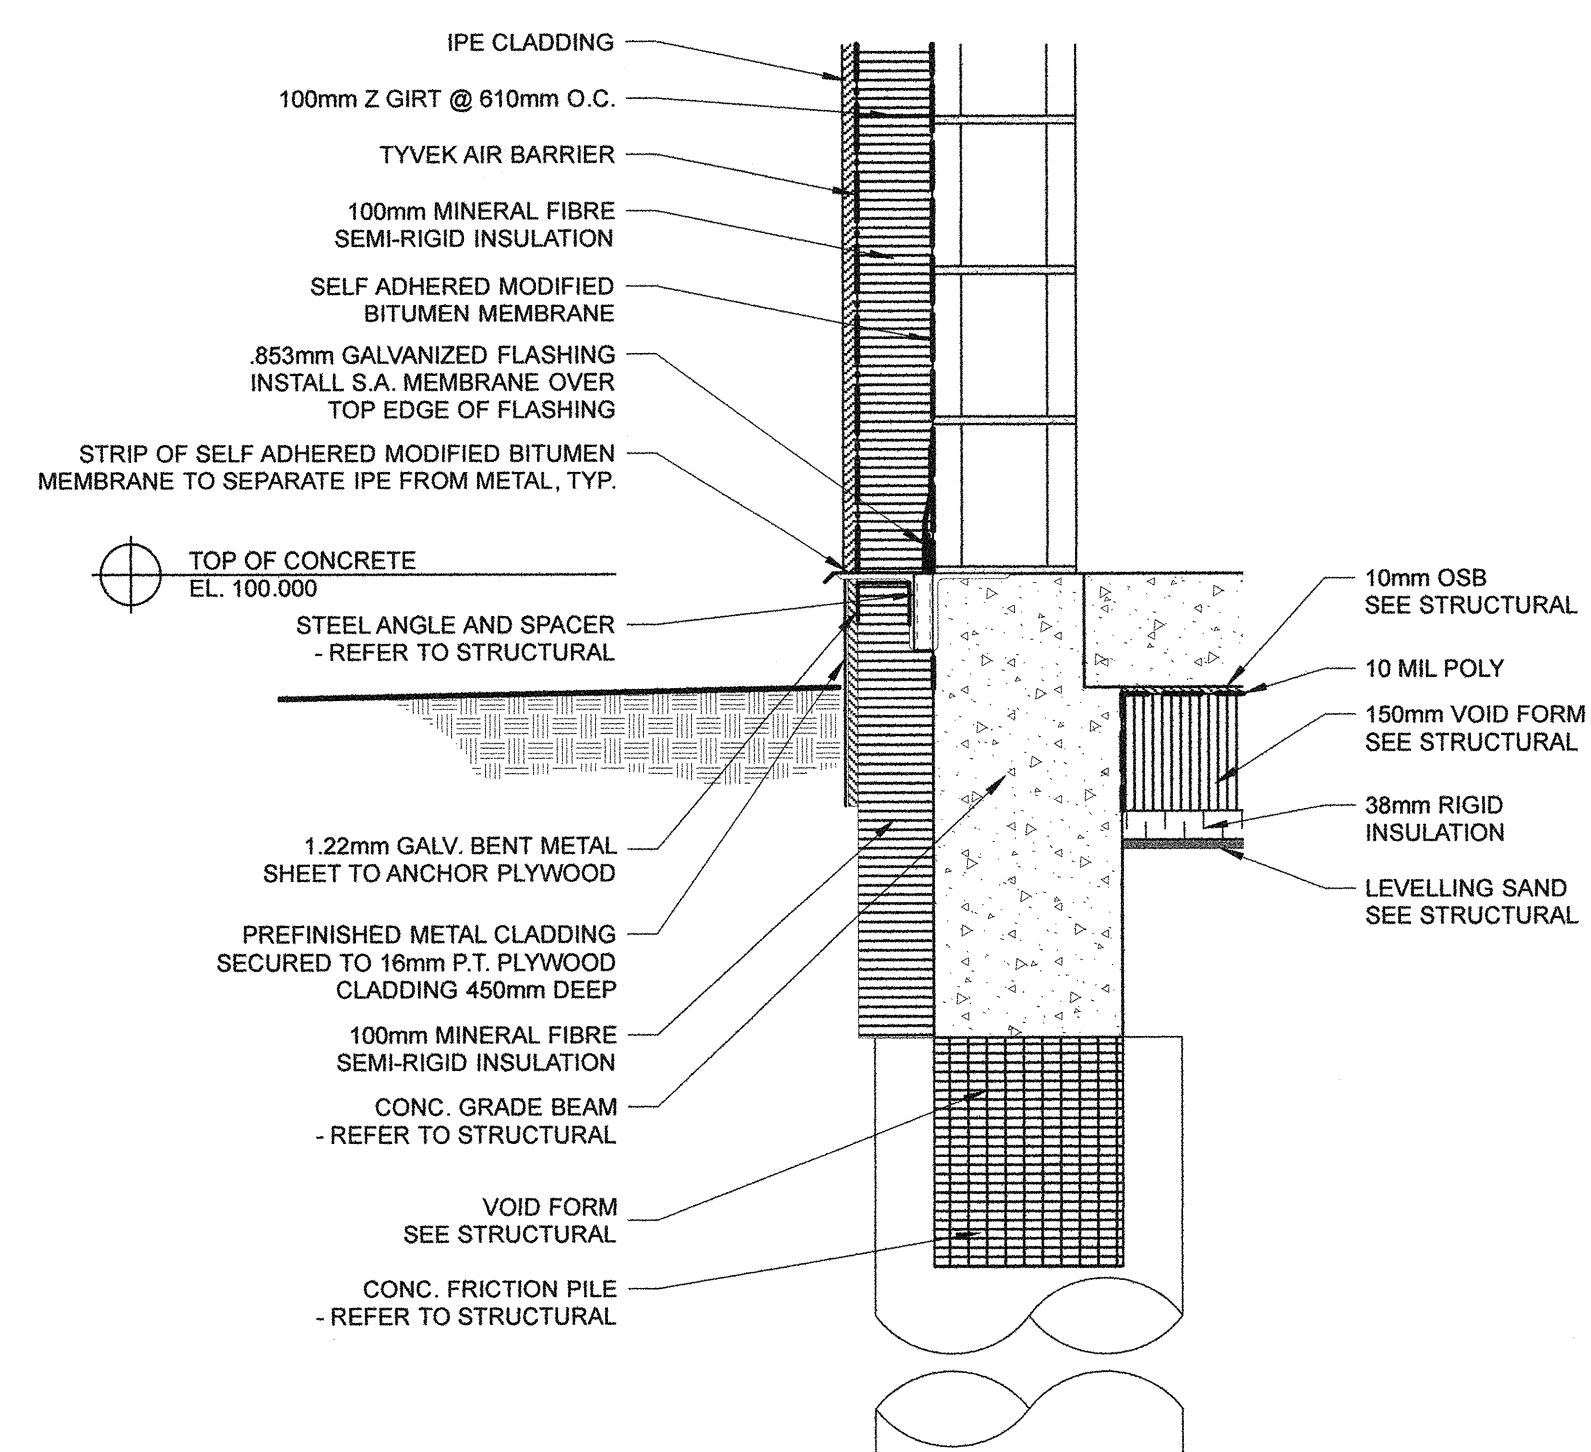

Revisions  
 May 31, 2018 Issued for Construction  
 Northern Sky Architecture Inc.  
 100-128 James Avenue  
 Winnipeg, Manitoba, Canada  
 R2B 0K4  
 204.943.6767

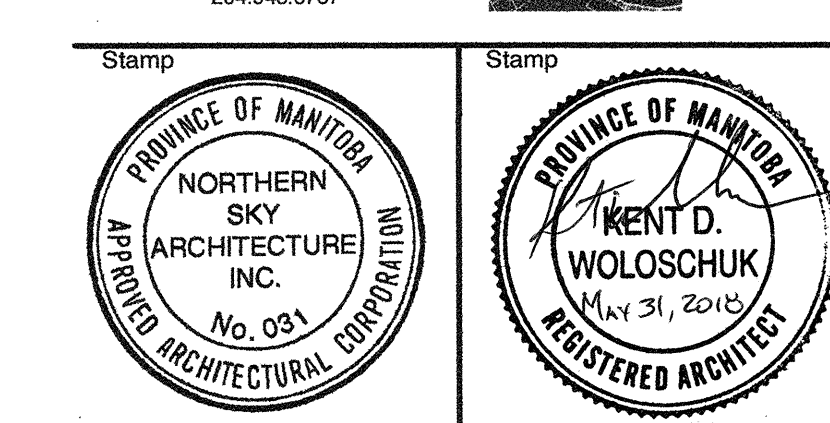

Project  
**New La Barriere Park Washroom Project**  
 LaBarriere Park, Manitoba

drawing title			
WALL SECTIONS			
scale	as noted	designed by	kbb
date	May, 2018	drawn by	kdw
project no.	16.235	reviewed by	dco
bid opp. no.	436-2018	sheet	A4.2 REV.