



1 SHED & GARAGE PLAN
SCALE 1:50

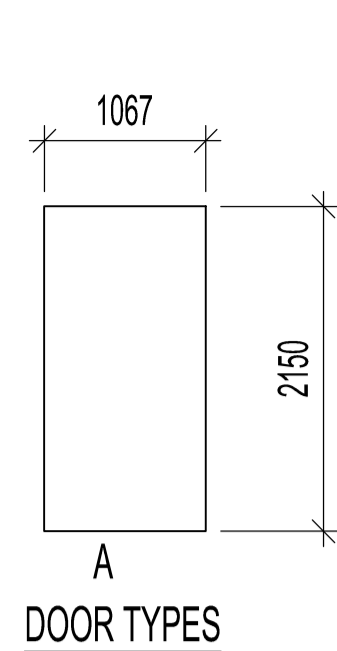


DOOR TYPES

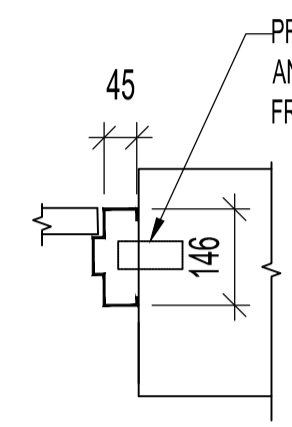


2 DETAIL-EXTERIOR DOOR JAMB

DOOR D101
DOOR - 1067 x 2150 x 75
FRAME TO BE PRESSED STEEL & DOOR TO BE HOLLOW METAL, BOTH TO BE PAINTED.
4 HINGES CB91 114x 101 NRP 26D CST
1 DEADLOCK B660P 50-210-MK 626 CSC
1 PASSAGE SET AL10S SAT 626 CSC
1 CRASH STOP CS15-25 US26D CIV
1 ASTRAGAL W-7 2134 PRIMED CKN
1 THRESHOLD CT-11 900 AL CKN


DOOR D102 - STEEL INSULATED OVERHEAD DOOR.
DOOR & MISC. HARDWARE BY DOOR SUPPLIER. C/W MANUAL O/H DOOR, MANDOOOR HARDWARE TO BE SCHLAGE ND 80 PD RHODES 626
DOOR BY:
OVERHEAD DOOR SUPPLY OF WINNIPEG
CARRIAGE HOUSE COLLECTION
CARRIAGE HOUSE STYLE 161A, 161B, 161T OR SIMILAR & BEAN HINGES & PULLS. OWNER TO FINALIZE DOOR STYLE, FINISH HARDWARE & COLOURS.

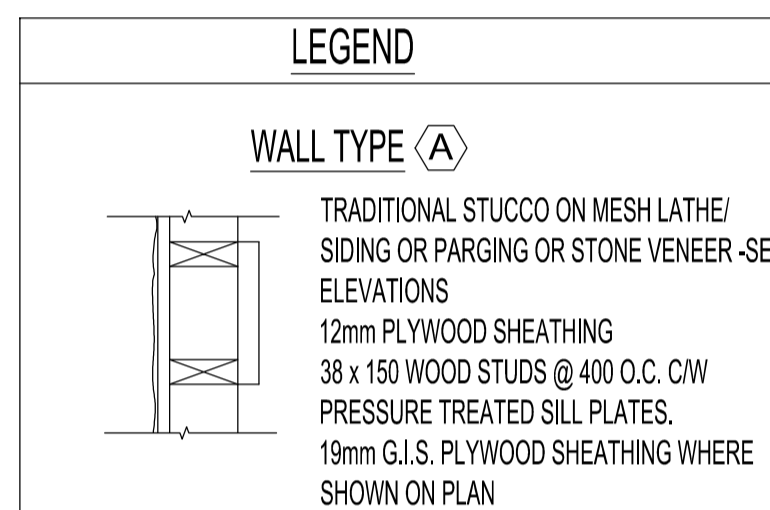


WALL TYPE (A)

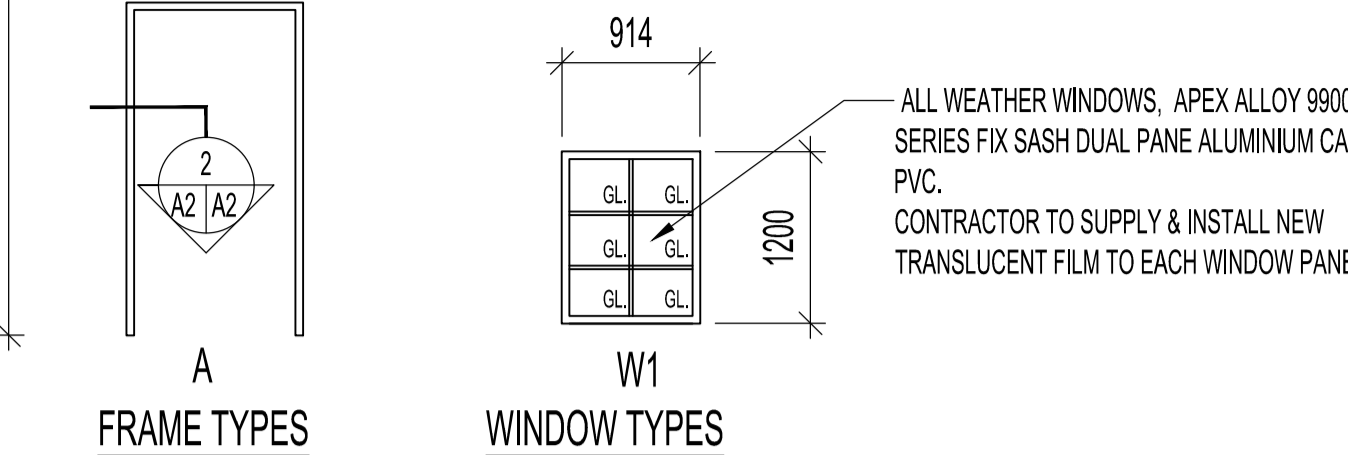


FRAME TYPES WINDOW TYPES

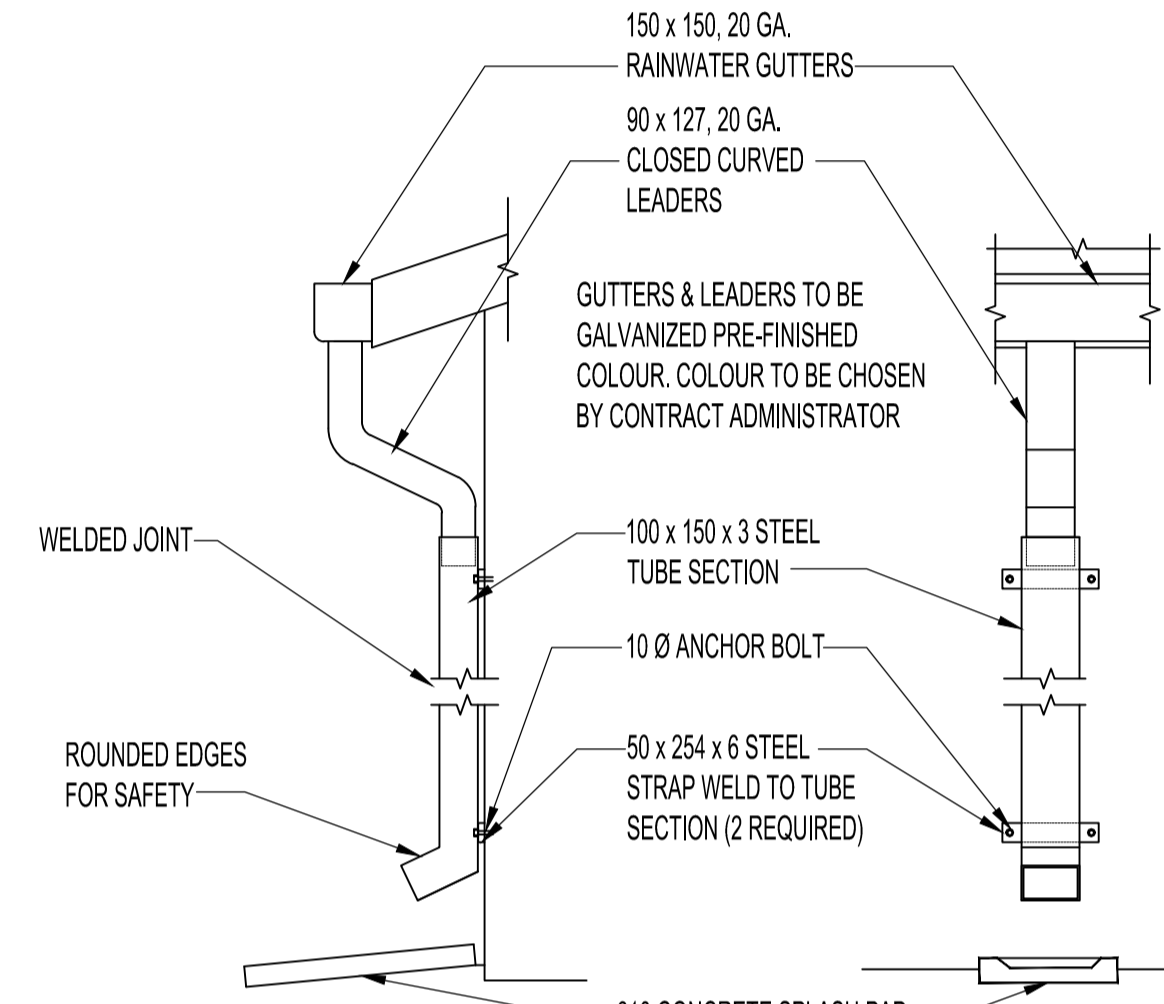


5 DETAIL - RAINWATER GUTTER & LEADERS
SCALE 1:20

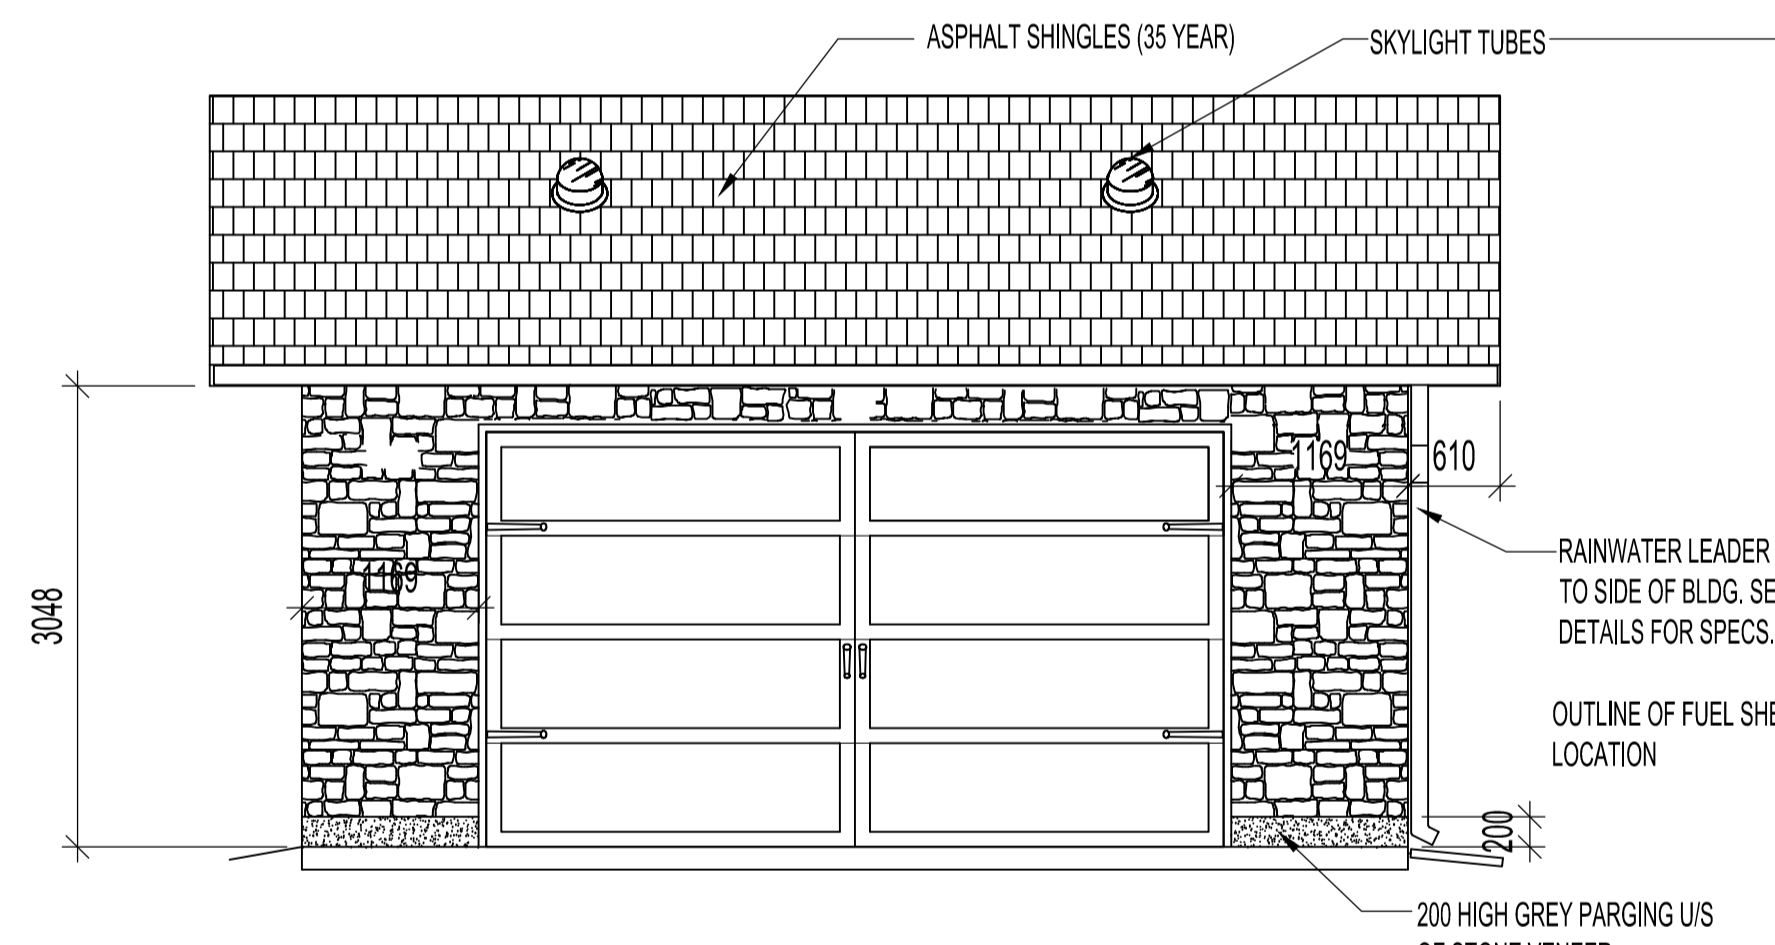


NORTH ELEVATION
SCALE 1:50

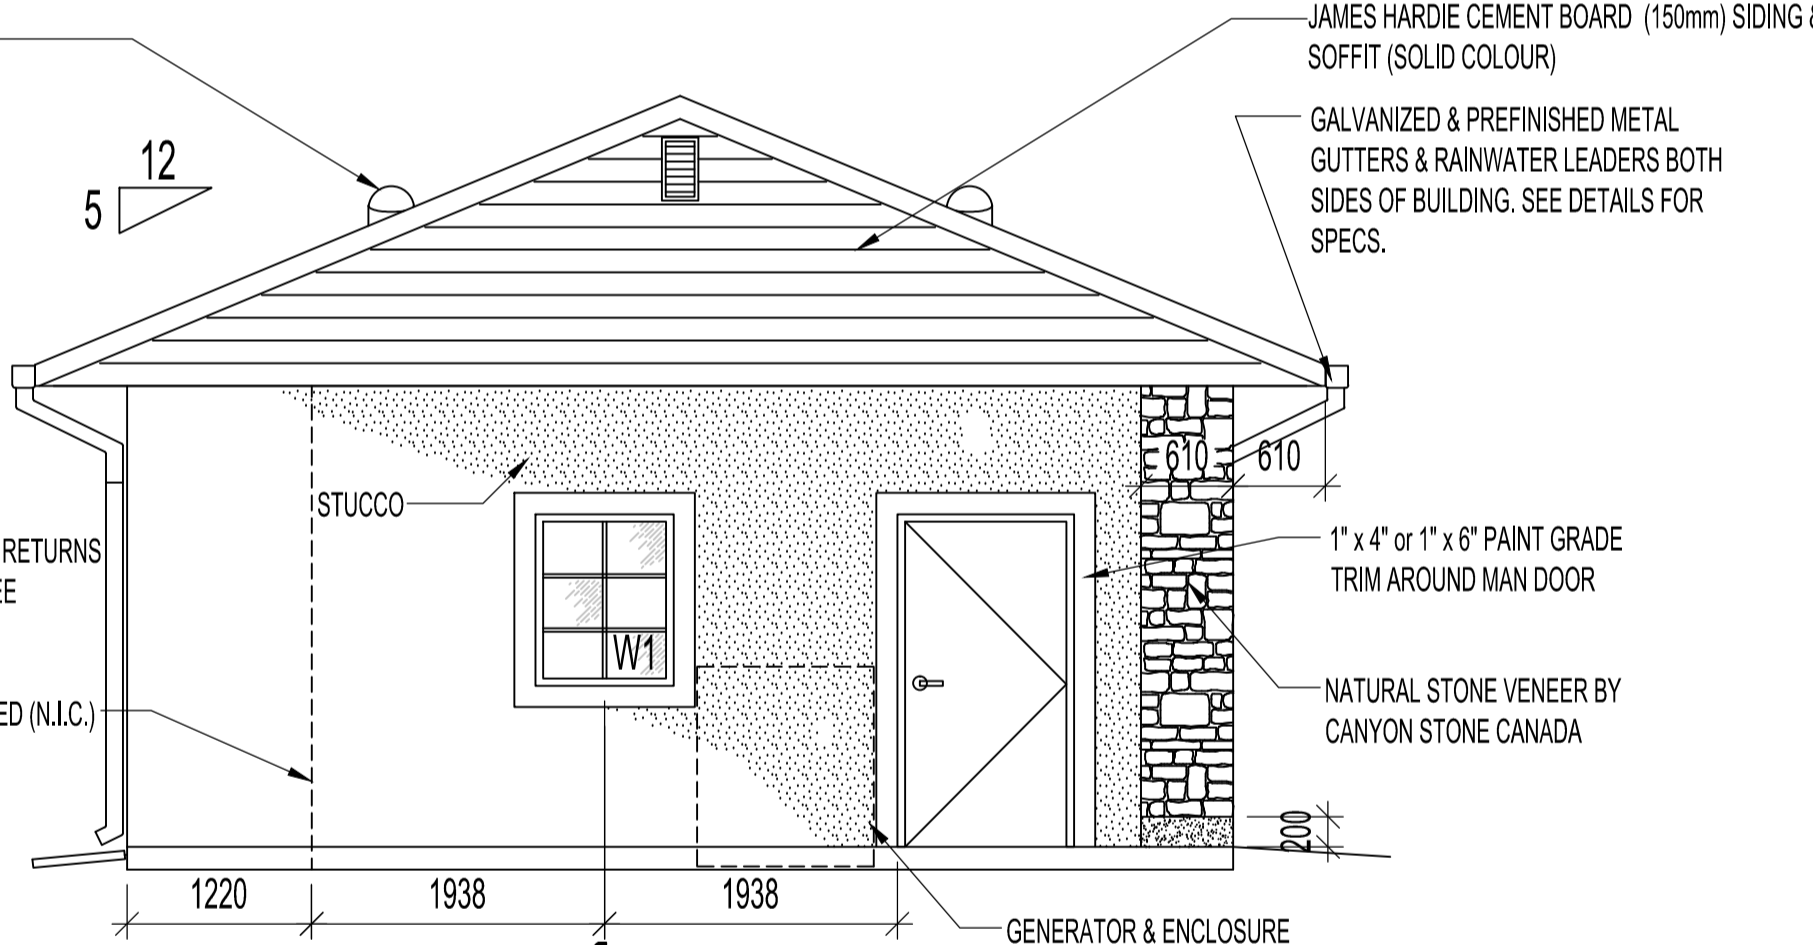

EAST ELEVATION
SCALE 1:50

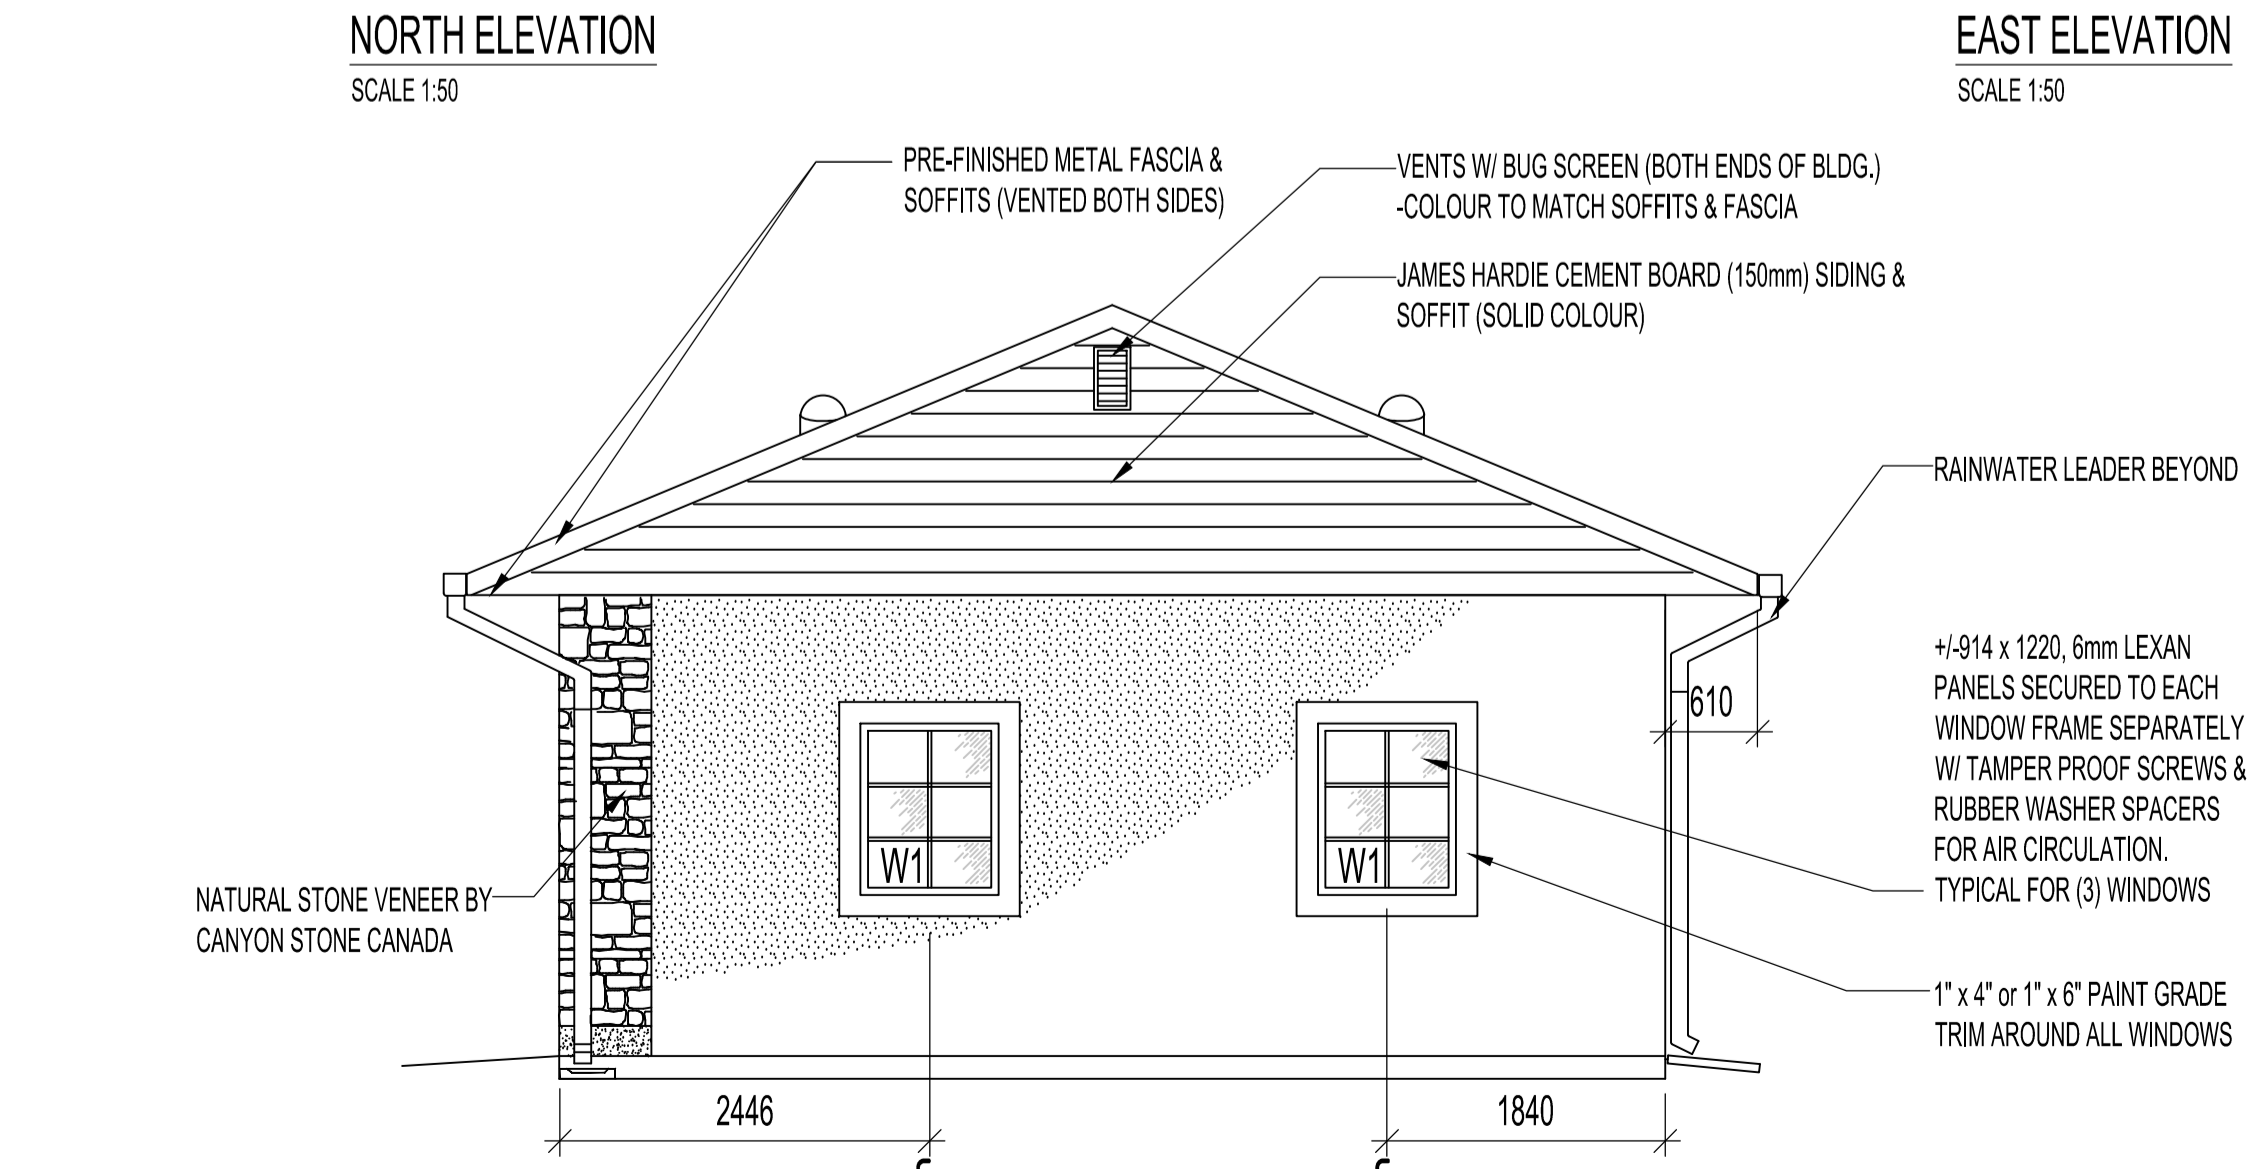

WEST ELEVATION
SCALE 1:50

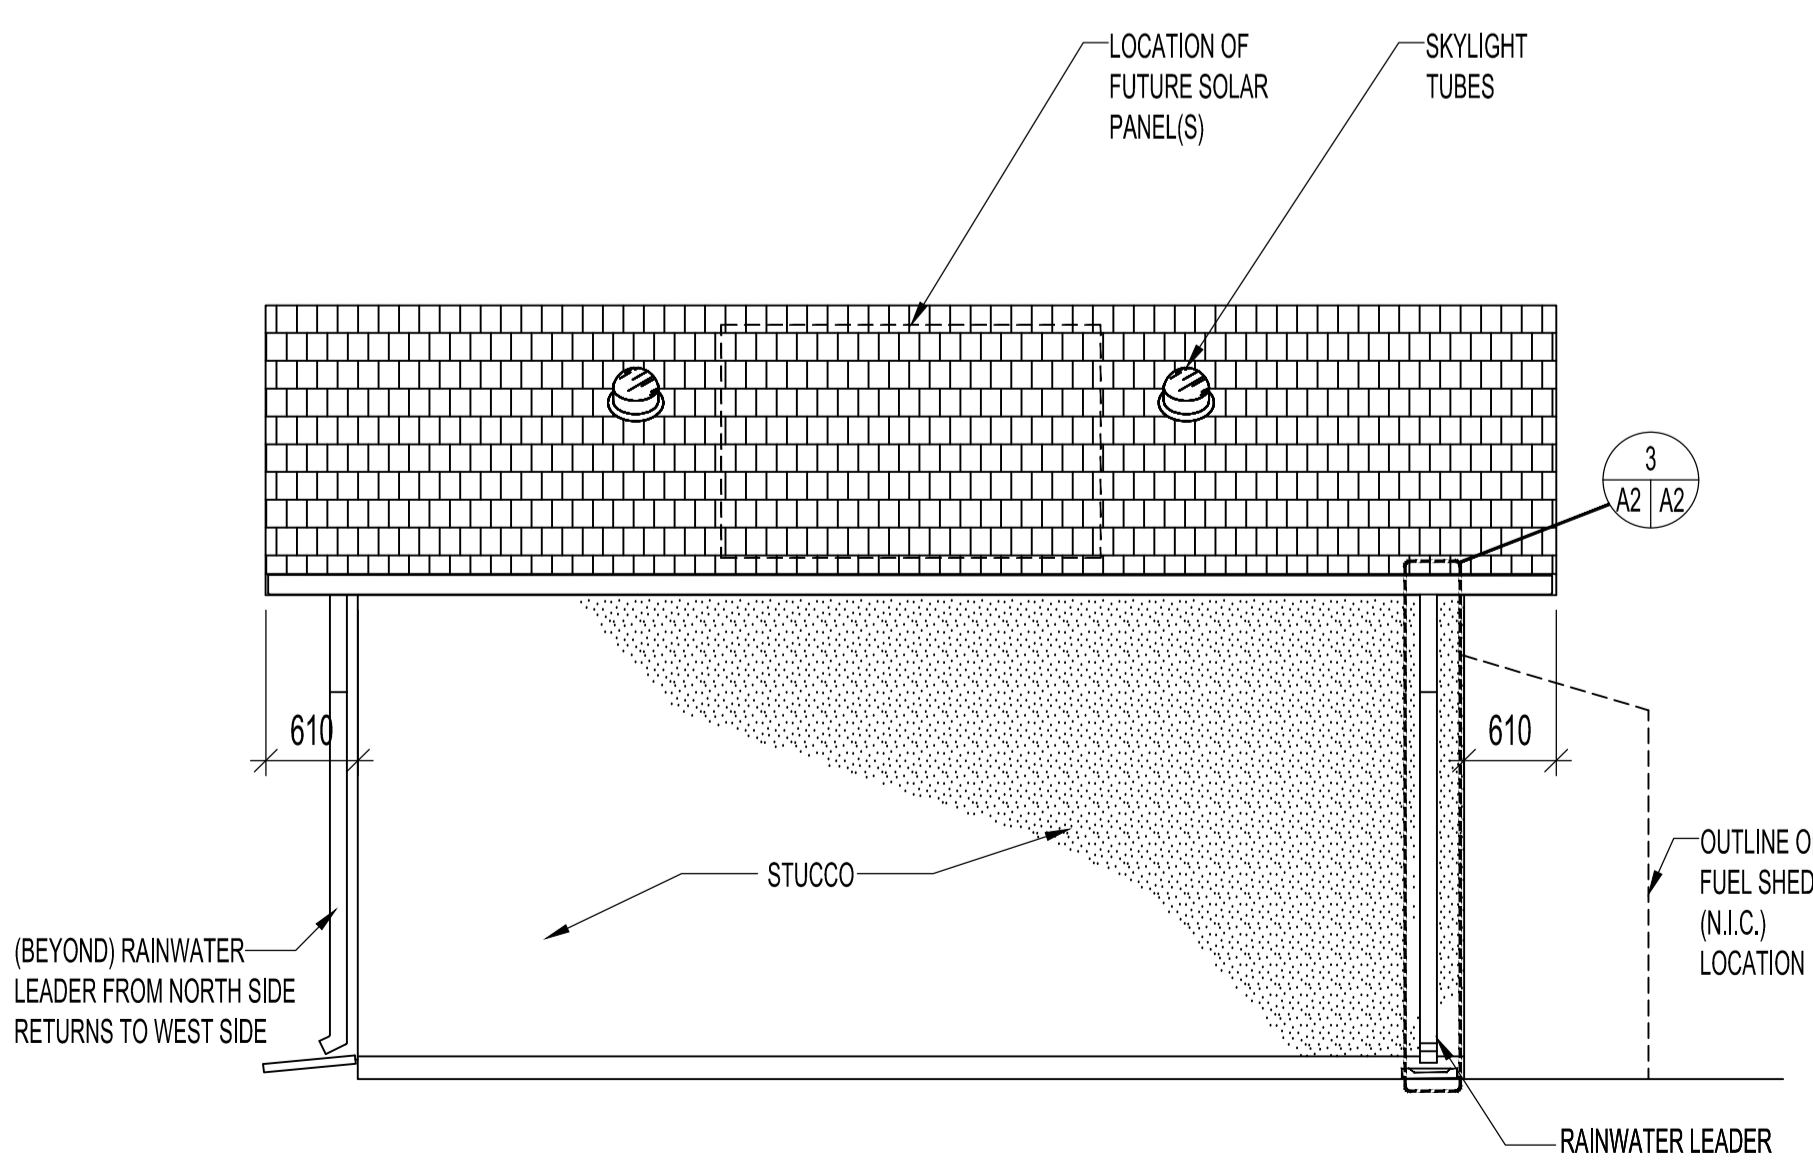

SOUTH ELEVATION
SCALE 1:50

NOTES:
SHOP DRAWINGS

RAINWATER GUTTERS & LEADERS
PROVIDE SHOP DRAWINGS FOR CUSTOM GUTTERS & LEADERS. SEE DWG A2 FOR DETAILS.

COLOURS & FINISHES

COLOURS & FINISHES FOR ALL STUCCO, CEMENT BOARD, STONE VENEER, SOFFITS & FASCIAS, ROOFING, RAINWATER GUTTERS & LEADERS, WINDOWS, DOORS, DOOR FRAMES, OVERHEAD DOOR, & TRIMS TO BE CHOSEN BY THE CITY AT A LATER DATE.

3 GENERAL REVISIONS JAW 2018.6.20

ISSUED FOR CONSTRUCTION MMK 2016.01.27

No.	REVISION/DESCRIPTION	BY	DATE

DATE	DRAWN	CHECKED	DESIGNED	APPROVED
2015.01.15	MMK			

THE CITY OF WINNIPEG
PLANNING, PROPERTY AND DEVELOPMENT DEPARTMENT
MUNICIPAL ACCOMMODATIONS DIVISION
3-65 GARRY STREET, R3C 4K4

PROJECT
PUBLIC WORKS
PARKS & OPEN SPACE DIVISION
NEW PARKS GARAGE
2050 WARDE AVENUE

SHEET TITLE
GARAGE FLOOR PLAN,
ELEVATIONS & DOOR SCHEDULE,
DETAILS

SCALE	PROJECT No:	SHEET No:
AS SHOWN	2014-128	A2-R3