



# THE CITY OF WINNIPEG



## PUBLIC WORKS DEPARTMENT

### ENGINEERING DIVISION

## 2021-2022 PIONEER AVENUE, WILLIAM STEPHENSON WAY, COLONY STREET AND ST.MARY AVENUE RENEWALS PROJECT

### PAVEMENT RECONSTRUCTION AND REHABILITATION

TENDER NO. 807-2021

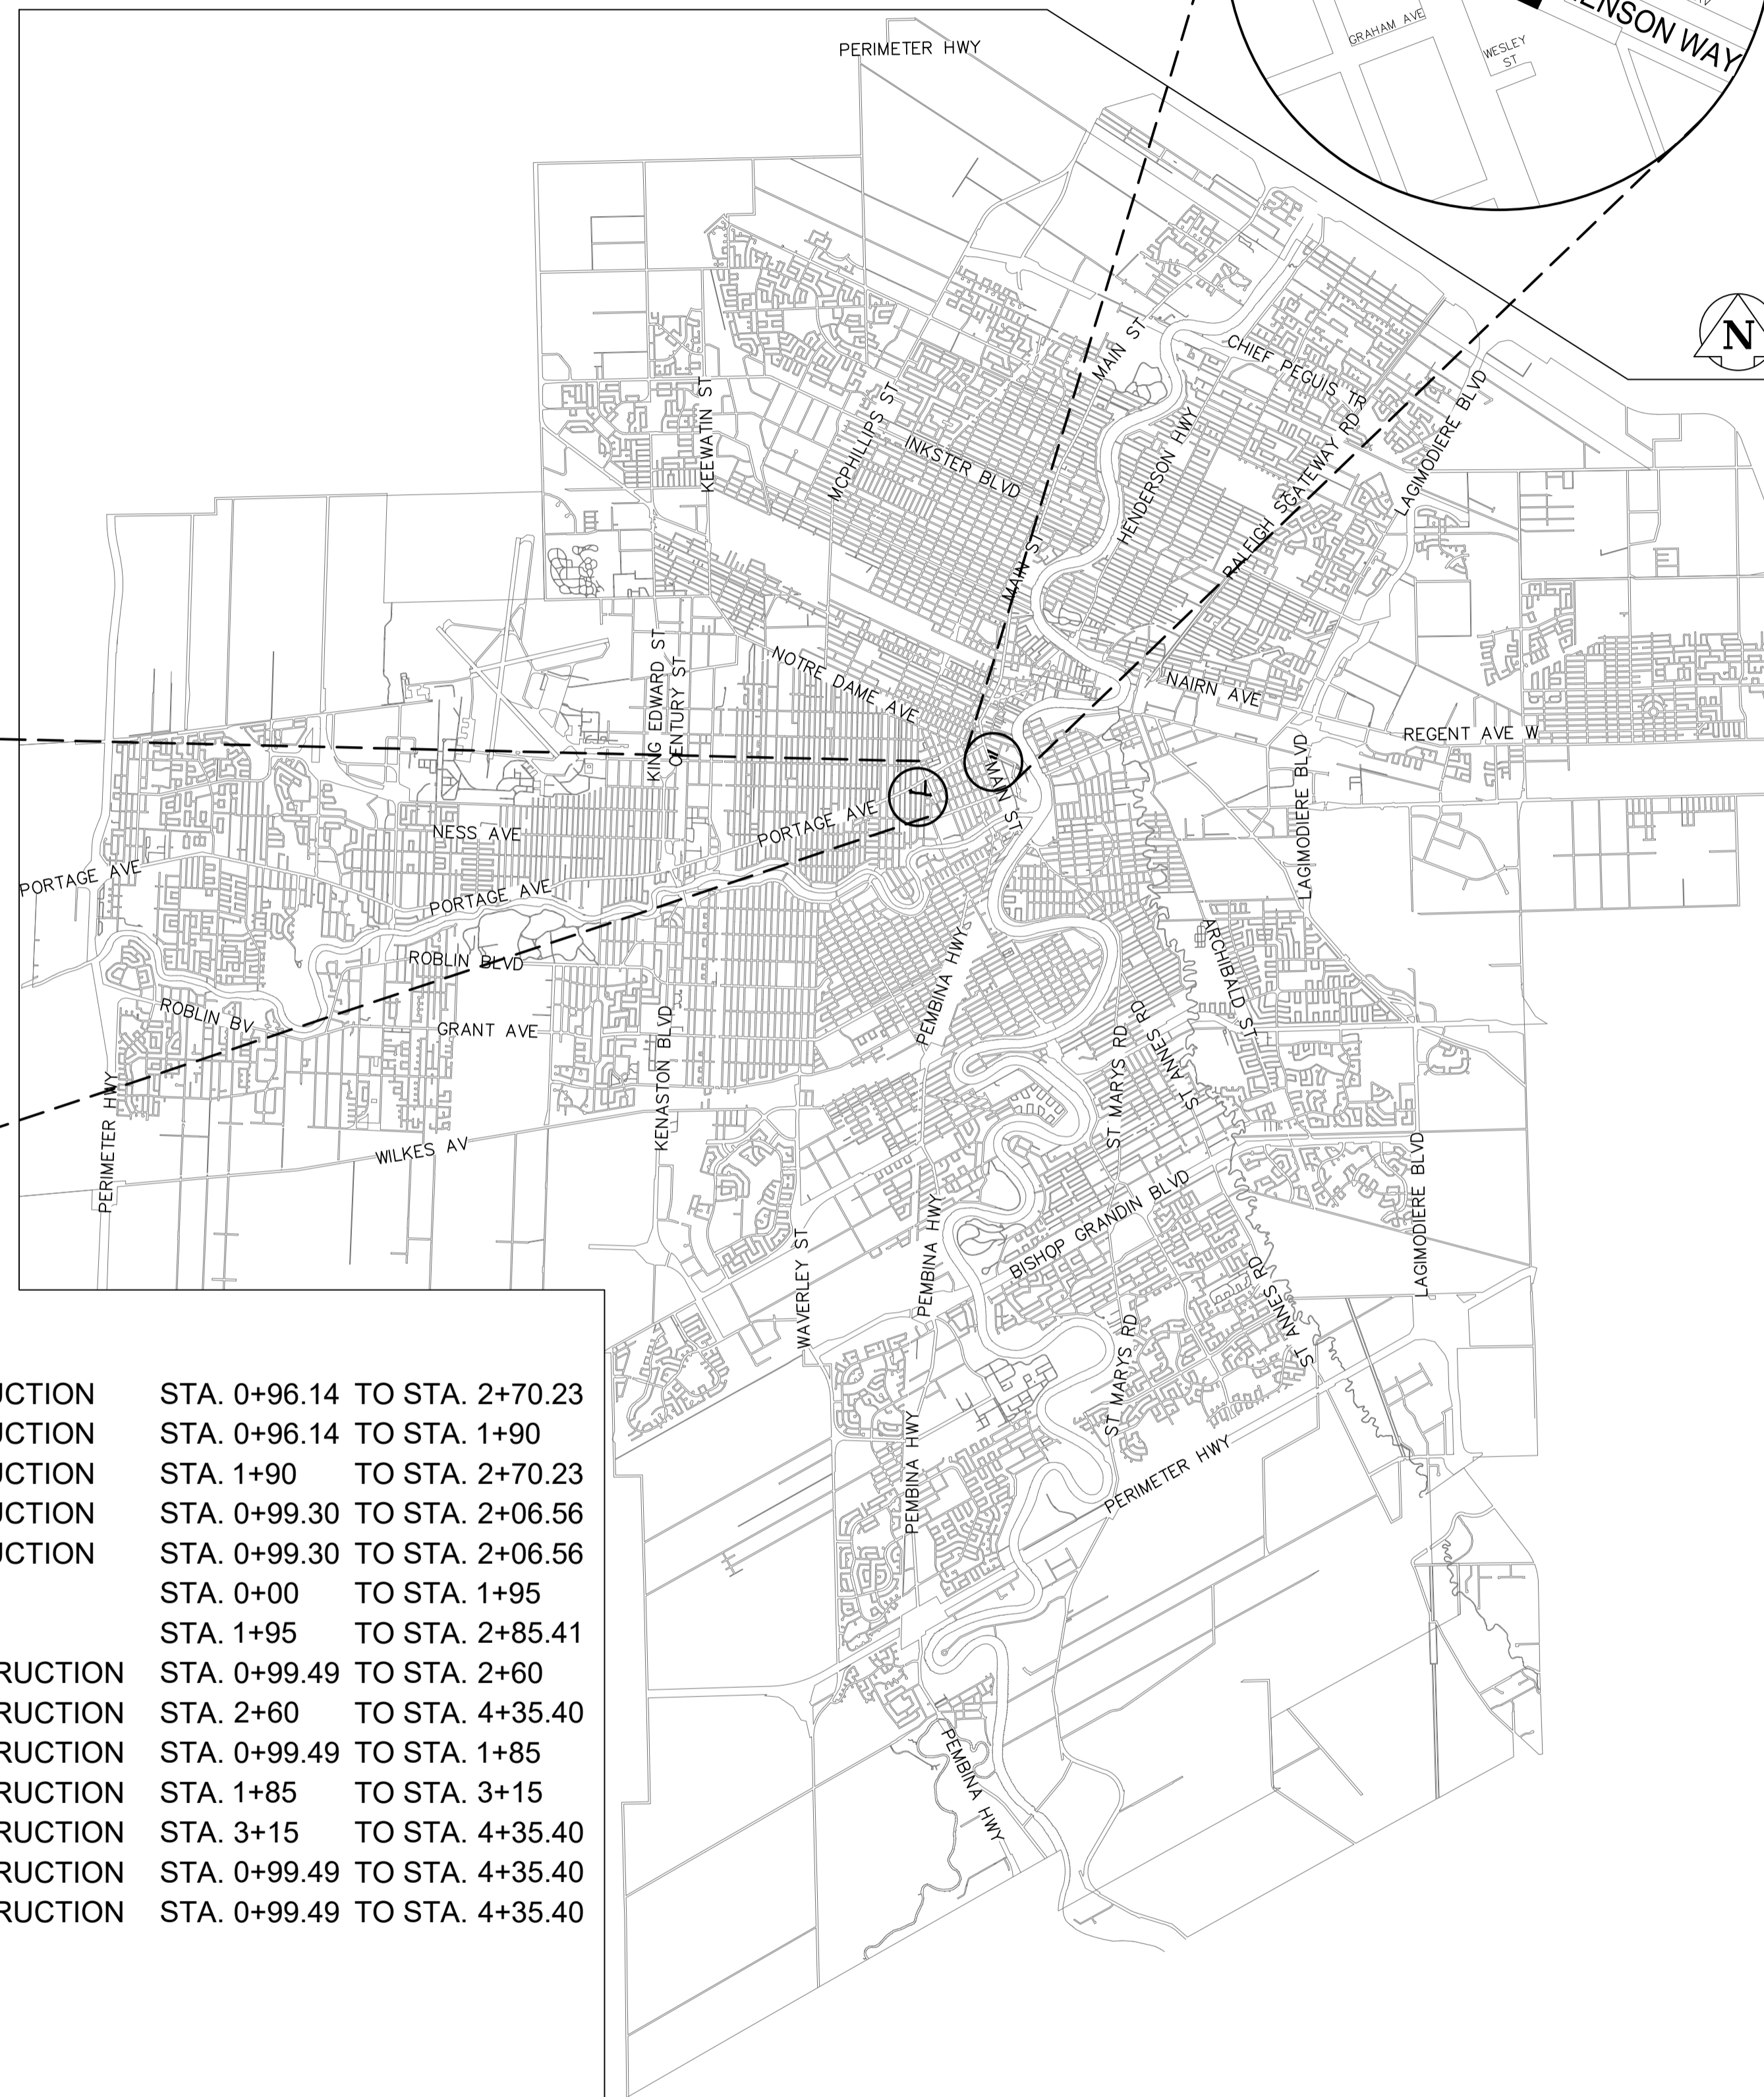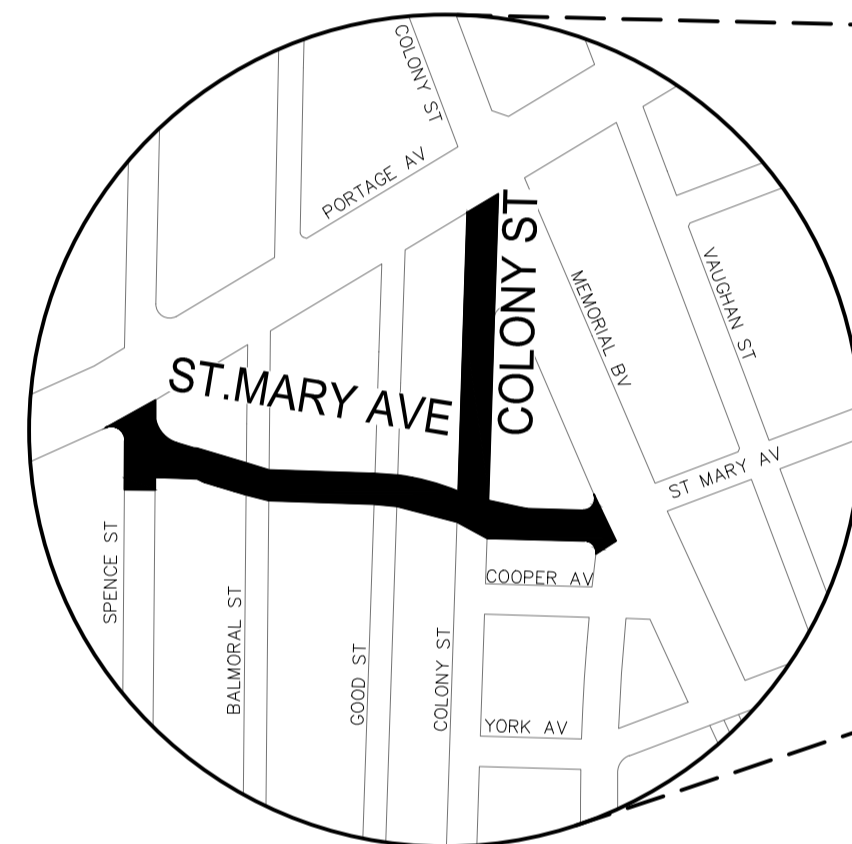

**DRAWING NO. DESCRIPTION**

P-3545-01	PIONEER AVENUE	MAIN ST TO WESTBROOK ST	HORIZONTAL GEOMETRY	ASPHALT RECONSTRUCTION	STA. 0+96.14 TO STA. 2+70.23
P-3545-02	PIONEER AVENUE	MAIN ST TO WESTBROOK ST	PLAN AND PROFILE	ASPHALT RECONSTRUCTION	STA. 0+96.14 TO STA. 1+90
P-3545-03	PIONEER AVENUE	MAIN ST TO WESTBROOK ST	PLAN AND PROFILE	ASPHALT RECONSTRUCTION	STA. 1+90 TO STA. 2+70.23
P-3545-04	WILLIAM STEPHENSON WAY	MAIN ST TO WESTBROOK ST	HORIZONTAL GEOMETRY	ASPHALT RECONSTRUCTION	STA. 0+99.30 TO STA. 2+06.56
P-3545-05	WILLIAM STEPHENSON WAY	MAIN ST TO WESTBROOK ST	PLAN AND PROFILE	ASPHALT RECONSTRUCTION	STA. 0+99.30 TO STA. 2+06.56
P-3546-06	COLONY STREET	ST.MARY AVE TO PORTAGE AVE	PLAN AND PROFILE	ASPHALT OVERLAY	STA. 0+00 TO STA. 1+95
P-3546-07	COLONY STREET	ST.MARY AVE TO PORTAGE AVE	PLAN AND PROFILE	ASPHALT OVERLAY	STA. 1+95 TO STA. 2+85.41
P-3546-08	ST.MARY AVENUE	PORTAGE AVE TO MEMORIAL BLVD	HORIZONTAL GEOMETRY	CONCRETE RECONSTRUCTION	STA. 0+99.49 TO STA. 2+60
P-3546-09	ST.MARY AVENUE	PORTAGE AVE TO MEMORIAL BLVD	HORIZONTAL GEOMETRY	CONCRETE RECONSTRUCTION	STA. 2+60 TO STA. 4+35.40
P-3546-10	ST.MARY AVENUE	PORTAGE AVE TO MEMORIAL BLVD	PLAN AND PROFILE	CONCRETE RECONSTRUCTION	STA. 0+99.49 TO STA. 1+85
P-3546-11	ST.MARY AVENUE	PORTAGE AVE TO MEMORIAL BLVD	PLAN AND PROFILE	CONCRETE RECONSTRUCTION	STA. 1+85 TO STA. 3+15
P-3546-12	ST.MARY AVENUE	PORTAGE AVE TO MEMORIAL BLVD	PLAN AND PROFILE	CONCRETE RECONSTRUCTION	STA. 3+15 TO STA. 4+35.40
P-3546-13	ST.MARY AVENUE	PORTAGE AVE TO MEMORIAL BLVD	STAGING PLAN PHASE ONE	CONCRETE RECONSTRUCTION	STA. 0+99.49 TO STA. 4+35.40
P-3546-14	ST.MARY AVENUE	PORTAGE AVE TO MEMORIAL BLVD	STAGING PLAN PHASE TWO	CONCRETE RECONSTRUCTION	STA. 0+99.49 TO STA. 4+35.40
P-3545-15	PIONEER AVENUE/WILLIAM S. WAY	WESTBROOK ST TO MAIN ST	MATERIALS PLAN	STREETSCAPING	
P-3545-16	PIONEER AVENUE/WILLIAM S. WAY	WESTBROOK ST TO MAIN ST	SOIL CELL&TREE PLANTING PLAN	STREETSCAPING	
P-3545-17	PIONEER AVENUE/WILLIAM S. WAY	WESTBROOK ST TO MAIN ST	SECTIONS & DETAILS	STREETSCAPING	
P-3545-18	PIONEER AVENUE/WILLIAM S. WAY	WESTBROOK ST TO MAIN ST	SECTIONS & DETAILS	STREETSCAPING	
P-3545-19	PIONEER AVENUE/WILLIAM S. WAY	WESTBROOK ST TO MAIN ST	T-MAN & TRANSIT STOP FLAG FOUNDATION DETAILS	STREETSCAPING	



WSP Canada Inc.  
1600 Buffalo Place  
Winnipeg, MB R3T 6B8  
t. 204.477.6650  
f. 204.474.2864  
www.wsp.com



FOR TENDER PURPOSES ONLY

NOT FOR CONSTRUCTION

RELEASE FOR CONSTRUCTION BY:

MARK WARKENTIN, P. Eng STREET PROJECT ENGINEER

DATE