

PROPOSED ACCESS ROUTE SCALE: N.T.S.



SITE ACCESS DATE: 2022-11


SITE ACCESS DATE: 2022-11

NOTES:

- 1. ALL EXCAVATED MATERIAL WITHIN 107.0 OF THE ASRL MUST BE REMOVED FROM SITE (NO STOCKPILING).
- 2. CONTRACTOR TO PROVIDE AND INSTALL PROPER WARNING SIGNS ALONG ACCESS ROUTE CONCERNING WORK SITE.
- 3. CONTRACTOR TO RESTORE SITE, INCLUDING CURBS, ROAD, AND LANDSCAPING FEATURES, TO PRE-CONSTRUCTION CONDITION.
- 4. PERMITS AS REQUIRED FOR CONSTRUCTION OF TEMPORARY ACCESS IS THE RESPONSIBILITY OF THE CONTRACTOR.
- 5. CONTRACTOR TO MARK ALL TREES FOR REMOVAL AND/OR PRUNING FOR REVIEW AND APPROVAL BY THE CONTRACT ADMINISTRATOR PRIOR TO CONSTRUCTION.
- 6. CONTRACTOR TO SUBMIT ACCESS PLAN AND EQUIPMENT LIST TO THE CONTRACT ADMINISTRATOR A MINIMUM OF FIVE (5) BUSINESS DAYS PRIOR TO STARTING CONSTRUCTION. CONTRACTOR TO NOT ACCESS SITE PRIOR TO CONTRACT ADMINISTRATOR'S APPROVAL.
- 7. CONSTRUCT TEMPORARY CLAY COFFERDAM AT RIVER AS REQUIRED (SEE DWG 1-03030-C0075-001).
- 8. CMP TO MANHOLE CONNECTION TO BE 150 REINFORCED CONCRETE COLLAR IN CONJUNCTION WITH WATERSTOP GROUT RING.





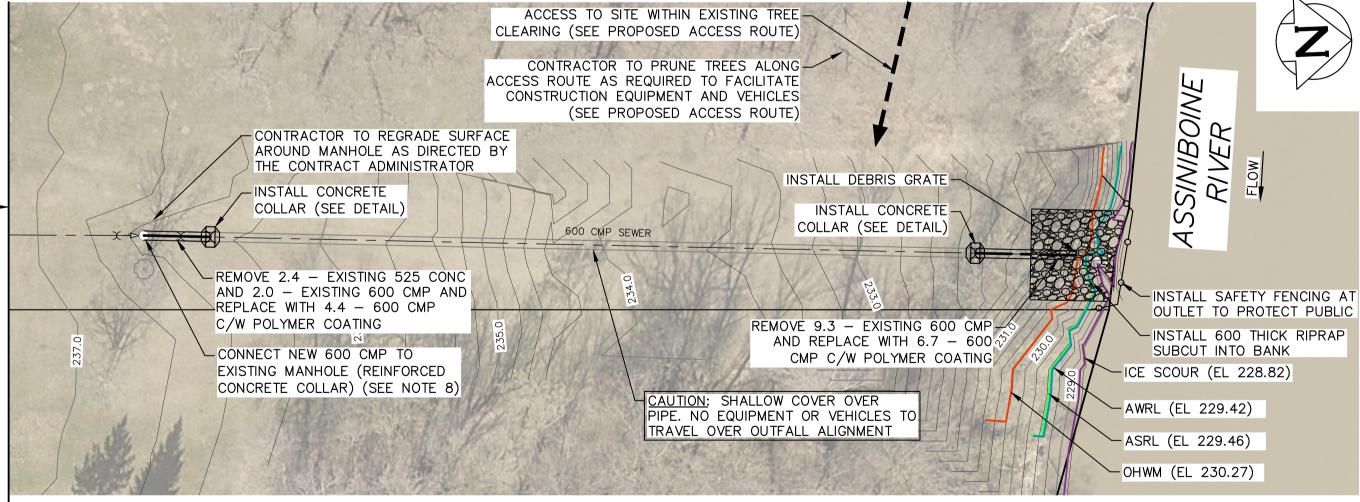

PLAN SCALE 1: 250

FOR INDEX PAGE SEE DWG 1-03030-D0013-001

METRIC WHOLE NUMBERS INDICATE MILLIMETRES DECIMALIZED NUMBERS INDICATE METRES 15.0

LOCATION APPROVED WARNING ELEV. UNDERGROUND STRUCTURES IF POWER EQUIPMENT OR EXPLOSIVES ARE TO BE USED FOR EXCAVATION ON SUPV. U/G STRUCTURES COMMITTEE THIS PROJECT THE CONTRACTOR MUST: DATE 1) NOTIFY THE GAS COMPANY OF THE NOTE: PROPOSED LOCATION OF EXCAVATION. LOCATION OF UNDERGROUND STRUCTURES AS SHOWN ARE BASED ON THE BEST INFORMATION AVAILABLE BUT NO GUARANTEE IS GIVEN THAT ALL 2) TAKE PRECAUTION TO AVOID DAMAGE TO GAS COMPANY INSTALLATIONS. EXISTING UTILITIES ARE SHOWN OR THAT THE GIVEN LOCATIONS ARE EXACT. CONFIRMATION OF EXISTENCE AND EXACT LOCATION OF ALL SERVICES SEE PROVINCIAL REGULATION 210/72 FOR DETAILS

ENGINEER'S SEAL KGS CHECKED BY DESIGNED NGV DRAWN APPROVED GEL SCALE: RELEASED FOR CONSTRUCTION 1:250 HORIZONTAL CONSULTANT DRAWING NUMBER 1:50 VERTICAL ISSUED FOR TENDER MUST BE OBTAINED FROM THE INDIVIDUAL UTILITIES 1-03030-C0068-001 BEFORE PROCEEDING WITH CONSTRUCTION. REVISIONS DATE 2022 12 02 DATE 2022 12 02 BID OPPORTUNITY: 910-2022

Winnipeg

THE CITY OF WINNIPEG WATER AND WASTE DEPARTMENT ENGINEERING DIVISION

2022 OUTFALL PROGRAM

S-MA60001608

SHEET **4** OF **12** CITY DRAWING NUMBER

6353 SOUTHBOINE DRIVE OUTFALL PLAN AND PROFILE

I-03030-C0068-001

FILE PATH: P:\Projects\2022\22-0107-013\Dwg\Mun\FILE NAME: 22-0107-013_CALL.dwg