


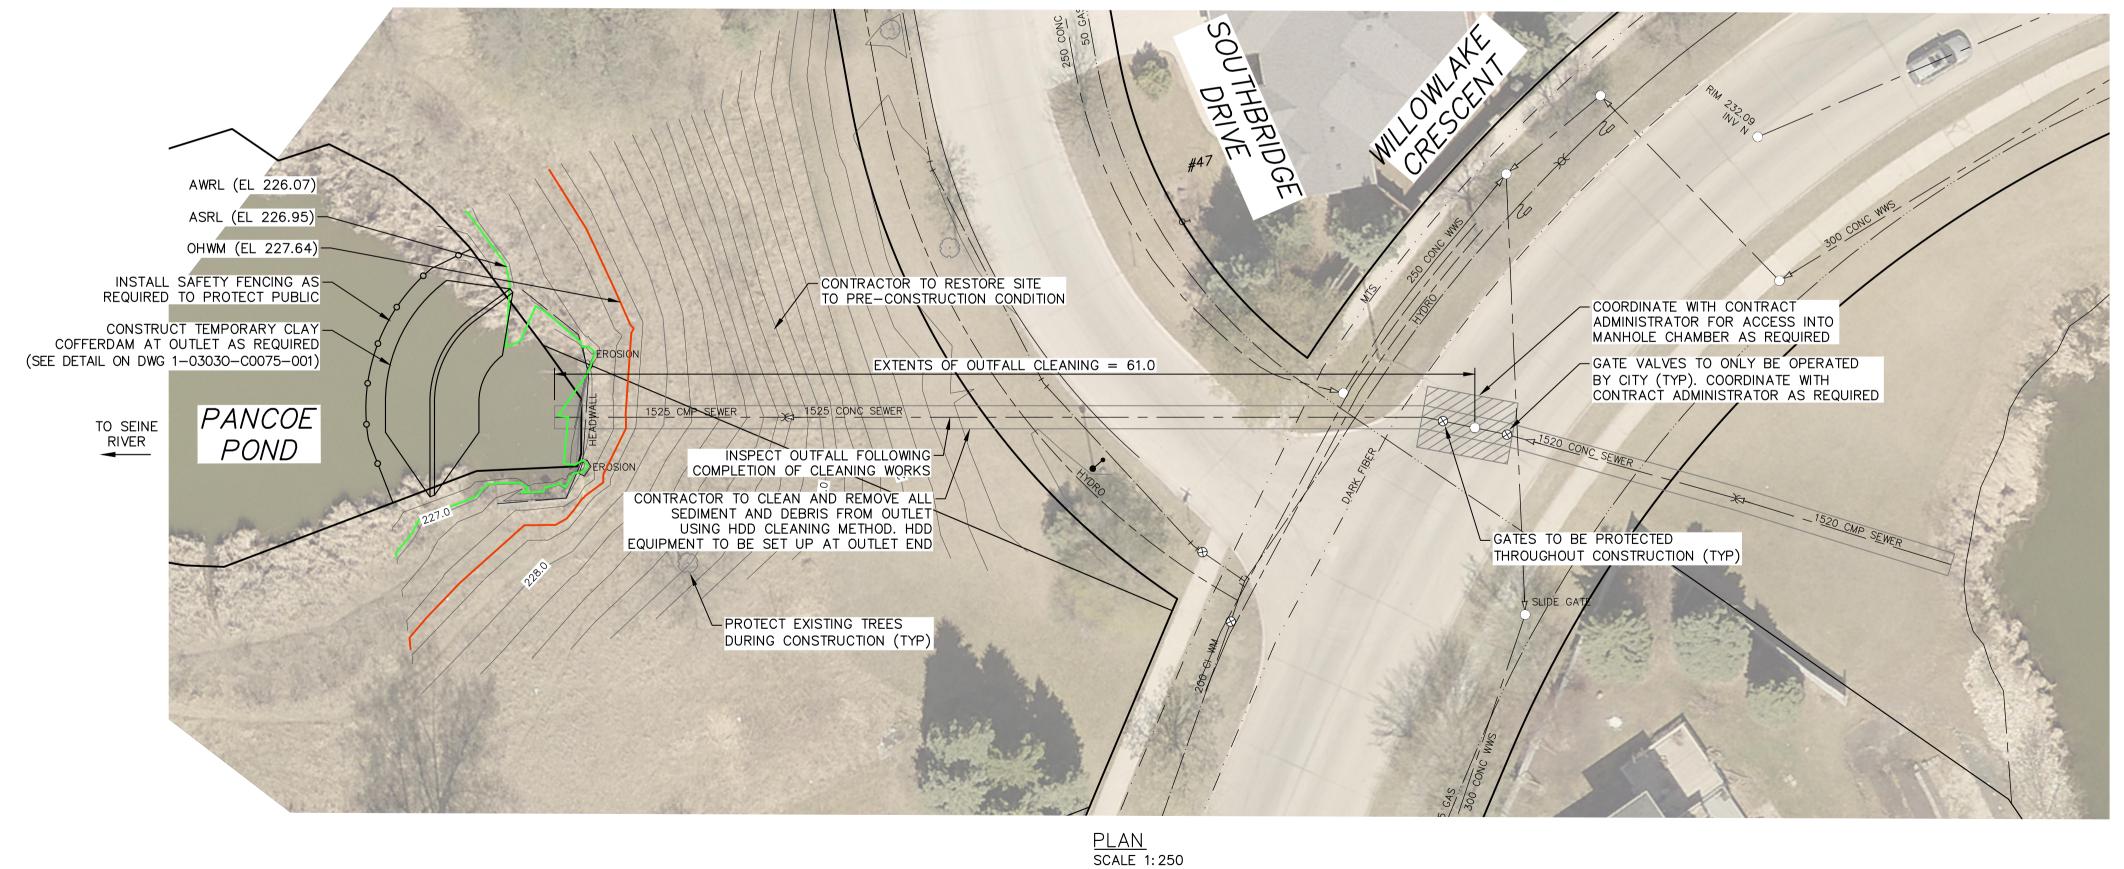

PIPE OUTLET DATE: 2022-11



- 1. ALL EXCAVATED MATERIAL WITHIN 76.0 OF THE ASRL MUST BE REMOVED FROM SITE (NO STOCKPILING).
- 2. CONSTRUCT TEMPORARY CLAY COFFERDAM AT RIVER AS REQUIRED (SEE DWG 1-03030-C0075-001)
- 3. PERMITS AS REQUIRED FOR CONSTRUCTION OF TEMPORARY ACCESS ARE THE RESPONSIBILITY OF THE CONTRACTOR.
- 4. ALL MATERIALS, INCLUDING TEMPORARY MATERIAL PLACED TO CONSTRUCT EQUIPMENT PADS AND ACCESS RAMPS, MUST BE REMOVED FROM SITE FOLLOWING COMPLETION OF WORKS.
- 5. REMOVE AND RE-INSTALL DEBRIS GRATE AS REQUIRED.
- 6. REFERENCE APPENDIX A FOR EXISTING OUTFALL CHAMBER AND LIFT STATION RECORD DRAWINGS.
- 7. CONTRACTOR TO RESTORE ALL ROAD, CURBS, PATHWAYS, AND LANDSCAPING FEATURES TO PRE-CONSTRUCTION CONDITION.

ENGINEERS
GEOSCIENTISTS MANITOBA Certificate of Authorization KGS Group No. 245

ENGINEER'S SEAL

CONSULTANT DRAWING NUMBER

1-03030-C0073-001

FOR INDEX PAGE SEE DWG 1-03030-D0013-001

METRIC
WHOLE NUMBERS INDICATE MILLIMETRES DECIMALIZED NUMBERS INDICATE METRES 15.0

WARNING IF POWER EQUIPMENT OR EXPLOSIVES ARE TO BE USED FOR EXCAVATION ON

THIS PROJECT THE CONTRACTOR MUST: 1) NOTIFY THE GAS COMPANY OF THE PROPOSED LOCATION OF EXCAVATION. 2) TAKE PRECAUTION TO AVOID DAMAGE TO GAS COMPANY INSTALLATIONS.

SEE PROVINCIAL REGULATION 210/72 FOR DETAILS

LOCATION APPROVED UNDERGROUND STRUCTURES SUPV. U/G STRUCTURES COMMITTEE DATE

NOTE:

LOCATION OF UNDERGROUND STRUCTURES AS SHOWN ARE BASED ON THE BEST INFORMATION AVAILABLE BUT NO GUARANTEE IS GIVEN THAT ALL EXISTING UTILITIES ARE SHOWN OR THAT THE GIVEN LOCATIONS ARE EXACT. CONFIRMATION OF EXISTENCE AND EXACT LOCATION OF ALL SERVICES MUST BE OBTAINED FROM THE INDIVIDUAL UTILITIES BEFORE PROCEEDING WITH CONSTRUCTION.

KGS ELEV. CHECKED BY DESIGNED NGV DRAWN APPROVED GEL SCALE: RELEASED FOR CONSTRUCTION HORIZONTAL 1:250 1:50 VERTICAL ISSUED FOR TENDER

2022 12 02

2022 12 02

DATE

Winnipeg

THE CITY OF WINNIPEG WATER AND WASTE DEPARTMENT ENGINEERING DIVISION

2022 OUTFALL PROGRAM

SHEET 9 OF 12 CITY DRAWING NUMBER

I-03030-C0073-001

47 SOUTHBRIDGE DRIVE OUTFALL PLAN AND PROFILE

S-MA70012111

BID OPPORTUNITY: 910-2022 FILE PATH: P:\Projects\2022\22-0107-013\Dwg\Mun\FILE NAME: 22-0107-013\_CALL.dwg