


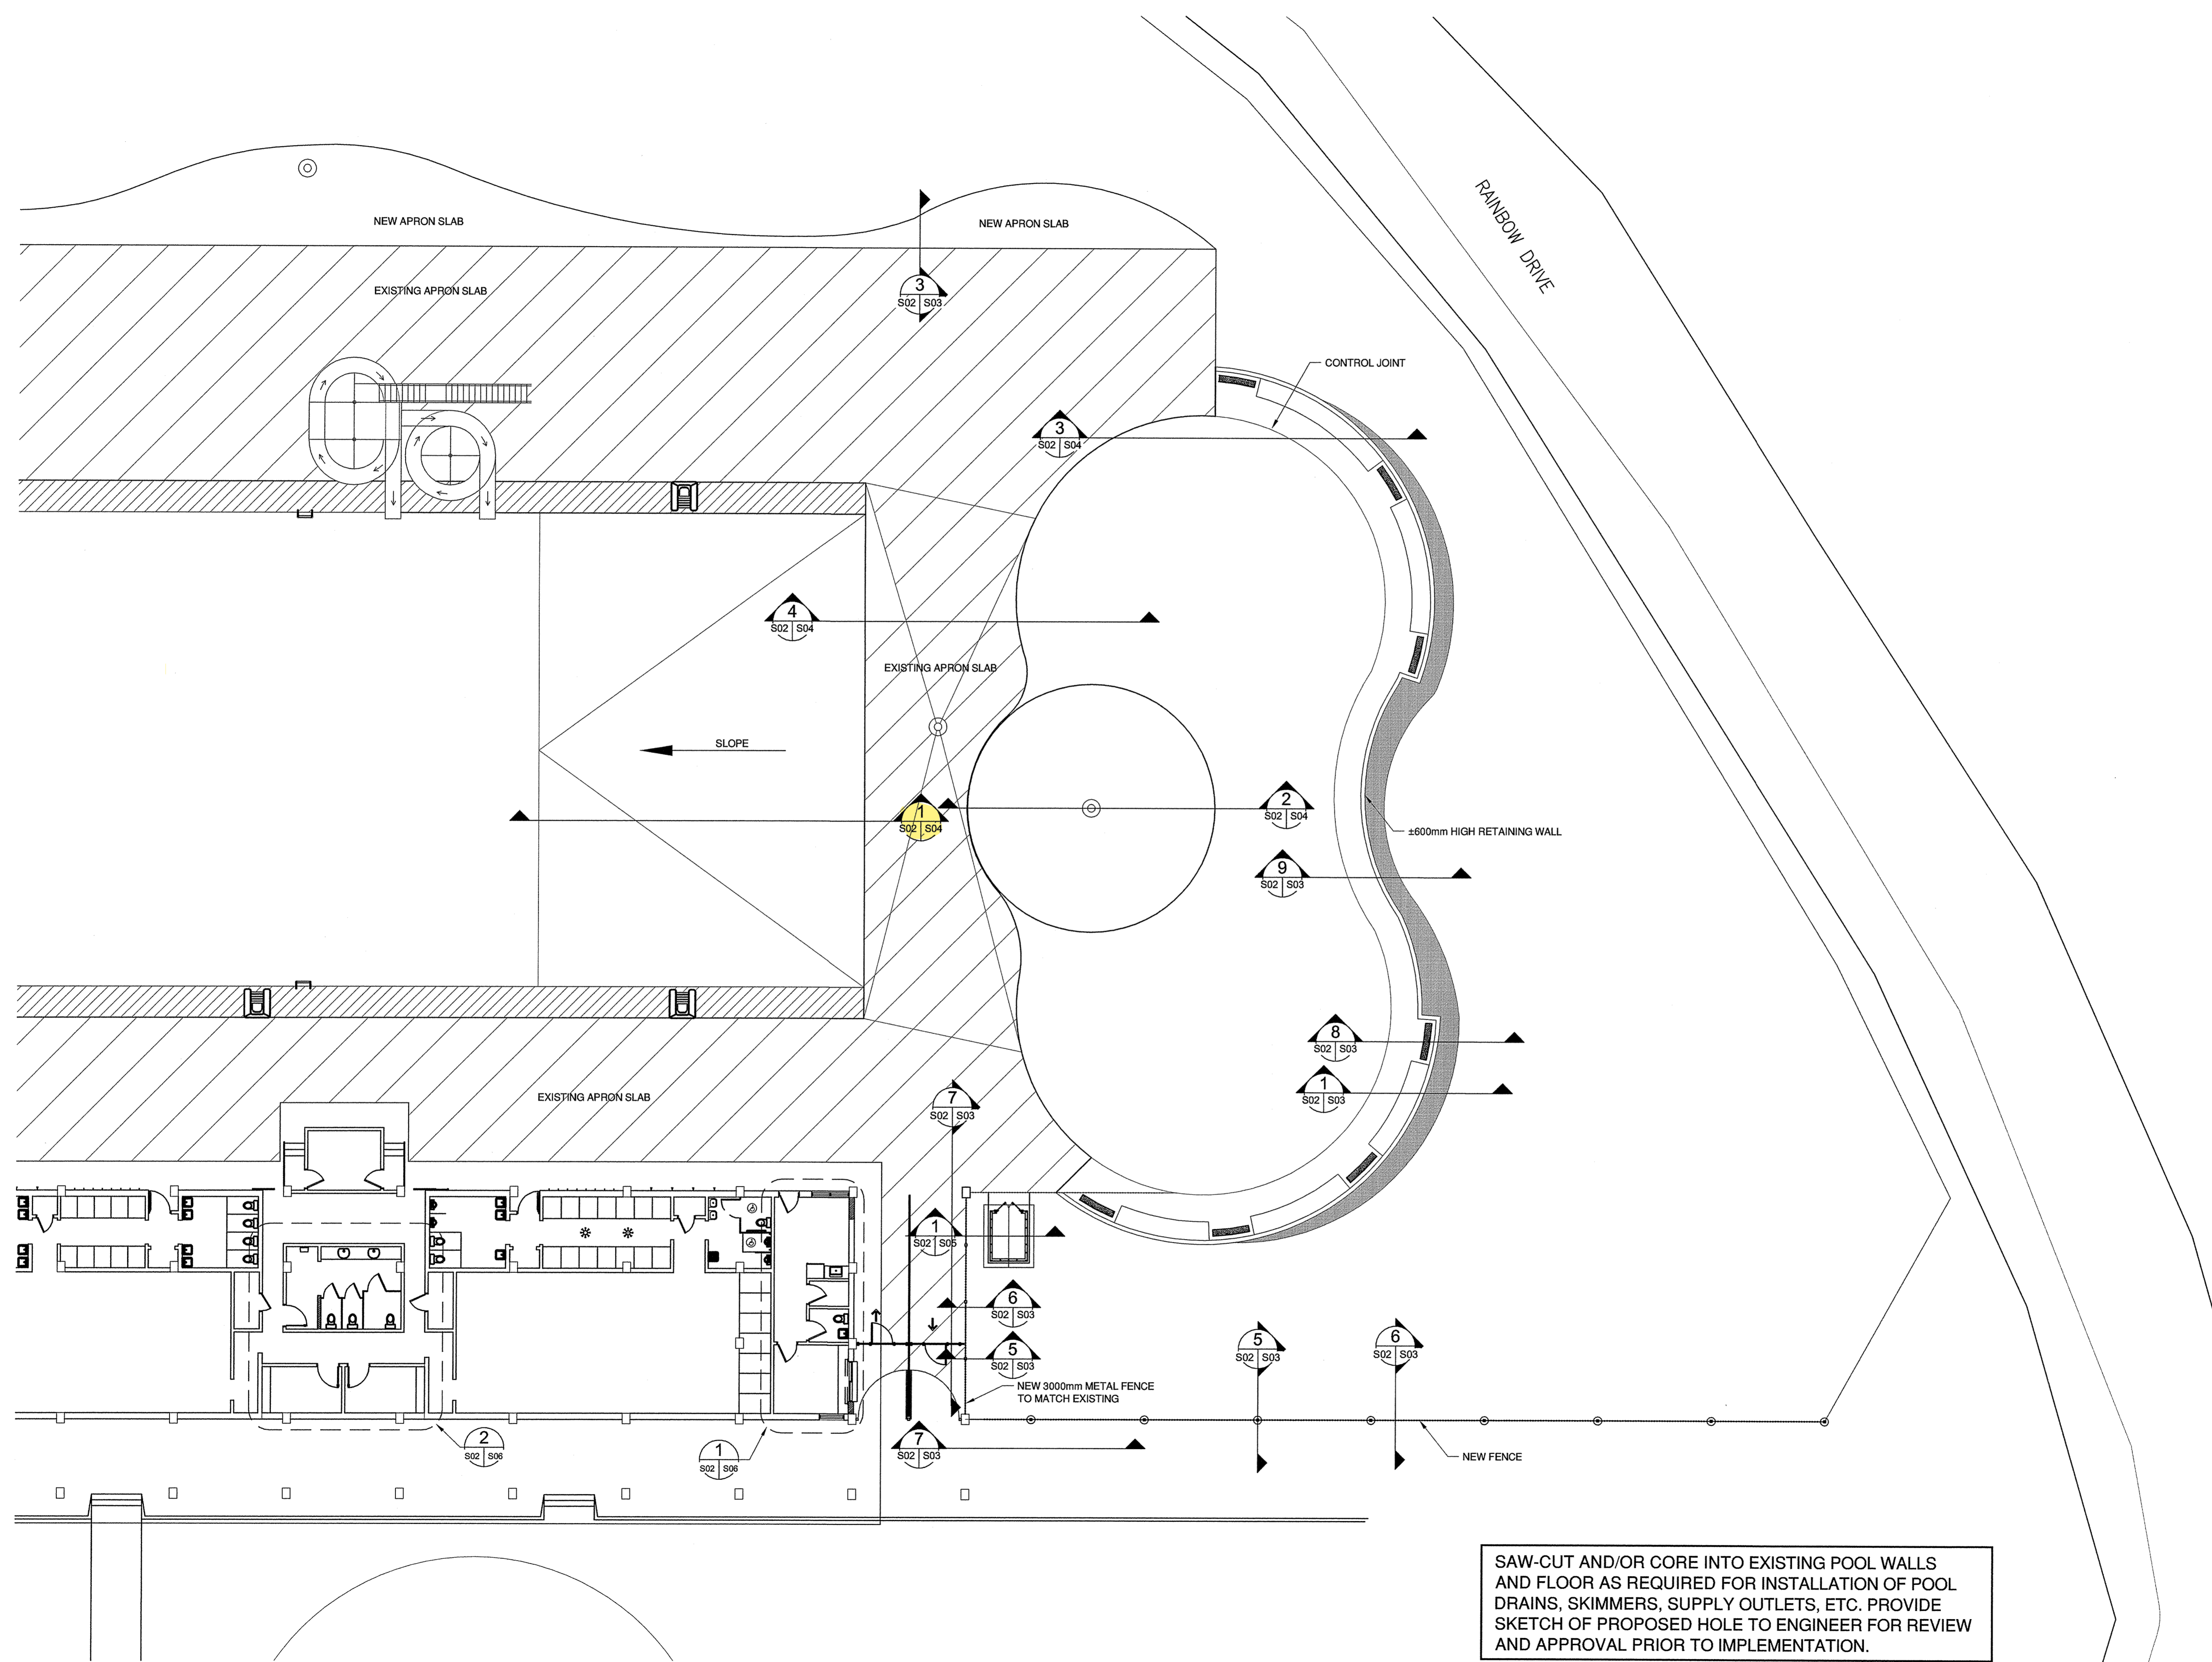

10 PRAIRIE WAY
WINNIPEG, MB R2J 3J8
Tel: (204)477-6650
Fax: (204)474-2864

**ISSUED FOR
CONSTRUCTION**



REV	DESCRIPTION	DATE	BY

 Certificate of Authorization Genivar Consultants Limited Partnership No. 4386 Date: August 21, 2009	
---	--

THIS DRAWING MUST NOT BE SCALED.
 THE GENERAL CONTRACTOR SHALL VERIFY ALL DIMENSIONS, DATUMS AND LEVELS PRIOR TO COMMENCEMENT OF WORK AND IS HELD RESPONSIBLE FOR REPORTING ANY DISCREPANCY OR OMISSION TO NEIL COOPER ARCHITECT INC IMMEDIATELY.
 THIS DRAWING AND DESIGN MAY NOT BE USED ON OTHER PROJECTS WITHOUT WRITTEN PERMISSION FROM: GENIVAR CONSULTANTS LIMITED PARTNERSHIP

DRAWING: **STRUCTURAL SITE PLAN**

PROJECT: **KILDONAN PARK URBAN OASIS**

Winnipeg, Manitoba

Neil Cooper Architect Inc.
 10-395 Berry Street, Winnipeg, Manitoba R3J 1N6

DRAWN BY: R.D	CHECKED BY: P.C	SHEET NO: S02	REV NO:
DATE: AUG 25, 2009		FILE: WE-09-103-00-WE	
SCALE: 1:150			