


FILE NAME: 251 DONALD_135-2019.dwg
 DATE: 2019.03.08
 DESCRIPTION: THIRD FLOOR PLAN
 PROJECT No: 251 DONALD

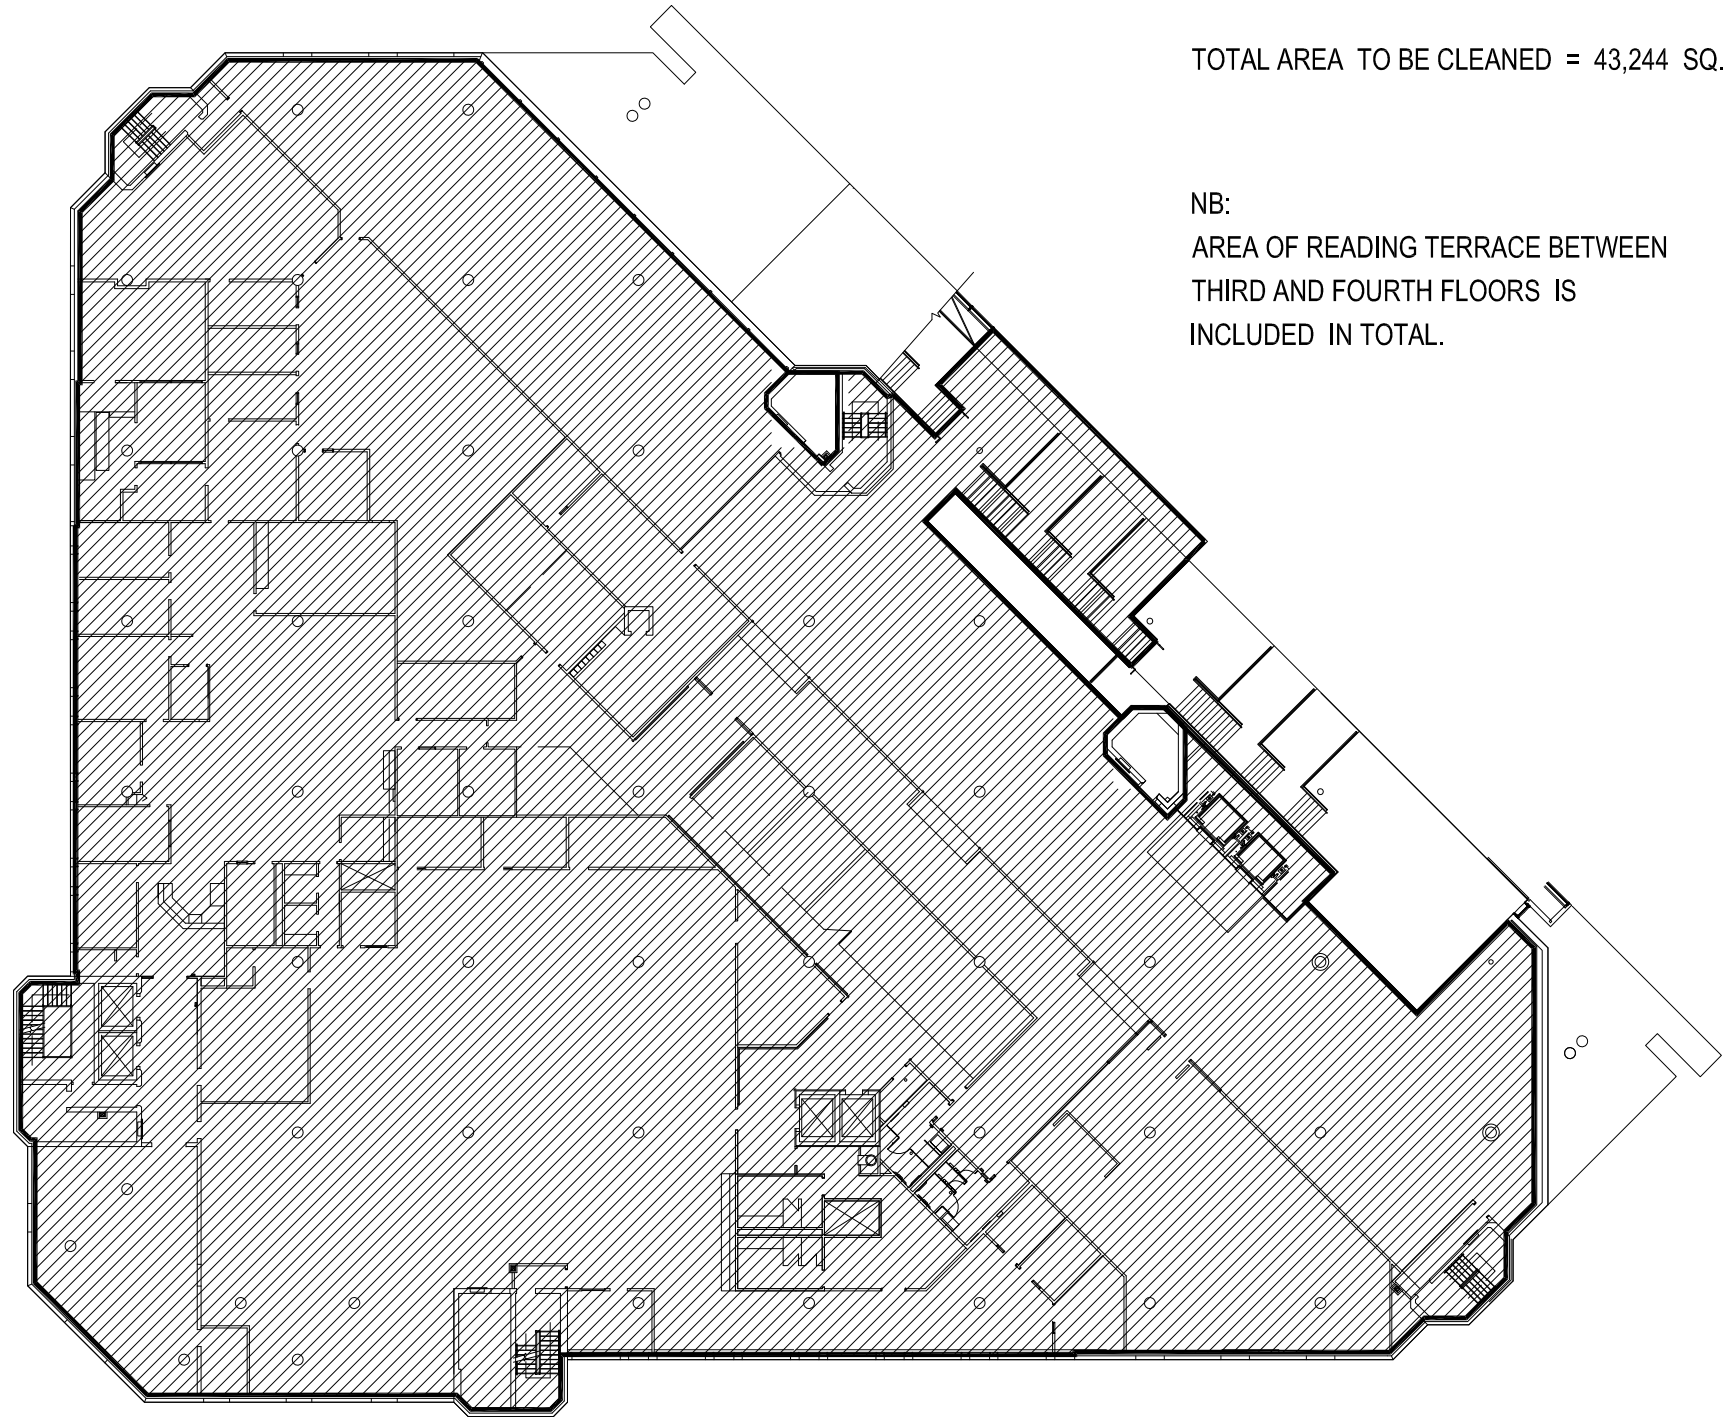

TOTAL AREA TO BE CLEANED = 43,244 SQ. FT.



NB:
 AREA OF READING TERRACE BETWEEN
 THIRD AND FOURTH FLOORS IS
 INCLUDED IN TOTAL.

THIRD FLOOR PLAN - CLEANING AREAS
 NOT TO SCALE

NOTES :

NO.	REVISION/DESCRIPTION	BY	DATE
SEALS			

DRAWN BY	SFC	CHECKED BY	APPROVED
DATE	2019.03.08	USER APPROVAL	

Winnipeg CITY OF WINNIPEG
 PLANNING, PROPERTY &
 DEVELOPMENT DEPARTMENT
 CIVIC ACCOMMODATIONS DIVISION
 300 - 65 GARRY ST. R3C 4K4

PROJECT
 MILLENNIUM LIBRARY
 CLEANING CONTRACT AREAS

251 DONALD

SHEET TITLE
 THIRD FLOOR PLAN
 AREAS TO CLEAN
 ITEM No.1C
 RFP # 491-2023

SCALE	PROJECT NO.	SHEET NO.
AS SHOWN	XXXX-XXX-XX	A3