


File Name: 0185K01.DWG
 Date:
 Sheet no.:
 Description: MAIN FLOOR PLAN
 Project No.:
 Address: 185 KING STREET

NOTES:

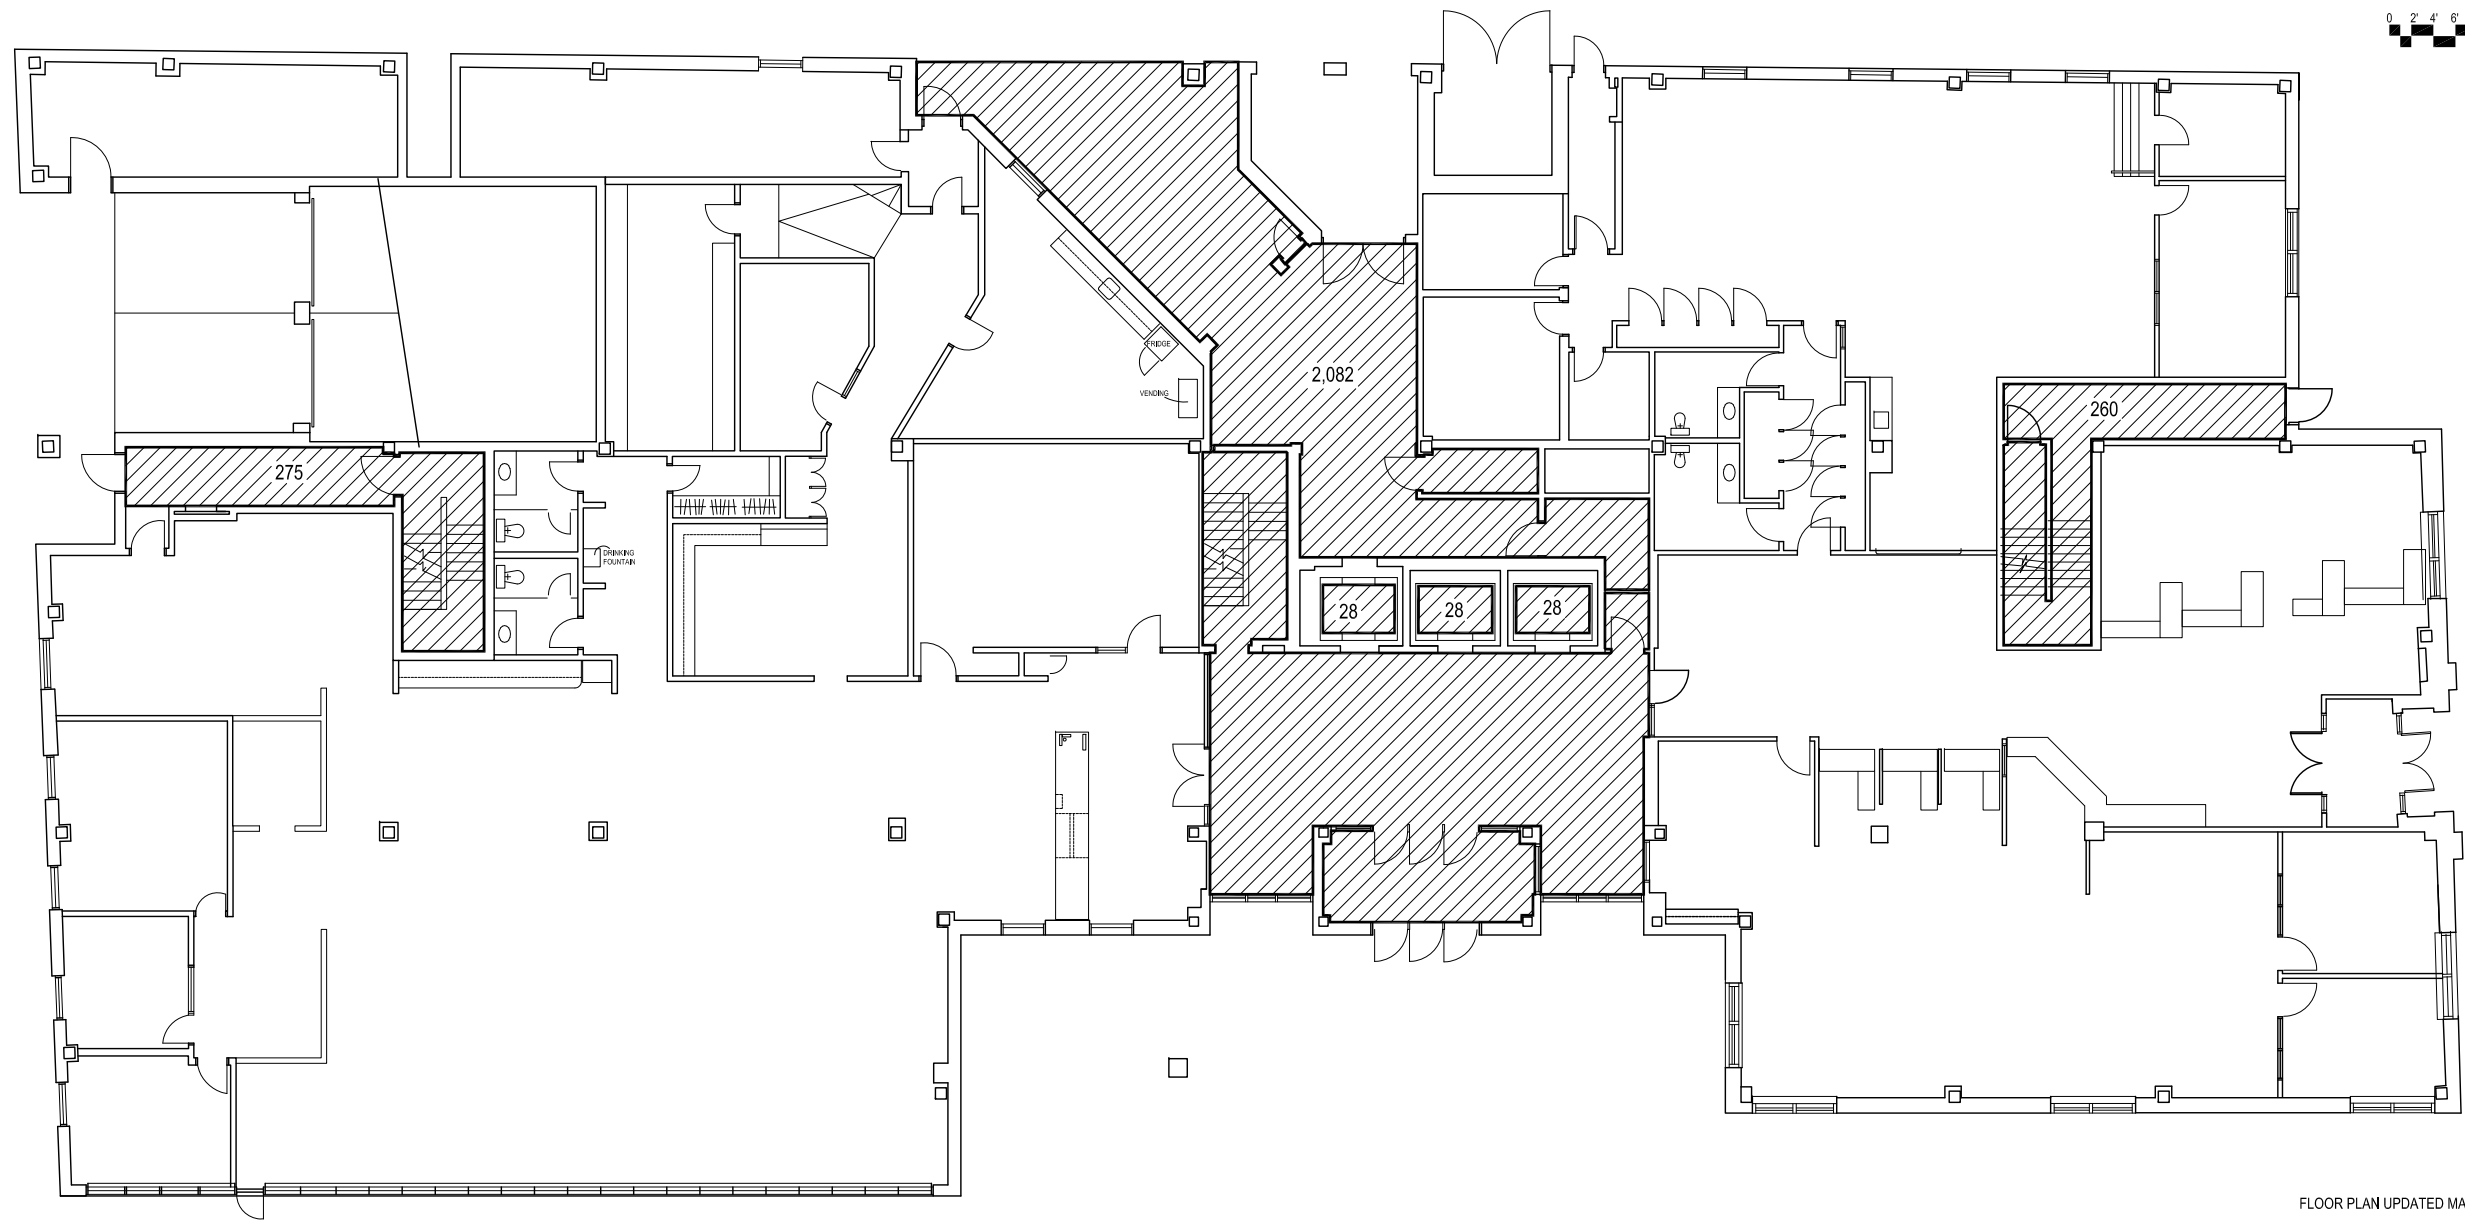

MAIN FLOOR PLAN
 NOT TO SCALE: FOR REFERENCE ONLY



 AREA TO BE CLEANED = 2,709 sq.ft.

FLOOR PLAN UPDATED MAR 2005

NO.	REVISION/DESCRIPTION	BY	DATE
SEALS			

DRAWN BY JKR	CHECKED BY USER APPROVAL	APPROVED
DATE 2023.07.04		

 THE CITY OF WINNIPEG
 PLANNING, PROPERTY AND
 DEVELOPMENT DEPARTMENT
 PROJECT
 3-65 GARRY STREET
 R3C 4K4

MANDARIN BUILDING
 185 KING STREET

SHEET TITLE
 MAIN FLOOR PLAN
 ITEM NO. 1B
 RFP 492-2023

SCALE NOT TO SCALE	PROJECT NO.	SHEET NO. A1
-----------------------	-------------	-----------------