


ADDRESS: 185 KING STREET PROJECT No: SHEET TITLE: SECOND FLOOR PLAN DATE: 2023.07.04 FILE NAME: 0185kg02.dwg/A2

NOTES:

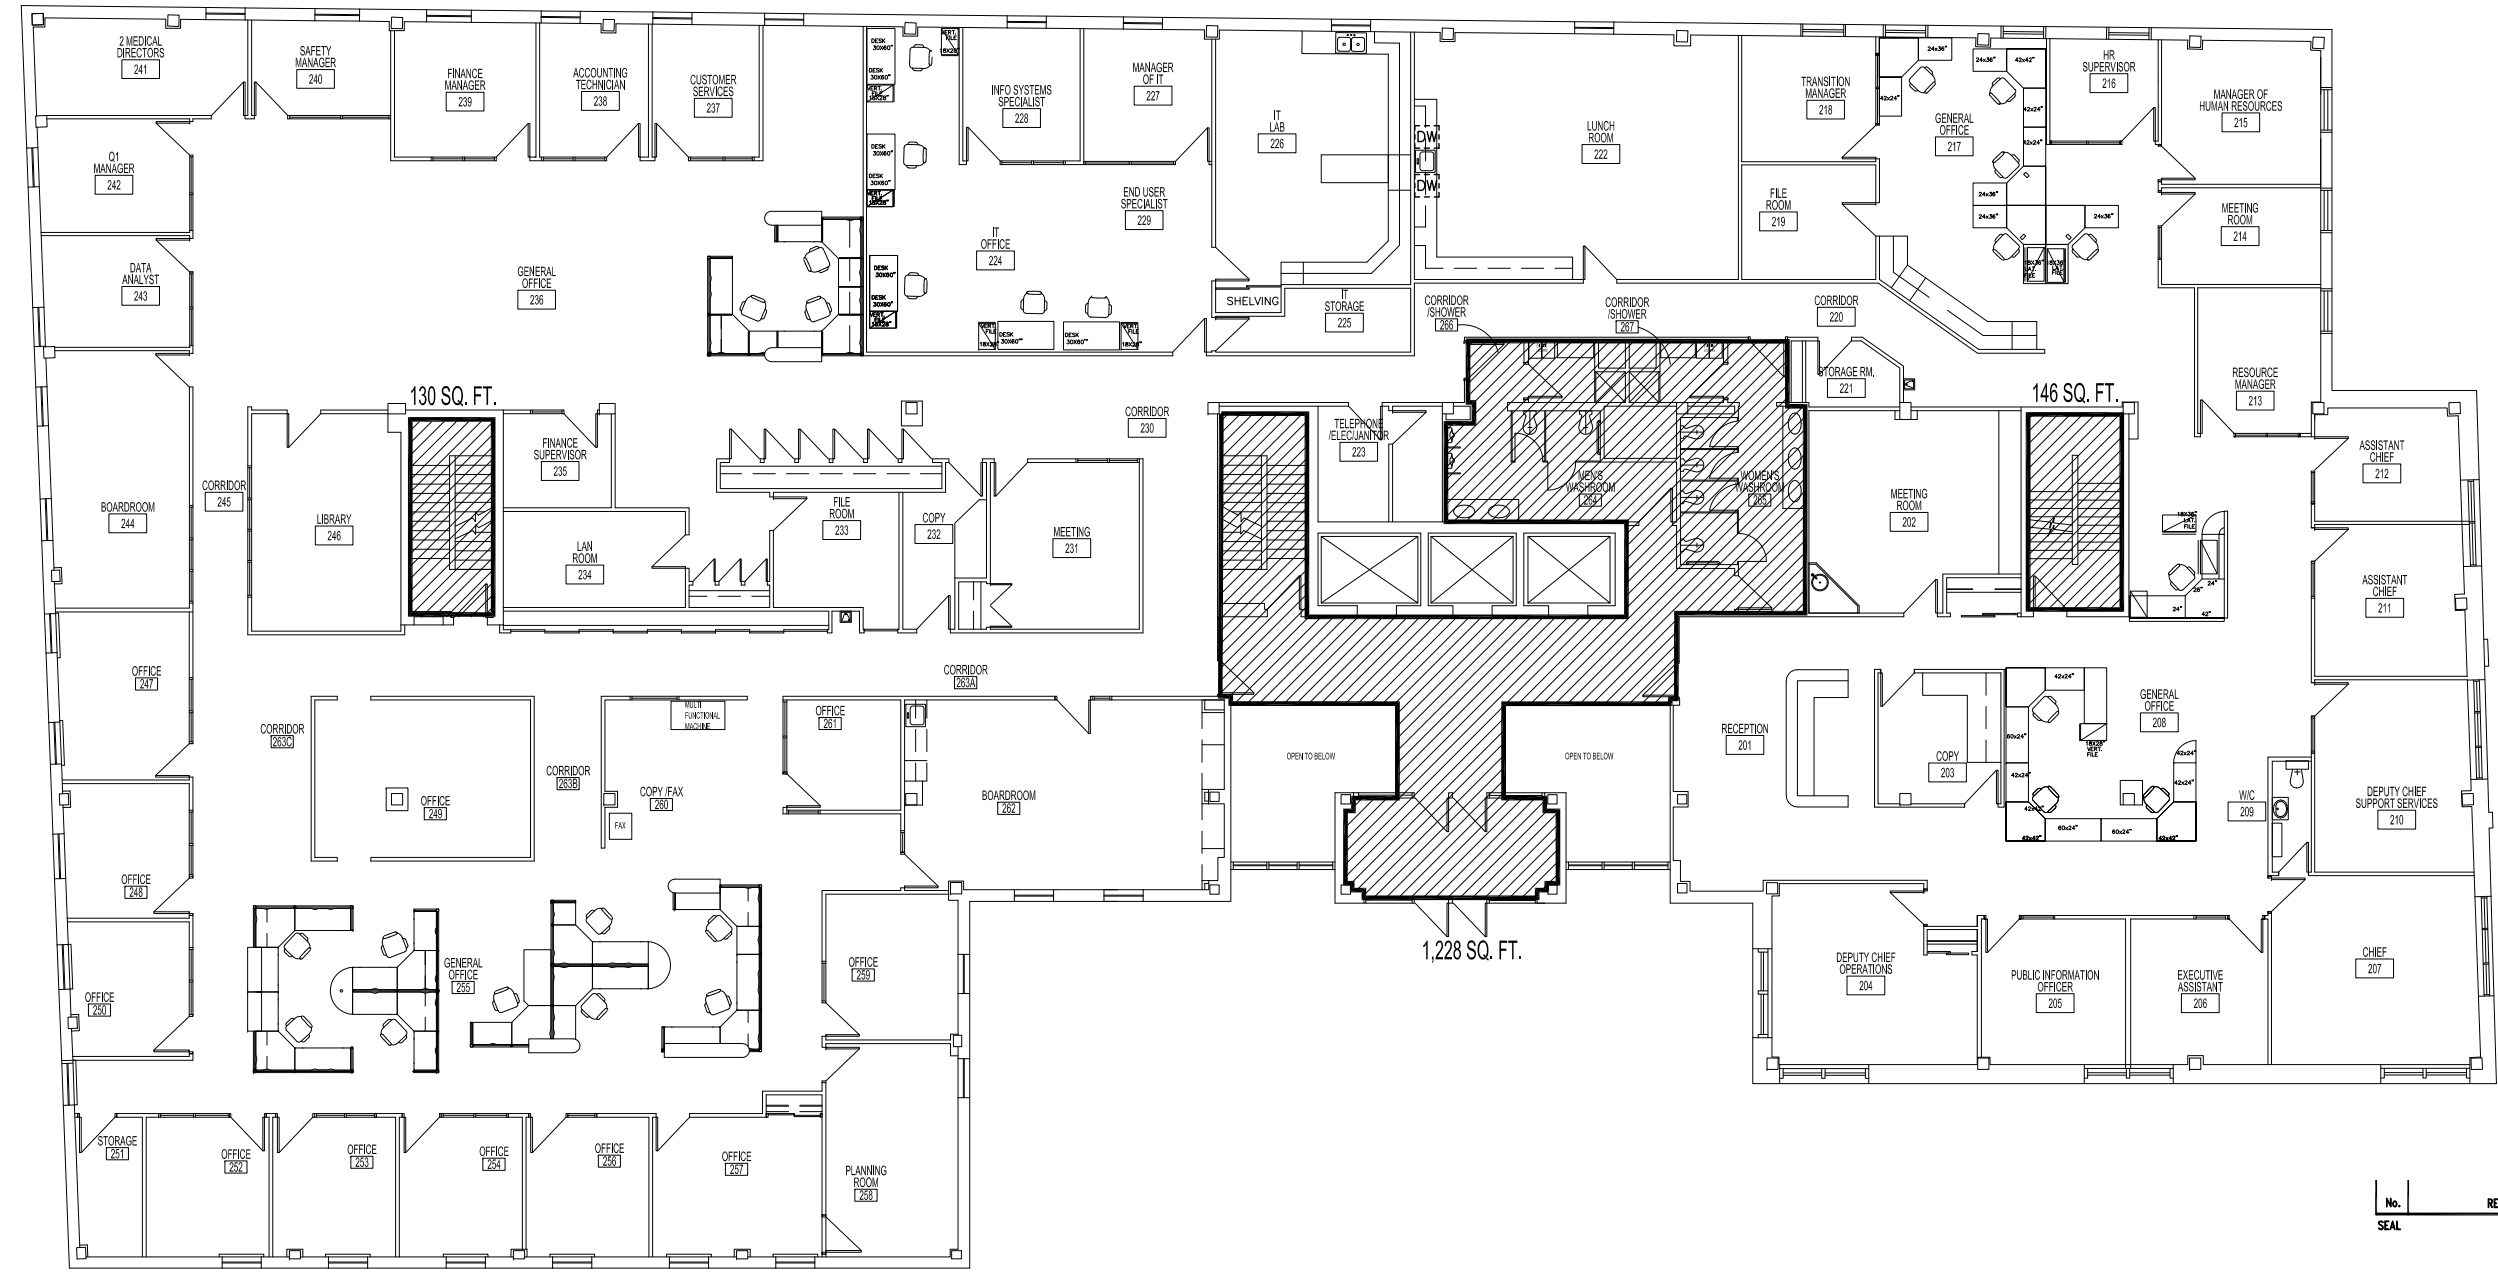

185 KING STREET - SECOND FLOOR PLAN
SCALE: 1/8"=1'-0"

AREA TO BE CLEANED = 1,504 SQ. FT.

No.	REVISION/DESCRIPTION	BY	DATE

DRAWN	CHECKED	DESIGNED	APPROVED
JKR			
DATE: 2023.07.04	USER APPROVAL		

THE CITY OF WINNIPEG
PLANNING, PROPERTY AND DEVELOPMENT DEPARTMENT
MUNICIPAL ACCOMMODATIONS DIVISION
3-65 GARRY STREET, R3C 4K4

PROJECT
MANDARIN BUILDING

185 KING STREET
SHEET TITLE
SECOND FLOOR PLAN

ITEM NO. 1D
RFP 492-2023

SCALE	PROJECT No:	SHEET No:
AS SHOWN		A2