


0185KING.dwg
 FILE NAME:
 DATE: 2023.07.05
 SHEET TITLE: FOURTH FLOOR PLAN
 PROJECT No:
 ADDRESS: 185 KING STREET

NOTES:

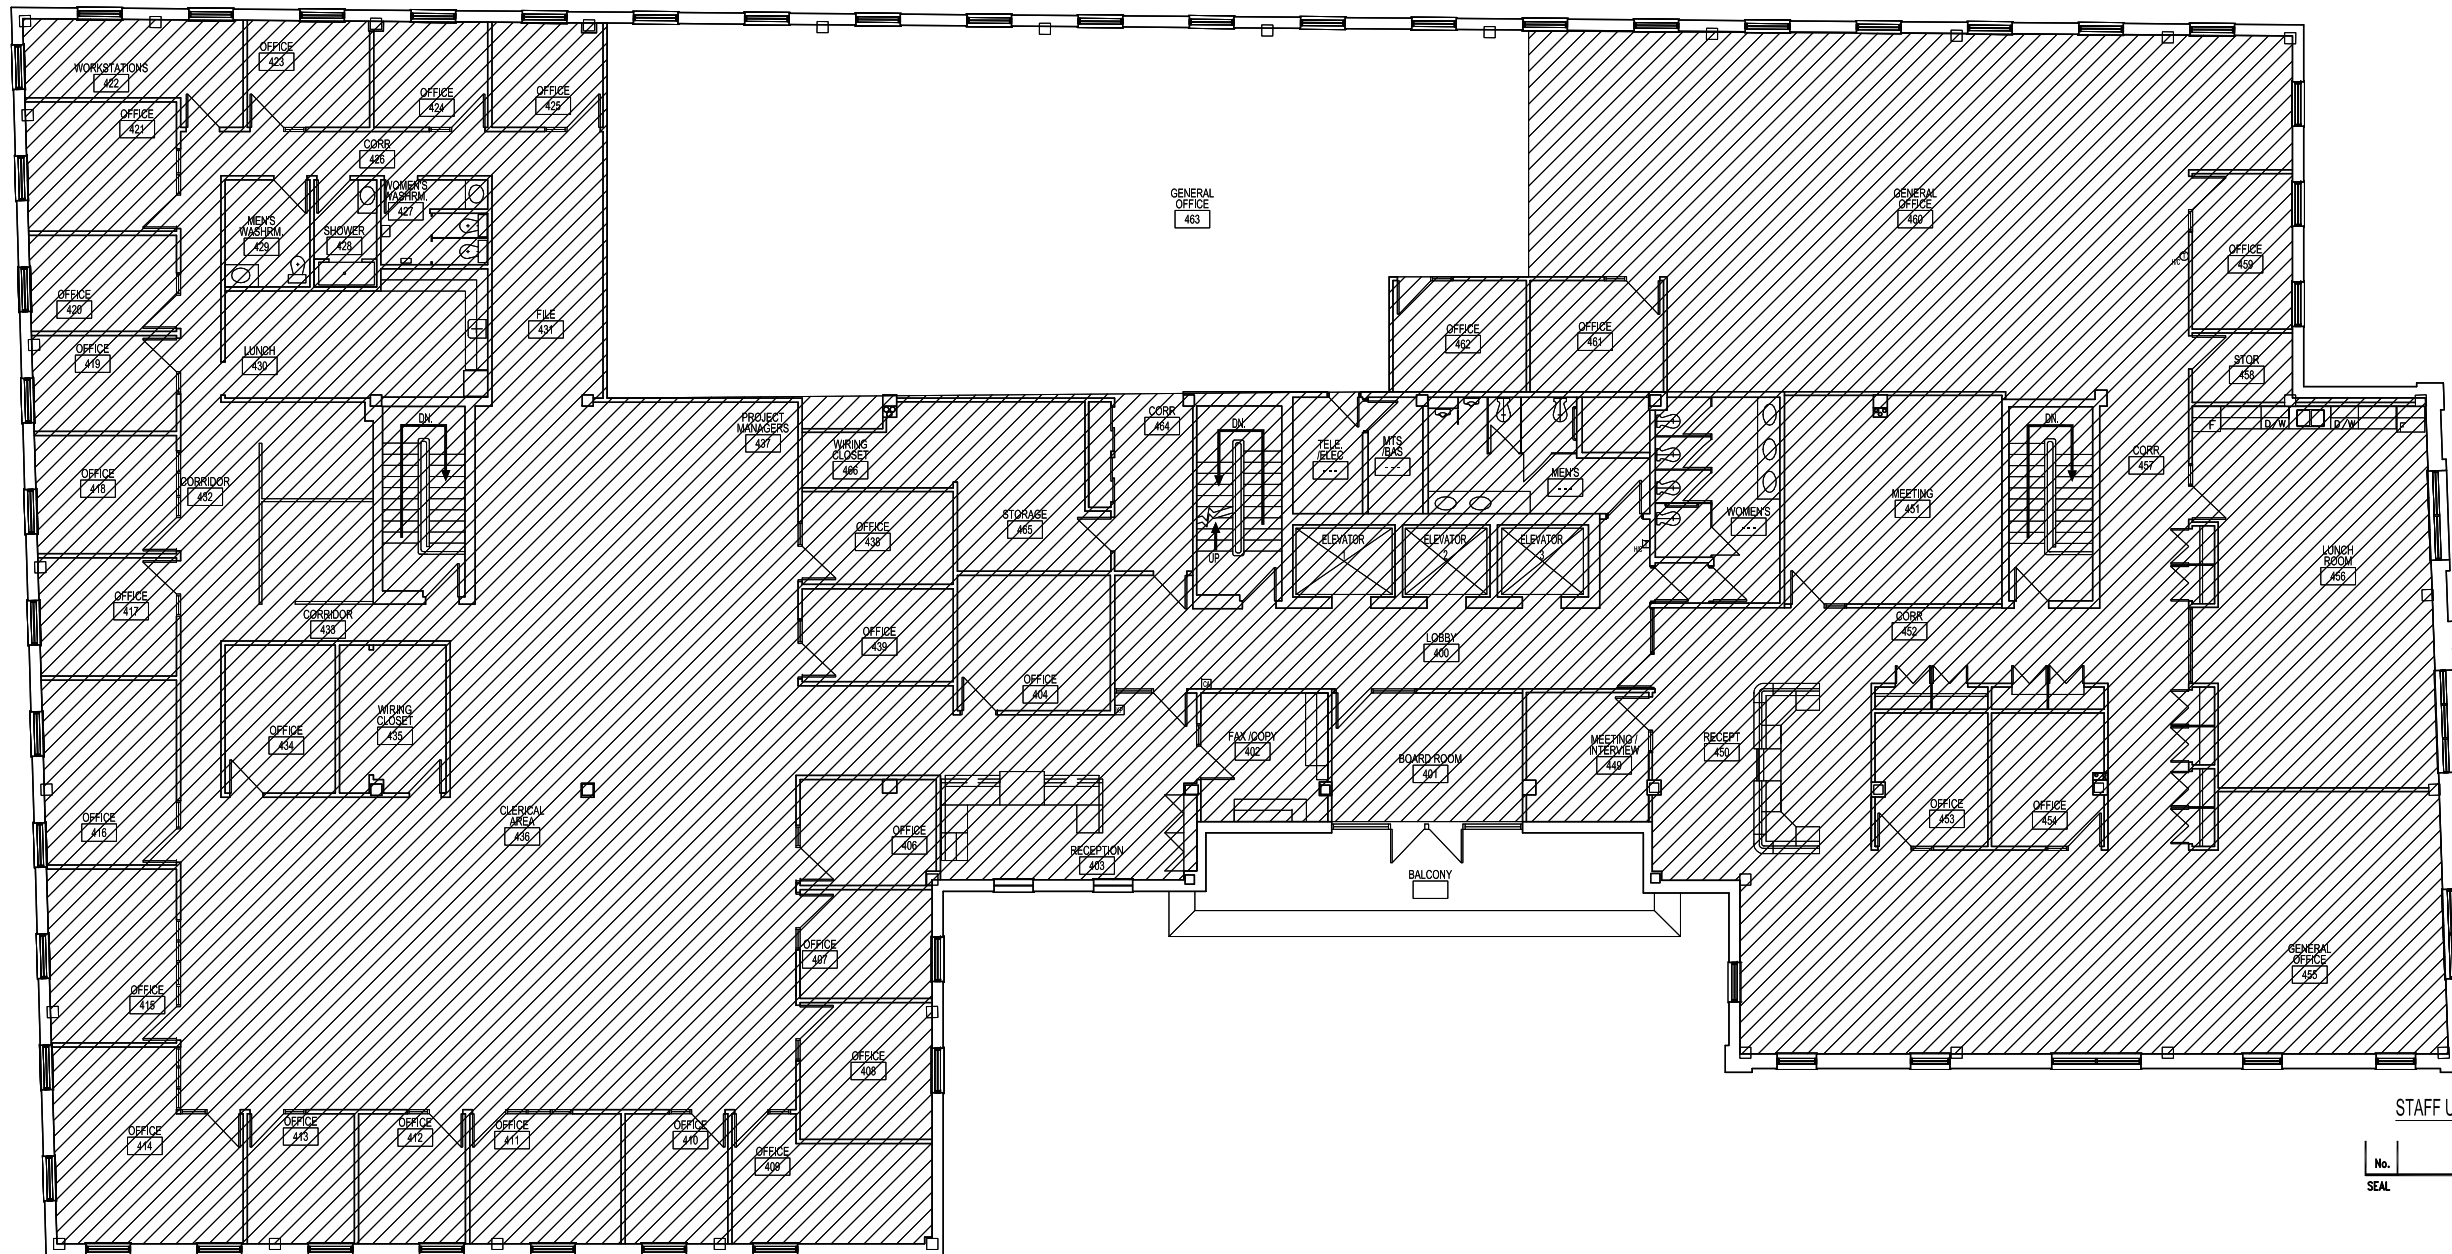

STAFF UPDATED APRIL 11 2014 MMK

No.	REVISION/DESCRIPTION	BY	DATE

185 KING STREET - FOURTH FLOOR PLAN
 SCALE: 1/8"=1'-0"



AREA TO BE CLEANED 15,427 Sq. Ft.

DRAWN	CHECKED	DESIGNED	APPROVED

THE CITY OF WINNIPEG
 PLANNING, PROPERTY AND
 DEVELOPMENT DEPARTMENT
 MUNICIPAL ACCOMMODATIONS DIVISION
 3-65 GARRY STREET, R3C 4K4

PROJECT
 MANDARIN BUILDING

185 KING STREET
 SHEET TITLE
 FOURTH FLOOR PLAN

ITEM NO. 1F
 RFP 492-2023

SCALE	PROJECT No.	SHEET No.
AS SHOWN		A5

DRAWING SHEET SIZE: A1 (841mm x 594mm) PLOT 1:1