


FILE NAME: 0185K/G04.dwg
 DATE: 2023.07.05
 SHEET TITLE: FOURTH FLOOR PLAN
 PROJECT No: 185 KING STREET

NOTES:

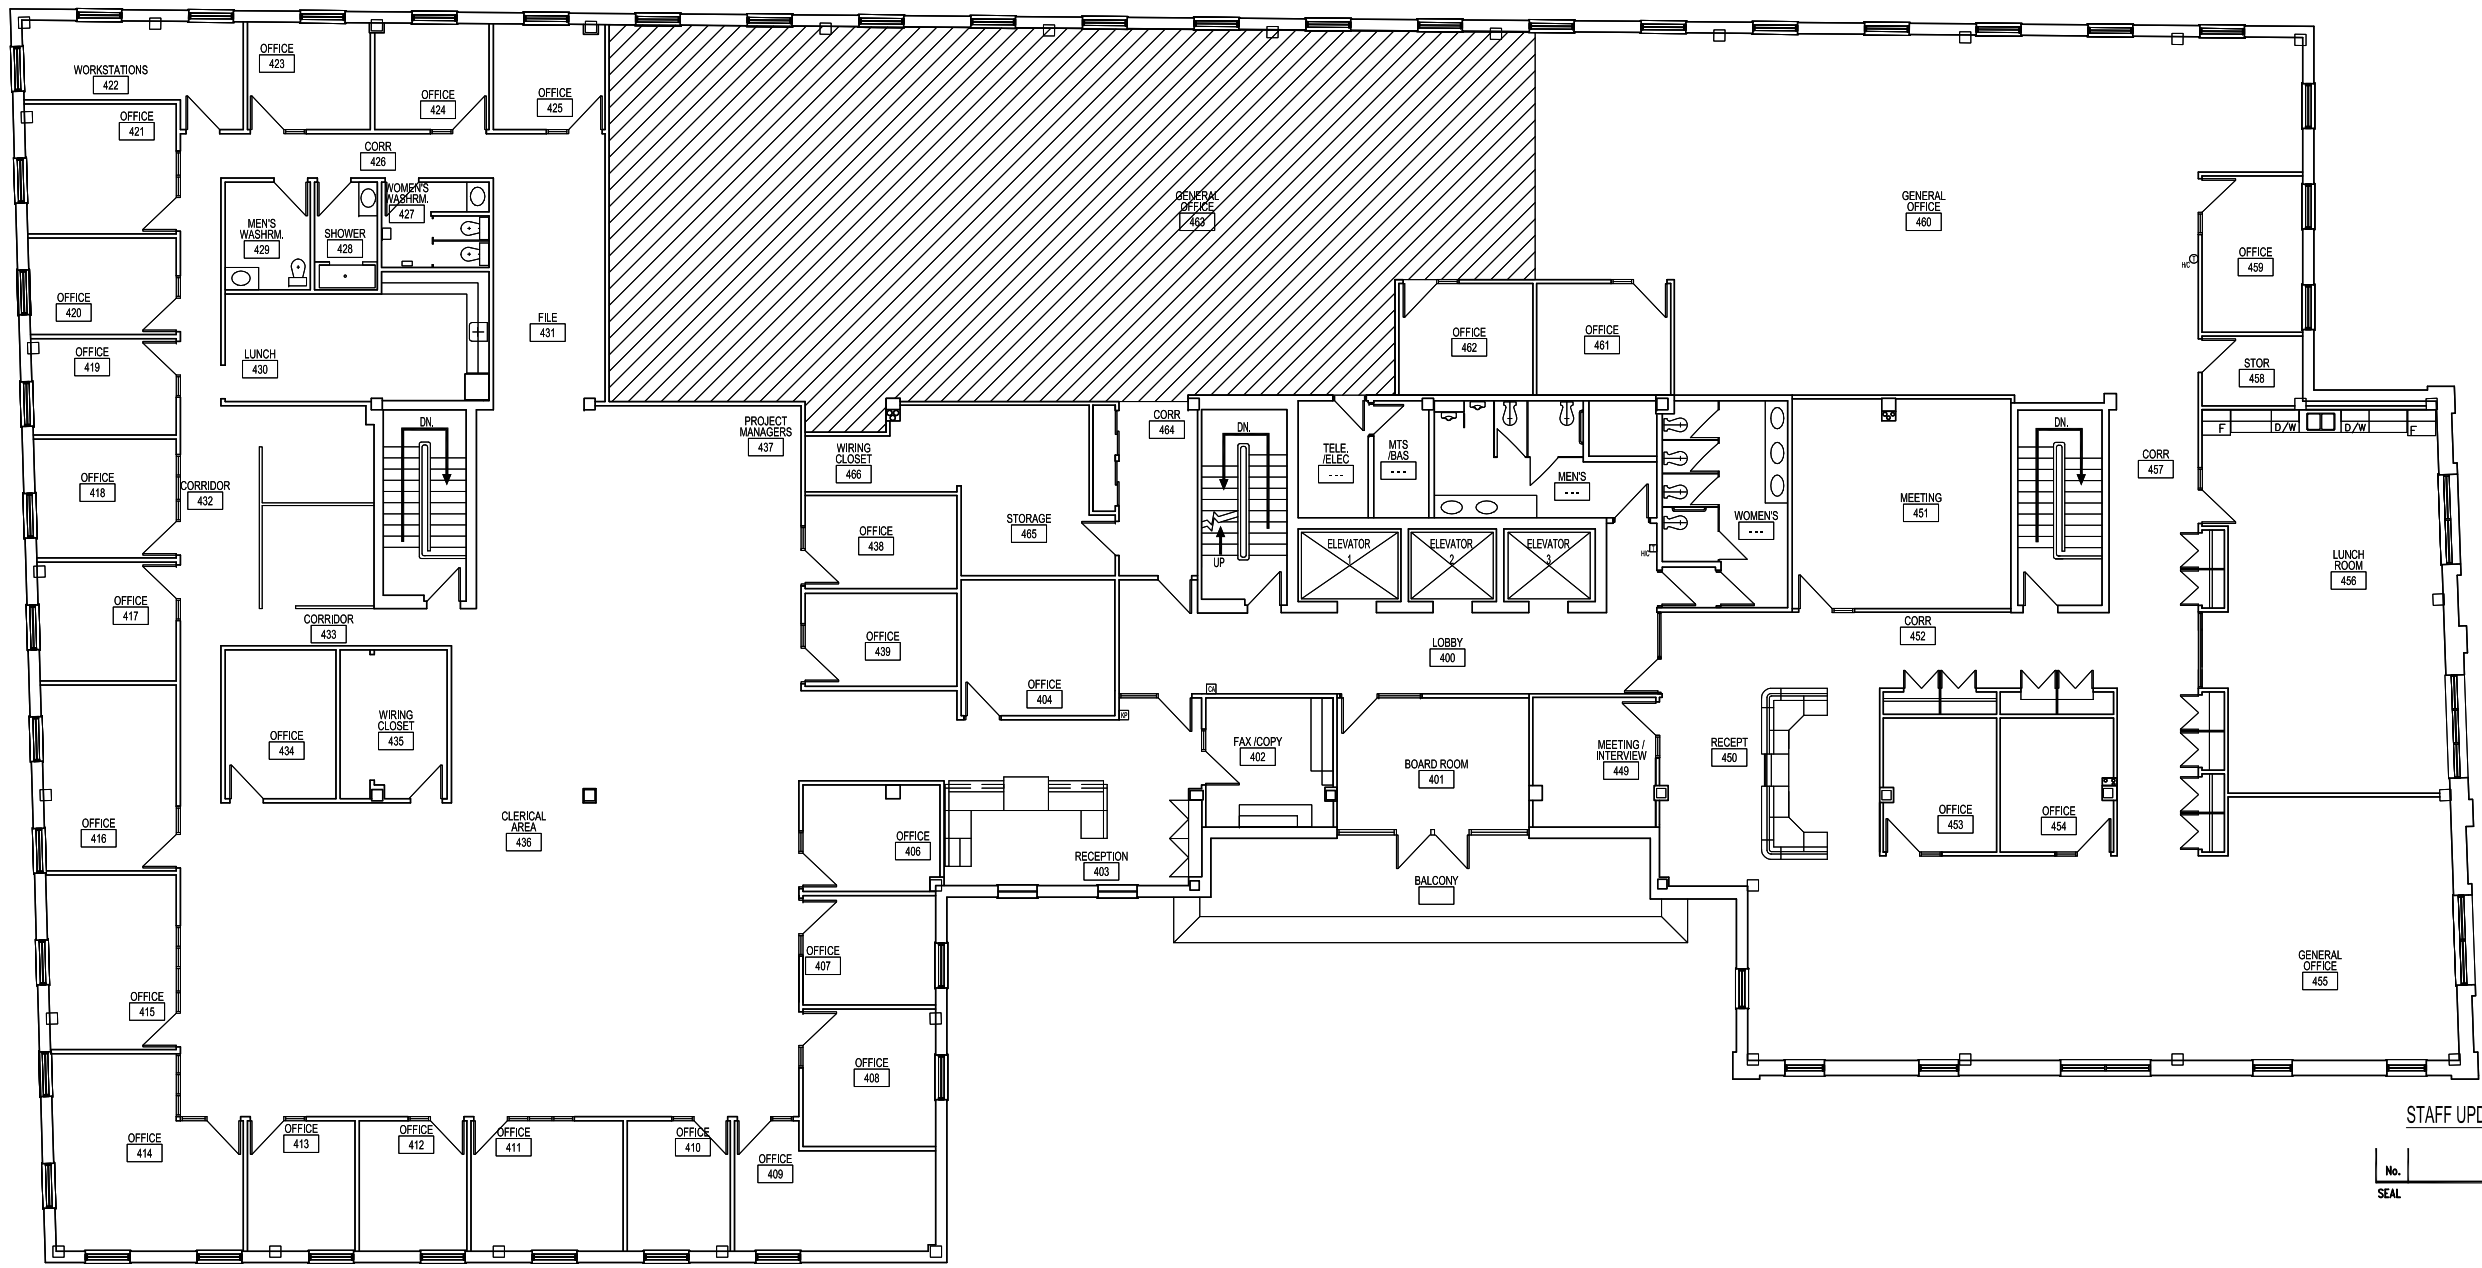

STAFF UPDATED APRIL 11 2014 MMK

No.	REVISION/DESCRIPTION	BY	DATE

DRWN	CHECKED	DESIGNED	APPROVED
JKR/MMK/DTA			
DATE 2023.07.05	USER APPROVAL		

THE CITY OF WINNIPEG
 PLANNING, PROPERTY AND
 DEVELOPMENT DEPARTMENT
 MUNICIPAL ACCOMMODATIONS DIVISION
 3-65 GARRY STREET, R3C 4K4

PROJECT
 MANDARIN BUILDING

185 KING STREET

SHEET TITLE
 FOURTH FLOOR PLAN

ITEM NO. 1G
 RFP 492-2023

SCALE	PROJECT No:	SHEET No:
AS SHOWN		A5

DRAWING SHEET SIZE: A1 (841mm x 594mm) PLOT 1:1

185 KING STREET -FOURTH FLOOR PLAN
 SCALE: 1/8"=1'-0"

 AREA TO BE CLEANED 2,644 Sq. Ft.