



**PORTAGE & MAIN
NORTH EAST CORNER**

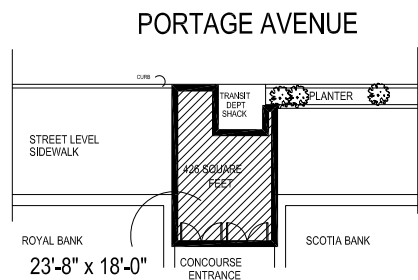


**PORTAGE & MAIN
SOUTH WEST CORNER**

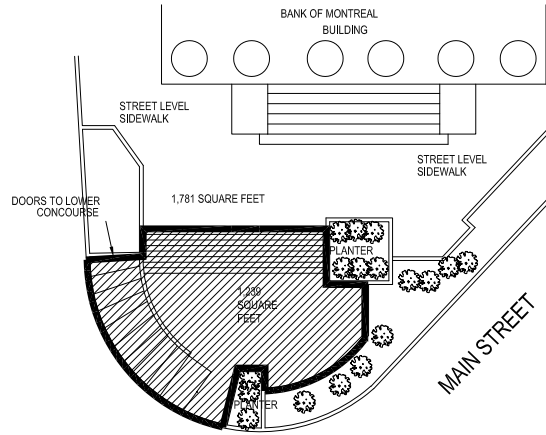

**PORTAGE & MAIN
SOUTH EAST CORNER**

**AREA TO BE CLEANED
2,775 SQUARE FEET
SNOW REMOVAL**

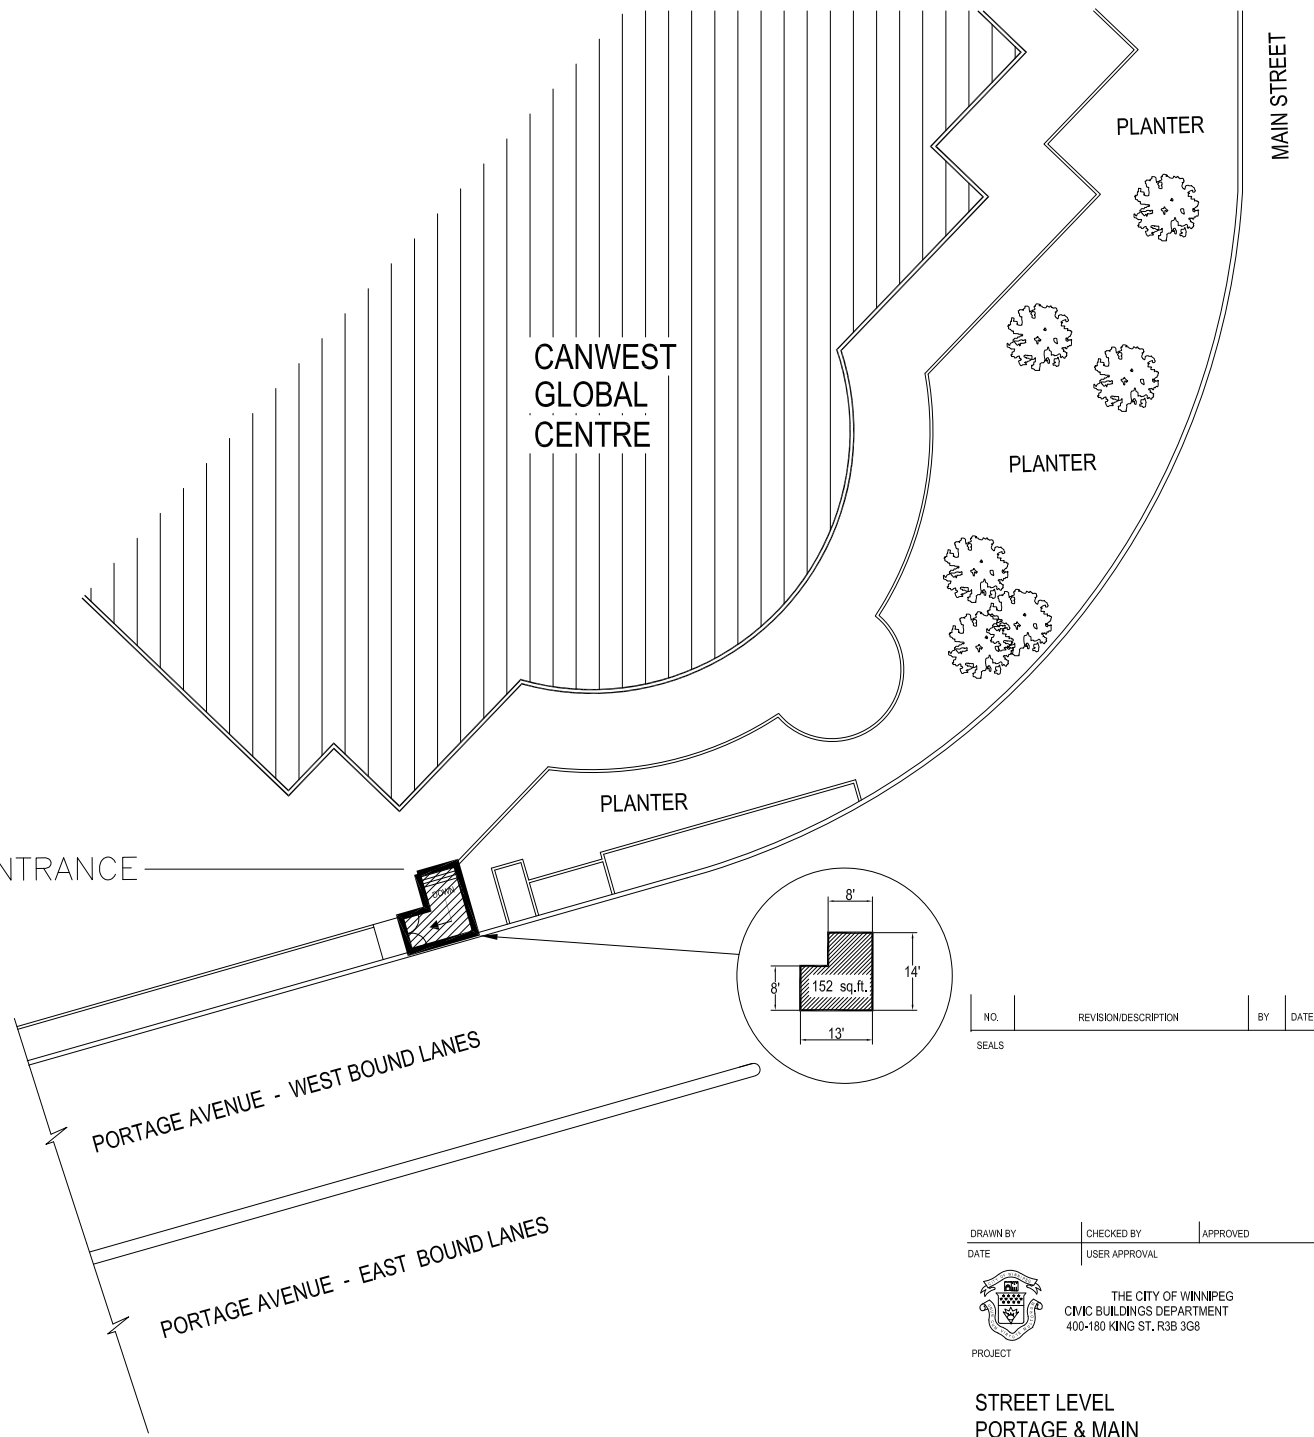

**PORTAGE & MAIN
NORTH WEST CORNER**

NO.	REVISION/DESCRIPTION	BY	DATE

DRAWN BY	CHECKED BY	APPROVED

DATE USER APPROVAL

THE CITY OF WINNIPEG
CIVIC BUILDINGS DEPARTMENT
400-180 KING ST. R3B 3G8

PROJECT

**STREET LEVEL
PORTAGE & MAIN
CONCOURSE**

SHEET TITLE

**AREA TO BE CLEANED
PARTIAL SITE PLAN**

SCALE PROJECT NO SHEET NO

REFERENCE ONLY

ITEM NO. 3A
RFP 492-2023

A-1