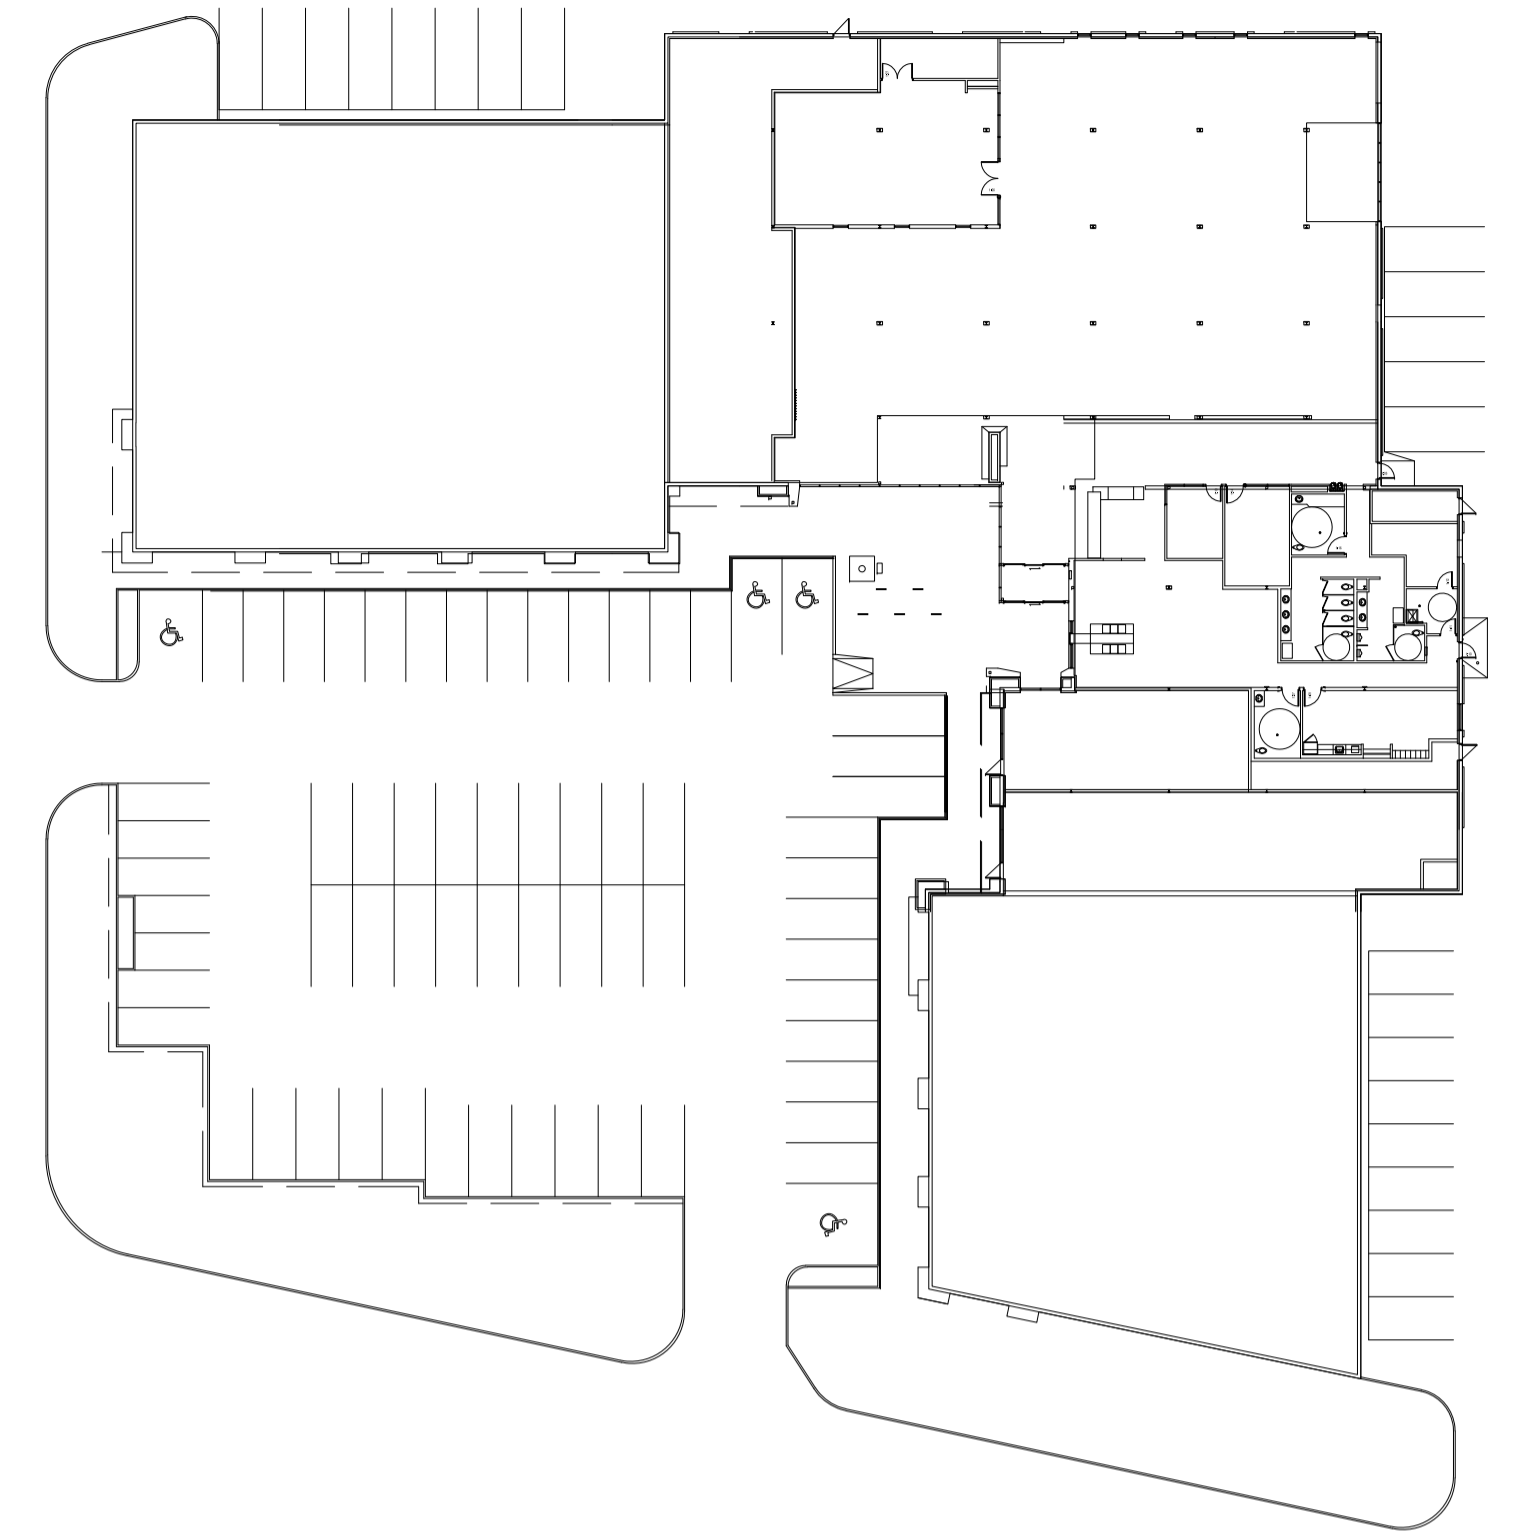

MAIN FLOOR PLAN -
 SCALE: 3/32"=1'-0"


AREA TO CLEAN= 13,455 SQ. FT.


NOTES:




KEY PLAN
 SCALE: N.T.S.

No.	REVISION/DESCRIPTION	BY	DATE
SEAL			

DRAWN	JKR	CHECKED	DESIGNED	APPROVED
DATE 2023.07.17		USER APPROVAL		


 THE CITY OF WINNIPEG
 PLANNING, PROPERTY AND
 DEVELOPMENT DEPARTMENT
 MUNICIPAL ACCOMMODATIONS DIVISION
 3-65 GARRY STREET, R3C 4K4

PROJECT
 CITY OF WINNIPEG
 CHARLESWOOD LIBRARY

UNIT 6 4910 ROBILIN BLVD CHARLESWOOD SQUARE
 SHEET TITLE

MAIN FLOOR PLAN
 AREAS TO CLEAN
 ITEM NO. 4A
 RFP 494-2023

SCALE	PROJECT No:	SHEET No:
AS SHOWN		A1