


Address 219 PROVENCHER BLVD. Project No. Description BASEMENT FLOOR PLAN Date 2023.07.24 File Name 0219PV0B.DWG

NOTES :

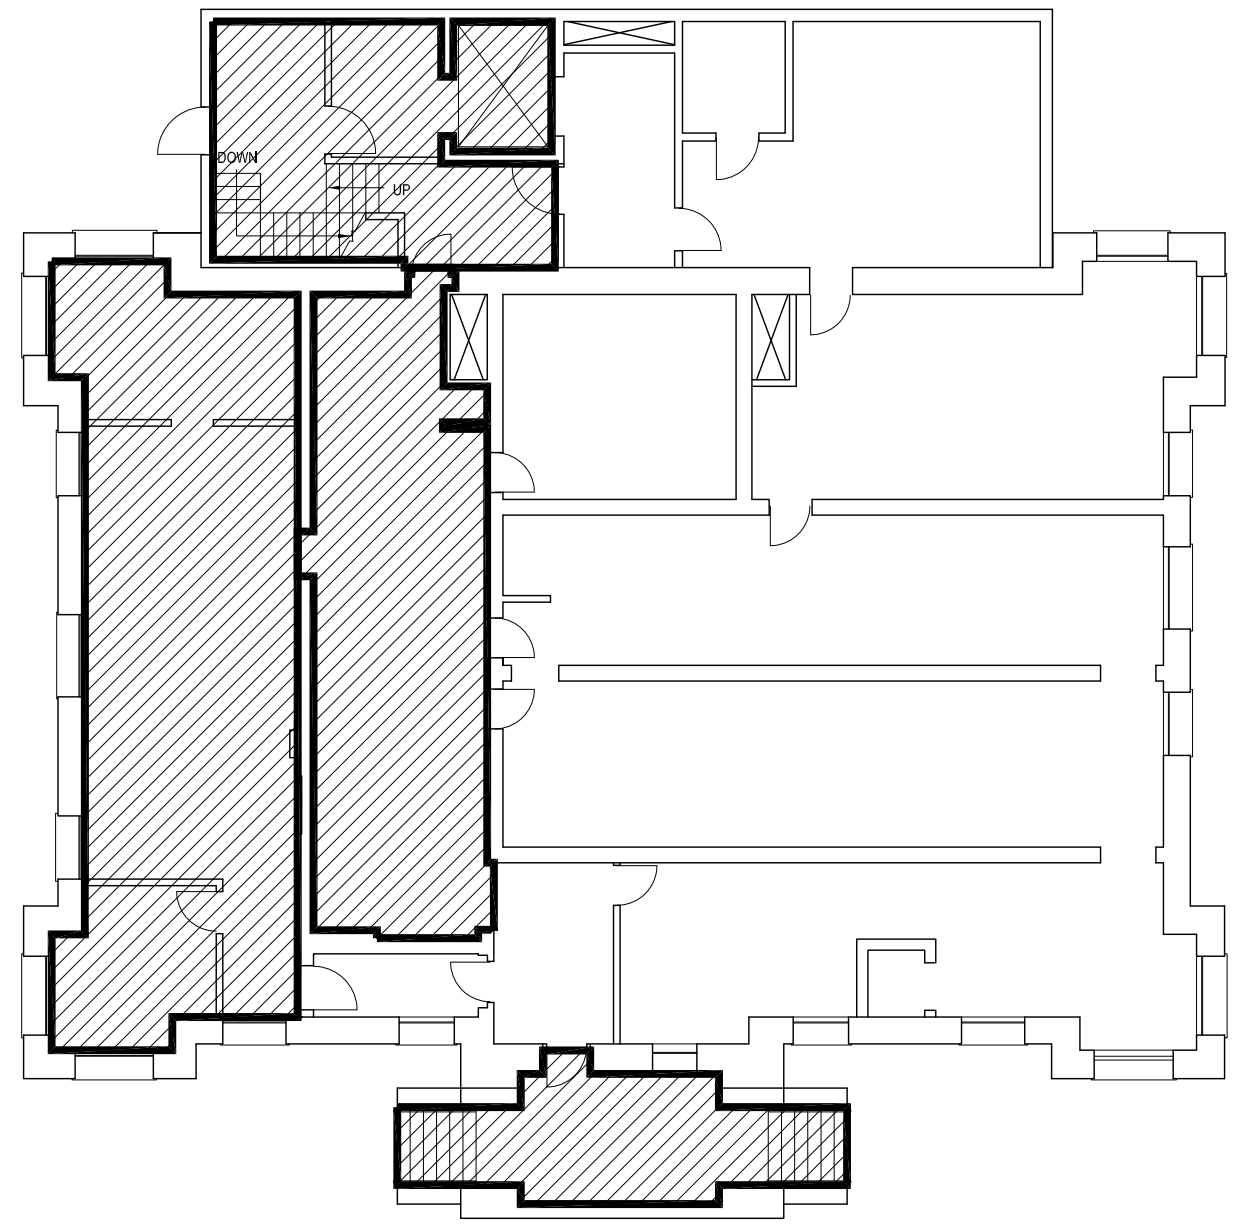

 NORTH
 BASEMENT FLOOR PLAN
 NOT TO SCALE

TOTAL AREA TO CLEAN = 1,598 sq.ft. 

FLOOR PLAN UPDATED 2000 OCT

NO.	REVISION/DESCRIPTION	BY	DATE
SEALS			

DRAWN BY JKR	CHECKED BY	APPROVED
DATE 2023.07.24	USER APPROVAL	



THE CITY OF WINNIPEG
 PLANNING, PROPERTY AND
 DEVELOPMENT DEPARTMENT
 3-65 GARRY STREET
 R3C 4K4

PROJECT

219 PROVENCHER
 CLEANING AREAS

SHEET TITLE
 BASEMENT FLOOR PLAN
 219PV0B

ITEM NO. 3A
 RFP 497-2023

SCALE N.T.S.	BID. OPP. #	SHEET NO.
-----------------	-------------	-----------