


NOTES :

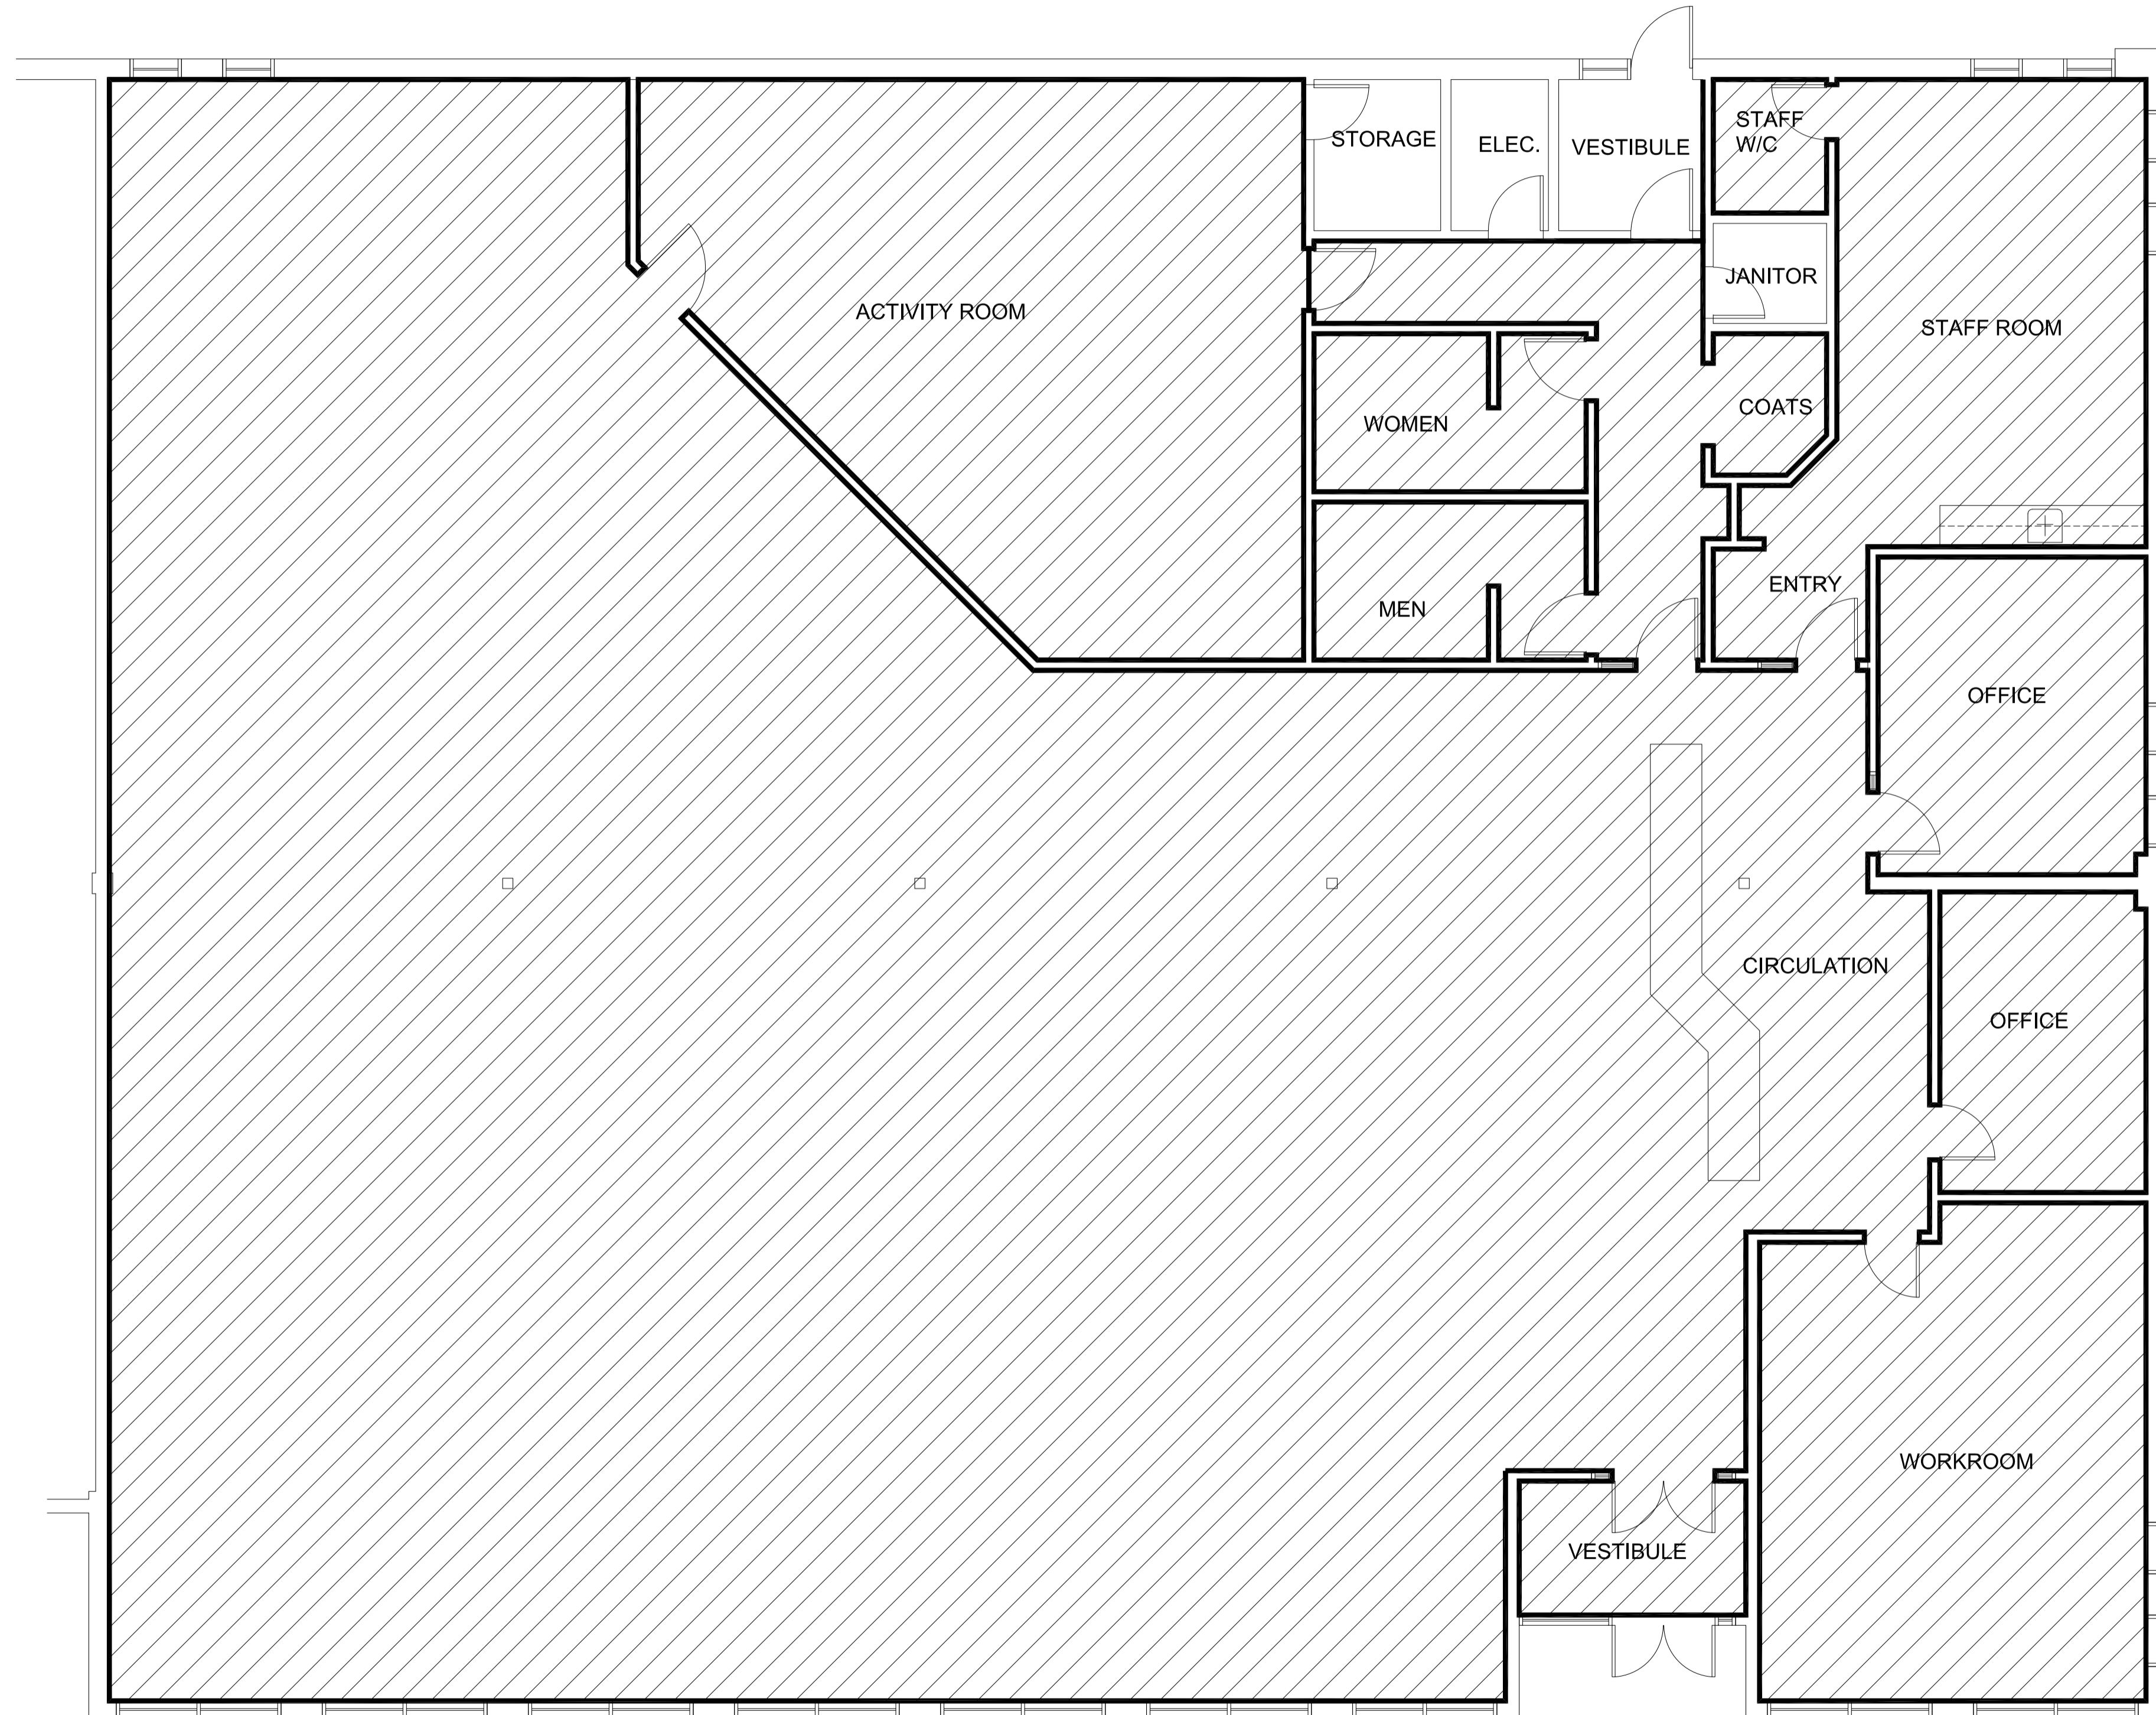

FLOOR PLAN UPDATED MAR 98

NO.	REVISION/DESCRIPTION	BY	DATE
SEALS			

DRAWN BY	JKR	CHECKED BY	APPROVED
DATE	2023.07.26	USER APPROVAL	



THE CITY OF WINNIPEG
 PLANNING, PROPERTY AND
 DEVELOPMENT DEPARTMENT
 3-65 GARRY STREET
 R3C 4K4


PROJECT
 489 LONDON
 MUNROE BRANCH LIBRARY

SHEET TITLE	MAIN FLOOR PLAN AREAS TO CLEAN
-------------	-----------------------------------

ITEM NO. 6A
 RFP 497-2023

SCALE	BID OPP. NO.	SHEET NO.
N.T.S.		A1

489 LONDON
 MUNROE BRANCH LIBRARY
 MAIN FLOOR PLAN

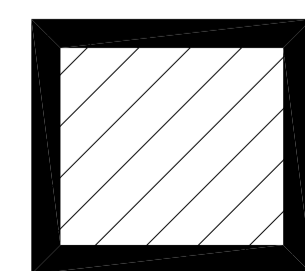

7,395 SQ. FT.
 AREA TO BE CLEANED