

File Name



Date

Description


Project No.

Address

NOTES :

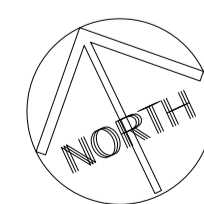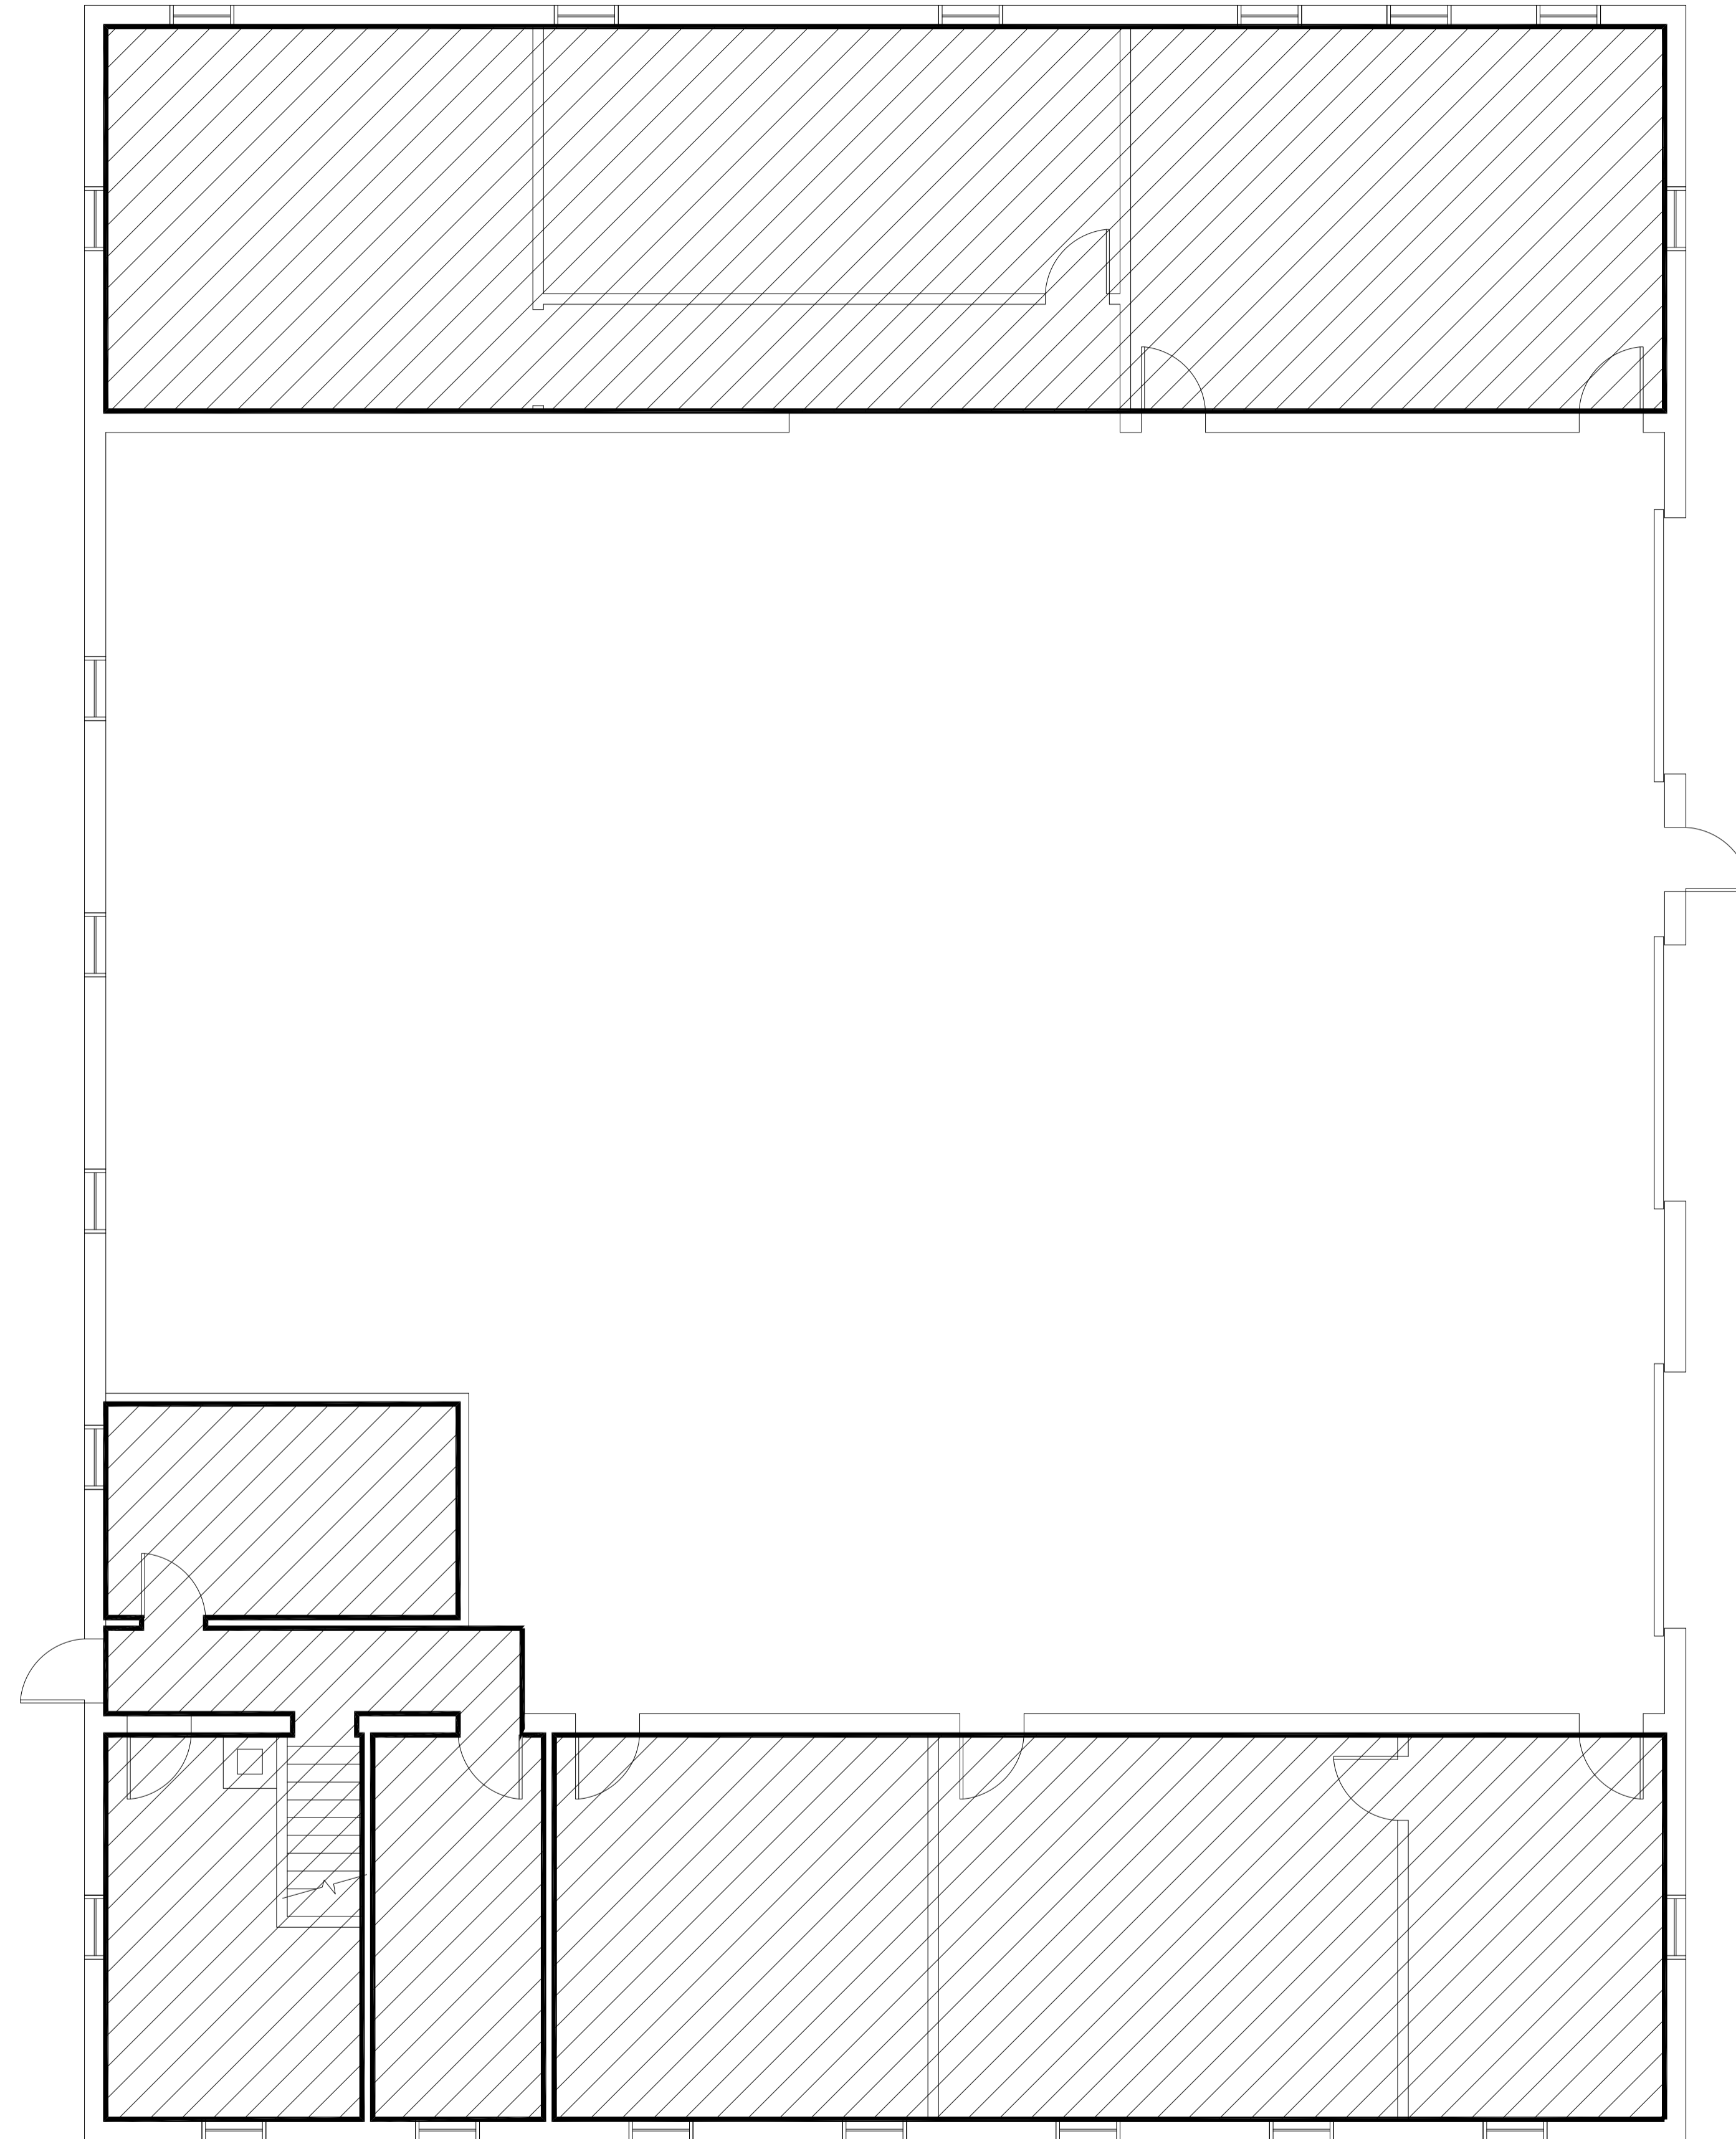

**MAIN FLOOR PLAN**  
SCALE: N.T.S.

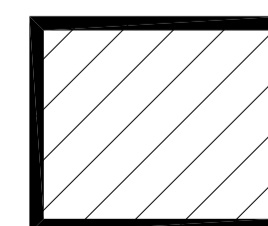

**AREA TO BE CLEANED**  
**2,804 SQ. FT.**

FLOOR PLAN NOT SITE CHECKED

NO.	REVISION/DESCRIPTION	BY	DATE
SEALS			

DRAWN BY	CHECKED BY	APPROVED
JKR		

DATE 2023.07.26

USER APPROVAL



THE CITY OF WINNIPEG  
PLANNING, PROPERTY AND  
DEVELOPMENT DEPARTMENT  
3-65 GARRY STREET  
R3C 4K4

PROJECT

565 WATT ST.

SHEET TITLE  
**MAIN FLOOR PLAN**  
AREAS TO CLEAN

ITEM NO. 7A  
RFP 497-2023

SCALE	BID OPP. NO.	SHEET NO.
N.T.S.		<b>A1</b>