



NOTES :

File Name



Date

Sheet no.

Description

Project No.

Address

 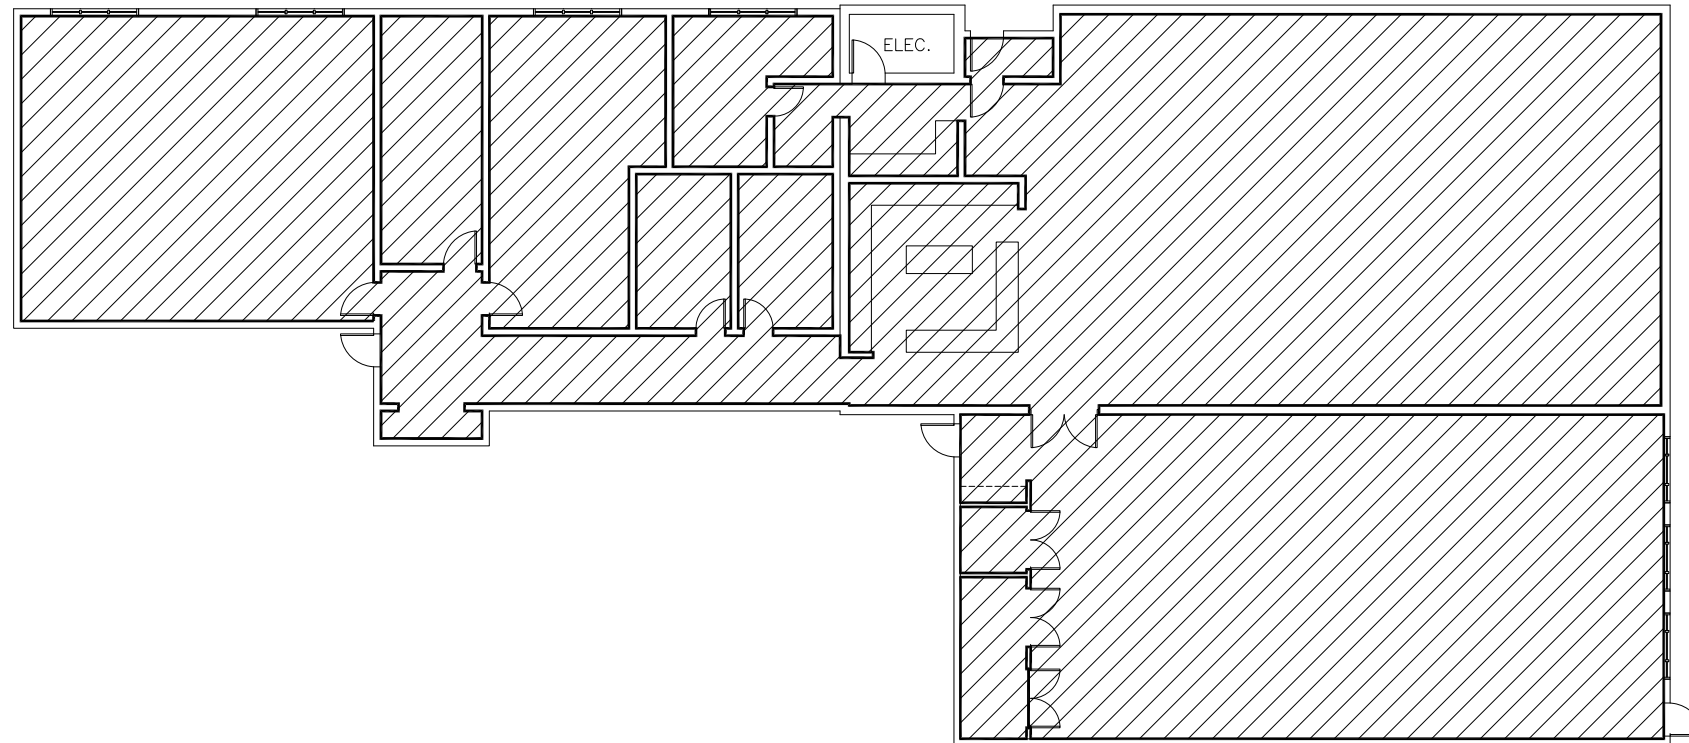

AREA TO BE CLEANED
6,665 SQUARE FEET

SENIOR CITIZEN CENTRE
180 POPLAR

FLOOR PLAN NOT FIELD CHECKED

NO.	REVISION/DESCRIPTION	BY	DATE
SEALS			

DRAWN BY	CHECKED BY	APPROVED
JKR	JKR	
DATE	2023.07.26	USER APPROVAL



THE CITY OF WINNIPEG
 PLANNING, PROPERTY AND
 DEVELOPMENT DEPARTMENT
 3-65 GARRY STREET
 R3C 4K4

SENIOR CITIZEN CENTRE
 SECTION D7
 180 POPLAR

SHEET TITLE
 MAIN FLOOR PLAN
 AREAS TO CLEAN

ITEM NO. 9A
 RFP 497-2023

SCALE	BID OPP. NO.	SHEET NO.
N.T.S.		A1